

**THE IMPROVEMENTS OF
PROCTOR ROAD
FROM REDWOOD ROAD TO CAMONO ALTA MIRA
CASTRO VALLEY, ALAMRDA COUNTY, CALIFORNIA
SPECIFICATION NO. 2491**

This addendum is issued by the County of Alameda, Public Works Agency, Construction and Development Services Department, 399 Elmhurst Street, Hayward, CA 94544.

TO ALL PROSPECTIVE BIDDERS for the above project, notice is hereby given that the following changes, modifications, corrections, clarifications, and additions as hereinafter set forth shall apply to the plans and specifications described herein and shall be made part thereof and subject to all requirements as if originally specified or drawn.

Receipt of this Addendum No. 1 must be acknowledged on the form in the bid proposal in writing.

CHANGES TO THE BID BOOK

1. Replace Bid Book page BB-1b with the attached Bid Book page BB-1b (Addendum 1).
2. Replace Bid Book page BB-1d with the attached Bid Book page BB-1d (Addendum 1).

CHANGES TO THE PROJECT PLANS

1. Replace Plan Sheet 20 with the attached Plan Sheet 20 (Addendum 1)
2. Replace Plan Sheets 24 thru 26 with the attached Plan Sheets 24 thru 26 (Addendum 1)
3. Replace Plan Sheet 35 with the attached Plan Sheet 35 (Addendum 1)
4. Replace Plan Sheets 38 thru 39 with the attached Plan Sheets 39 thru 39 (Addendum 1)

END OF ADDENDUM NO. 1
OFFICE OF THE COUNTY ENGINEER

Specification No. 2491

No.	Sec/Code	Bid Item Description	Qty	Unit	Unit Cost	Total Cost
18	§13-7.02 130730	Street Sweeping	1	LS	\$	\$
19	§13-9 130900	Temporary Concrete Washout	1	LS	\$	\$
EXISTING FACILITIES						
20*	§15 154001	Remove Landscape Wall	242	LF	\$	\$
TEMPORARY FACILITIES						
21*	§16-2.03 160110	Temporary High-Visibility Fence	1640	LF	\$	\$
CLEARING / RELOCATING IMPEDIMENTS						
22	§17-2 170103	Clearing and Grubbing (LS)	1	LS	\$	\$
23*	§17-2 170103-T	Remove Tree	20	EA	\$	\$
EARTHWORK						
24*	§19-2 190101	Roadway Excavation	900	CY	\$	\$
25*	§19-1.03B 190139	Roadway Excavation (Unsuitable Material)	90	CY	\$	\$
26 ^F	§19-3 192037	Structure Excavation (Retaining Wall)	460	CY	\$	\$
27 ^F	§19-3 193013	Structure Backfill (Retaining Wall)	130	CY	\$	\$
LANDSCAPE						
28*	§20-10 202028-A	Adjust/Modify/Reset Irrigation System Components	250	LF	\$	\$
29	§20-3 204011-A	Plant (Trees - 24-inch Box)	27	EA	\$	\$
30*	§20-3 204045	Sod	96	SY	\$	\$
31	§20-4 204099	Plant Establishment Work (3-years)	1	LS	\$	\$
32*	§20-5.04 205035	Wood Mulch	4.7 5	CY	\$	
33*	§20-3.01B 205062	Root Barrier	580	LF	\$	\$
EROSION CONTROL						
34*	§21-2 210110	Imported Topsoil	17	CY	\$	\$
35*	§21-2 210300	Hydromulch	2300	SF	\$	\$
36*	§21-2 210420	Straw	2300	SF	\$	\$

*Contingent item under section 2-1.09B

^F Final Pay item under section 9-1.02C

Specification No. 2491

No.	Sec/Code	Bid Item Description	Qty	Unit	Unit Cost	Total Cost
55*	§71-5 710197	Adjust Sidewalk Drain Inlet to Grade	2	EA	\$	\$
56*	§71-4 710240	Modify Inlet	5	EA	\$	\$
57*	§71-4 710242	Modify Inlet Grate	3	EA	\$	\$
CONCRETE CURBS & SIDEWALKS						
58*	§73 730010	Minor Concrete (Curb)	90	LF	\$	\$
59	§73 730070-A	Detectable Warning Surface	10	EA	\$	\$
60*	§73 731504-A	Minor Concrete (Curb and Gutter)	3250 3360	LF	\$	\$
61*	§73 731504-B	Minor Concrete (Retaining Curbs 6"-12"))	1050	LF	\$	\$
62*	§73 731511-A	Minor Concrete (Island Paving)	400 120	SF	\$	\$
63*	§73 731516-A	Minor Concrete (Driveway)	15800	SF	\$	\$
64*	§73 731516-C	Decorative Colored and/or Stamped Concrete (Driveway)	1770	SF	\$	\$
65*	§73 731521-A	Minor Concrete (Sidewalk)	13500 14100	SF	\$	\$
66*	§73 731521-B	Minor Concrete (Concrete Steps)	1	CY	\$	\$
67*	§73 731623-A	Minor Concrete (Curb Ramp)	1940 1220	SF	\$	\$
68*	§73 731780-A	Remove Concrete Sidewalk	6660	SF	\$	\$
69*	§73 731830-A	Remove Concrete Driveway	13100	SF	\$	\$
70*	§73 731840	Remove Concrete (Curb and Gutter)	1100	LF	\$	\$
LOCAL INFRASTRUCTURE						
71*	§77 770101	Adjust Water Meter Service Box to Grade	19	EA	\$	\$
72*	§77 770102	Relay Water Service Connection	30	EA	\$	\$
73*	§77 770103	Remove and Relocate Sewer Cleanout	6	EA	\$	\$
74*	§77 770104	Adjust Sewer Cleanout to Grade	3	EA	\$	\$

*Contingent item under section 2-1.09B

† Final Pay item under section 9-1.02C


CONSTRUCTION	REVIEWED BY:	DATE:	REVIEWED BY:	DATE:
MAINTENANCE			SURVEY	
REAL ESTATE			TRAFFIC	
			ENVIRONMENTAL	

A:_V-TPD\Projects\CA\CPWA\2020\207065CA.01\R32144-Practor Road East\Sheets - Consor\15-N-Rdwy P&P-Proct East_Addendum #1.dwg 4-10-25 04:01:23 REAL ESTATE






LINE TABLE (N FL)		
LINE	LENGTH(FT)	DIRECTION
L1	591.78	S89° 01' 59"E
L2	42.37	S89° 33' 07"E
L3	0.55	S59° 24' 55"E
L4	26.11	S88° 44' 53"E
L5	75.46	S89° 04' 44"E
L6	60.78	S89° 00' 14"E
L7	19.57	S89° 13' 33"E
L8	31.37	S88° 50' 19"E
L9	19.13	S89° 16' 16"E
L10	67.07	S89° 10' 30"E
L11	86.67	S88° 55' 27"E
L12	216.28	S89° 03' 26"E
L13	42.41	S89° 08' 08"E
L14	98.49	S89° 02' 53"E
L15	296.00	N09° 17' 52"E
L16	237.77	N00° 31' 51"E
L17	20.13	N00° 32' 09"E
L18	92.85	N00° 34' 13"E
L19	72.07	N00° 32' 09"E
L20	63.33	N00° 32' 14"E

LINE TABLE (N FL)		
LINE	LENGTH(FT)	DIRECTION
L21	1.38	N00° 31' 29"E
L22	3.55	N89° 02' 41"W

Curve Table (N FL)					
CURVE #	LENGTH (FT)	RADIUS (FT)	DELTA	CHORD DIRECTION	CHORD LENGTH (FT)
C1	23.20	31.94	41°37'10"	S63°01'41.18"E	22.697
C2	7.58	14.42	30°08'12"	S74°29'01.09"E	7.496
C3	7.98	15.58	29°19'56"	S74°04'54.91"E	7.891
C4	154.02	108.06	81°39'48"	N50°07'13.02"E	141.310
C5	150.10	983.03	8°44'55"	N04°54'17.59"E	149.955
C6	5.84	34.37	9°43'48"	N05°17'48.22"W	5.830
C7	38.24	28.06	78°03'49"	N50°26'43.46"W	35.346

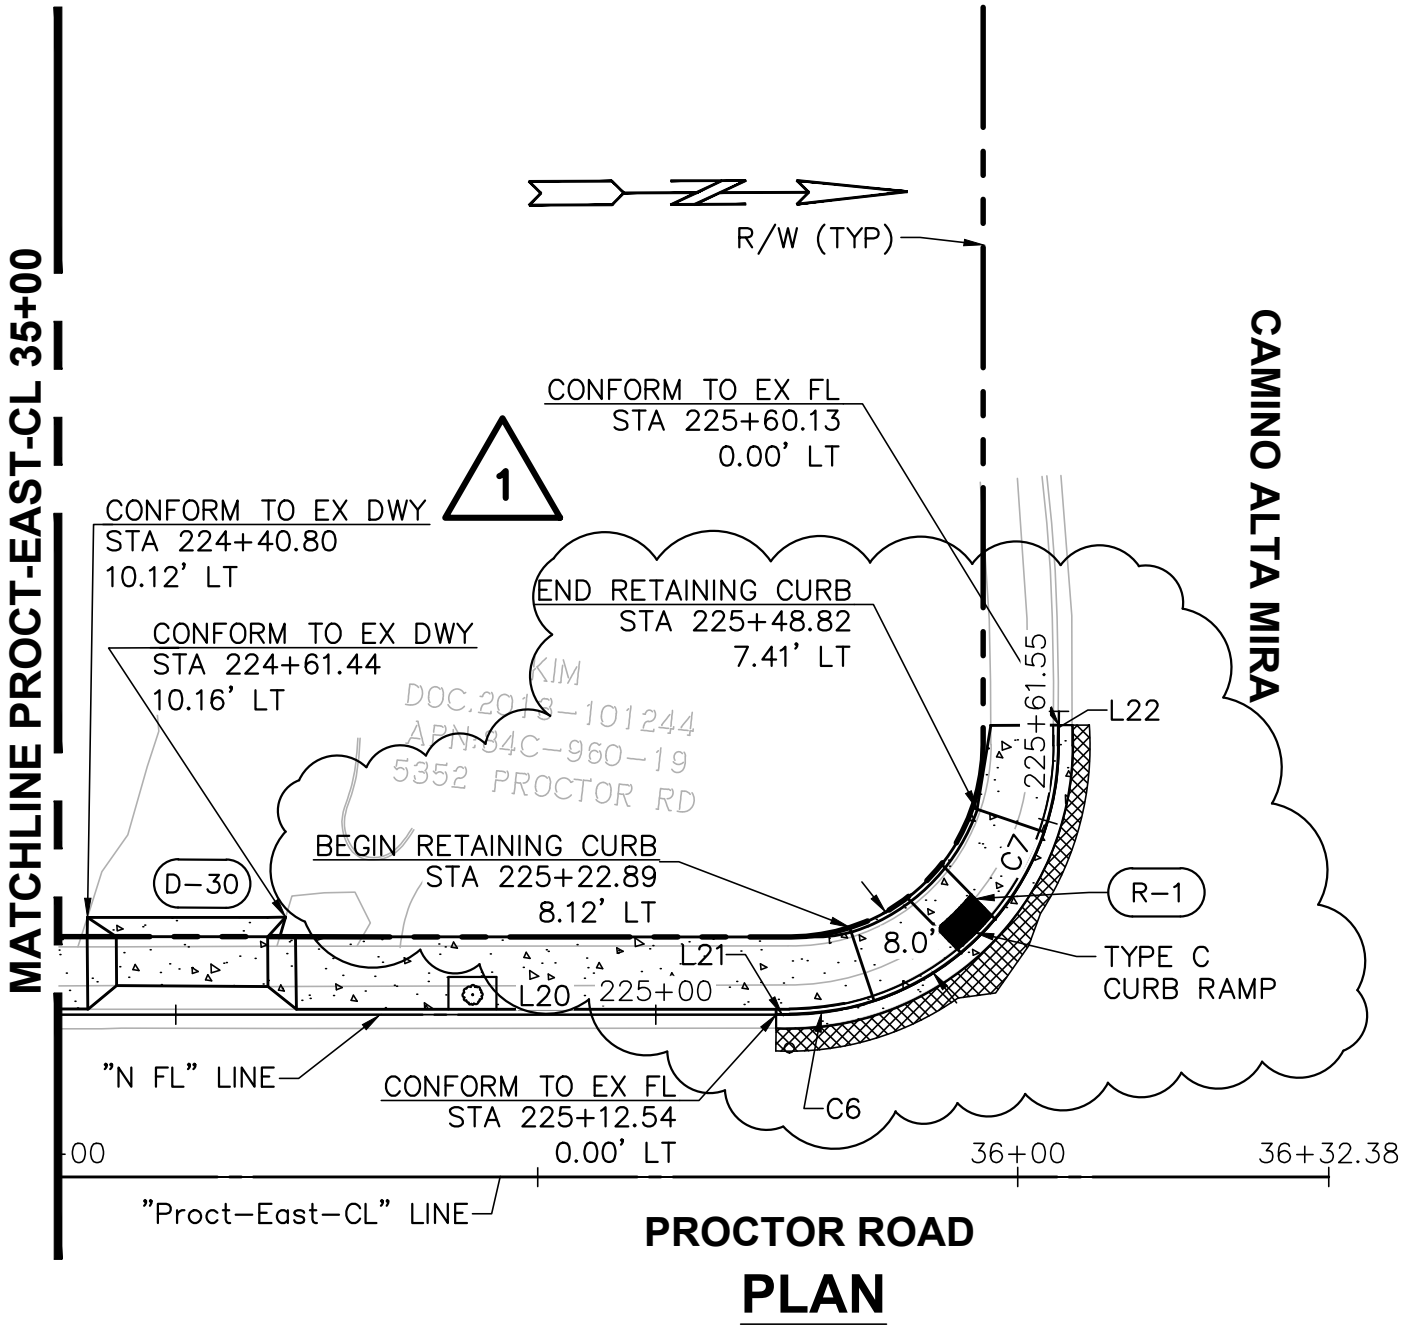


LEGEND

     
	NEW PCC IMPROVEMENTS AND DRIVEWAY CONFORMS
	STAMPED OR DECORATIVE CONCRETE DRIVEWAY CONFORMS
	4" HMA PLUG
	HMA DRIVEWAY CONFORM (HMA-LV)
	PAVER DRIVEWAY CONFORM
	DRIVEWAY ID (SEE CONSTRUCTION DETAILS SHEETS)
	CURB RAMP ID (SEE CONSTRUCTION DETAILS SHEETS)

NOTES

- ALL STATIONS SHOWN REFERENCE "N FL" UNLESS STATED OTHERWISE
- CONFORM LIMITS SHOWN ARE APPROXIMATE. ACTUAL LIMITS OF CONFORM ARE TO BE CONFIRMED BY THE ENGINEER PRIOR TO CONSTRUCTION.
- SEE CONSTRUCTION DETAILS FOR VERTICAL CONTROL AT CURB RETURNS.

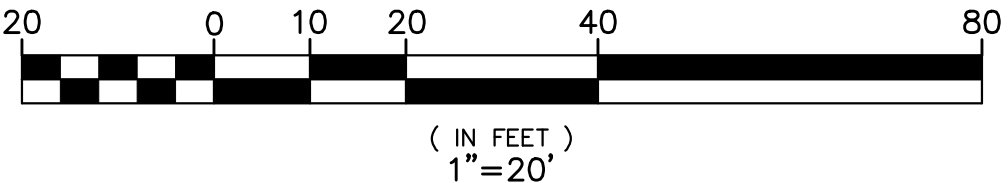

FOR REDUCED ENGLISH PLANS
ORIGINAL SCALE IS IN INCHES

 

COUNTY OF ALAMEDA ☆ PUBLIC WORKS AGENCY

THE IMPROVEMENTS OF
PROCTOR ROAD
FROM REDWOOD ROAD TO CAMINO ALTA MIRA
ROADWAY IMPROVEMENT PLAN
& PROFILE

DATE: MAR 2025
WORK ORDER NO: R32144
SPECIFICATION NO: 2491
SHEET NO: 20 OF 59
FILE NO: U-639

REVIEWED: EMANUEL KASECNE
REVIEWED: JESSA PLAN
APPROVAL RECOMMENDED: AMBER K. LO



DESIGNED: JACOBSON KRAVETS
CHECKED: CAROLYN DAVIS
APPROVED: JAMES CLEMENTS


APPROVED: JAMES CLEMENTS
No. 047157
DATE OF EXPIRATION: 03-07-25

APPROVED: JAMES CLEMENTS
No. 047157
DATE OF EXPIRATION: 03-07-25

REVISIONS


NO.	DESCRIPTION	BY	DATE	APPROVED
1	REVISED CURB RAMP DETAILS	JK	4/8/25	JC

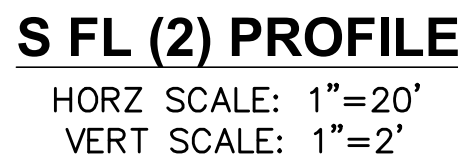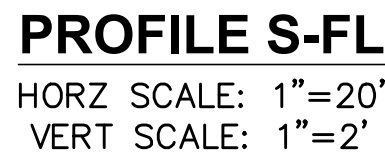03:50 45 REAL ESTATE Kravets

 - | | |
|---|--|
|  | NEW PCC IMPROVEMENTS AND DRIVEWAY CONFORMS |
|  | STAMPED OR DECORATIVE CONCRETE DRIVEWAY CONFORMS |
|  | 4" HMA PLUG |
|  | HMA DRIVEWAY CONFORM (HMA-LV) |
|  | PAVER DRIVEWAY CONFORM |
|  | DRIVEWAY ID (SEE CONSTRUCTION DETAILS SHEETS) |
|  | CURB RAMP ID (SEE CONSTRUCTION DETAILS SHEETS) |

1. ALL STATIONS SHOWN REFERENCE "S FL (2)" UNLESS STATED OTHERWISE
2. CONFORM LIMITS SHOWN ARE APPROXIMATE. ACTUAL LIMITS OF CONFORM ARE TO BE CONFIRMED BY THE ENGINEER PRIOR TO CONSTRUCTION.
3. SEE CONSTRUCTION DETAILS FOR VERTICAL CONTROL AT CURB RETURNS.


SCALE: 1"=20'

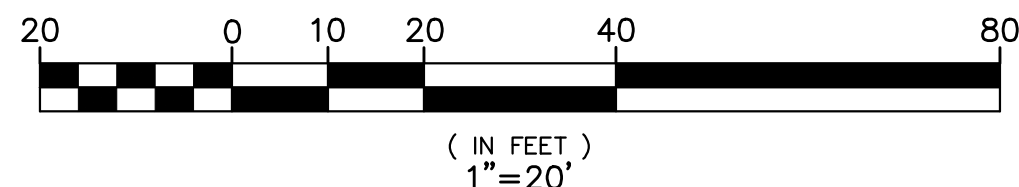

COUNTY OF ALAMEDA ☆ PUBLIC WORKS AGENCY THE IMPROVEMENTS OF PROCTOR ROAD FROM REDWOOD ROAD TO CAMINO ALTA MIRA ROADWAY IMPROVEMENT PLAN & PROFILE REVIEWED: EMANUEL KASEONE REVIEWED: JULIA PAN APPROVAL RECOMMENDED: AMBER K. LO		DATE: MAR 2025 SCALE: 1"=20'																													
		WORK ORDER NO. R32144 SPECIFICATION NO. 2491																													
SHEET NO. 24 OF 59 FILE NO. U-639		CONSIGNED: JACKSON KRAVETS DESIGNED: JACKSON KRAVETS CHECKED: CAROLYN DAVIS (415) 548-8615 344 Thomas L. Berkley Way Oakland, California 94612 																													
REGISTERED PROFESSIONAL ENGINEER JAMES CLEMENTS No. 047157 STATE OF CALIFORNIA APPROVED		REVISIONS <table><tr><td>△</td><td></td><td></td><td></td></tr><tr><td>△</td><td></td><td></td><td></td></tr><tr><td>△</td><td></td><td></td><td></td></tr><tr><td>△</td><td></td><td></td><td></td></tr><tr><td>△</td><td></td><td></td><td></td></tr><tr><td>△</td><td>REVISED CURB RAMP DETAILS</td><td>JK</td><td>4/8/25 JC</td></tr><tr><td>NO.</td><td>DESCRIPTION</td><td>BY</td><td>DATE</td></tr></table> APPROVAL DATE: 03-07-25		△				△				△				△				△				△	REVISED CURB RAMP DETAILS	JK	4/8/25 JC	NO.	DESCRIPTION	BY	DATE
△																															
△																															
△																															
△																															
△																															
△	REVISED CURB RAMP DETAILS	JK	4/8/25 JC																												
NO.	DESCRIPTION	BY	DATE																												


CONSTRUCTION	REVIEWED BY:	DATE:	REVIEWED BY:	DATE:
MAINTENANCE				
REAL ESTATE				
ENVIRONMENTAL				

A:_V-TPD\Projects\CA\CPWA\2020\207065CA.01\R32144-Practor Road East\Sheets - Consor\21-S-Rdwy P&P-Proct East_Addendum #1.dwg 4-10-25 04:10:49 JMK/rls

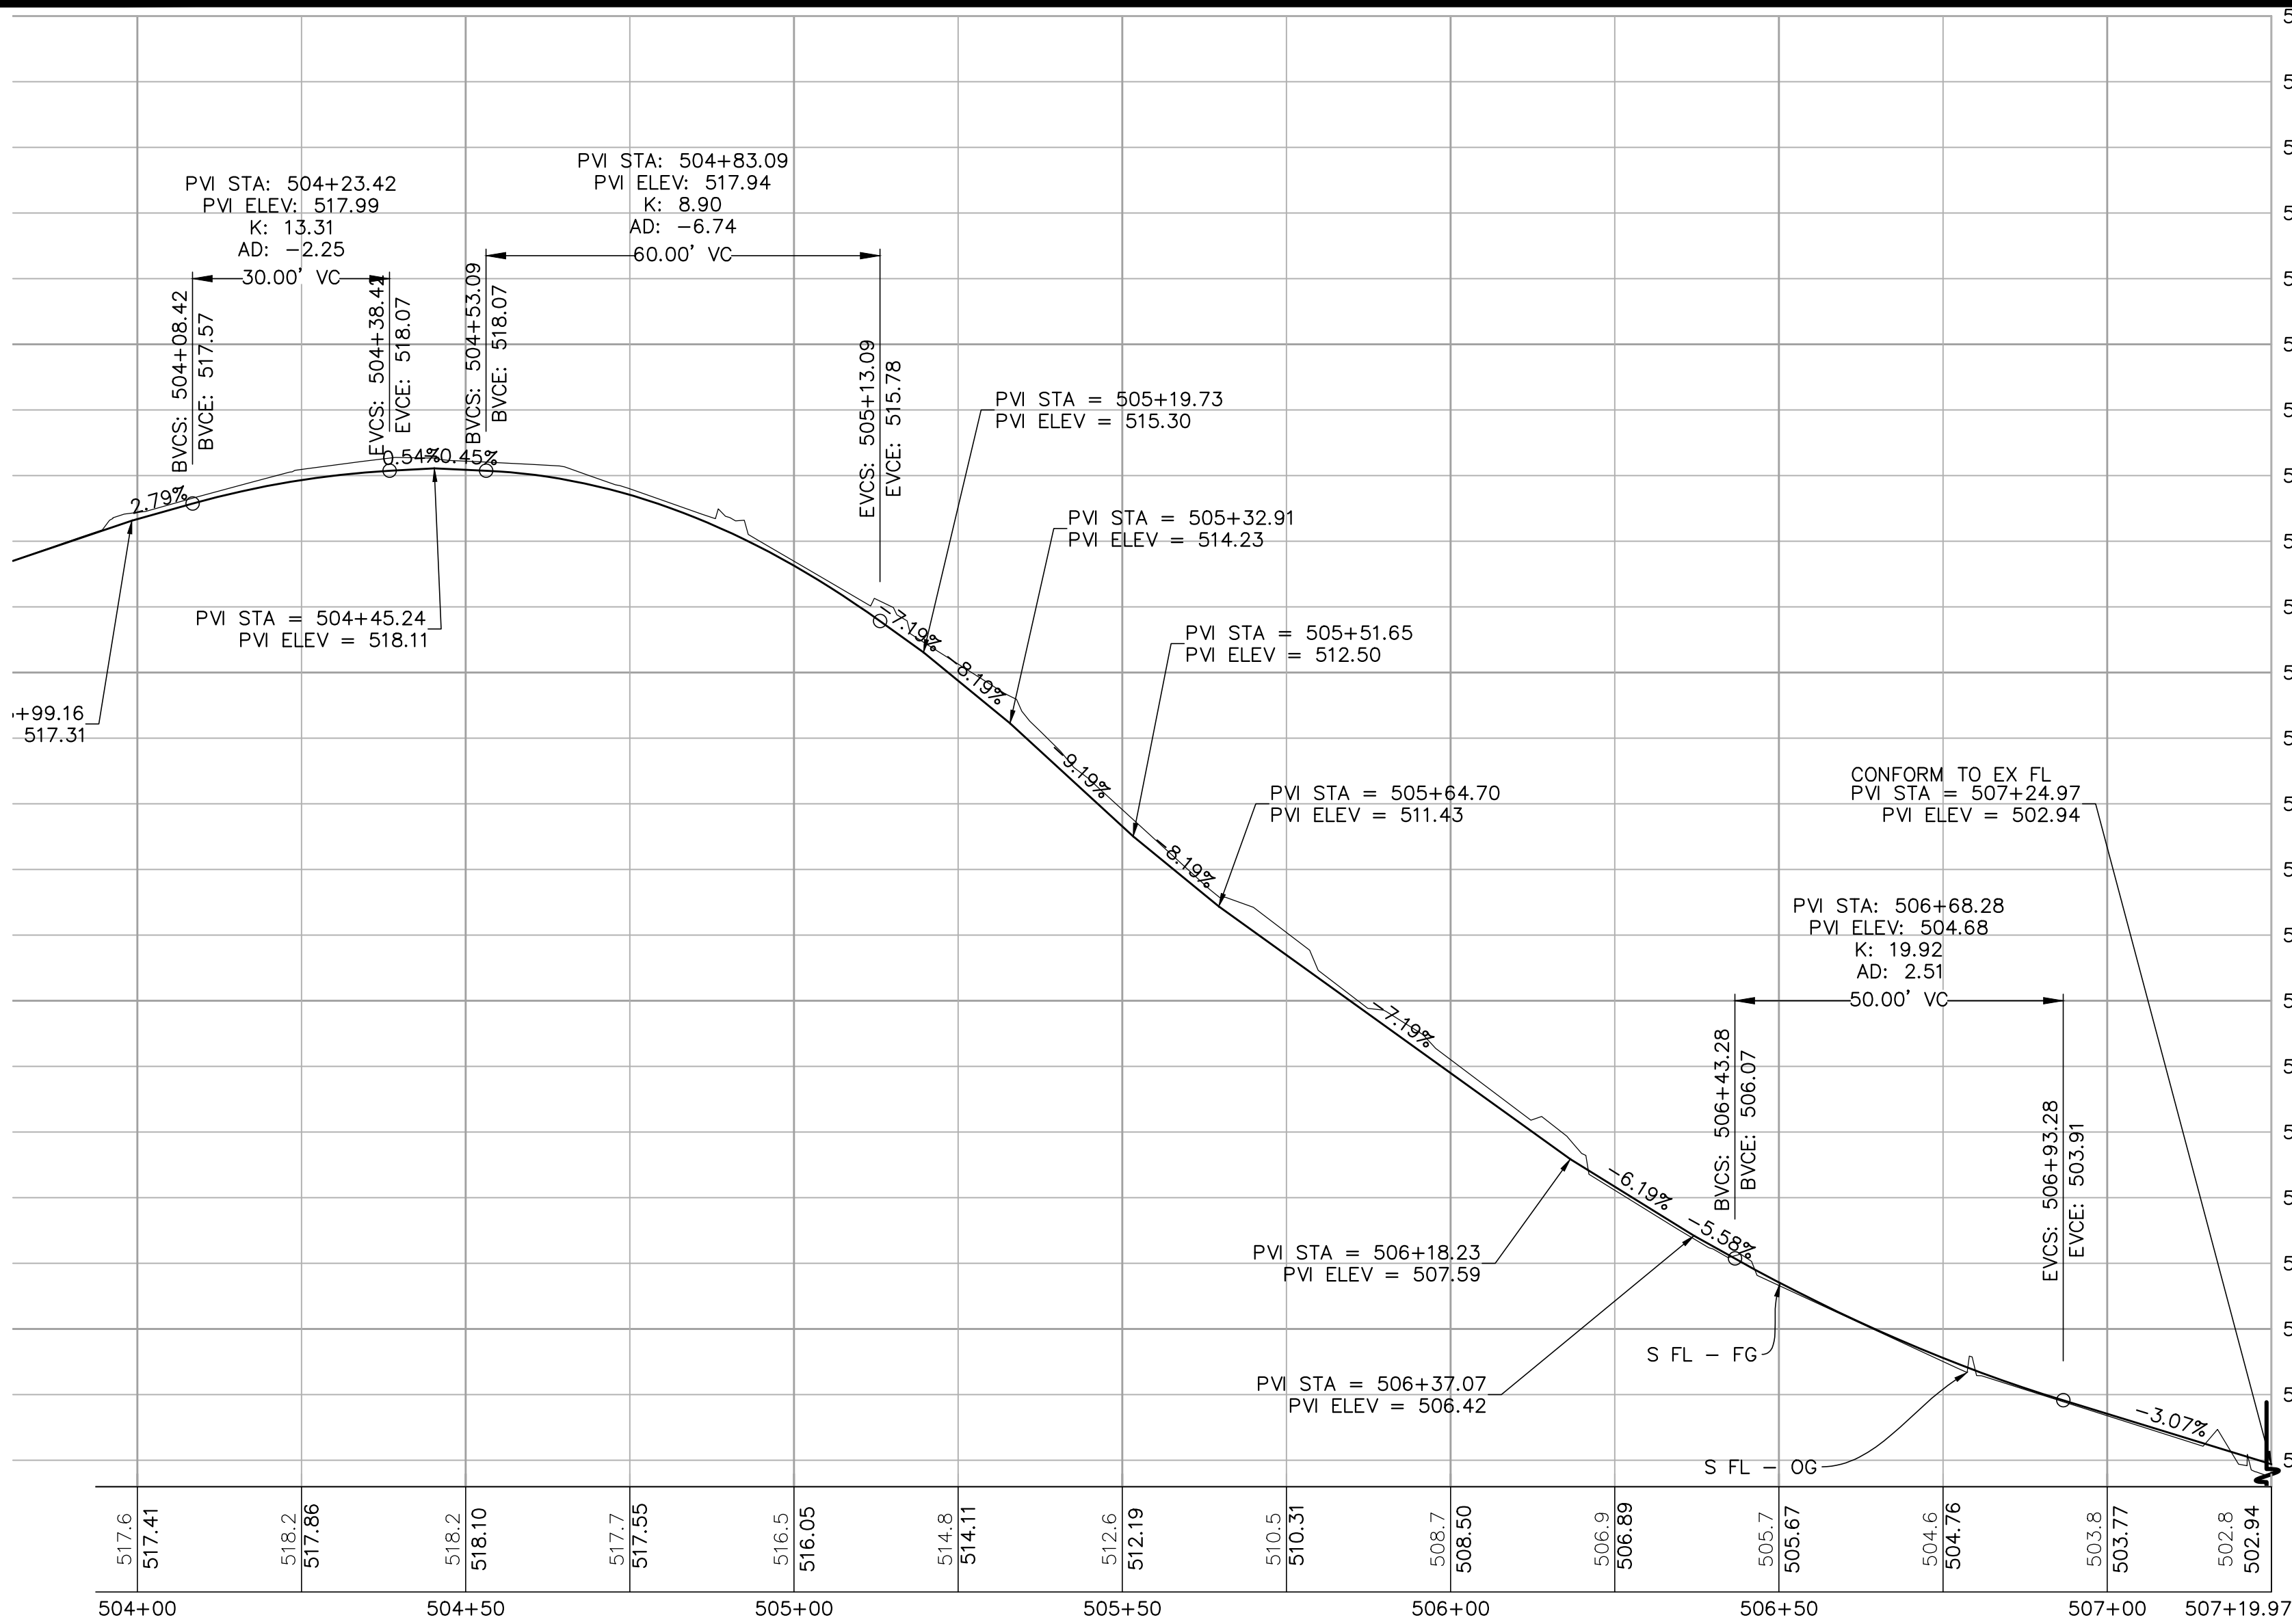

S FL (2) PROFILE

HORZ SCALE: 1"=20'
VERT SCALE: 1"=2'

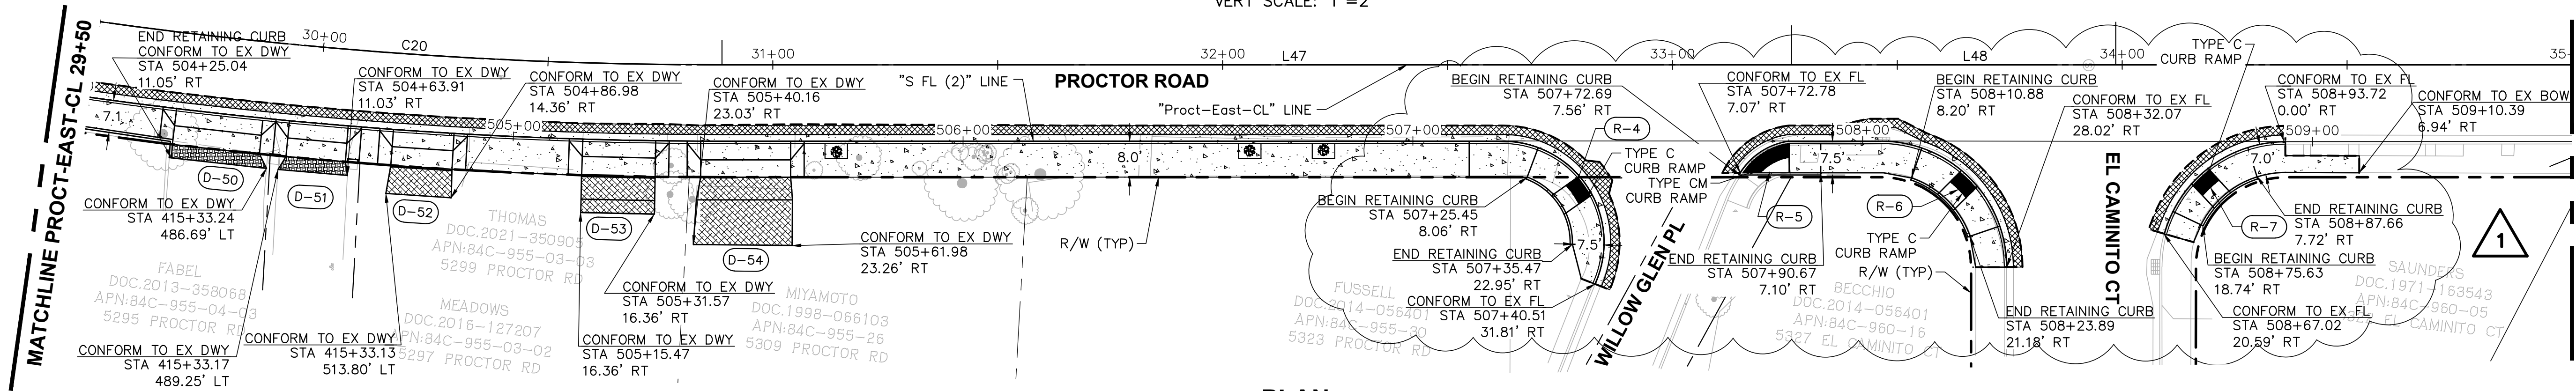


LEGEND

- NEW PCC IMPROVEMENTS AND DRIVEWAY CONFORMS
- STAMPED OR DECORATIVE CONCRETE DRIVEWAY CONFORMS
- 4" HMA PLUG
- HMA DRIVEWAY CONFORM (HMA-LV)
- PAVER DRIVEWAY CONFORM
- DRIVEWAY ID (SEE CONSTRUCTION DETAILS SHEETS)
- CURB RAMP ID (SEE CONSTRUCTION DETAILS SHEETS)

NOTES

- ALL STATIONS SHOWN REFERENCE "S FL (2)" UNLESS STATED OTHERWISE
- CONFORM LIMITS SHOWN ARE APPROXIMATE. ACTUAL LIMITS OF CONFORM ARE TO BE CONFIRMED BY THE ENGINEER PRIOR TO CONSTRUCTION.
- SEE CONSTRUCTION DETAILS FOR VERTICAL CONTROL AT CURB RETURNS.

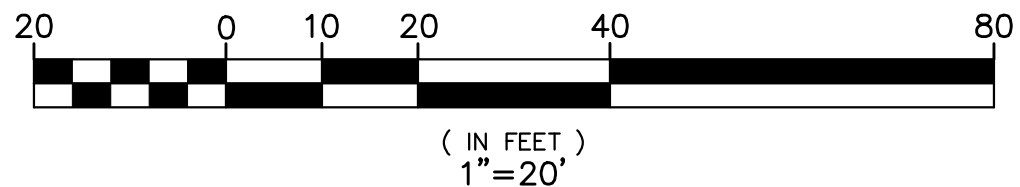

COUNTY OF ALAMEDA ☆ PUBLIC WORKS AGENCY		REVISIONS	
THE IMPROVEMENTS OF PROCTOR ROAD FROM REDWOOD ROAD TO CAMINO ALTA MIRA ROADWAY IMPROVEMENT PLAN & PROFILE		APPROVED	
DATE	SCALE	REGISTERED PROFESSIONAL ENGINEER CLARENCE A. C. No. 047157 STATE OF CALIFORNIA	
MAR 2025	1"=20'	APPROVAL DATE: 03-07-25	
WORK ORDER NO.		APPROVED	
R32144		APPROVED	
SPECIFICATION NO.		APPROVED	
2491		APPROVED	
SHEET NO.		APPROVED	
25 OF 59		APPROVED	
FILE NO.		APPROVED	
U-639		APPROVED	
REVISIONS		APPROVED	
REVISIONS		APPROVED	
COUNTY OF ALAMEDA ☆ PUBLIC WORKS AGENCY									
DATE MAR 2025		REVIEWED:		THE IMPROVEMENTS OF PROCTOR ROAD FROM REDWOOD ROAD TO CAMINO ALTA MIRA CONSTRUCTION DETAILS					
		EMANUEL KASDENE							
		REVIEWED:							
		JULIAN PAN							
WORK ORDER NO.		R32144		APPROVAL RECOMMENDED:		DRAWN: JACOBSON KRAVETS CHECKED: CAROLYN DAVIS DESIGNED: JACOBSON KRAVETS APPROVED: JAMES CLEMENTS			
SPECIFICATION NO.		2491							
SHEET NO.		35 OF 59							
FILE NO.		U-639							
SCALE AS SHOWN		APPROVED							
		PROFESSIONAL ENGINEER ROBERT WELSH, M.E.R. No. C83040 STATE OF CALIF. 03-07-25							
		APPROVED							
		REVISIONS							
		△							
		△							
		△</							

REVIEWED BY:	DATE:	REVIEWED BY:	DATE:
CONSTRUCTION		SURVEY	
MAINTENANCE		TRAFFIC	
JURISDICTION		ENVIRONMENTAL	


A:\V-TPD\Projects\CA\CPWA\2020\207065CA.01\32144-Practor Road East\Sheets - Consor\38-Detail-Pract East_Addendum#.dwg 4-10-25 04:07:55 PM

1

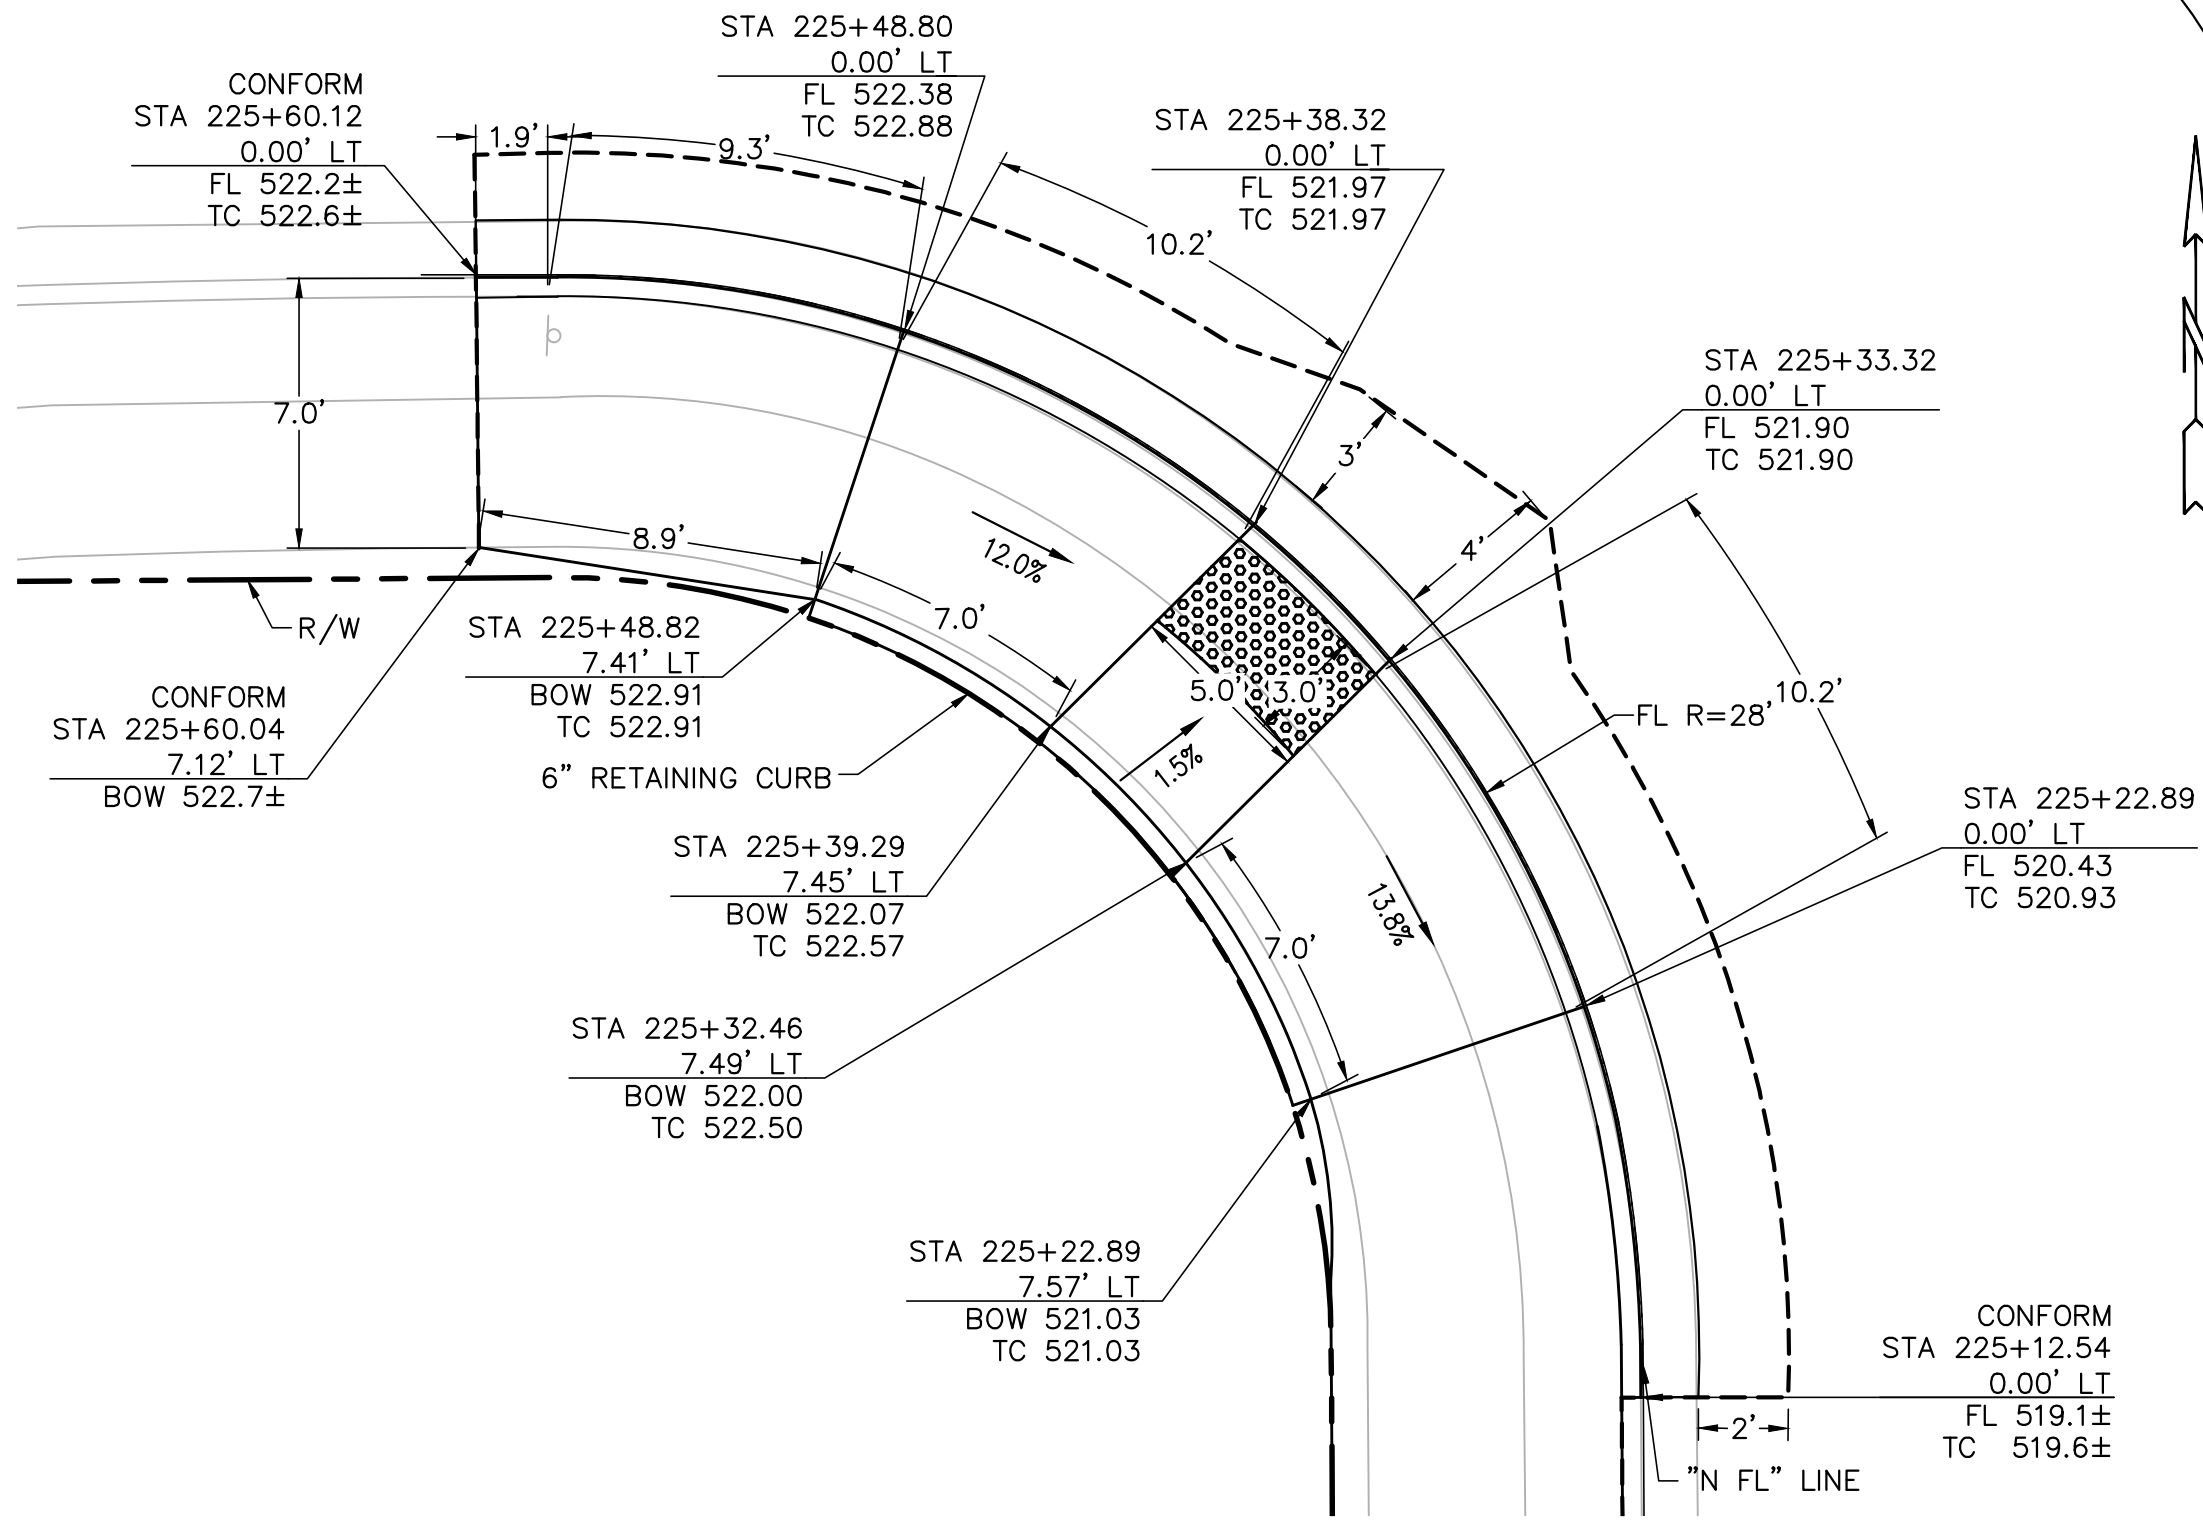


CURB RAMP 1 DETAIL
5352 PROCTOR RD
SCALE 1" = 5'

1

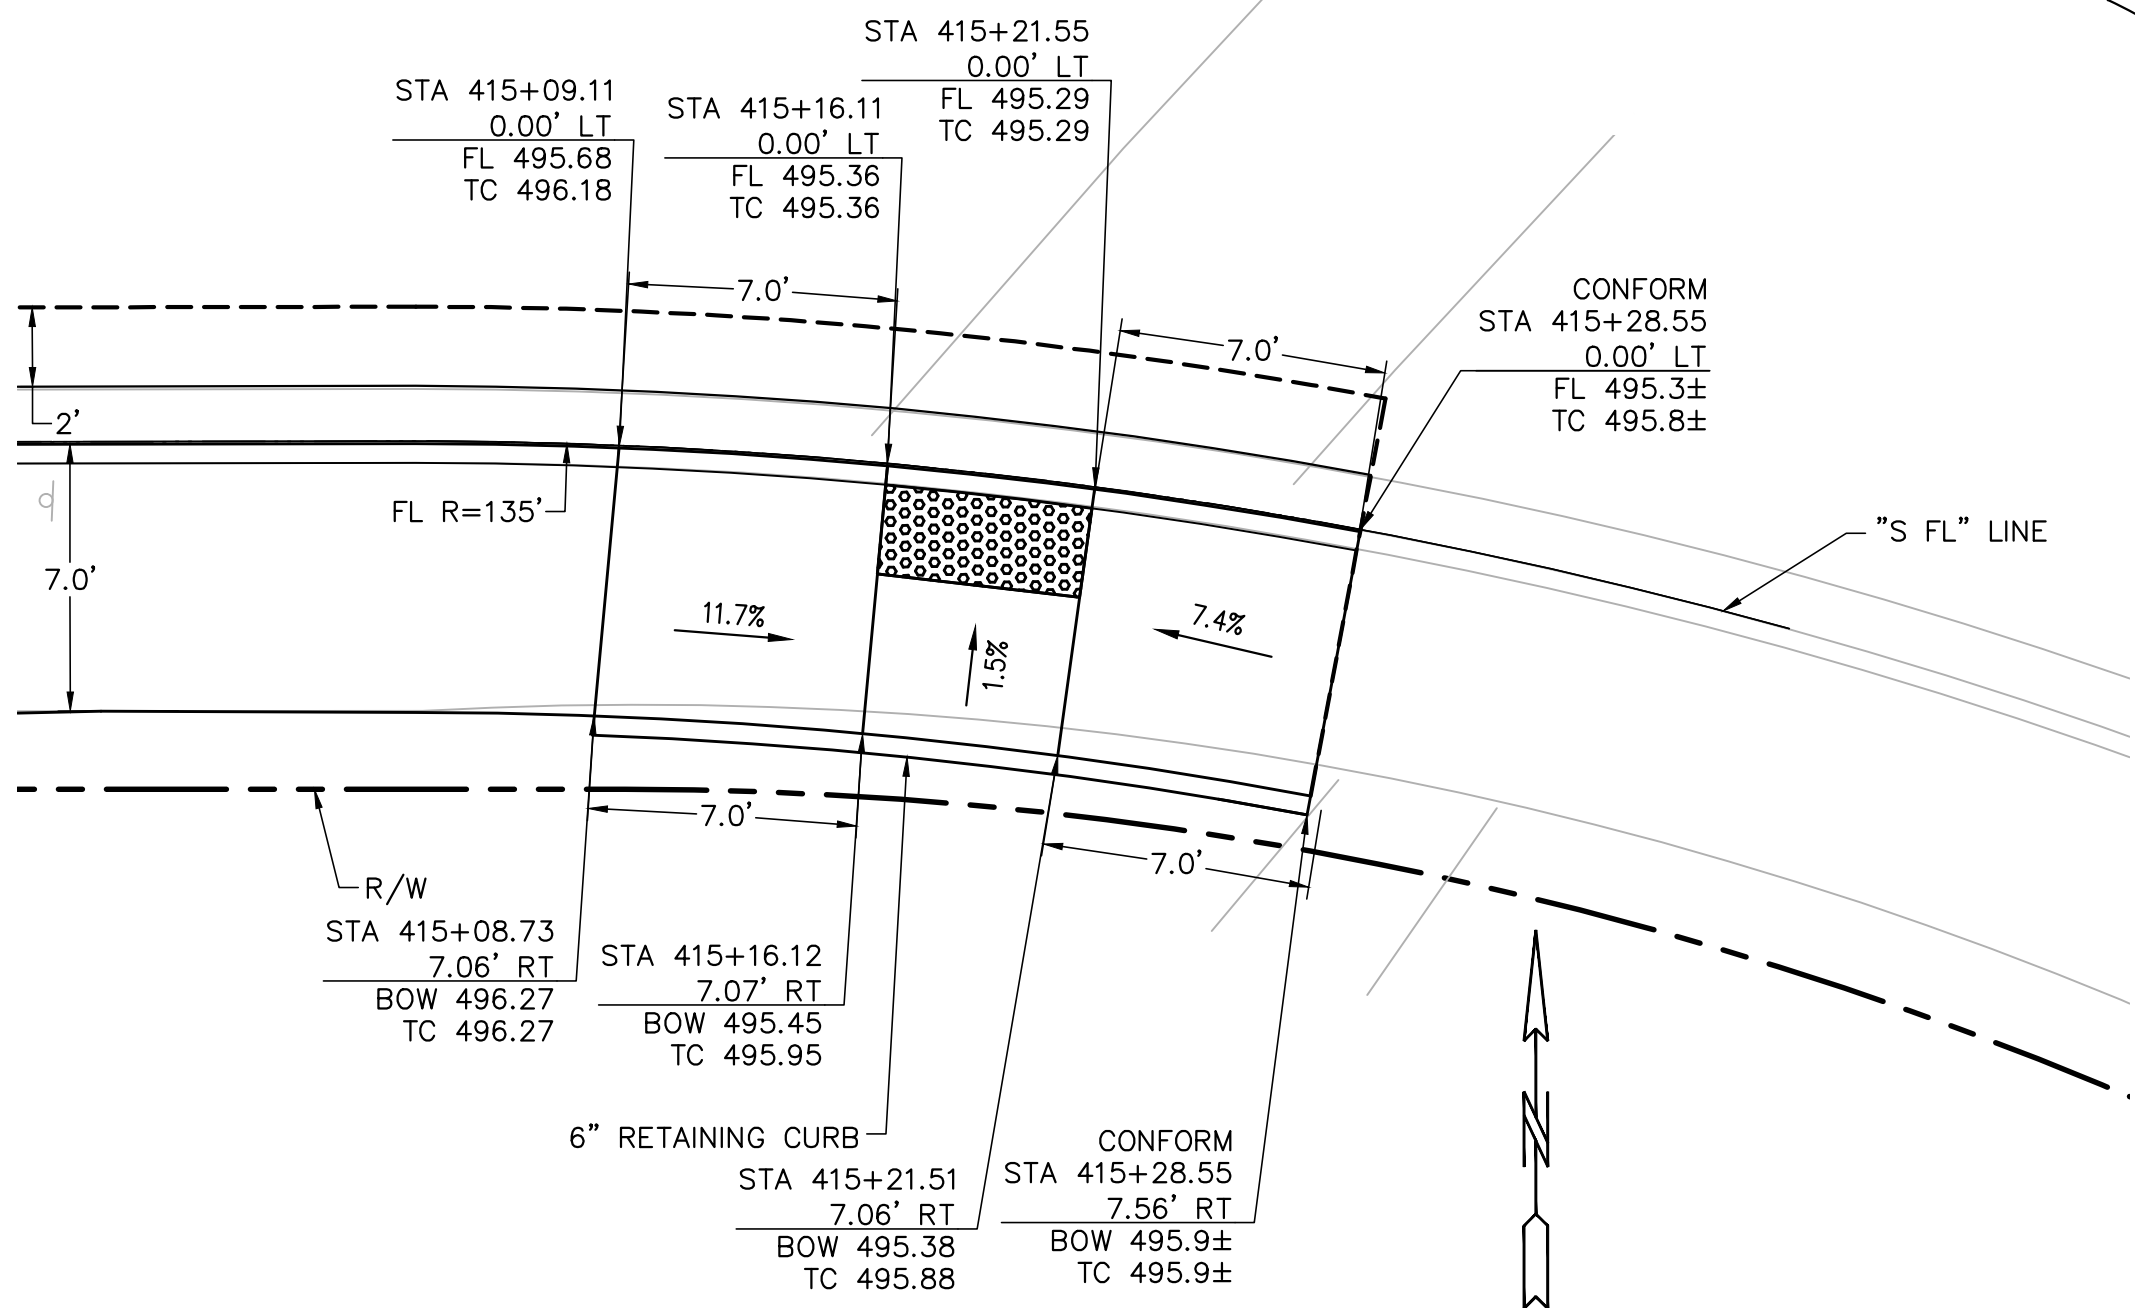


CURB RAMP 2 DETAIL
17605 ROCKHURST RD
SCALE 1" = 5'

1

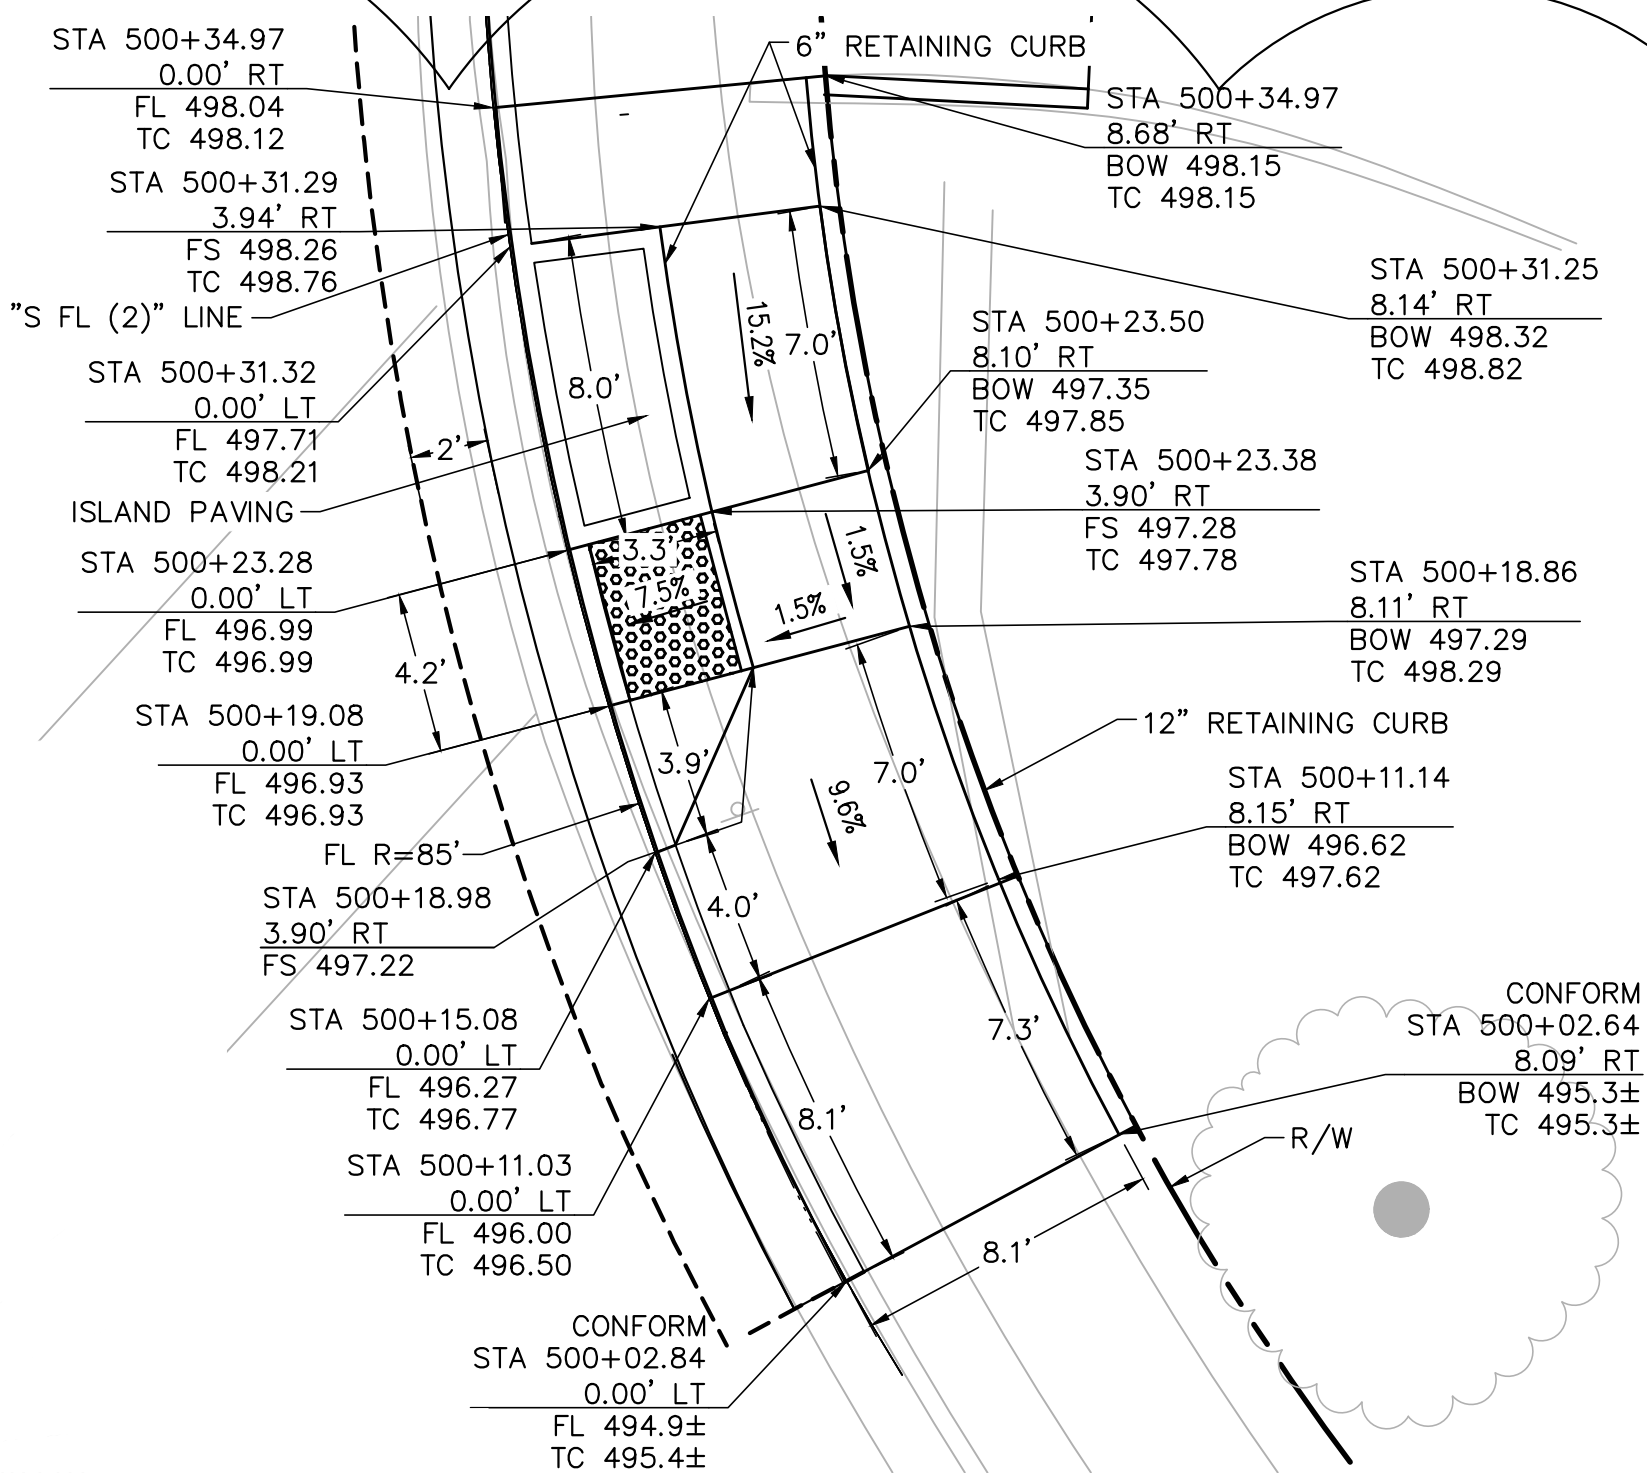

CURB RAMP 3 DETAIL
5259 PROCTOR RD
SCALE 1" = 5'

1

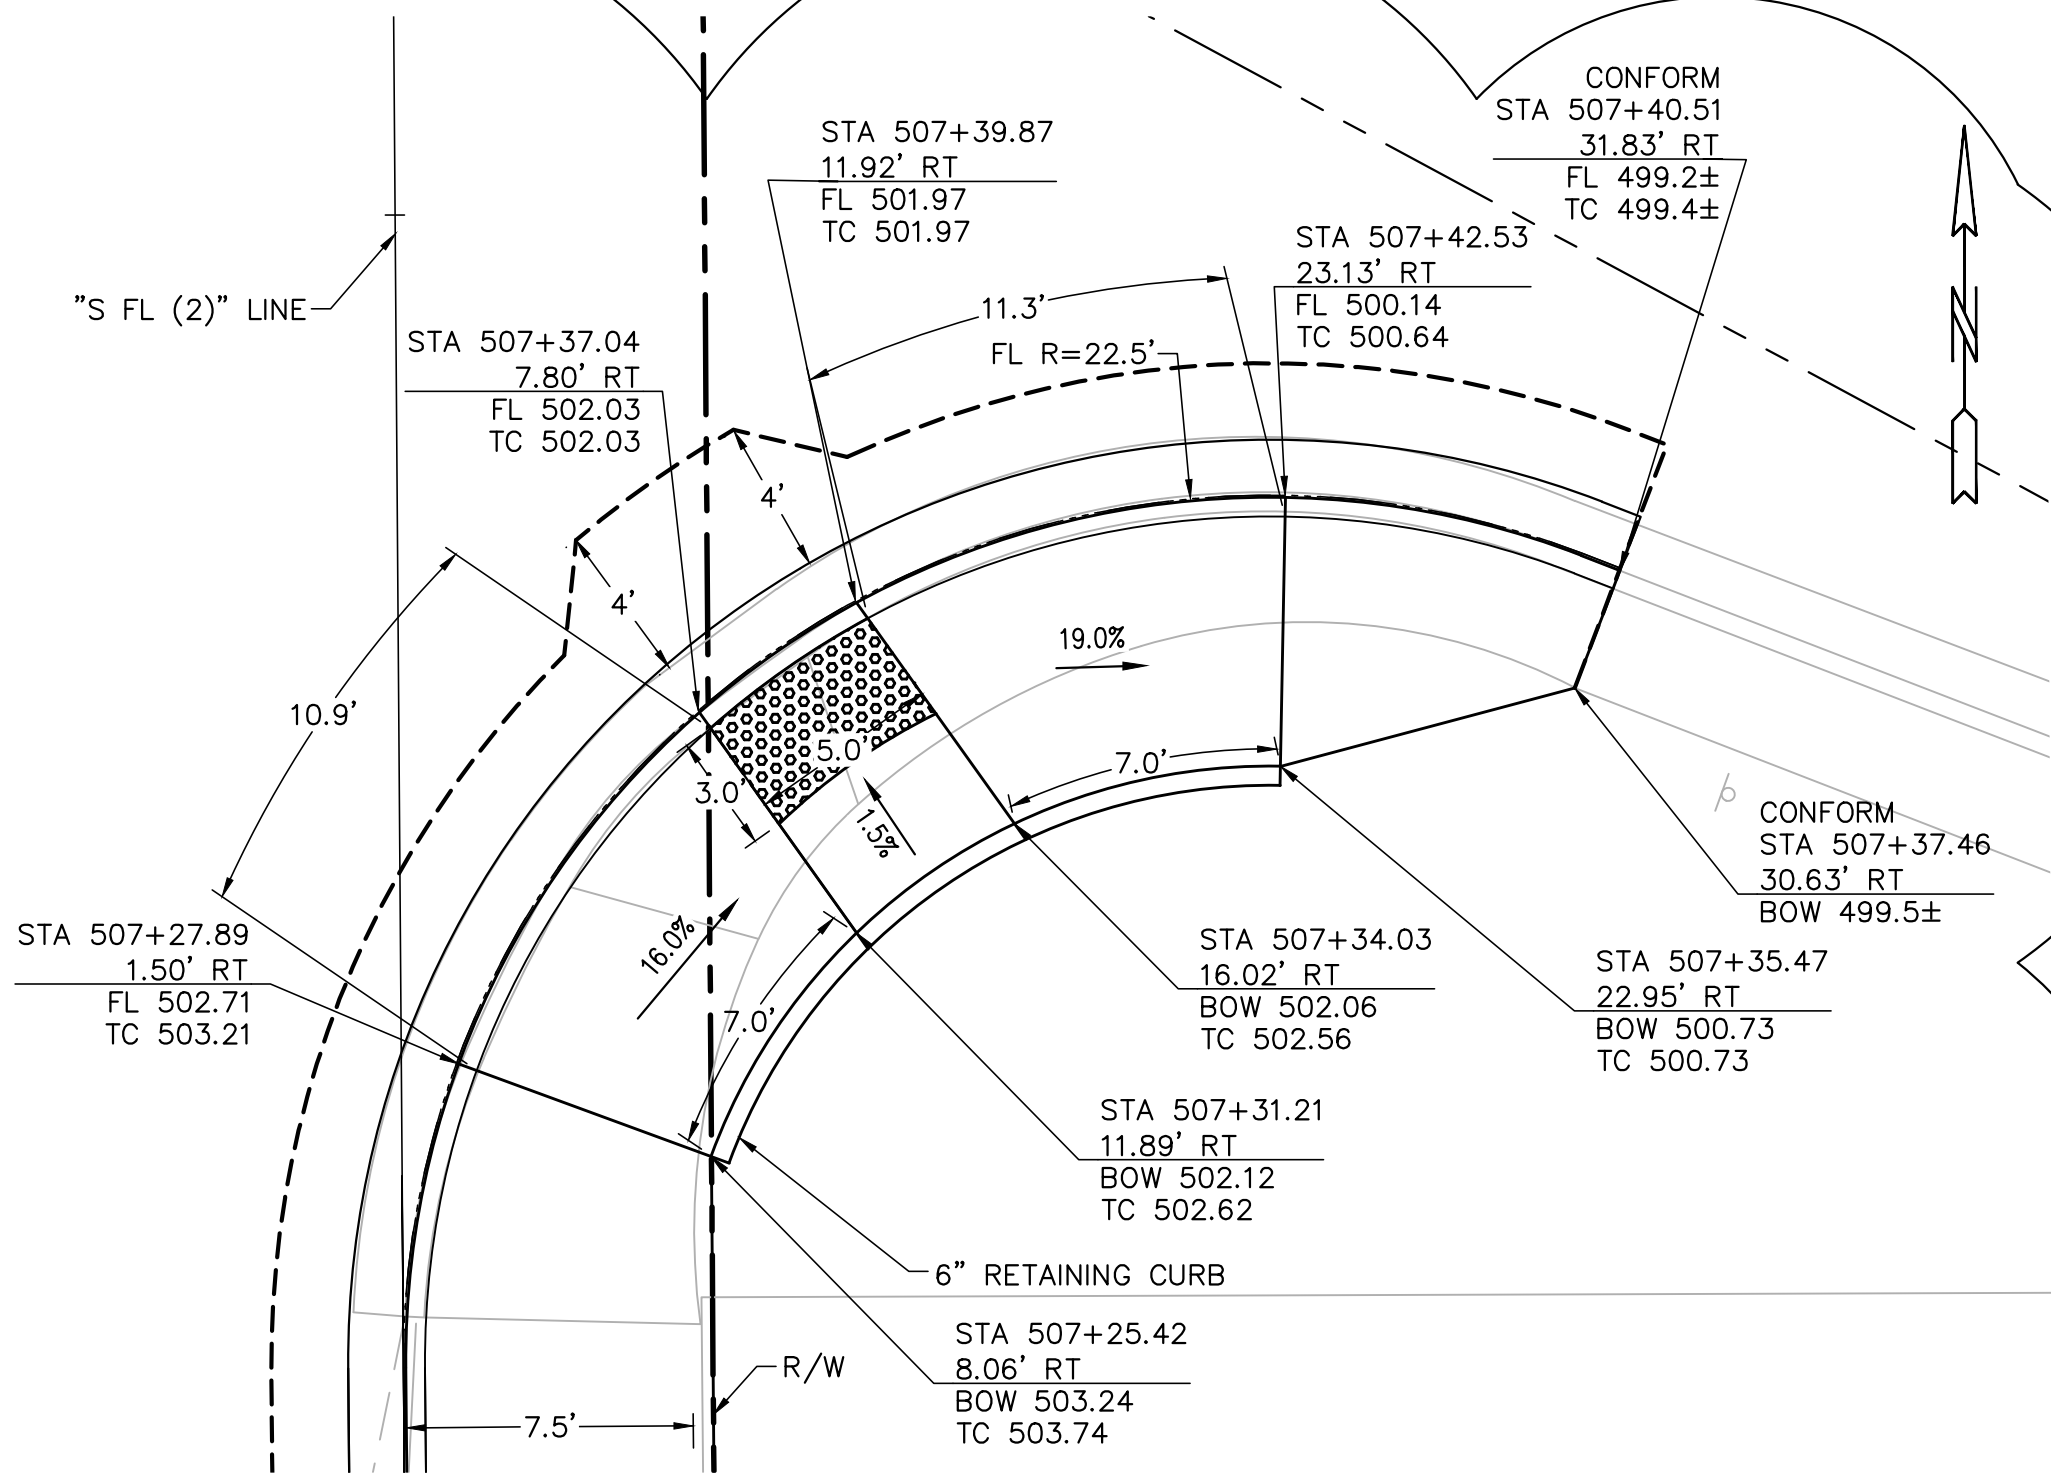

CURB RAMP 4 DETAIL
5323 PROCTOR RD
SCALE 1" = 5'




FOR REDUCED ENGLISH PLANS
ORIGINAL SCALE IS IN INCHES



COUNTY OF ALAMEDA ☆ PUBLIC WORKS AGENCY		THE IMPROVEMENTS OF PROCTOR ROAD FROM REDWOOD ROAD TO CAMINO ALTA MIRA		CONSTRUCTION DETAILS	
DATE	MAR 2025	SCALE	1"=5'		
WORK ORDER NO.		R32144			
SPECIFICATION NO.		2491			
SHEET NO.		38 OF 59			
FILE NO.		U-639			
		REVISIONS			
				</	

CONSTRUCTION	REVIEWED BY:	DATE:	REVIEWED BY:	DATE:
MAINTENANCE				
JOB AREA				
ESTIMATE				

A:\V-TPD\Projects\CA\CPWA\2020\207065CA.01\38-Detail-Prort Road East\Sheets - Consor\38-Detail-Prort East_Addendum#1.dwg 4-10-25 04:06:55 PM

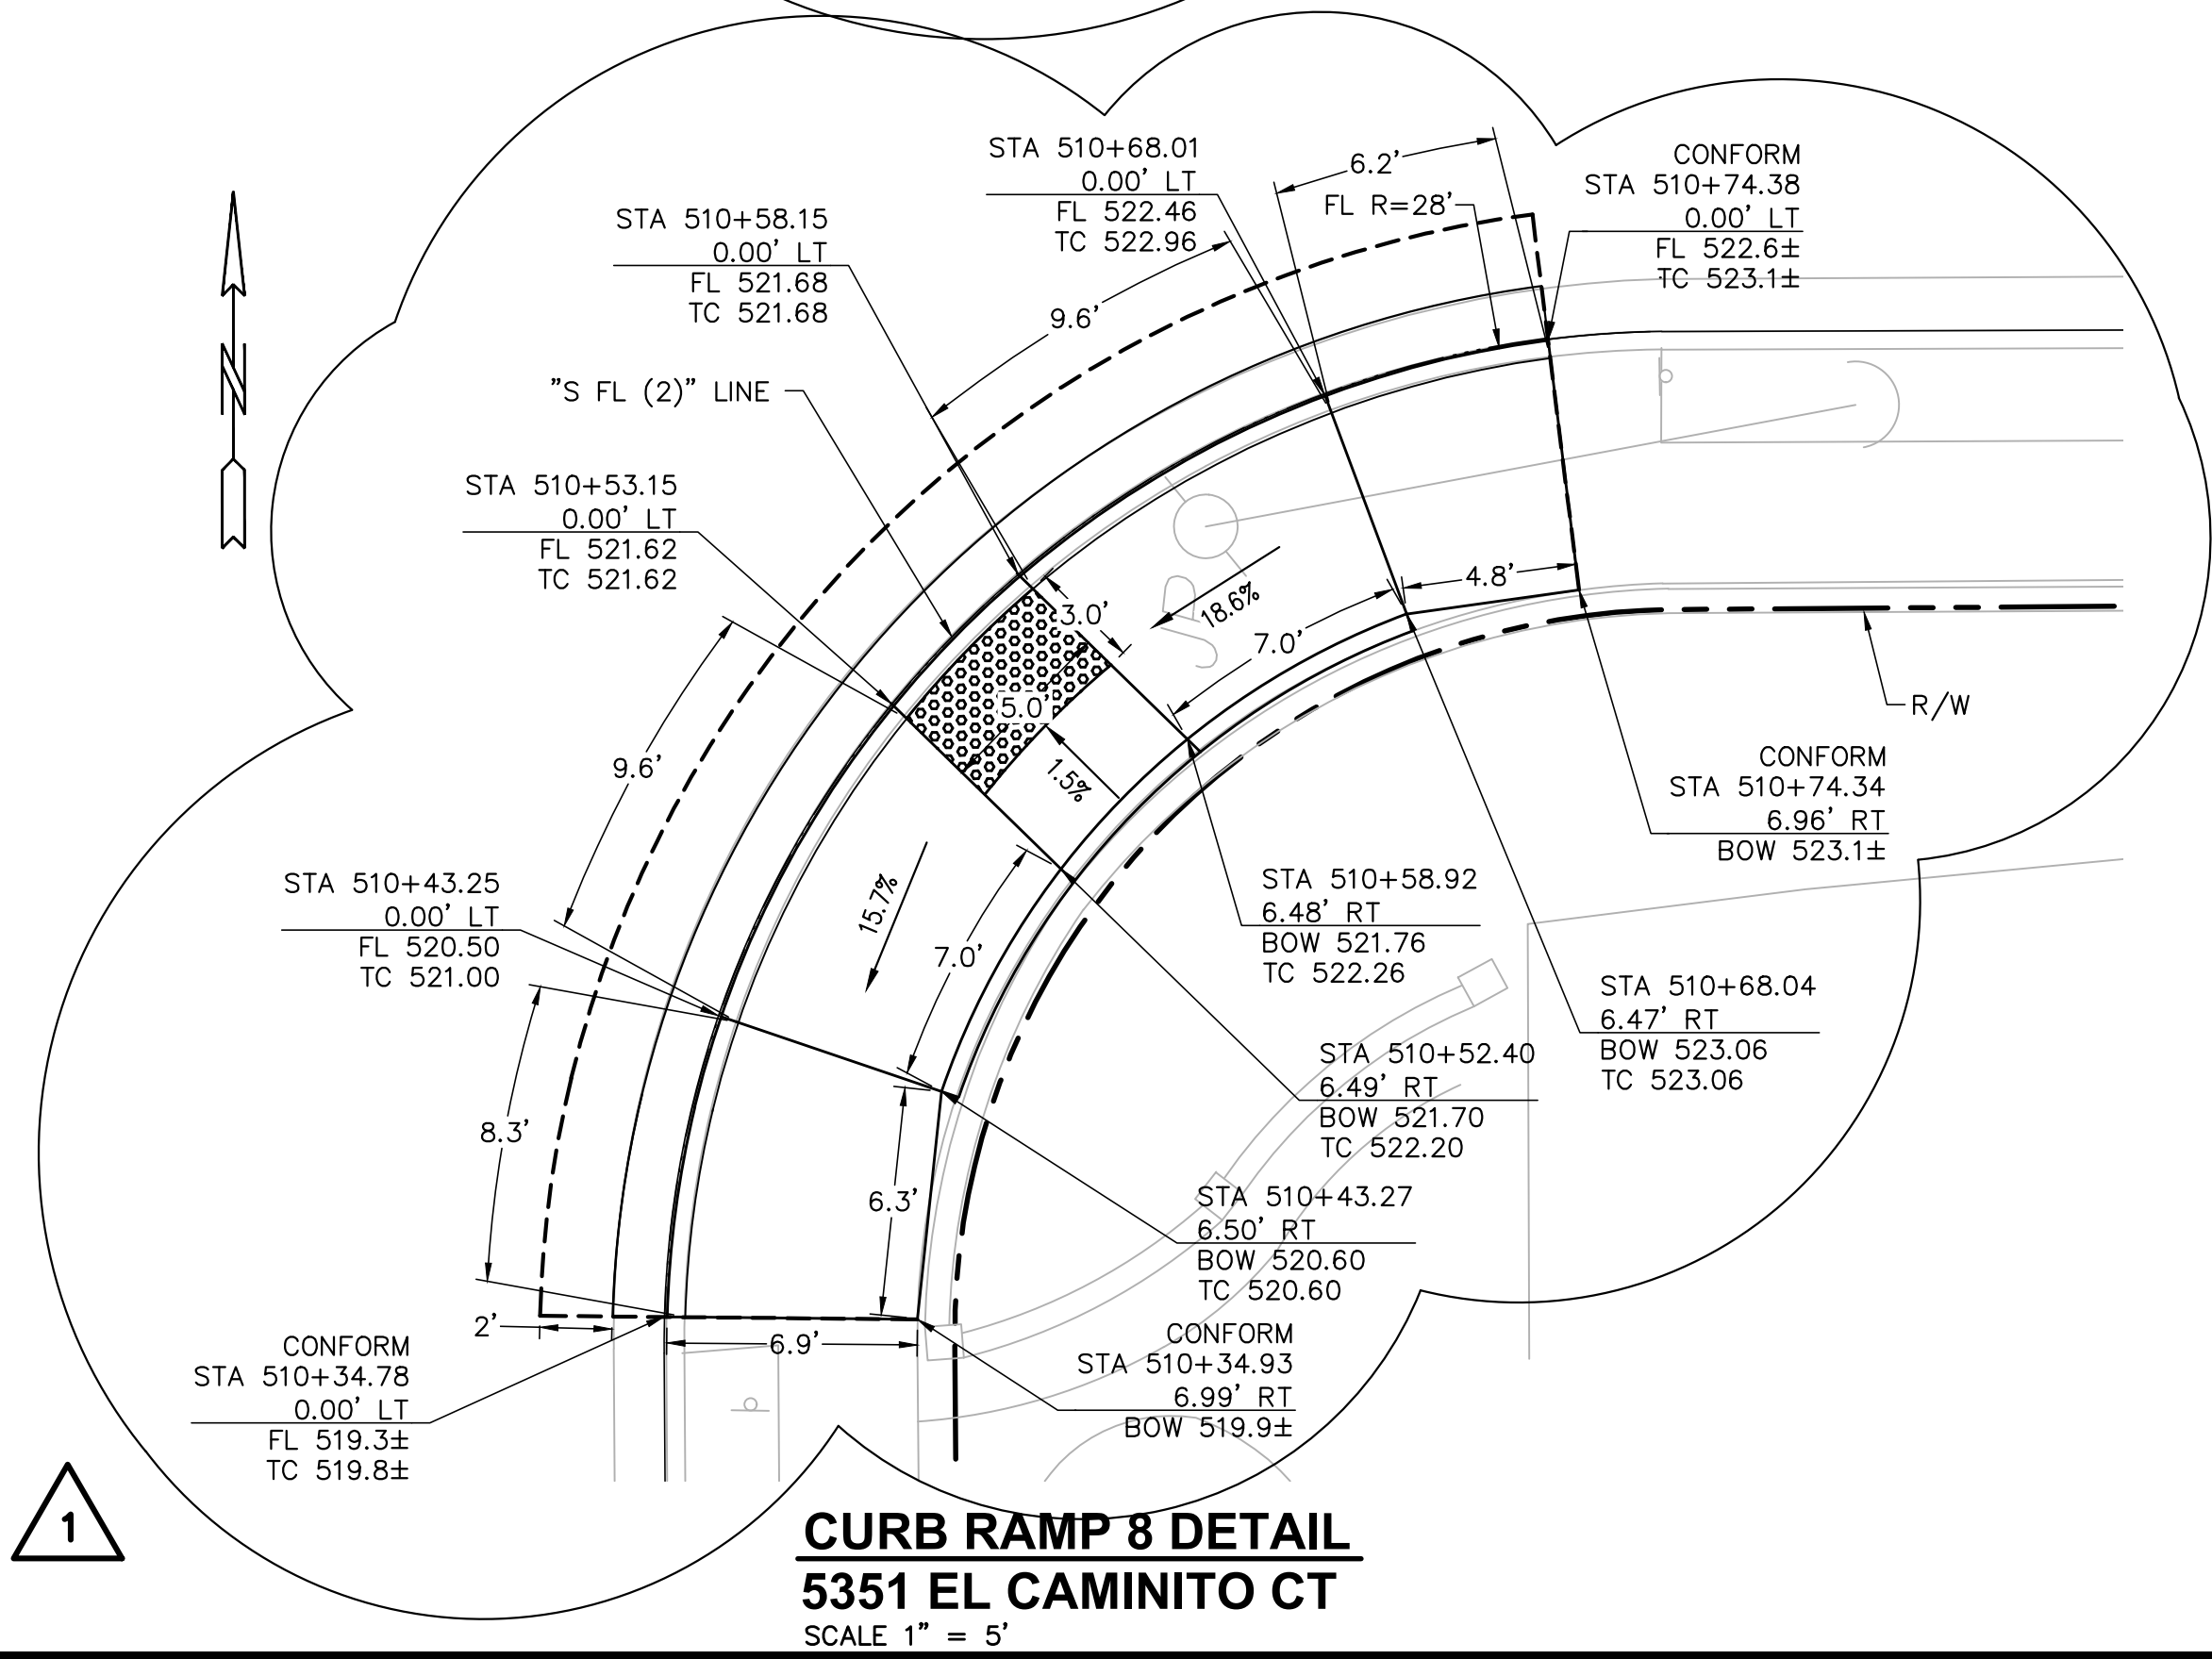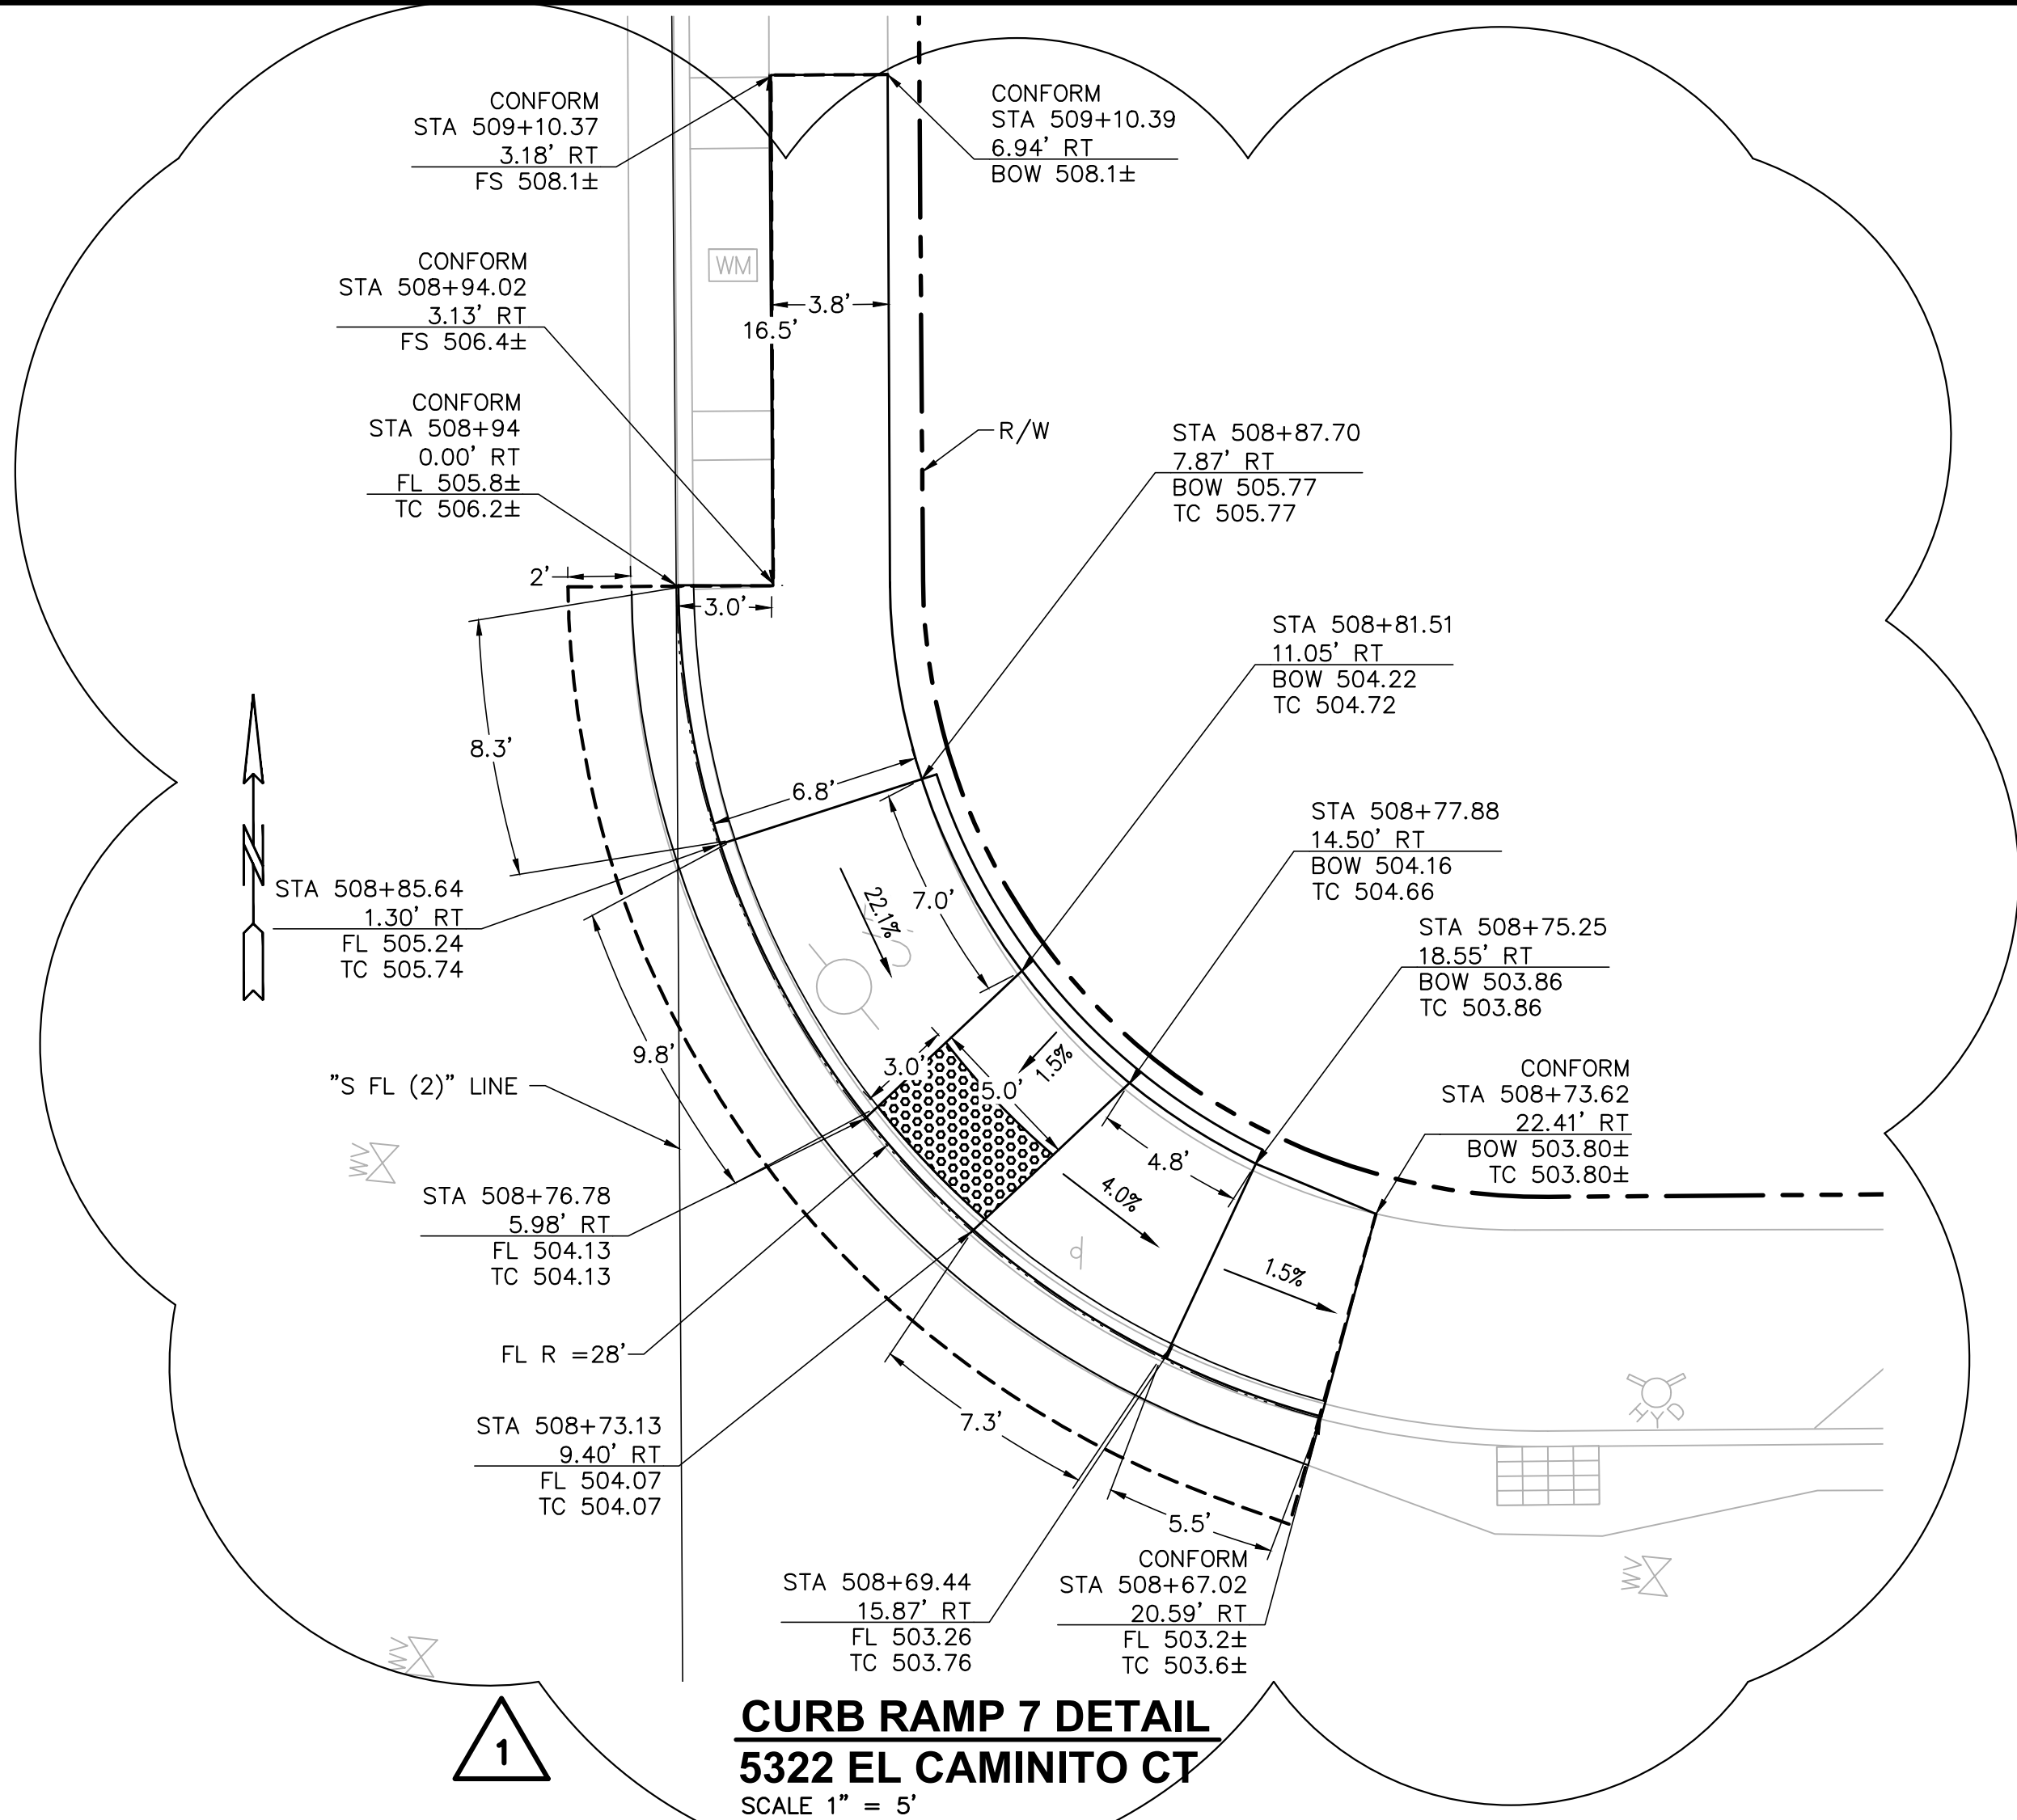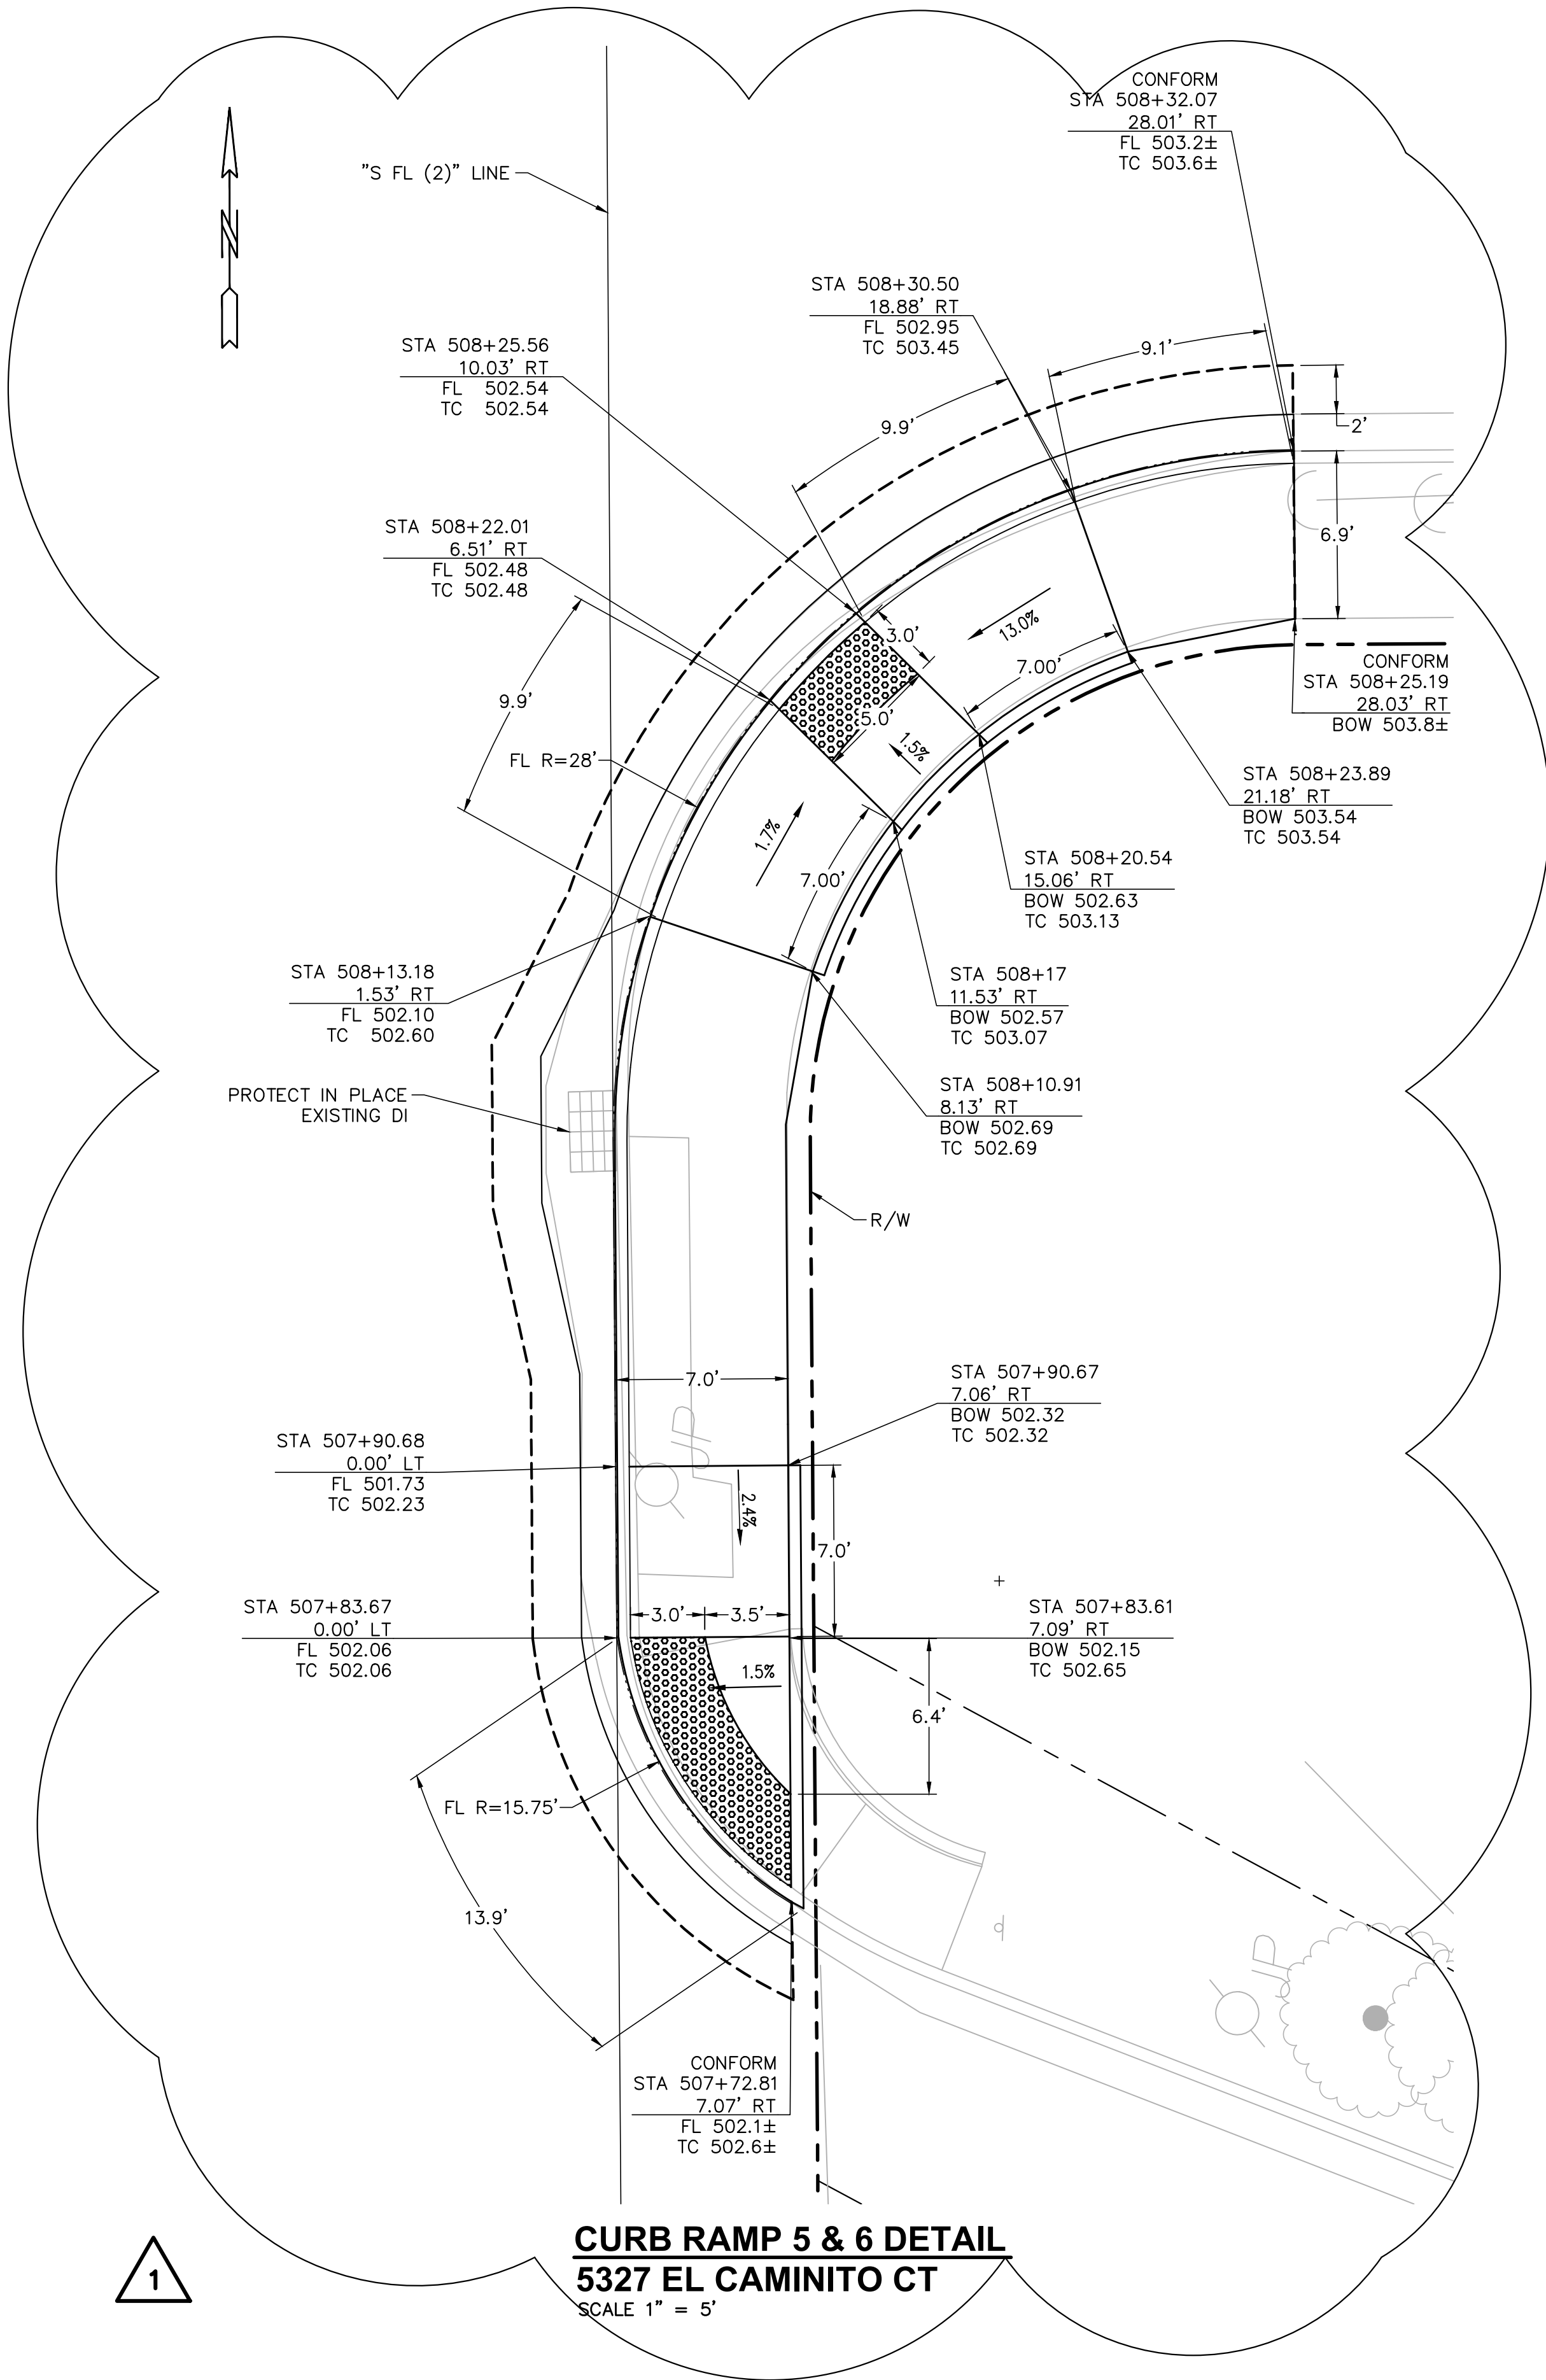

COUNTY OF ALAMEDA ☆ PUBLIC WORKS AGENCY		THE IMPROVEMENTS OF PROCTOR ROAD FROM REDWOOD ROAD TO CAMINO ALTA MIRA		CONSTRUCTION DETAILS	
REVIEWED: EMANUEL KASENE	REVIEWED: JULIA PAN	APPROVAL RECOMMENDED: AMBER K. LO	DATE MAR 2025	SCALE 1"=5'	
SHEET NO. 39 OF 59			SPECIFICATION NO. 2491		
FILE NO. U-639			SHEET NO. 39 OF 59		
REVISIONS		APPROVAL DATE: 03-07-25			
APPROVED		APPROVED			
JAMES CLEMENTS No. 04757 DATE OF CALIF. LICENSE		JAMES CLEMENTS			
DRAWN: JACKSON KRAVETS		DESIGNED: JACKSON KRAVETS			
CHECKED: CAROLYN DAVIS		APPROVED:			
244 Thomas L. Braylor Way Oakland, California 94612 (415) 543-8515					
REVISIONS		REVISIONS			
NO.		DESCRIPTION			
BY		DATE			
JC		4/8/25			
APVVD					

FOR REDUCED ENGLISH PLANS
ORIGINAL SCALE IS IN INCHES

