

**THE IMPROVEMENTS OF
PROCTOR ROAD
FROM REDWOOD ROAD TO CAMONO ALTA MIRA
CASTRO VALLEY, ALAMRDA COUNTY, CALIFORNIA
SPECIFICATION NO. 2491**

This addendum is issued by the County of Alameda, Public Works Agency, Construction and Development Services Department, 399 Elmhurst Street, Hayward, CA 94544.

TO ALL PROSPECTIVE BIDDERS for the above project, notice is hereby given that the following changes, modifications, corrections, clarifications, and additions as hereinafter set forth shall apply to the plans and specifications described herein and shall be made part thereof and subject to all requirements as if originally specified or drawn.

Receipt of this Addendum No. 1 must be acknowledged on the form in the bid proposal in writing.

CHANGES TO THE BID BOOK

1. Replace Bid Book page BB-1b with the attached Bid Book page BB-1b (Addendum 1).
2. Replace Bid Book page BB-1d with the attached Bid Book page BB-1d (Addendum 1).

CHANGES TO THE PROJECT PLANS

1. Replace Plan Sheet 20 with the attached Plan Sheet 20 (Addendum 1)
2. Replace Plan Sheets 24 thru 26 with the attached Plan Sheets 24 thru 26 (Addendum 1)
3. Replace Plan Sheet 35 with the attached Plan Sheet 35 (Addendum 1)
4. Replace Plan Sheets 38 thru 39 with the attached Plan Sheets 39 thru 39 (Addendum 1)

END OF ADDENDUM NO. 1
OFFICE OF THE COUNTY ENGINEER

Specification No. 2491

No.	Sec/Code	Bid Item Description	Qty	Unit	Unit Cost	Total Cost
18	§13-7.02 130730	Street Sweeping	1	LS	\$	\$
19	§13-9 130900	Temporary Concrete Washout	1	LS	\$	\$
EXISTING FACILITIES						
20*	§15 154001	Remove Landscape Wall	242	LF	\$	\$
TEMPORARY FACILITIES						
21*	§16-2.03 160110	Temporary High-Visibility Fence	1640	LF	\$	\$
CLEARING / RELOCATING IMPEDIMENTS						
22	§17-2 170103	Clearing and Grubbing (LS)	1	LS	\$	\$
23*	§17-2 170103-T	Remove Tree	20	EA	\$	\$
EARTHWORK						
24*	§19-2 190101	Roadway Excavation	900	CY	\$	\$
25*	§19-1.03B 190139	Roadway Excavation (Unsuitable Material)	90	CY	\$	\$
26 ^F	§19-3 192037	Structure Excavation (Retaining Wall)	460	CY	\$	\$
27 ^F	§19-3 193013	Structure Backfill (Retaining Wall)	130	CY	\$	\$
LANDSCAPE						
28*	§20-10 202028-A	Adjust/Modify/Reset Irrigation System Components	250	LF	\$	\$
29	§20-3 204011-A	Plant (Trees - 24-inch Box)	27	EA	\$	\$
30*	§20-3 204045	Sod	96	SY	\$	\$
31	§20-4 204099	Plant Establishment Work (3-years)	1	LS	\$	\$
32*	§20-5.04 205035	Wood Mulch	4.7 5	CY	\$	
33*	§20-3.01B 205062	Root Barrier	580	LF	\$	\$
EROSION CONTROL						
34*	§21-2 210110	Imported Topsoil	17	CY	\$	\$
35*	§21-2 210300	Hydromulch	2300	SF	\$	\$
36*	§21-2 210420	Straw	2300	SF	\$	\$

*Contingent item under section 2-1.09B

^F Final Pay item under section 9-1.02C

Specification No. 2491

No.	Sec/Code	Bid Item Description	Qty	Unit	Unit Cost	Total Cost
55*	§71-5 710197	Adjust Sidewalk Drain Inlet to Grade	2	EA	\$	\$
56*	§71-4 710240	Modify Inlet	5	EA	\$	\$
57*	§71-4 710242	Modify Inlet Grate	3	EA	\$	\$
CONCRETE CURBS & SIDEWALKS						
58*	§73 730010	Minor Concrete (Curb)	90	LF	\$	\$
59	§73 730070-A	Detectable Warning Surface	10	EA	\$	\$
60*	§73 731504-A	Minor Concrete (Curb and Gutter)	3250 3360	LF	\$	\$
61*	§73 731504-B	Minor Concrete (Retaining Curbs 6"-12"))	1050	LF	\$	\$
62*	§73 731511-A	Minor Concrete (Island Paving)	400 120	SF	\$	\$
63*	§73 731516-A	Minor Concrete (Driveway)	15800	SF	\$	\$
64*	§73 731516-C	Decorative Colored and/or Stamped Concrete (Driveway)	1770	SF	\$	\$
65*	§73 731521-A	Minor Concrete (Sidewalk)	13500 14100	SF	\$	\$
66*	§73 731521-B	Minor Concrete (Concrete Steps)	1	CY	\$	\$
67*	§73 731623-A	Minor Concrete (Curb Ramp)	1940 1220	SF	\$	\$
68*	§73 731780-A	Remove Concrete Sidewalk	6660	SF	\$	\$
69*	§73 731830-A	Remove Concrete Driveway	13100	SF	\$	\$
70*	§73 731840	Remove Concrete (Curb and Gutter)	1100	LF	\$	\$
LOCAL INFRASTRUCTURE						
71*	§77 770101	Adjust Water Meter Service Box to Grade	19	EA	\$	\$
72*	§77 770102	Relay Water Service Connection	30	EA	\$	\$
73*	§77 770103	Remove and Relocate Sewer Cleanout	6	EA	\$	\$
74*	§77 770104	Adjust Sewer Cleanout to Grade	3	EA	\$	\$

*Contingent item under section 2-1.09B

† Final Pay item under section 9-1.02C


CONSTRUCTION	REVIEWED BY:	DATE:	REVIEWED BY:	DATE:
MAINTENANCE			SURVEY	
REAL ESTATE			TRAFFIC	
			ENVIRONMENTAL	

A:_V-TPD\Projects\CA\CPWA\2020\207065CA.01\R32144-Practor Road East\Sheets - Consor\15-N-Rdwy P&P-Proct East_Addendum #1.dwg 4-10-25 04:01:23 REAL ESTATE

LINE TABLE (N FL)		
LINE	LENGTH(FT)	DIRECTION
L1	591.78	S89° 01' 59"E
L2	42.37	S89° 33' 07"E
L3	0.55	S59° 24' 55"E
L4	26.11	S88° 44' 53"E
L5	75.46	S89° 04' 44"E
L6	60.78	S89° 00' 14"E
L7	19.57	S89° 13' 33"E
L8	31.37	S88° 50' 19"E
L9	19.13	S89° 16' 16"E
L10	67.07	S89° 10' 30"E
L11	86.67	S88° 55' 27"E
L12	216.28	S89° 03' 26"E
L13	42.41	S89° 08' 08"E
L14	98.49	S89° 02' 53"E
L15	296.00	N09° 17' 52"E
L16	237.77	N00° 31' 51"E
L17	20.13	N00° 32' 09"E
L18	92.85	N00° 34' 13"E
L19	72.07	N00° 32' 09"E
L20	63.33	N00° 32' 14"E

LINE TABLE (N FL)		
LINE	LENGTH(FT)	DIRECTION
L21	1.38	N00° 31' 29"E
L22	3.55	N89° 02' 41"W

Curve Table (N FL)					
CURVE #	LENGTH (FT)	RADIUS (FT)	DELTA	CHORD DIRECTION	CHORD LENGTH (FT)
C1	23.20	31.94	41°37'10"	S63°01'41.18"E	22.697
C2	7.58	14.42	30°08'12"	S74°29'01.09"E	7.496
C3	7.98	15.58	29°19'56"	S74°04'54.91"E	7.891
C4	154.02	108.06	81°39'48"	N50°07'13.02"E	141.310
C5	150.10	983.03	8°44'55"	N04°54'17.59"E	149.955
C6	5.84	34.37	9°43'48"	N05°17'48.22"W	5.830
C7	38.24	28.06	78°03'49"	N50°26'43.46"W	35.346

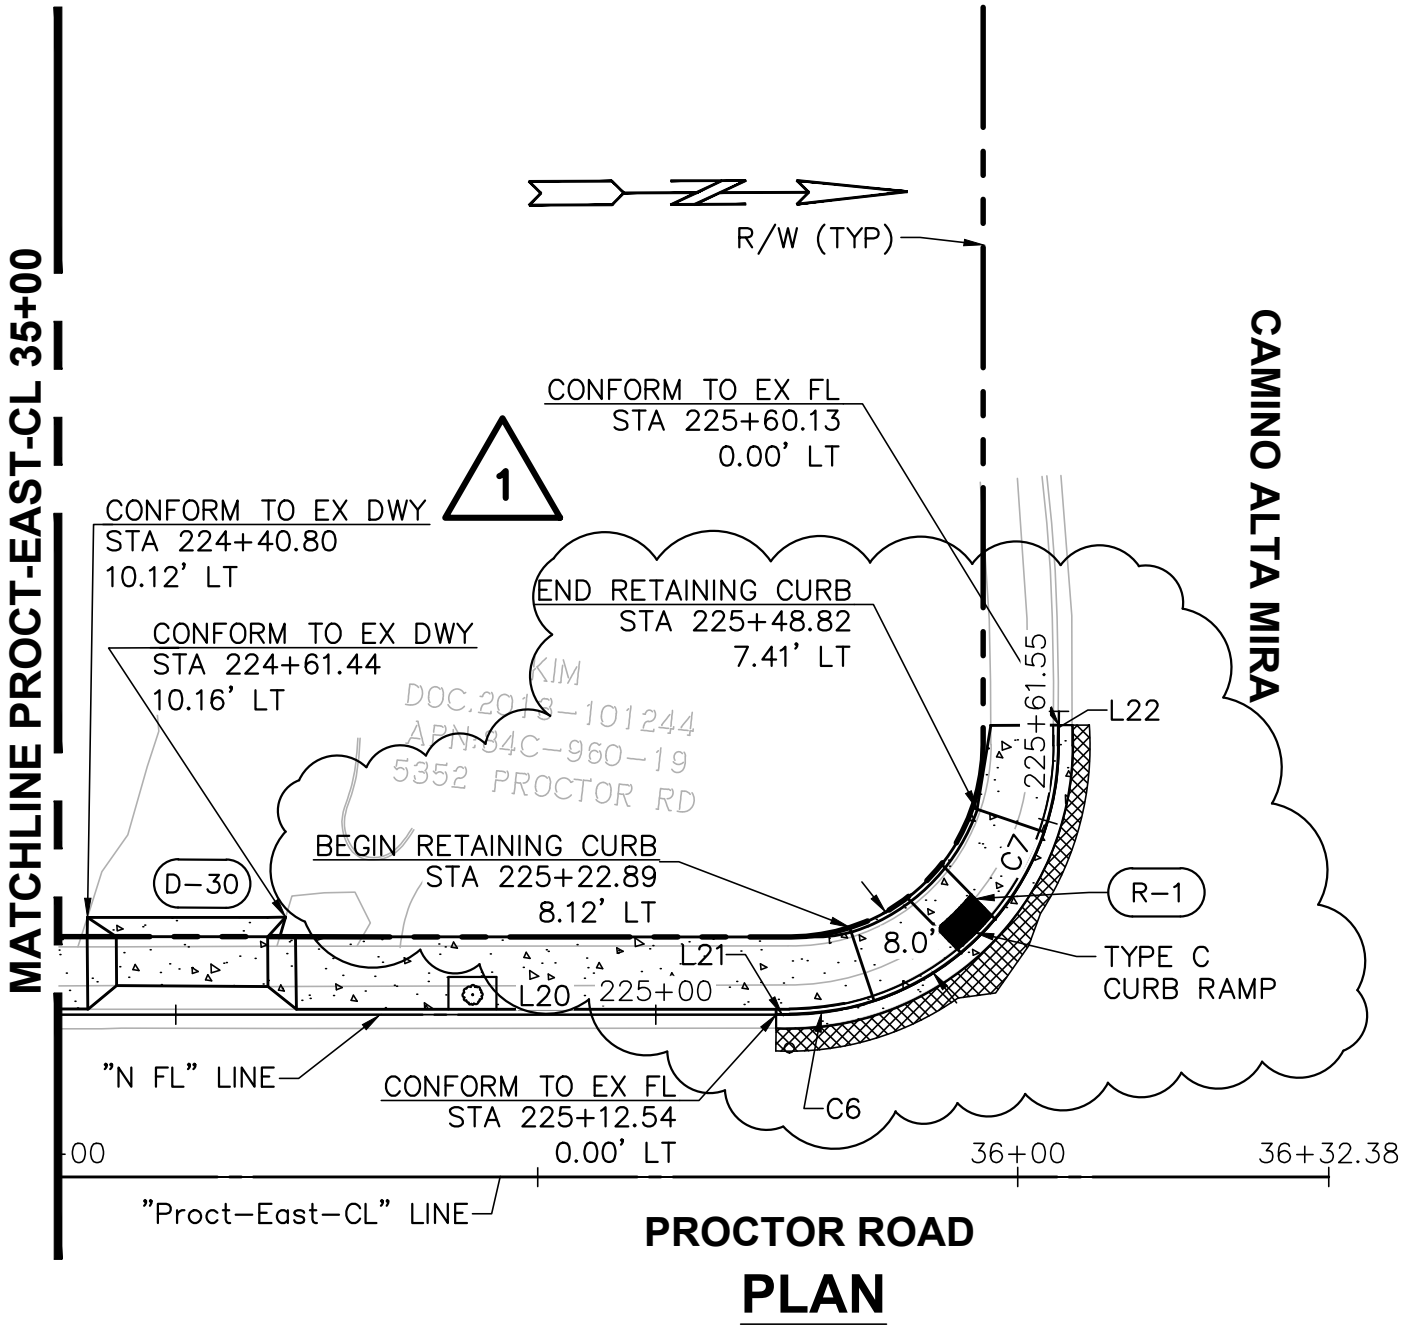


LEGEND


	NEW PCC IMPROVEMENTS AND DRIVEWAY CONFORMS
	STAMPED OR DECORATIVE CONCRETE DRIVEWAY CONFORMS
	4" HMA PLUG
	HMA DRIVEWAY CONFORM (HMA-LV)
	PAVER DRIVEWAY CONFORM
	DRIVEWAY ID (SEE CONSTRUCTION DETAILS SHEETS)
	CURB RAMP ID (SEE CONSTRUCTION DETAILS SHEETS)

NOTES

- ALL STATIONS SHOWN REFERENCE "N FL" UNLESS STATED OTHERWISE
- CONFORM LIMITS SHOWN ARE APPROXIMATE. ACTUAL LIMITS OF CONFORM ARE TO BE CONFIRMED BY THE ENGINEER PRIOR TO CONSTRUCTION.
- SEE CONSTRUCTION DETAILS FOR VERTICAL CONTROL AT CURB RETURNS.

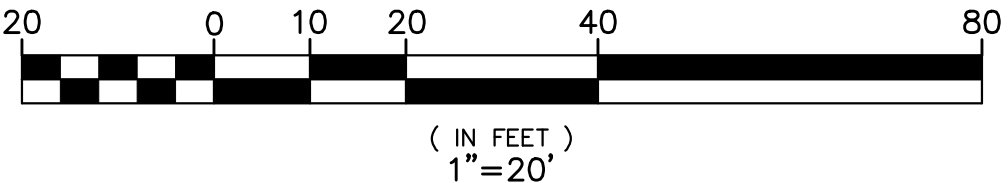

FOR REDUCED ENGLISH PLANS
ORIGINAL SCALE IS IN INCHES

 

COUNTY OF ALAMEDA ☆ PUBLIC WORKS AGENCY

THE IMPROVEMENTS OF
PROCTOR ROAD
FROM REDWOOD ROAD TO CAMINO ALTA MIRA
ROADWAY IMPROVEMENT PLAN
& PROFILE

DATE: MAR 2025
WORK ORDER NO: R32144
SPECIFICATION NO: 2491
SHEET NO: 20 OF 59
FILE NO: U-639

REVIEWED: EMANUEL KASENE
REVIEWED: JESSIE PLAN
APPROVAL RECOMMENDED: AMBER K. LO

DESIGNED: JACOBSON KRAVETS
CHECKED: CAROLYN DAVIS
APPROVED: JAMES CLEMENTS




APPROVED: JAMES CLEMENTS
No. 047157
DATE OF EXPIRATION: 03-07-25

APPROVED: JAMES CLEMENTS
No. 047157
DATE OF EXPIRATION: 03-07-25

REVISIONS

NO.	DESCRIPTION	BY	DATE
1	REVISED CURB RAMP DETAILS	JK	4/8/25
2			
3			
4			
5			


03:50	45 REAL ESTATE Kravets
-------	------------------------

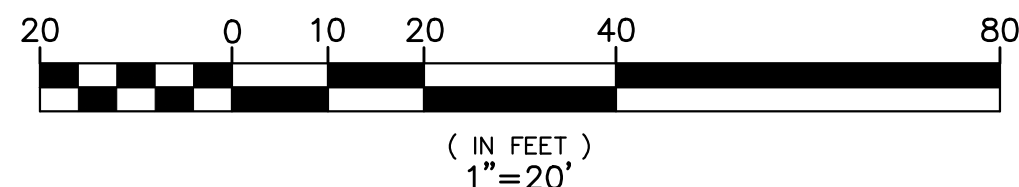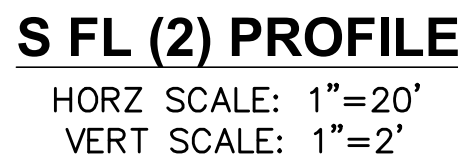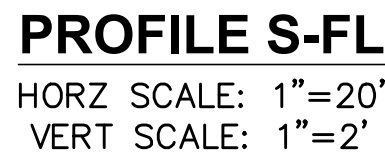

COUNTY OF ALAMEDA ☆ PUBLIC WORKS AGENCY					
THE IMPROVEMENTS OF PROCTOR ROAD FROM REDWOOD ROAD TO CAMINO ALTA MIRA ROADWAY IMPROVEMENT PLAN & PROFILE			REVIEWED: EMANUEL KASENE		
			REVIEWED: JUDITH PAN		
			APPROVAL RECOMMENDED: AMBER K. LO		
DATE MAR 2025	SCALE 1"=20'				
WORK ORDER NO. R32144					
SPECIFICATION NO. 2491					
SHEET NO. 24 OF 59					
FILE NO. U-639					
			(415) 543-6515		
344 Thomas L. Beekley Way Oakland, California 94612					
DRAWN: JACKSON KEAVETS			CHECKED: CAROLYN DAVIS		
DESIGNED: JACKSON KEAVETS			APPROVED: JAMES CLEMENTS		
			REGISTERED PROFESSIONAL ENGINEER CLARENCE W. JACOBSON No. C47157 STATE OF CALIFORNIA		
			APPROVED		
			REVISED CURB RAMP DETAILS		
			NO.		
			BY DATE		
			DESCRIPTION		
			APPROVAL DATE: 03-07-25		
			JC		
			APPVD		


CONSTRUCTION	REVIEWED BY:	DATE:	REVIEWED BY:	DATE:
MAINTENANCE				
REAL ESTATE				
TRAFFIC				
ENVIRONMENTAL				

A:_V-TPD\Projects\CA\CPWA\2020\207065CA.01\R32144-Practor Road East\Sheets - Consor\21-S-Rdwy P&P-Pract East_Addendum #1.dwg 4-10-25 04:10:49 REAL ESTATE

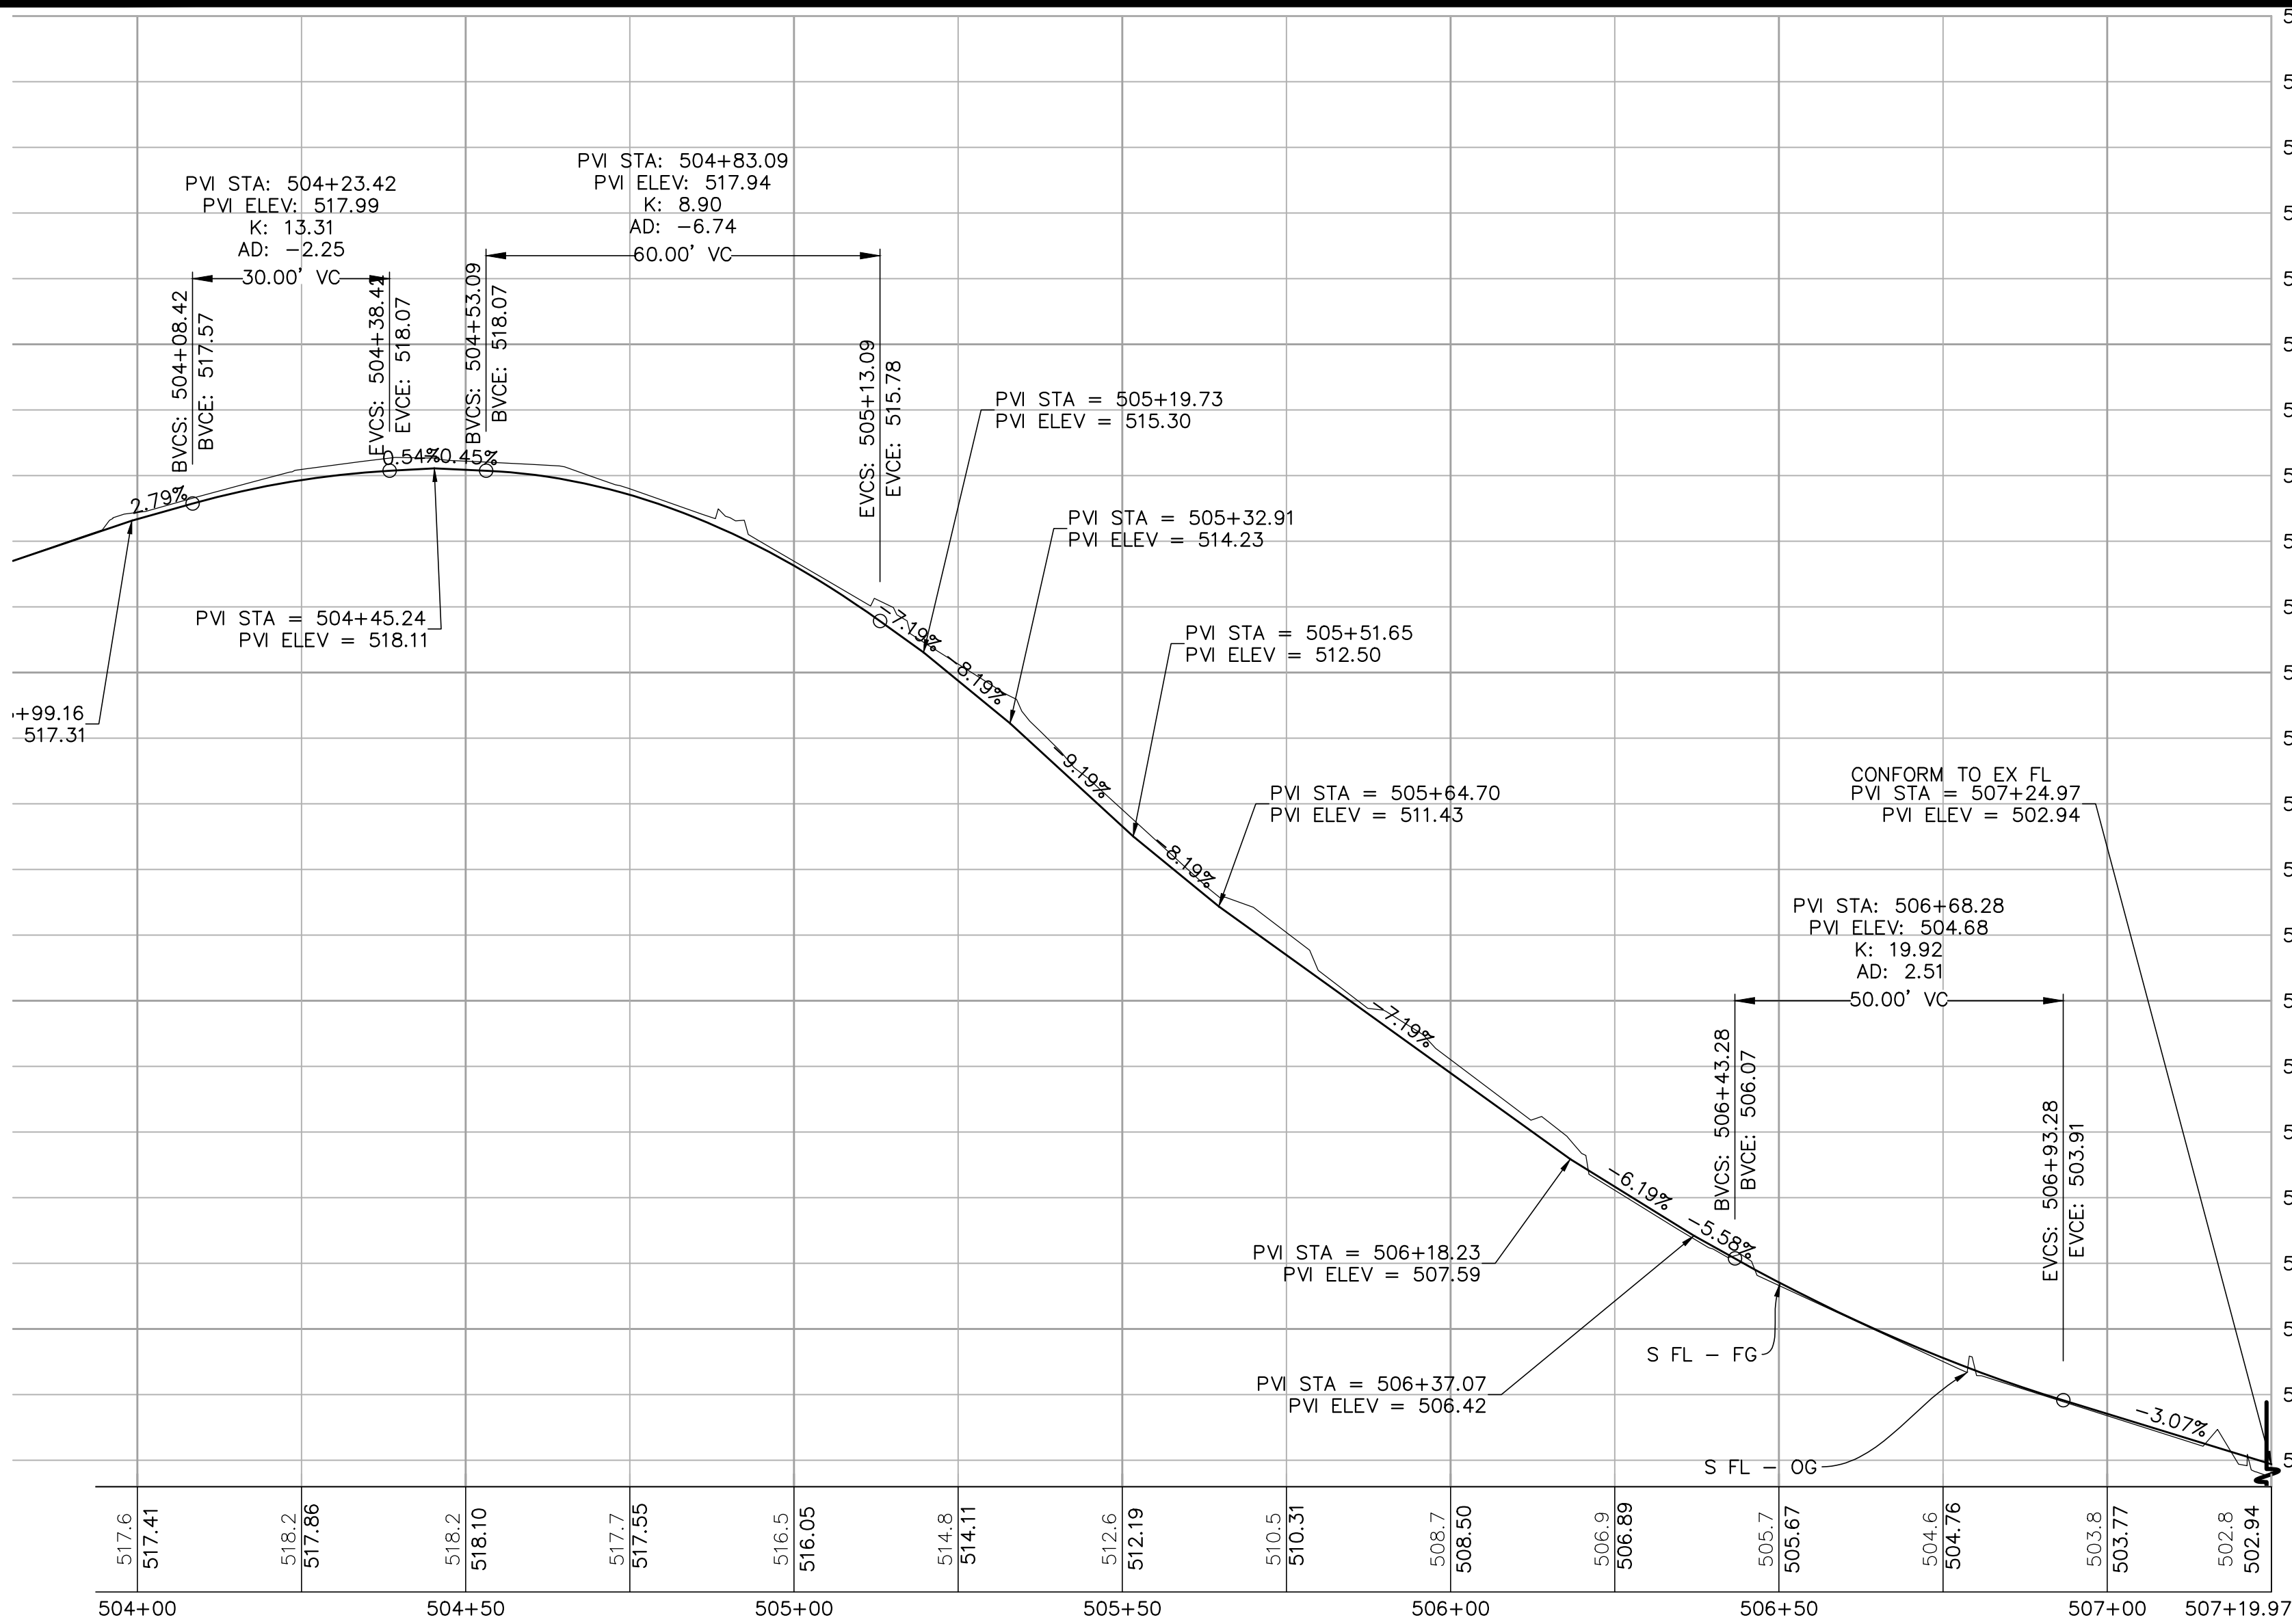

S FL (2) PROFILE

HORZ SCALE: 1"=20'
VERT SCALE: 1"=2'

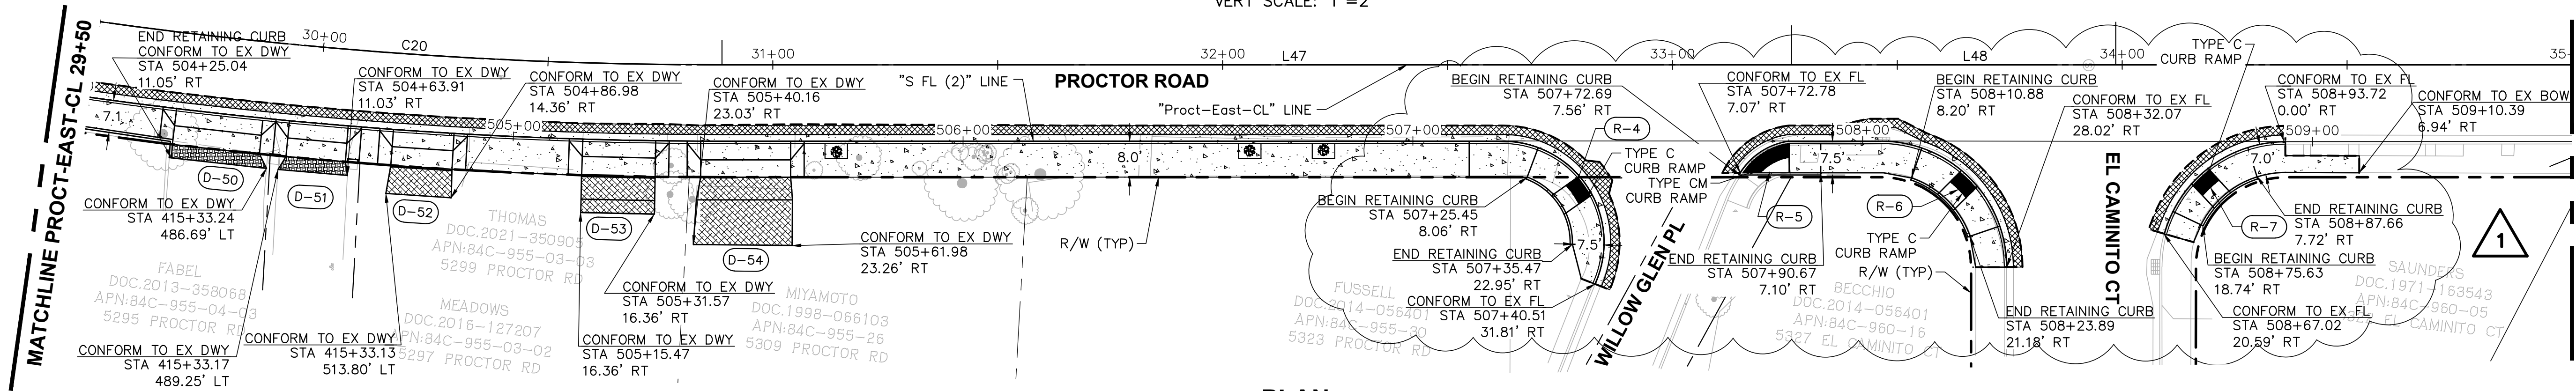

PLAN


SCALE: 1"=20'

LEGEND

- NEW PCC IMPROVEMENTS AND DRIVEWAY CONFORMS
- STAMPED OR DECORATIVE CONCRETE DRIVEWAY CONFORMS
- 4" HMA PLUG
- HMA DRIVEWAY CONFORM (HMA-LV)
- PAVER DRIVEWAY CONFORM
- DRIVEWAY ID (SEE CONSTRUCTION DETAILS SHEETS)
- CURB RAMP ID (SEE CONSTRUCTION DETAILS SHEETS)

NOTES

- ALL STATIONS SHOWN REFERENCE "S FL (2)" UNLESS STATED OTHERWISE
- CONFORM LIMITS SHOWN ARE APPROXIMATE. ACTUAL LIMITS OF CONFORM ARE TO BE CONFIRMED BY THE ENGINEER PRIOR TO CONSTRUCTION.
- SEE CONSTRUCTION DETAILS FOR VERTICAL CONTROL AT CURB RETURNS.

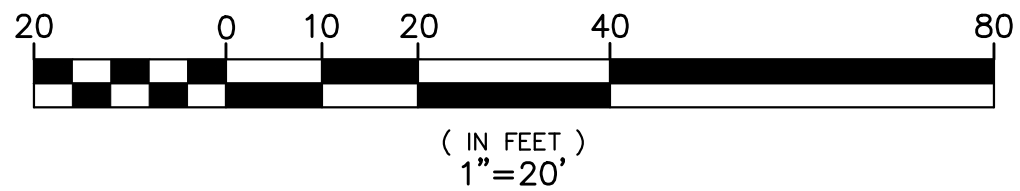

REVISIONS				APPROVALS			
NO.	DESCRIPTION	BY	DATE	APPROVED	DESIGNED	CHECKED	DATE
1	REVISED CURB RAMP DETAILS	JK	4/8/25	JC			
2							
3							
COUNTY OF ALAMEDA ☆ PUBLIC WORKS AGENCY



THE IMPROVEMENTS OF PROCTOR ROAD

FROM REDWOOD ROAD TO CAMINO ALTA MIRA

ROADWAY IMPROVEMENT PLAN & PROFILE

DATE	SCALE
MAR 2025	1"=20'
WORK ORDER NO.	R32144
SPECIFICATION NO.	2491
SHEET NO.	25 OF 59
FILE NO.	U-639


A: \\ V-TPD\Projects\CA\ACPPWA\2020\20207085CA 01\R32144-Practor Road East\Sheets - Consor\35-Detail-Pract East Addendum #1.dwg 4-10-25 04:06:11 PM

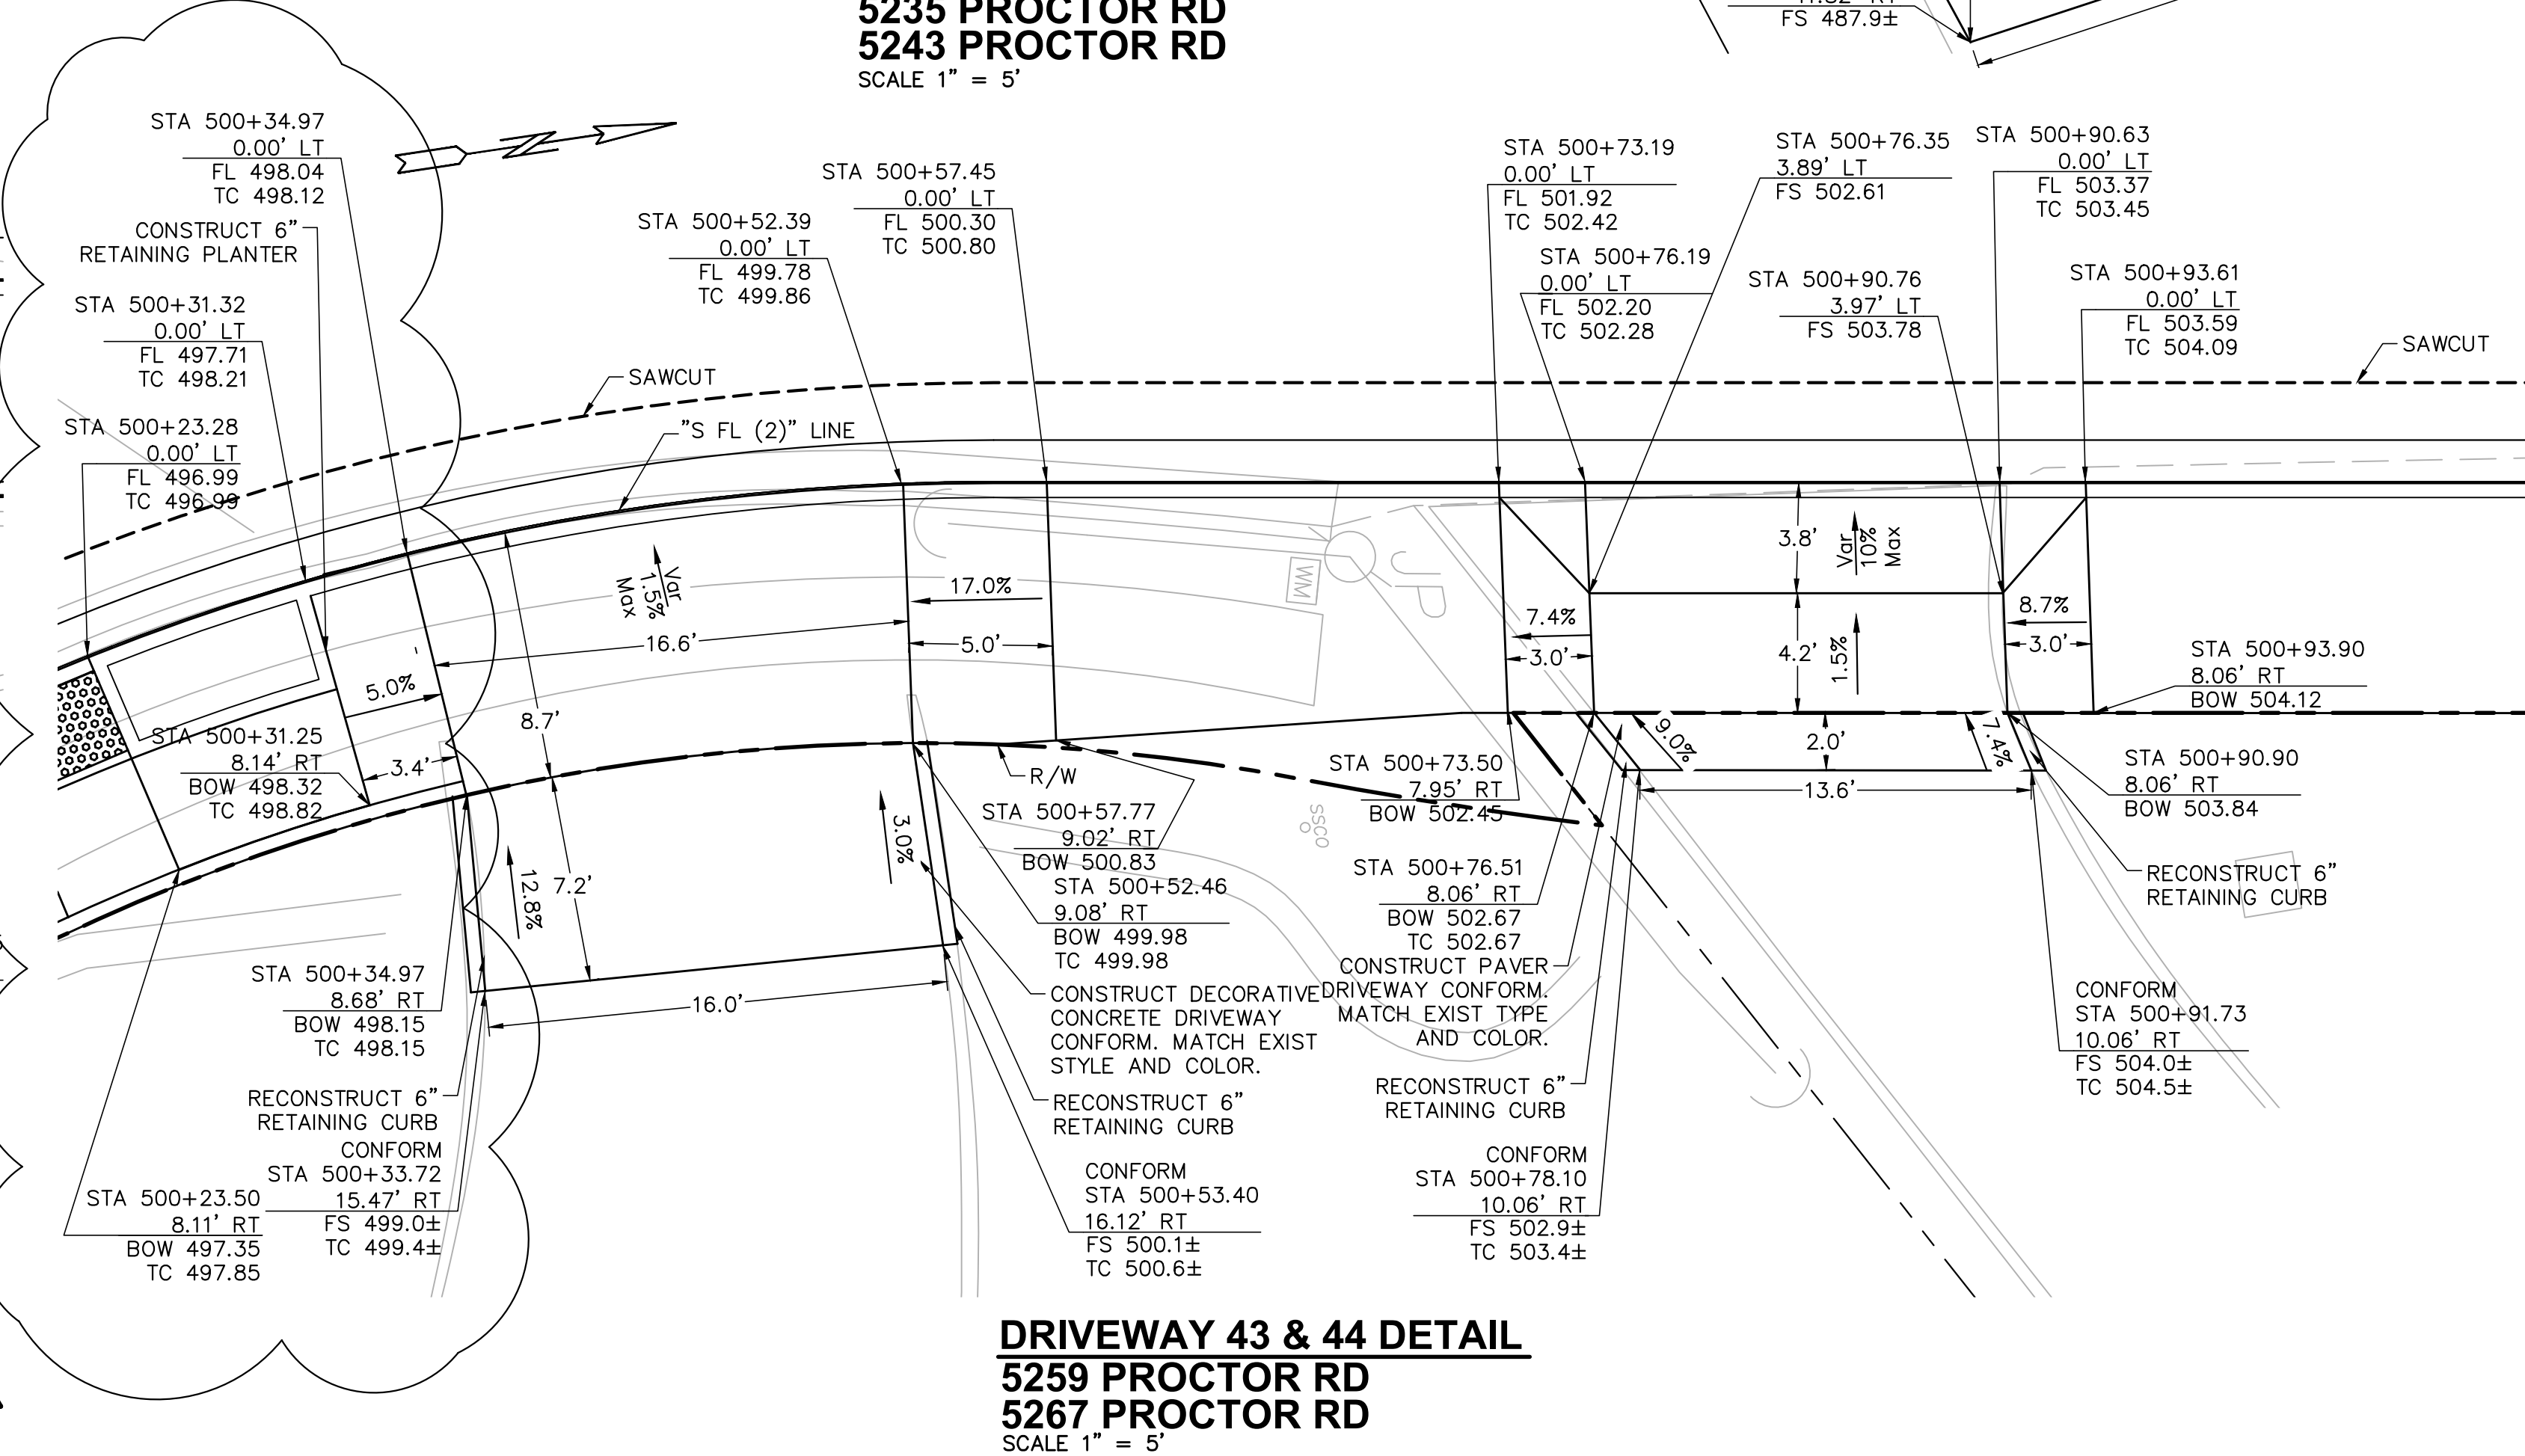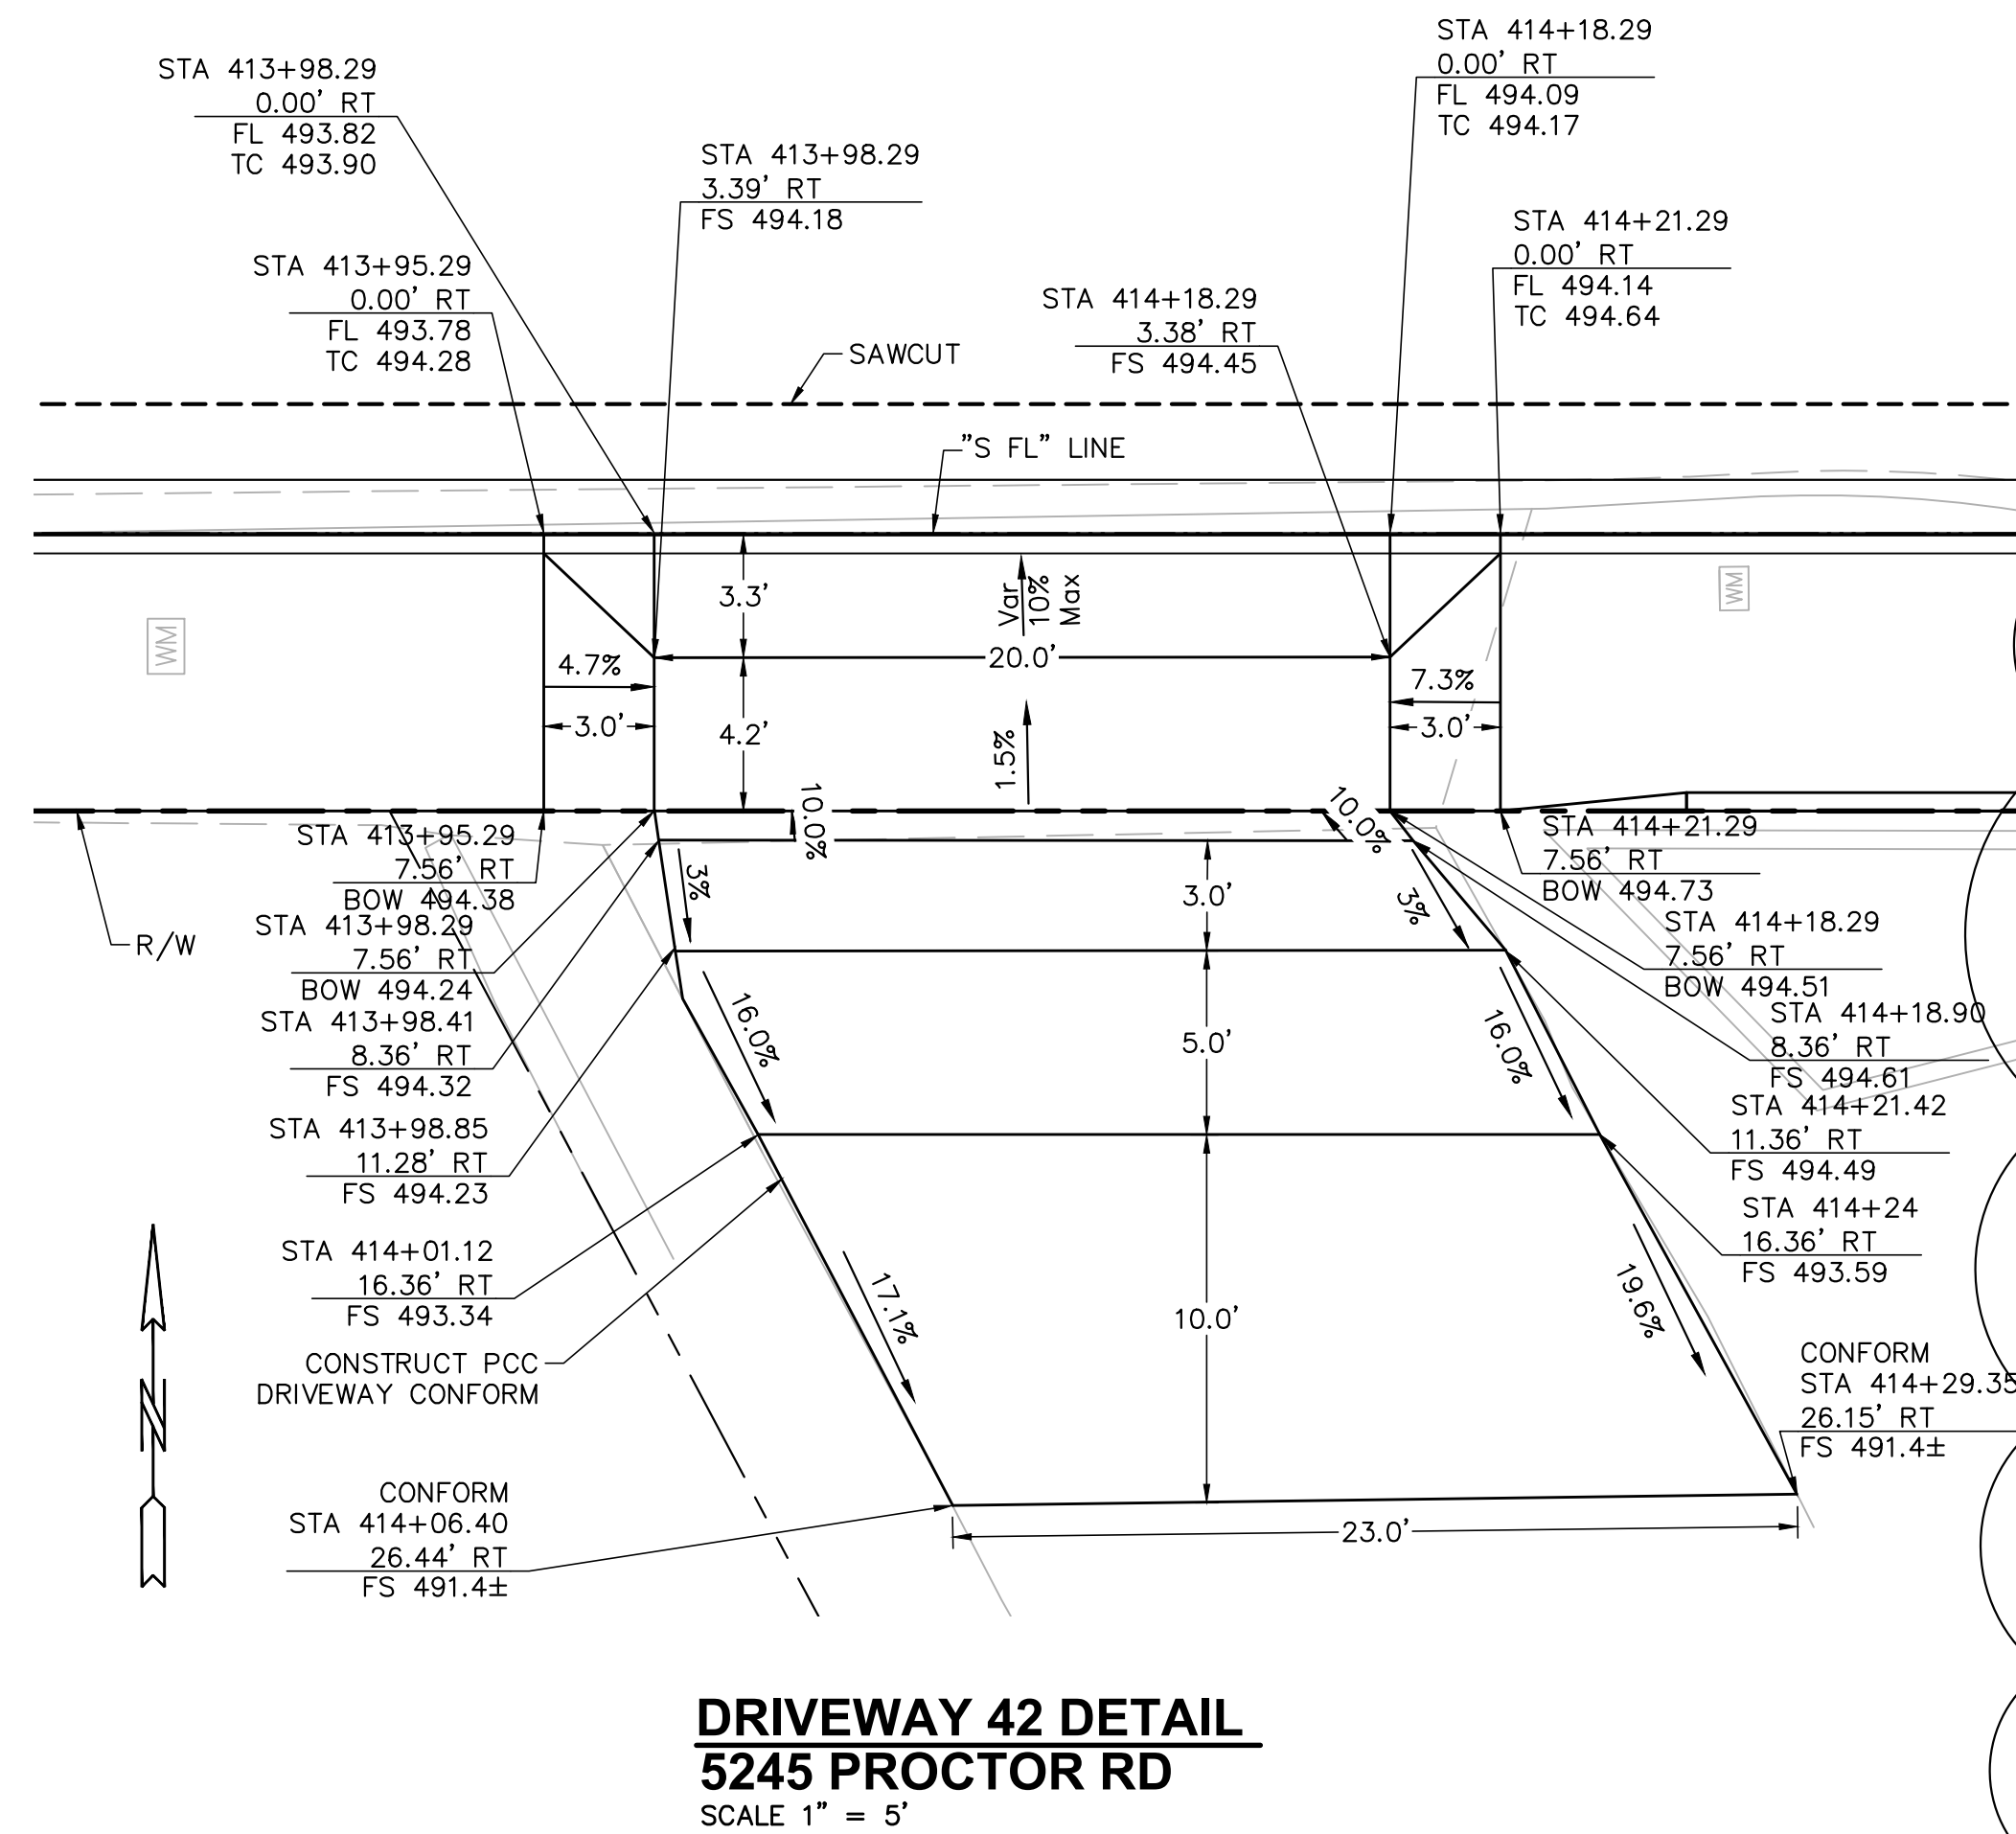[illegible]

CONSTRUCTION	REVIEWED BY:	DATE:	REVIEWED BY:	DATE:
MAINTENANCE				
JURISDICTION				
ENVIRONMENTAL				


A:\V-TPD\Projects\CA\CPWA\2020\207065CA.01\38-Detail-Proctor Road East_Addendum#.dwg 4-10-25 04:07:55 PM

1

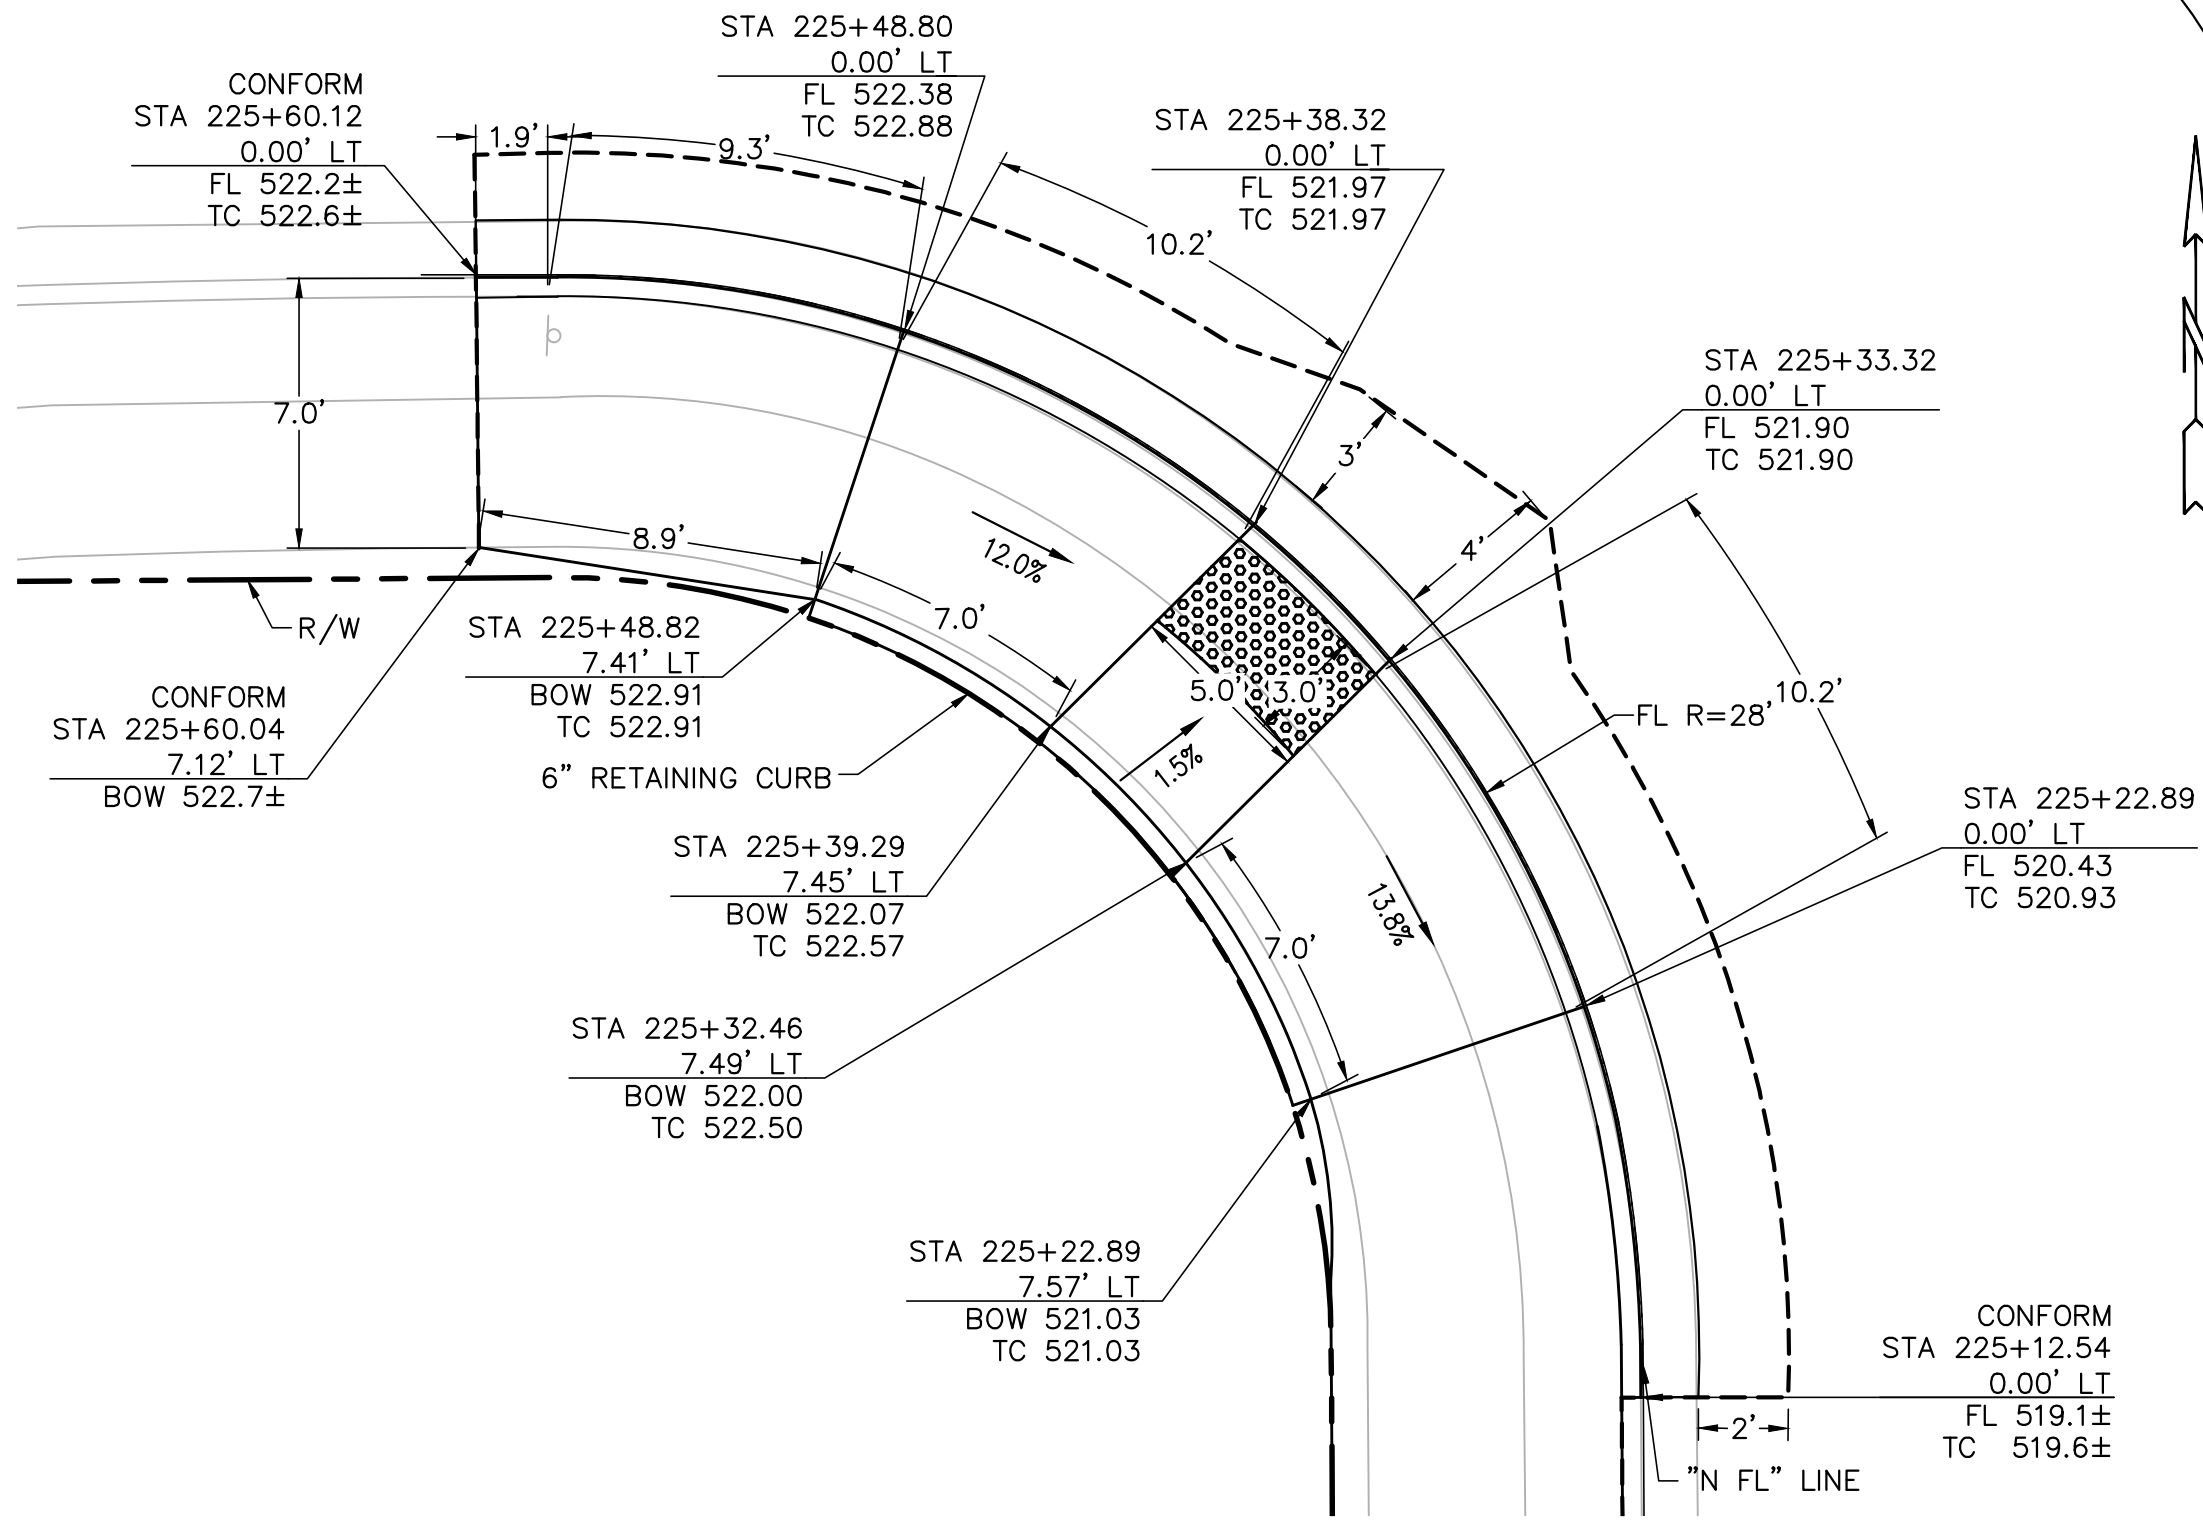


CURB RAMP 1 DETAIL
5352 PROCTOR RD
SCALE 1" = 5'

1

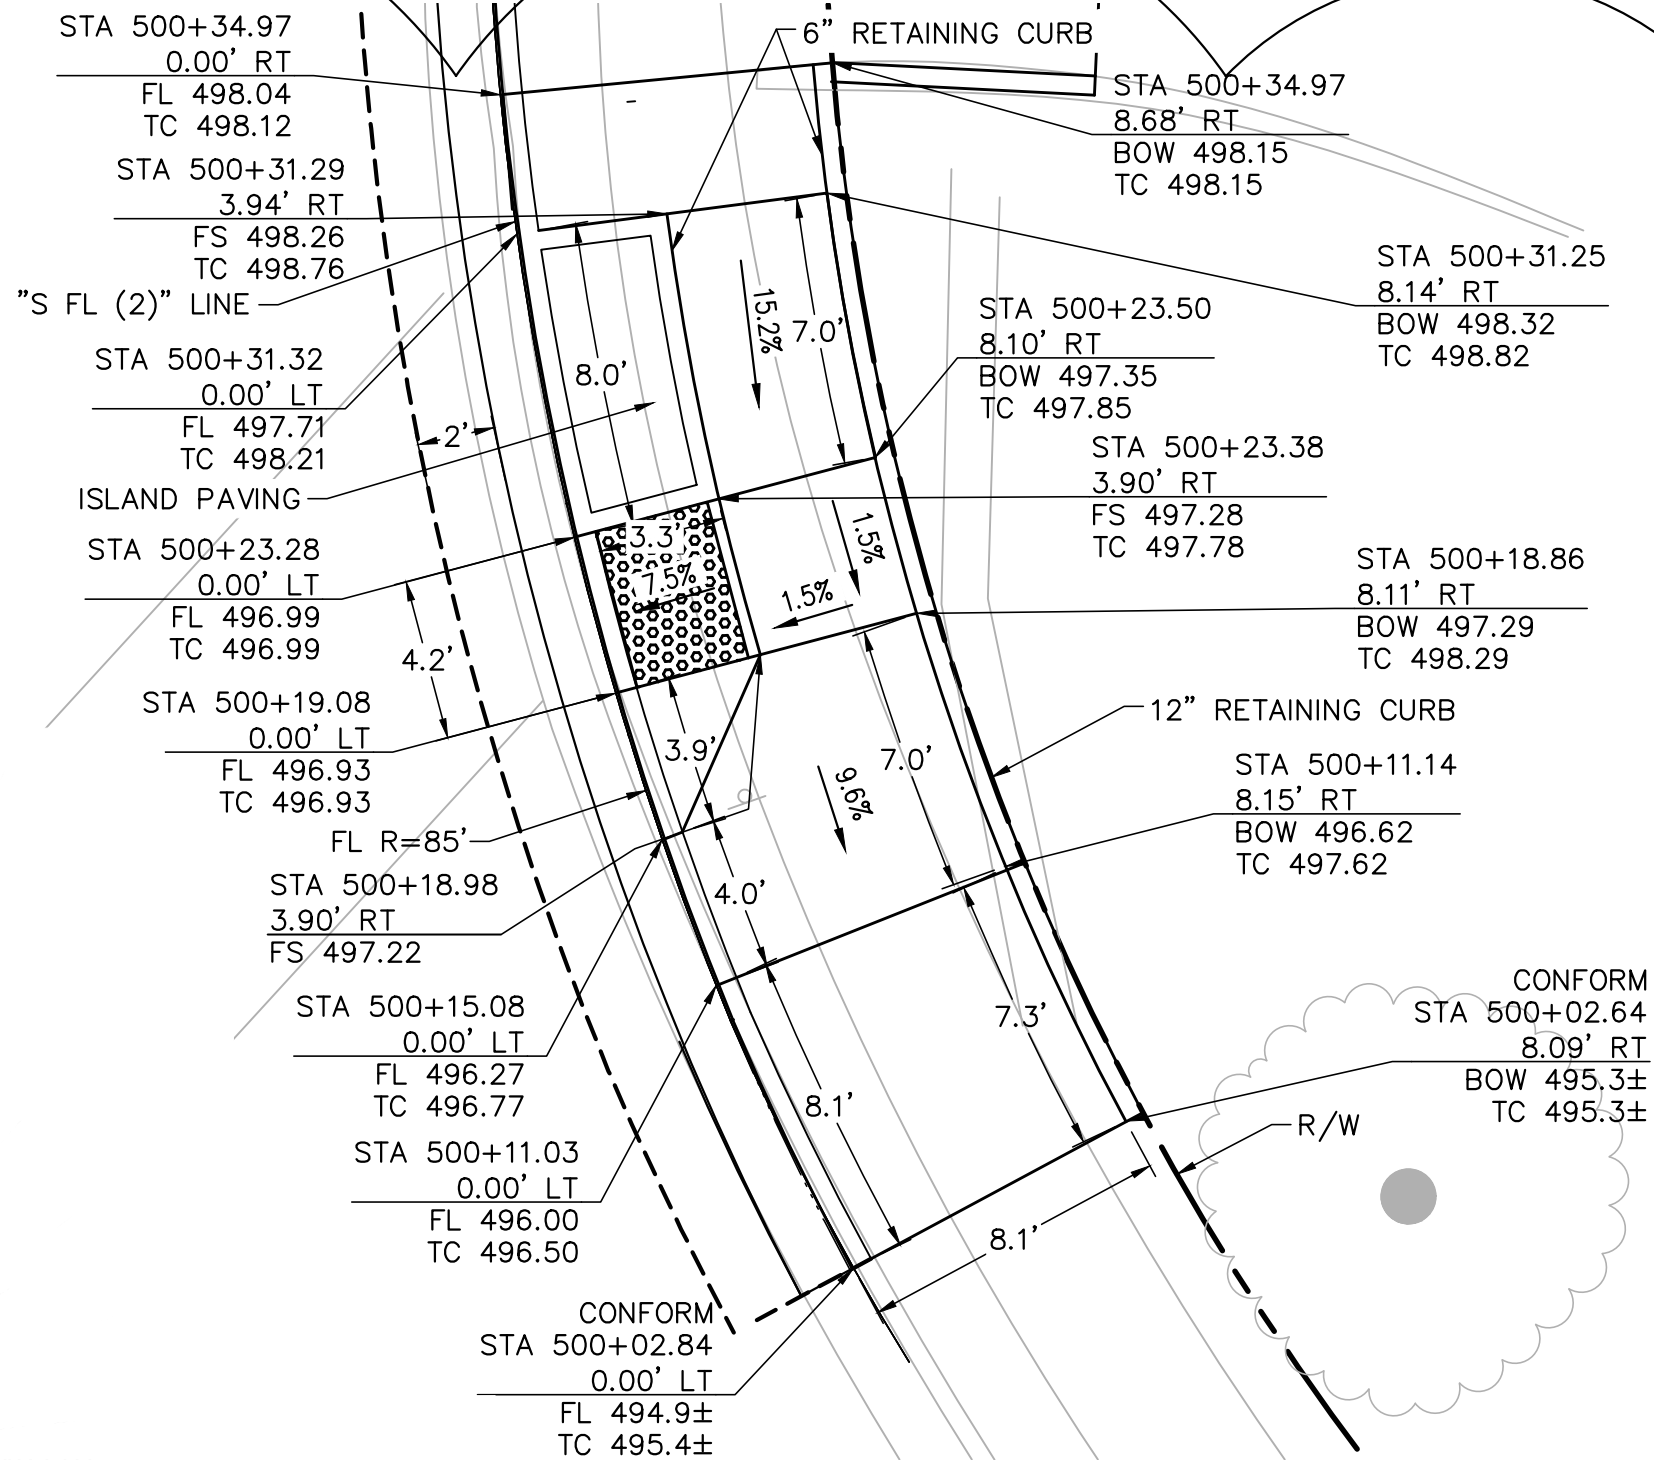


CURB RAMP 3 DETAIL
5259 PROCTOR RD
SCALE 1" = 5'

1

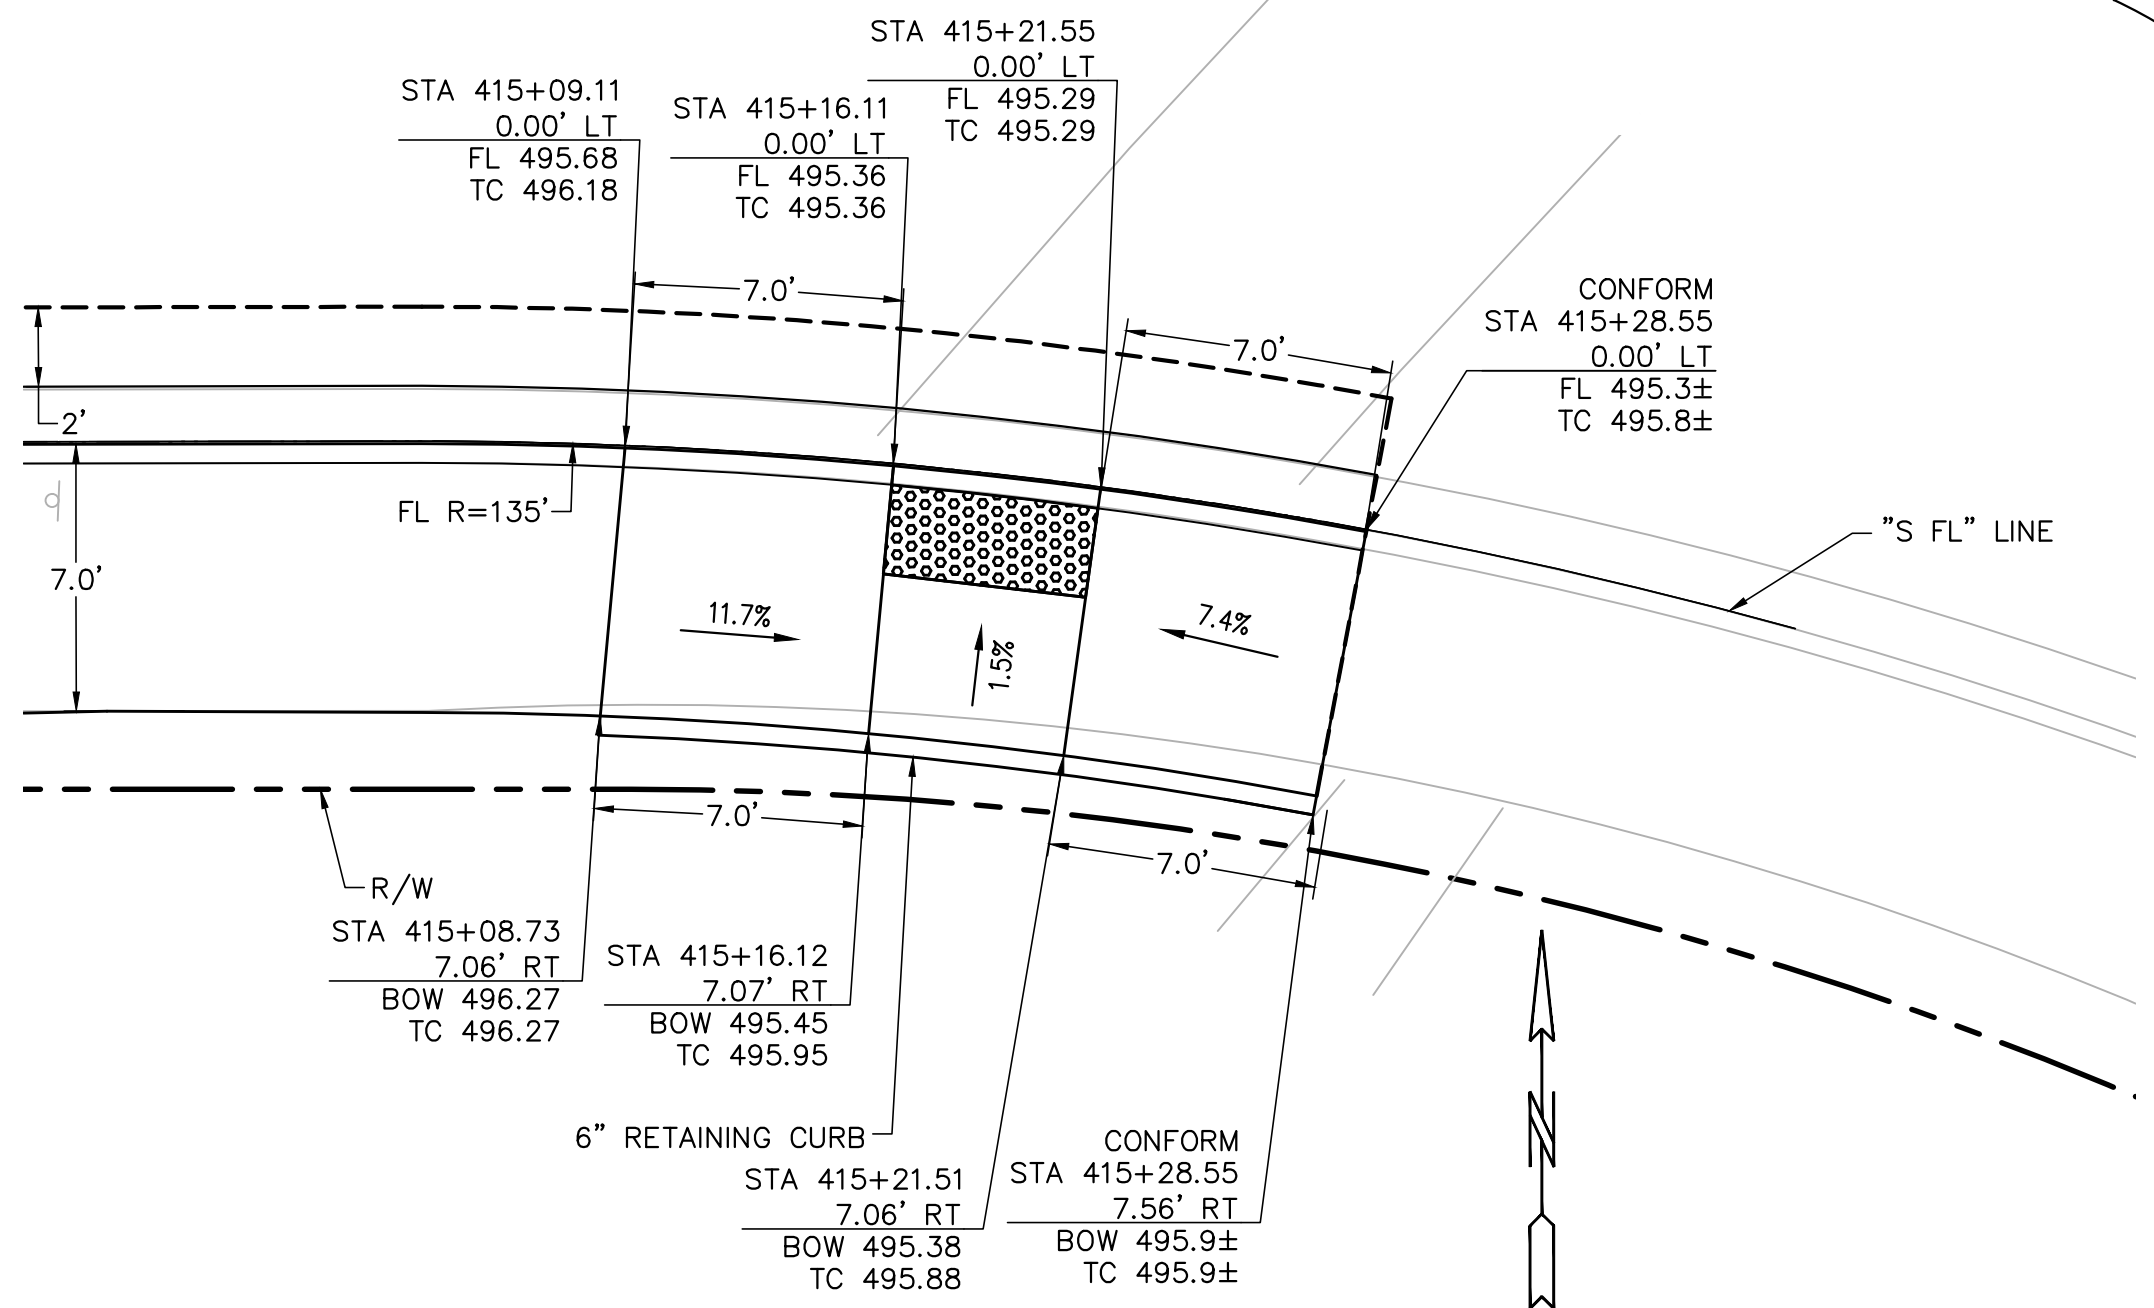

CURB RAMP 2 DETAIL
17605 ROCKHURST RD
SCALE 1" = 5'

1

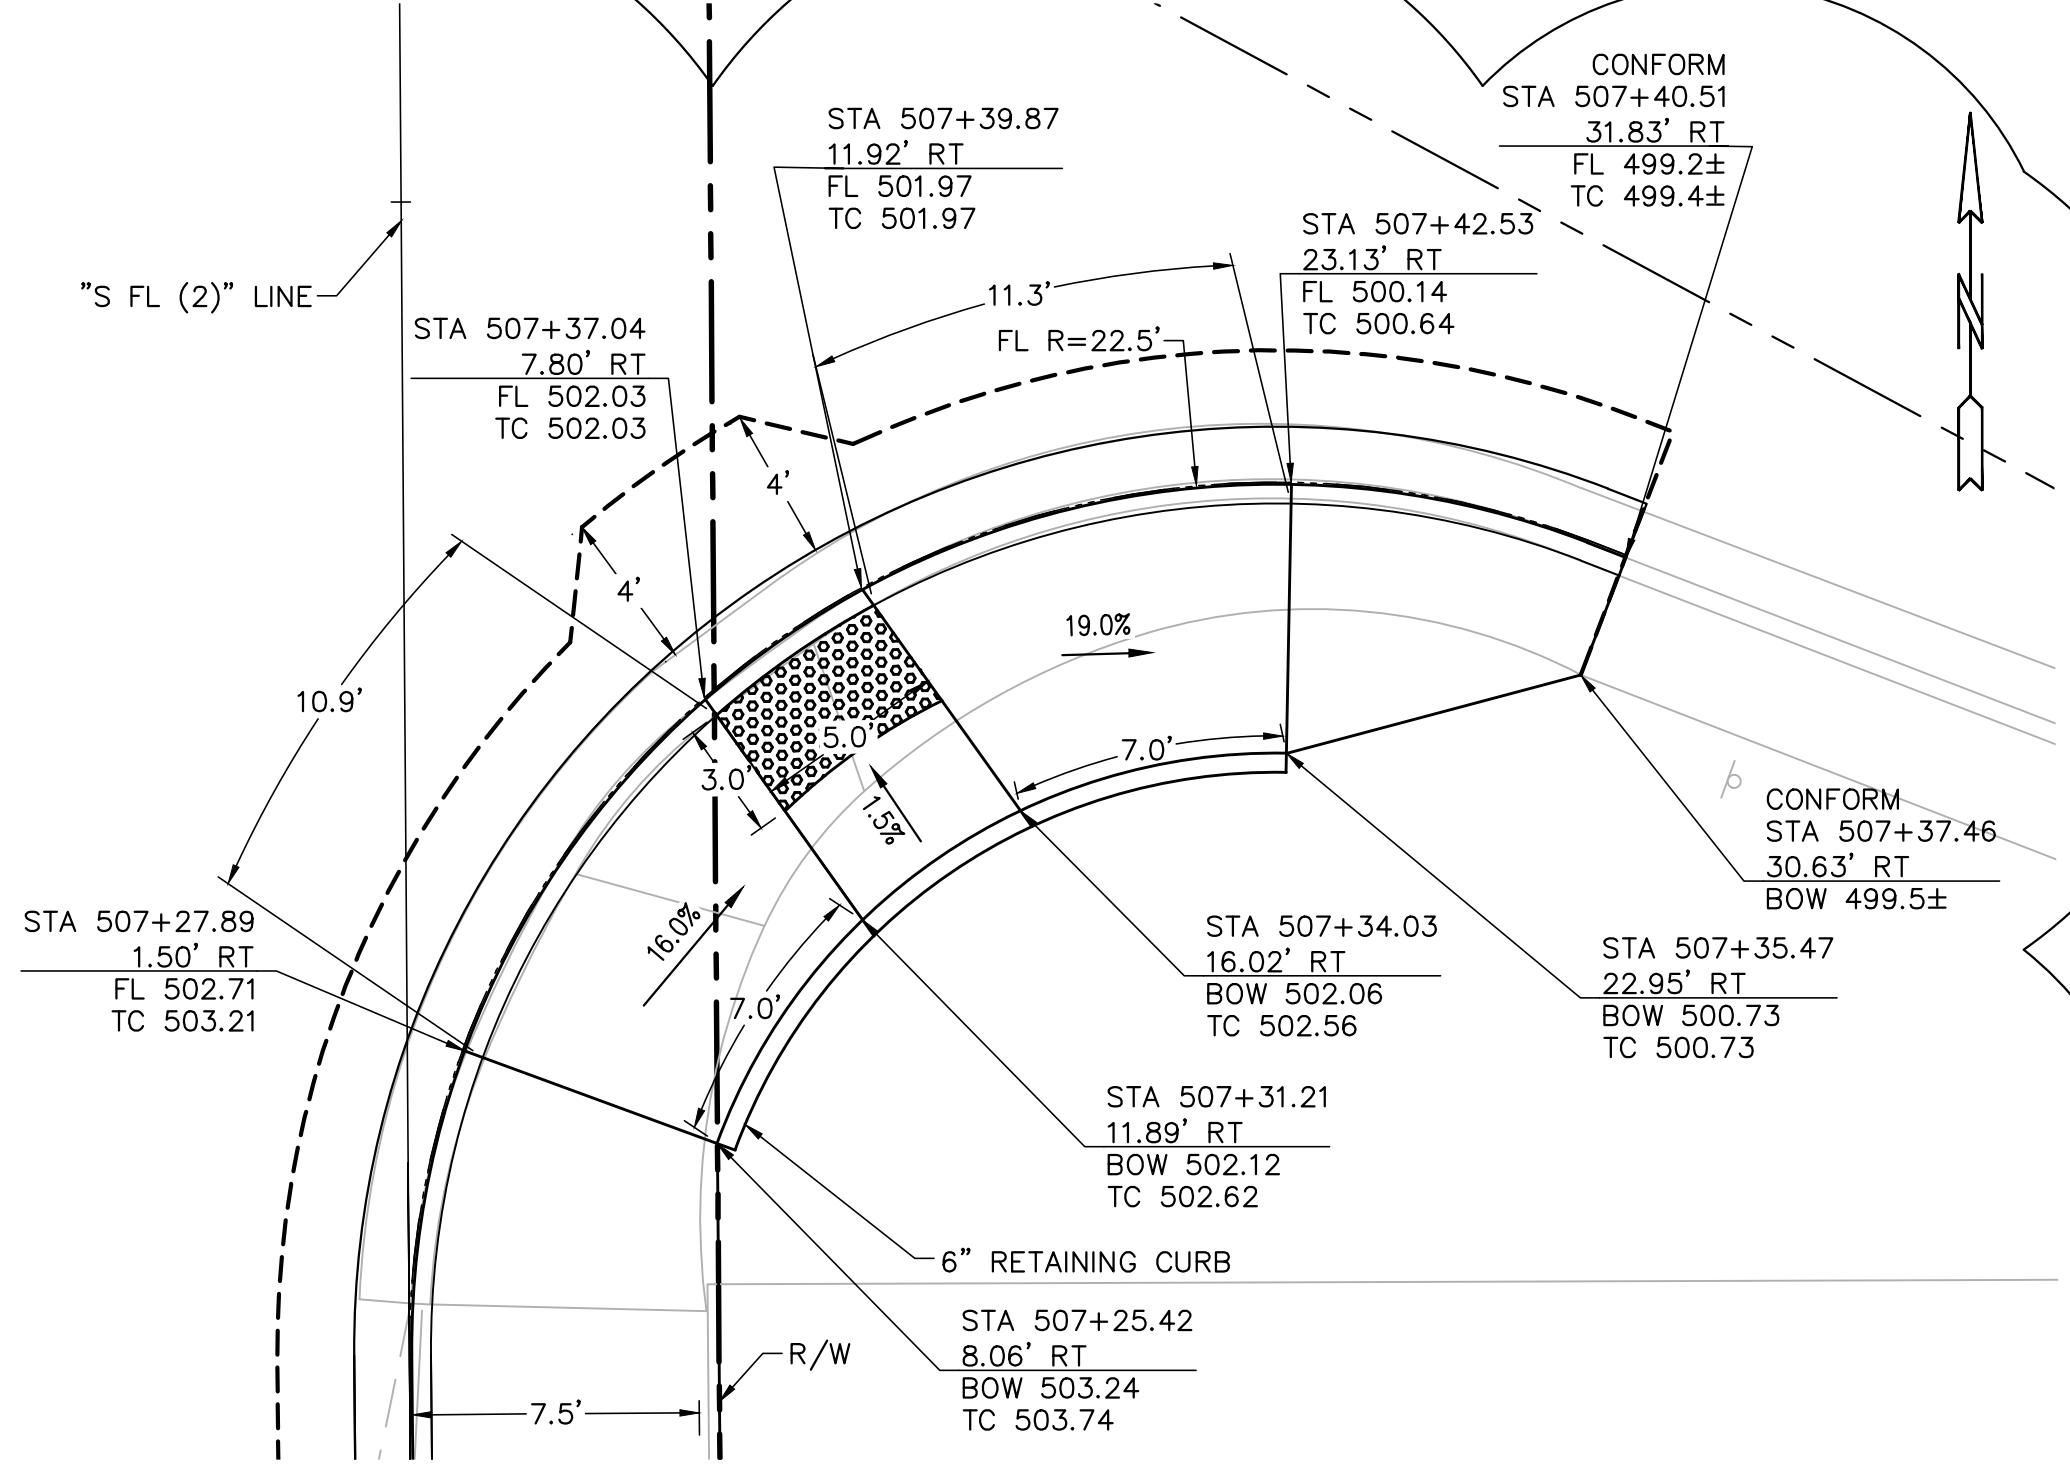

CURB RAMP 4 DETAIL
5323 PROCTOR RD
SCALE 1" = 5'




COUNTY OF ALAMEDA ☆ PUBLIC WORKS AGENCY				REVISIONS			
THE IMPROVEMENTS OF PROCTOR ROAD FROM REDWOOD ROAD TO CAMINO ALTA MIRA				NO.	DESCRIPTION	BY	DATE
CONSTRUCTION DETAILS				NO.	REVISD CURB RAMP DETAILS	JK	4/8/25
U-639				NO.	APPROVAL	BY	DATE
DATE: MAR 2025				APPROVAL			
WORK ORDER NO. R32144				APPROVAL			
SPECIFICATION NO. 2491				APPROVAL			
SHEET NO. 38 OF 59				APPROVAL			
FILE NO.				APPROVAL			
U-639				APPROVAL			
REVIEWED: EMANUEL KASERNE				APPROVAL			
DESIGNED: AMBER K. LO				APPROVAL			
DRAWN: JACOBSON KRAVETS				APPROVAL			
CHECKED: CAROLYN DAVIS				APPROVAL			
244 Thomas L. Braylor Way Oakland, California 94612				APPROVAL			
(415) 543-8515				APPROVAL			
PROFESSIONAL ENGINEER JAMES CLEMENTS No. C47157				APPROVAL			
DATE OF CALCULATION				APPROVAL			
APPROVAL DATE: 03-07-25				APPROVAL			

FOR REDUCED ENGLISH PLANS
ORIGINAL SCALE IS IN INCHES




CONSTRUCTION	REVIEWED BY:	DATE:	REVIEWED BY:	DATE:
MAINTENANCE				
JOB AREA				
ESTIMATE				

A:\V-TPD\Projects\CA\CPWA\2020\207065CA.01\38-Detail-Prct Road East_Sheets - Consor\38-Detail-Prct East_Addendum#1.dwg 4-10-25 04:06:55 PM

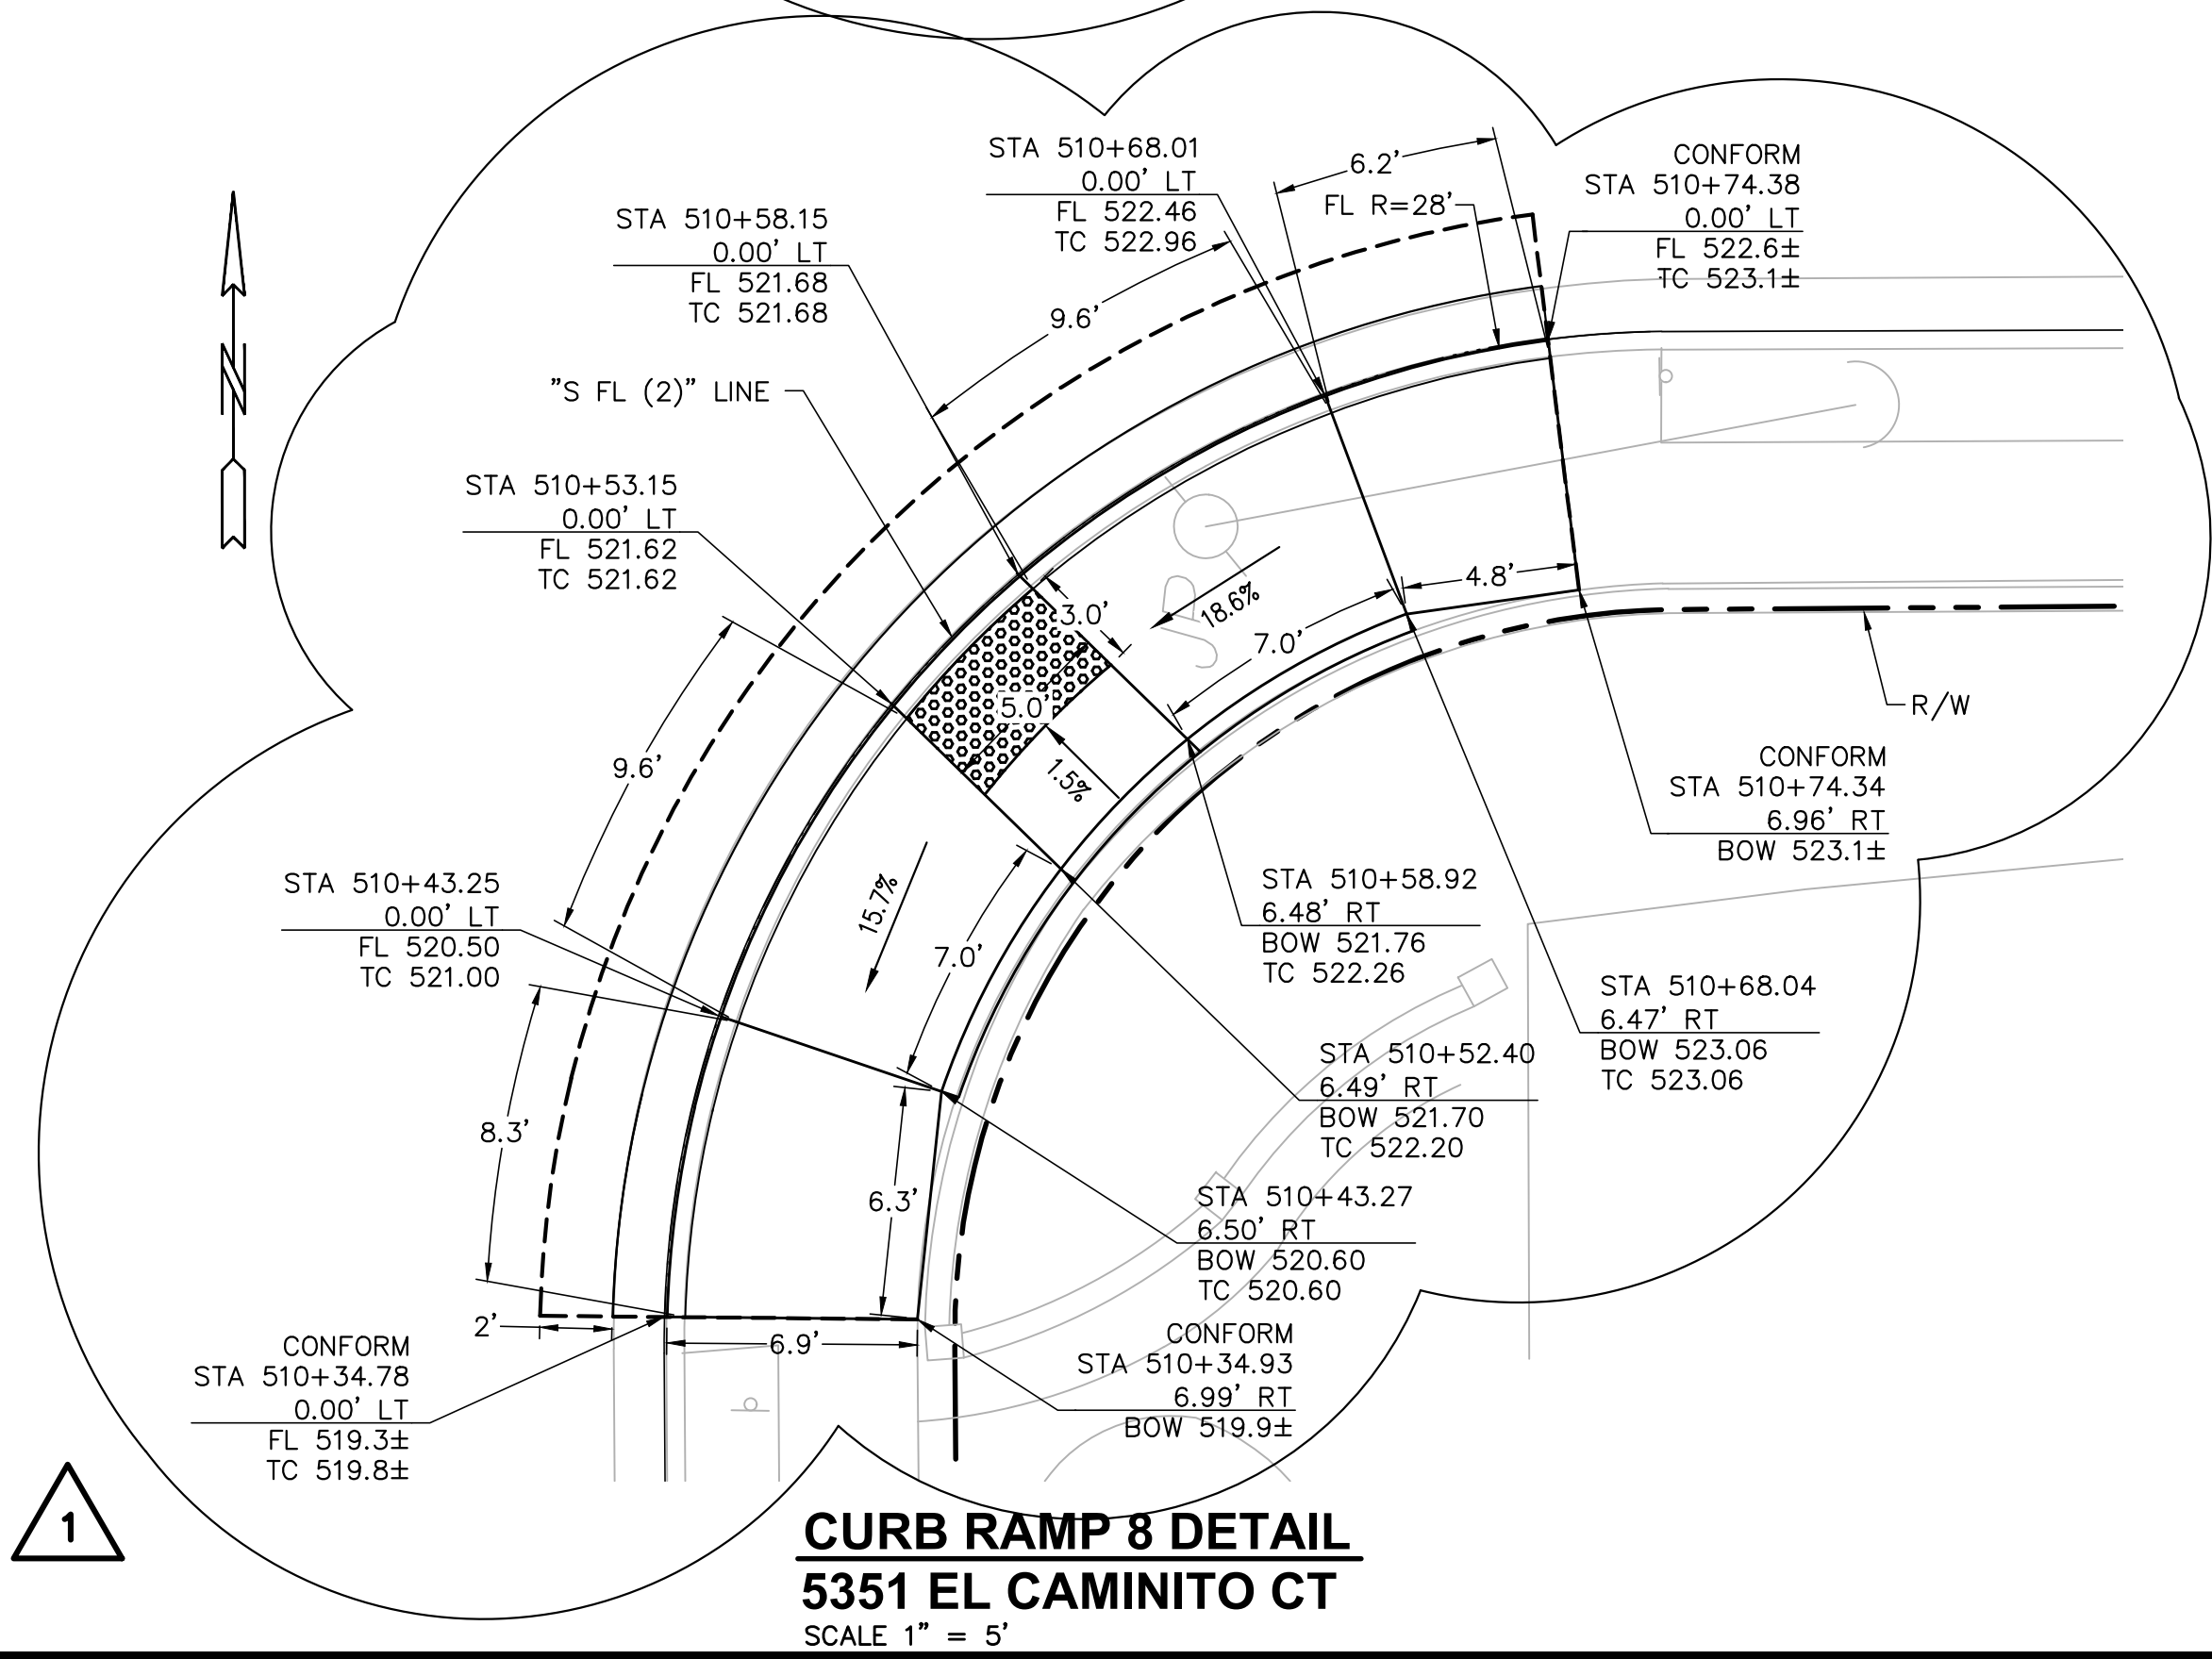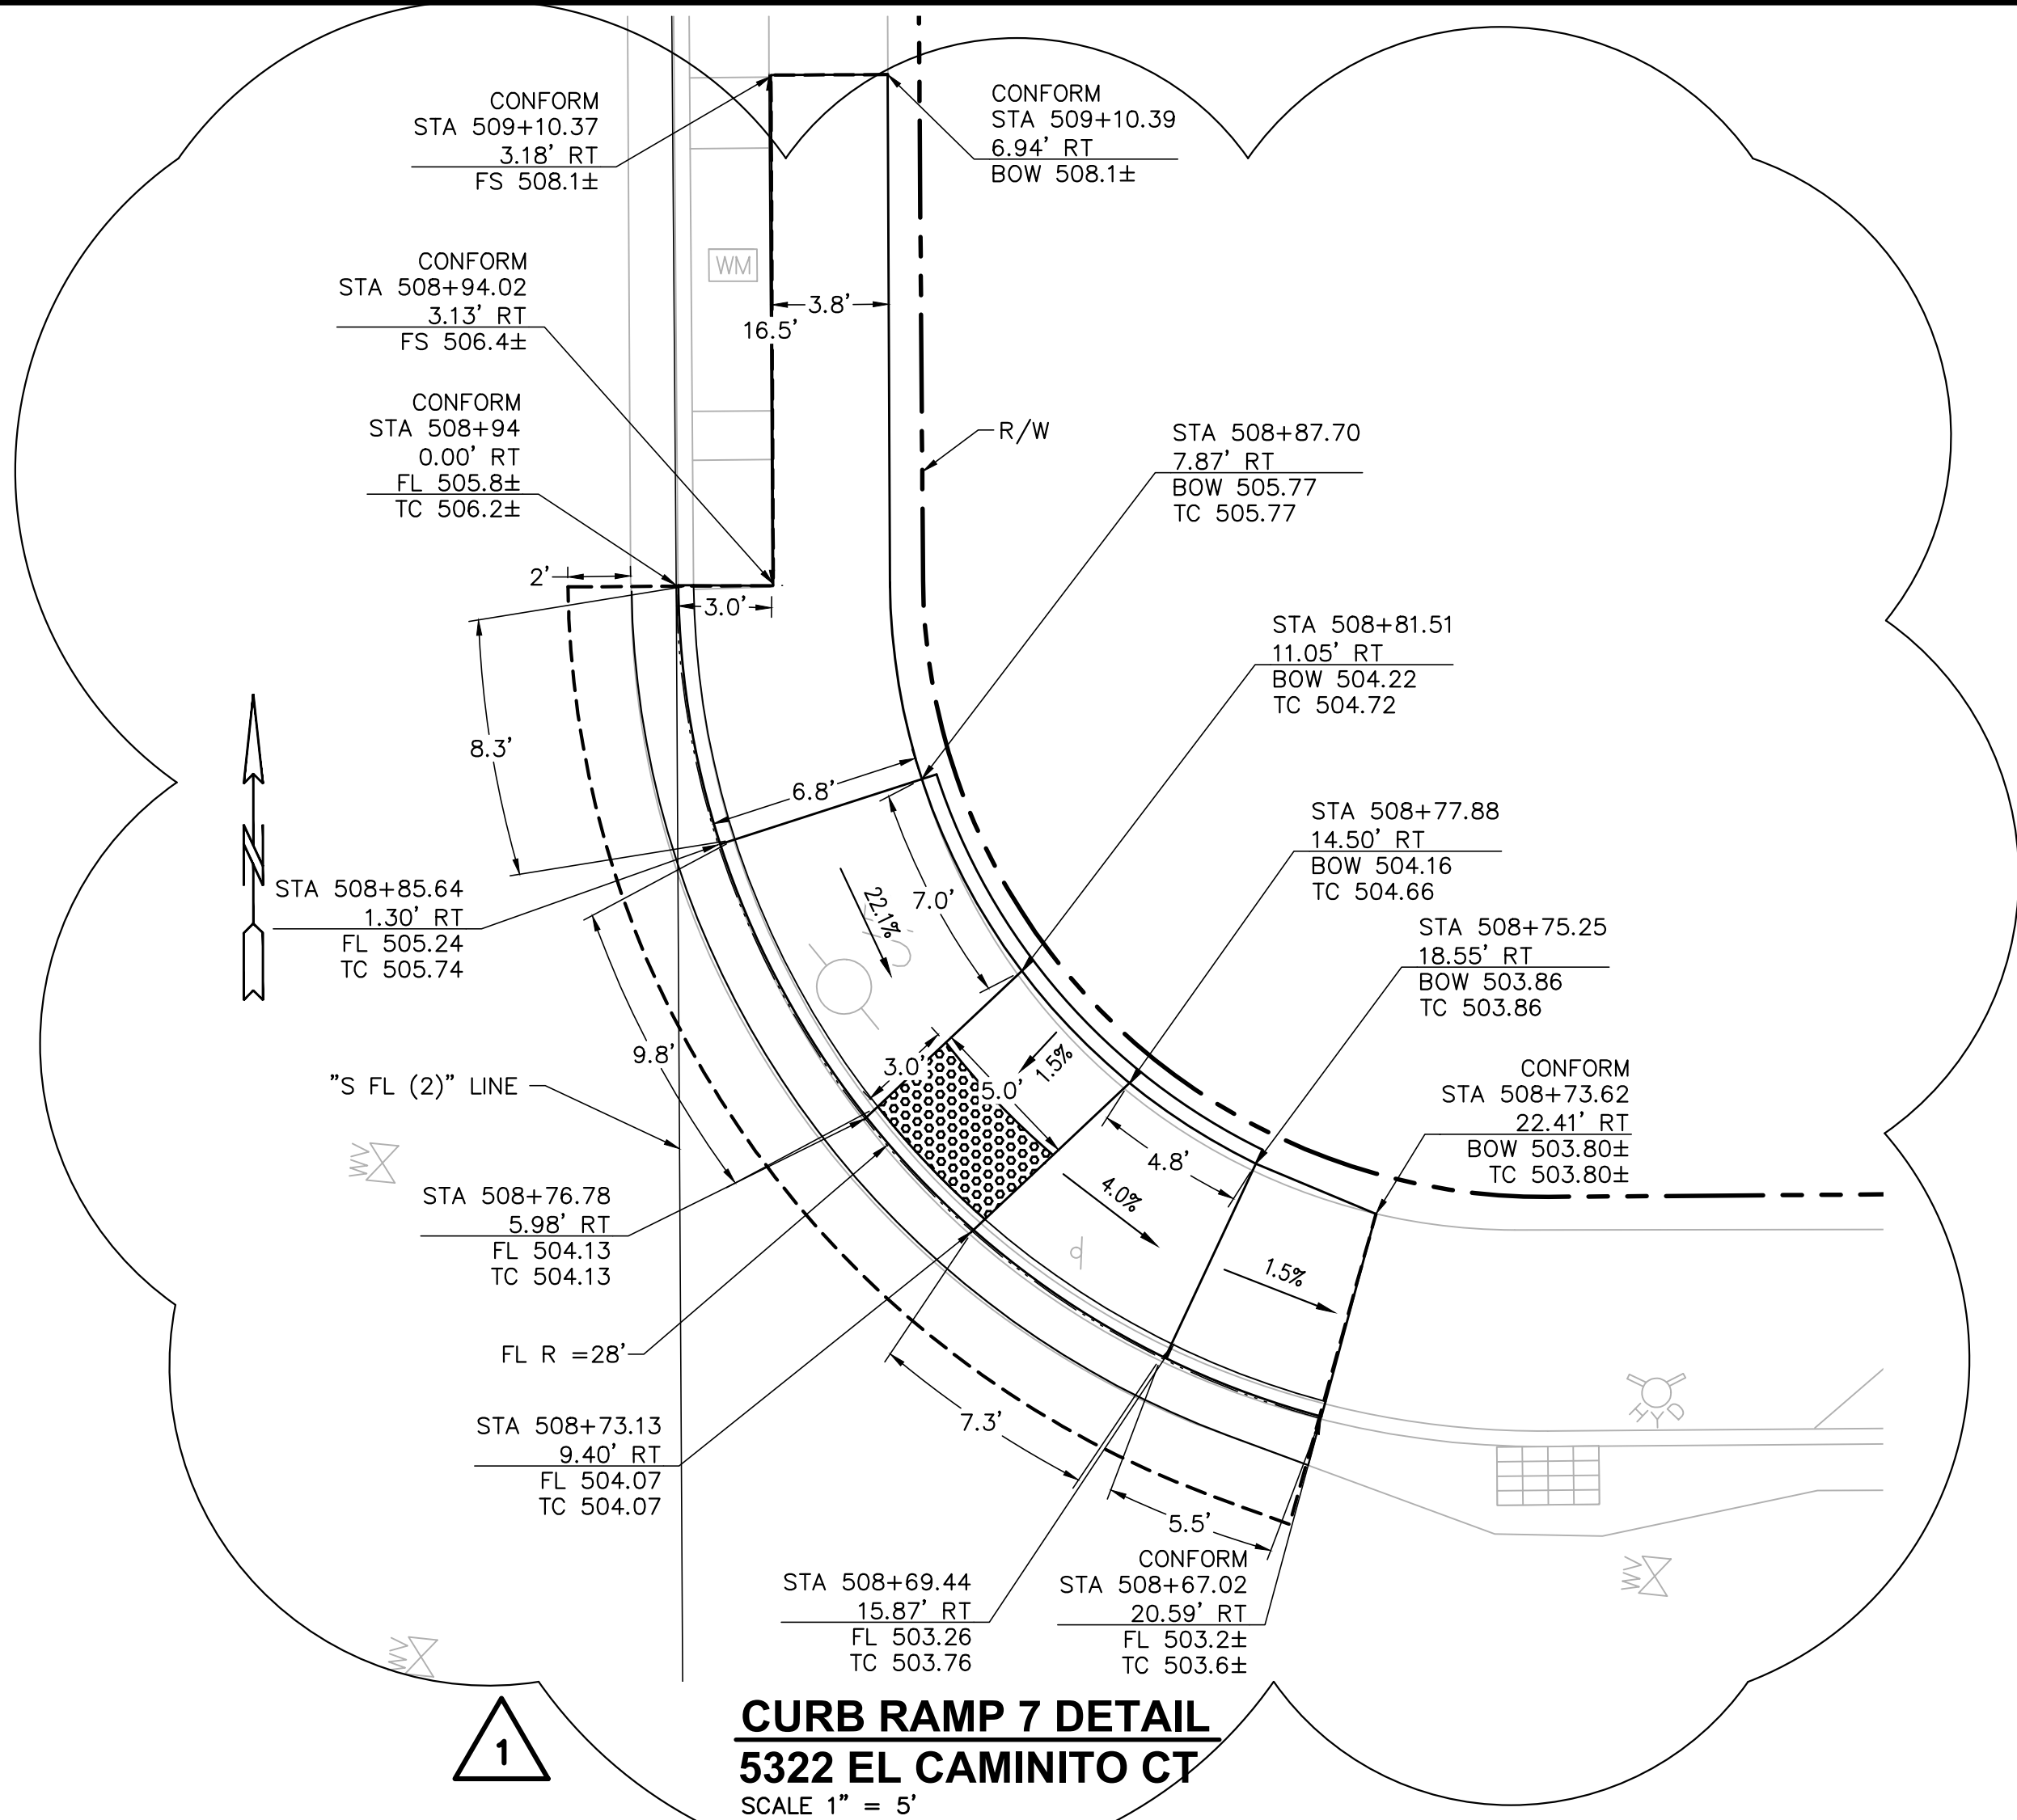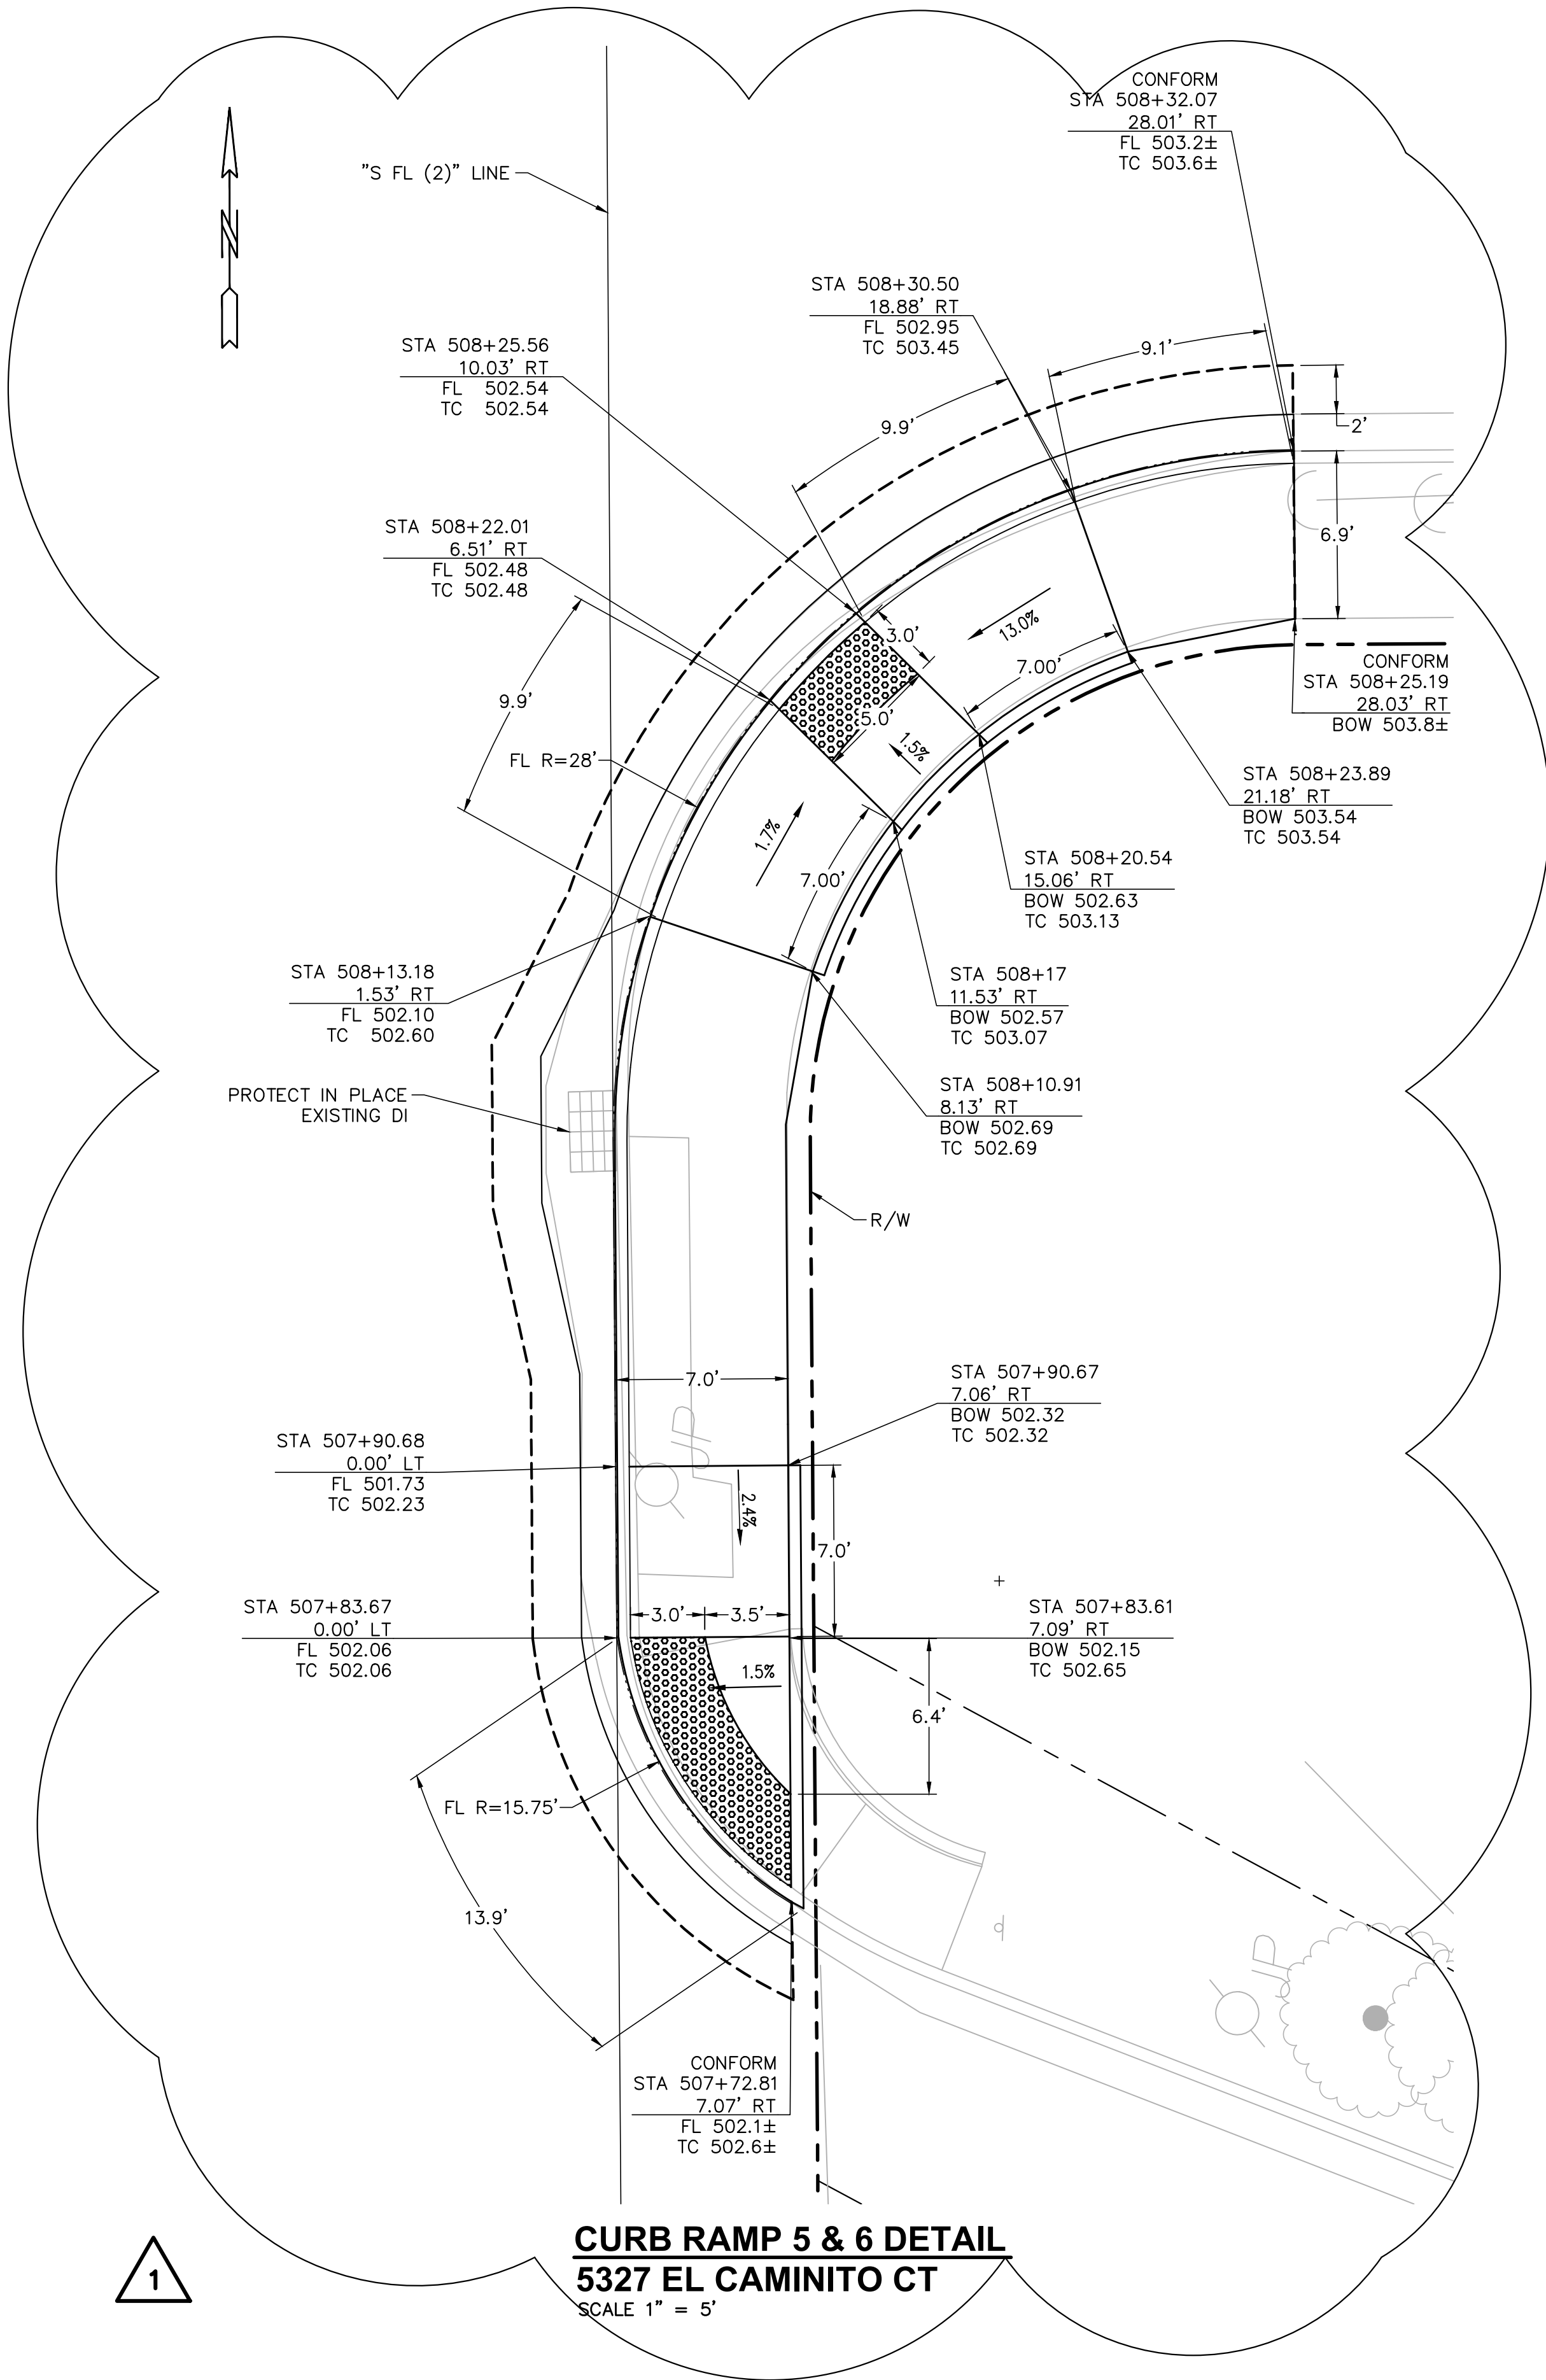

FOR REDUCED ENGLISH PLANS
ORIGINAL SCALE IS IN INCHES

 

COUNTY OF ALAMEDA ☆ PUBLIC WORKS AGENCY				REVISIONS			
THE IMPROVEMENTS OF PROCTOR ROAD FROM REDWOOD ROAD TO CAMINO ALTA MIRA				NO.	BY	DATE	APPROVAL
				NO.	BY	DATE	APPROVAL
CONSTRUCTION DETAILS				NO.	BY	DATE	APPROVAL
				NO.	BY	DATE	APPROVAL
DATE: MAR 2025				1"=5'			
WORK ORDER NO. R32144							
SPECIFICATION NO. 2491							
SHEET NO. 39 OF 59							
FILE NO. U-639							
REVIEWED: EMANUEL KASENE				APPROVED: JAMES CLEMENTS			
REVIEWED: JESSIE PAN				APPROVED: JAMES CLEMENTS			
APPROVAL RECOMMENDED: AMBER K. LO				APPROVAL DATE: 03-07-25			
DRAWN: JACKSON KRAVETS				CHECKED: CAROLYN DAVIS			
DESIGNED: JACKSON KRAVETS				APPROVED: JAMES CLEMENTS			
244 Thomas L. Braylor Way Oakland, California 94612				PROFESSIONAL ENGINEER JAMES CLEMENTS No. C47157 DATE OF CALIF. EXAM: 03-07-25			
(415) 543-8515							