
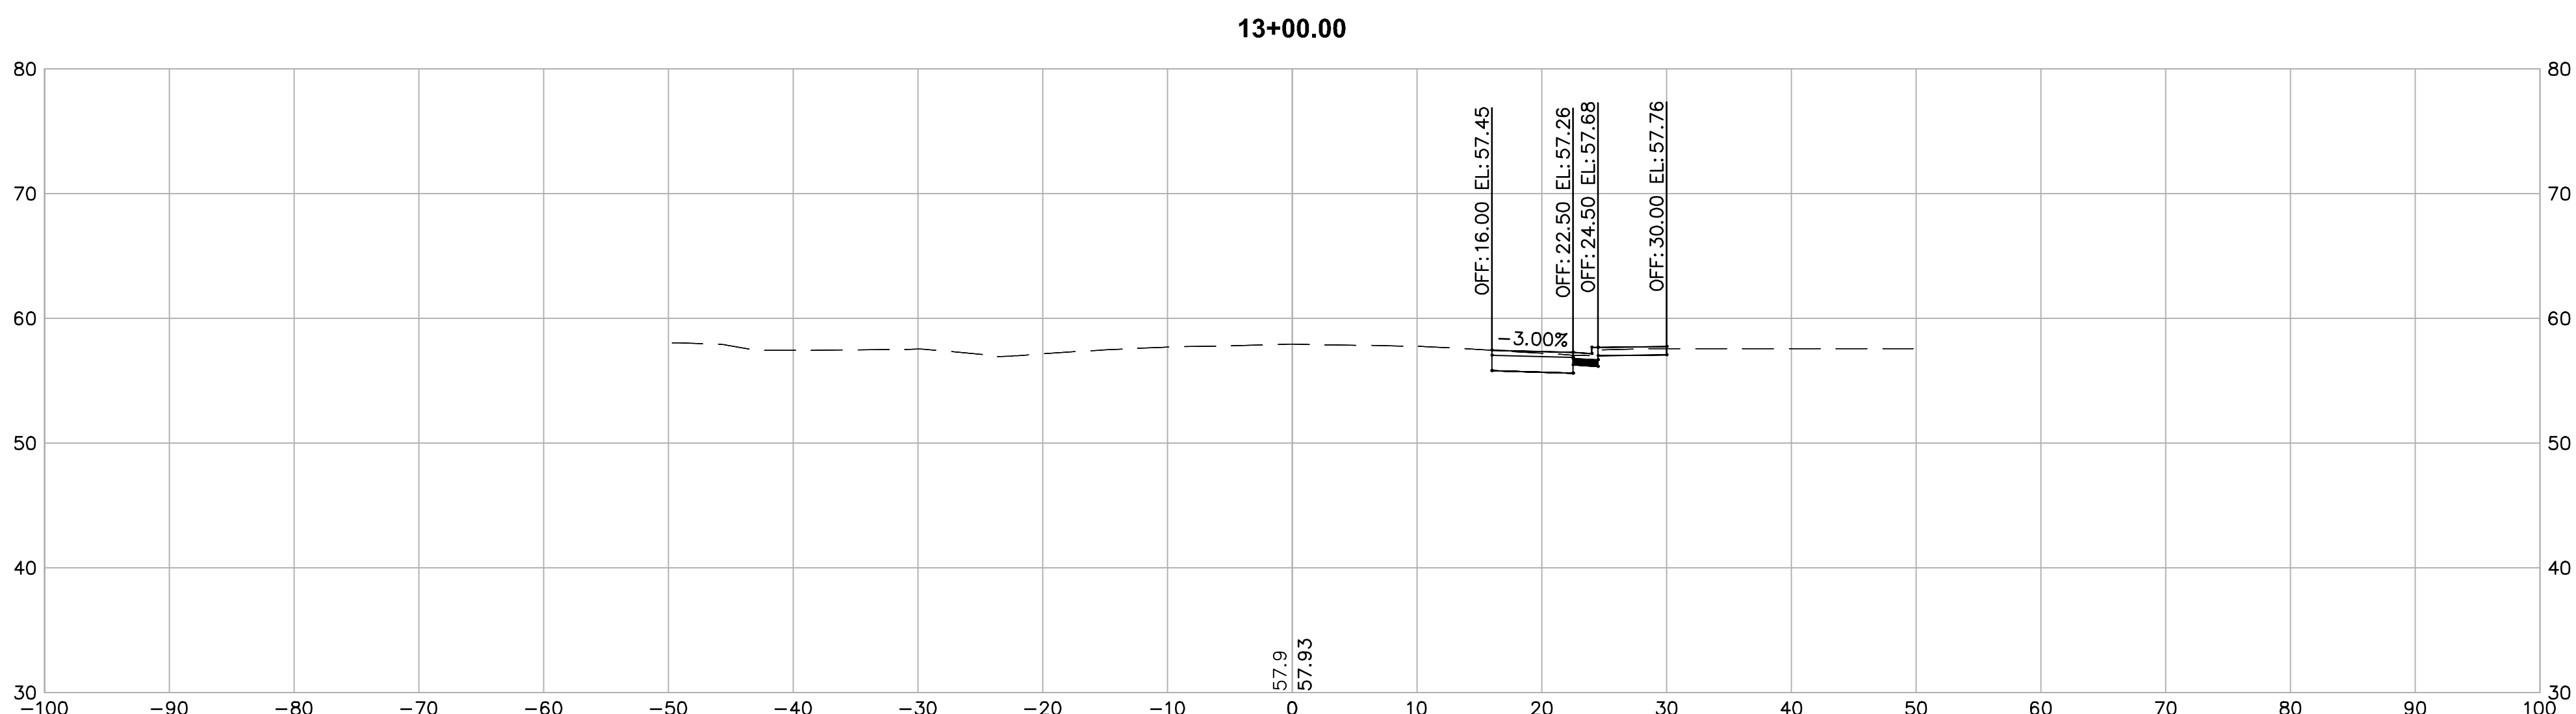
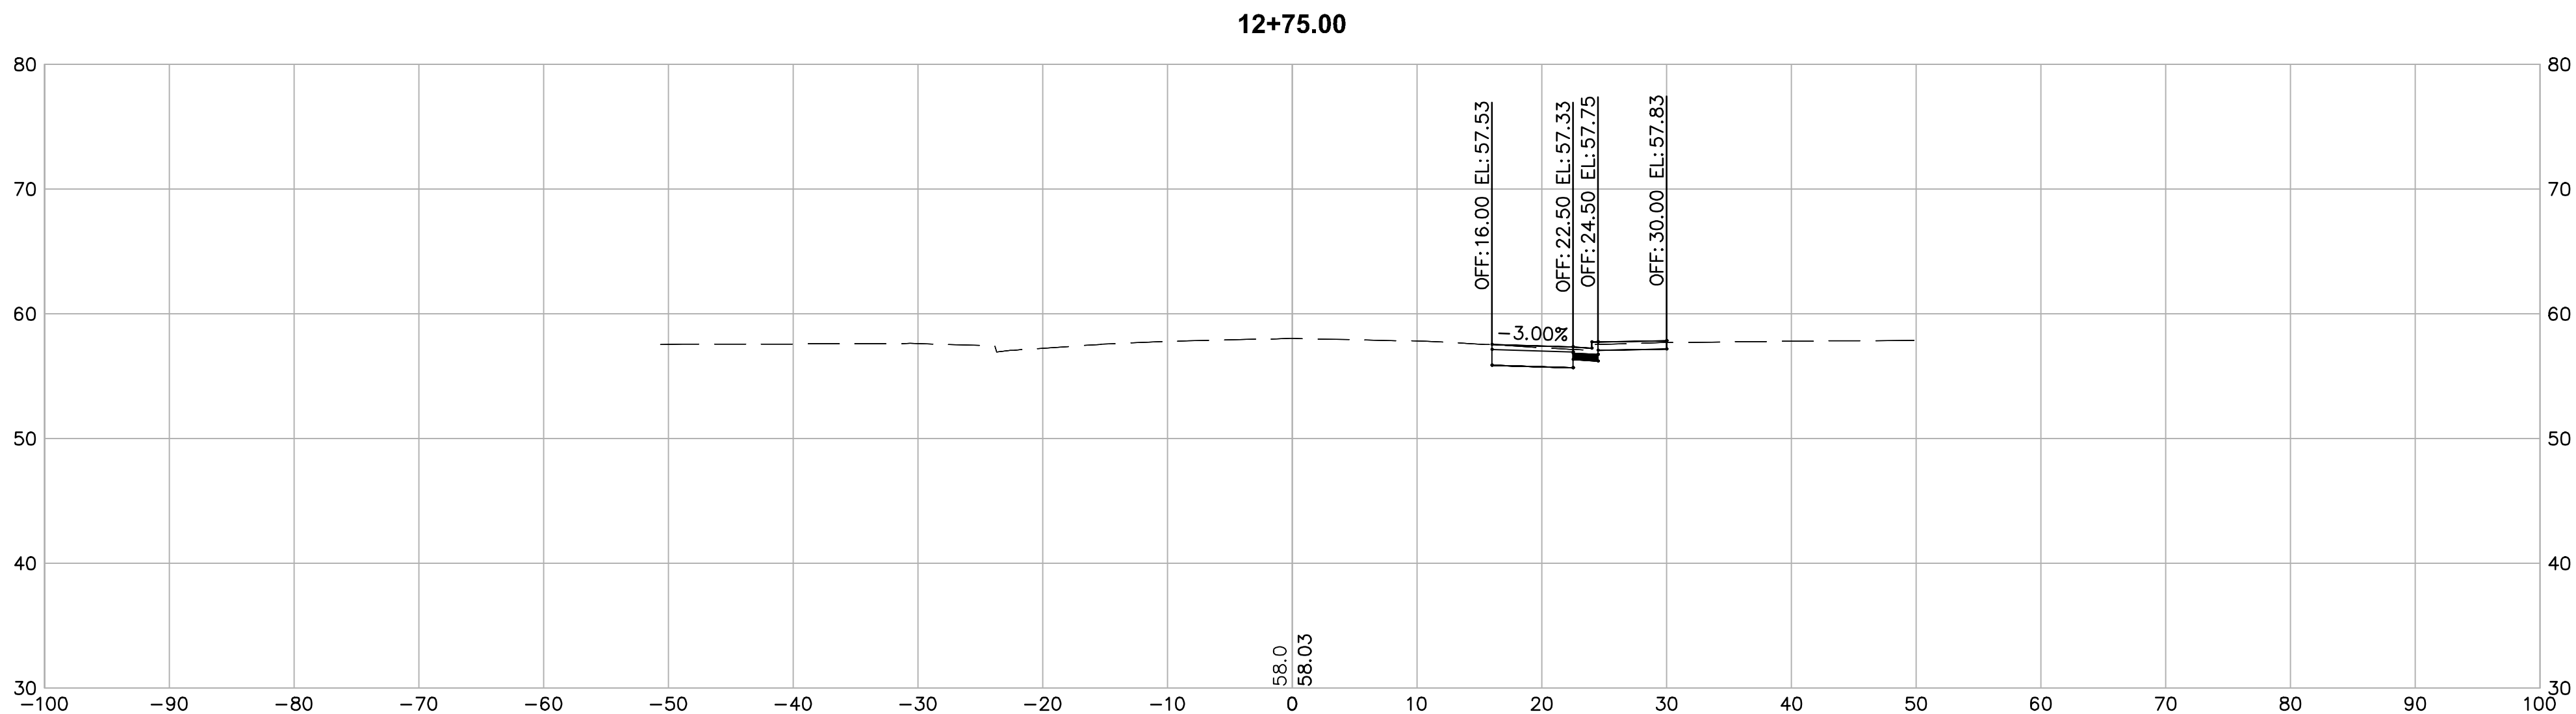



	REVIEWED BY:	DATE:	REVIEWED BY:	DATE:
CONSTRUCTION			SURVEY	
MAINTENANCE			TRAFFIC	
REAL ESTATE			ENVIRONMENTAL	

j:\Jobs\8781_Alameda Co\8781.004_Meekland Ave Corridor\70_CADD\RDWY\01_C3D\Xsections\8781 Sections.dwg7-05-2308:51:15 PMdzurcher

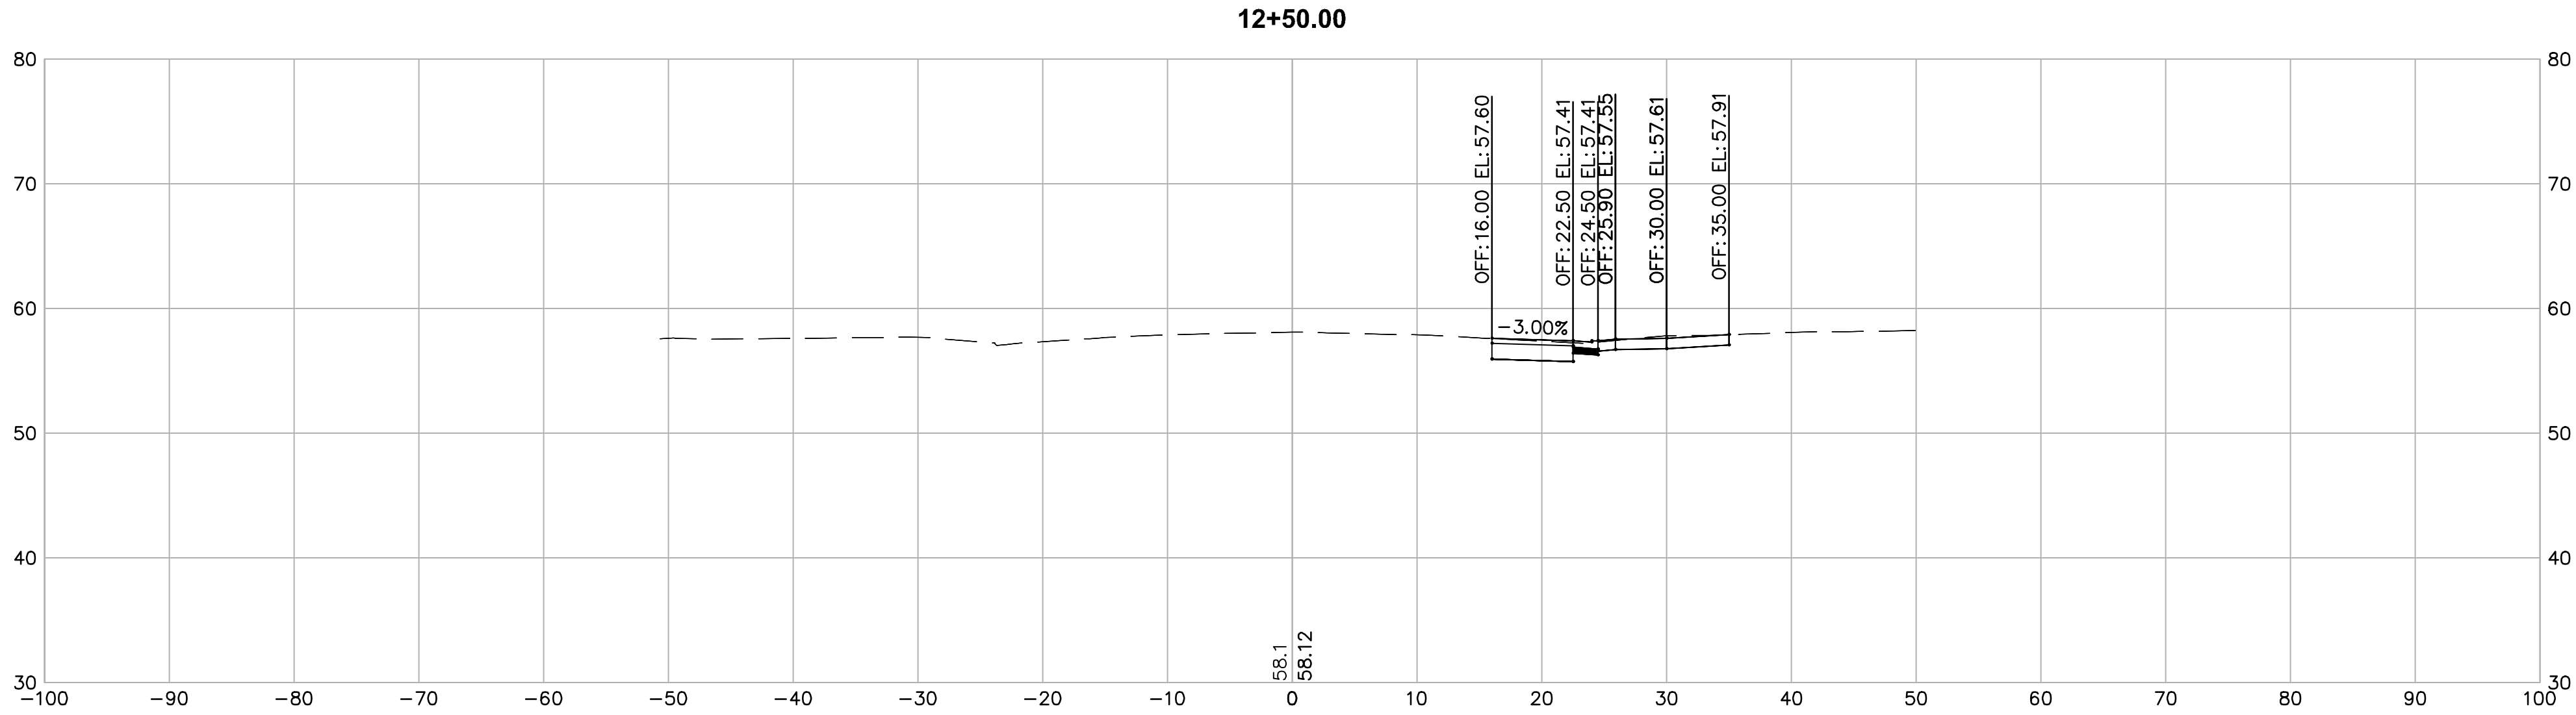




	REVIEWED BY:	DATE:	REVIEWED BY:	DATE:
CONSTRUCTION			SURVEY	
MAINTENANCE			TRAFFIC	
REAL ESTATE			ENVIRONMENTAL	

j:\Jobs\8781_Alameda Co\8781.004_Meekland Ave Corridor\70_CADD\RDWY\01_C3D\Xsections\8781 Sections.dwg 7-05-23 08:52:11 PM dzurcher

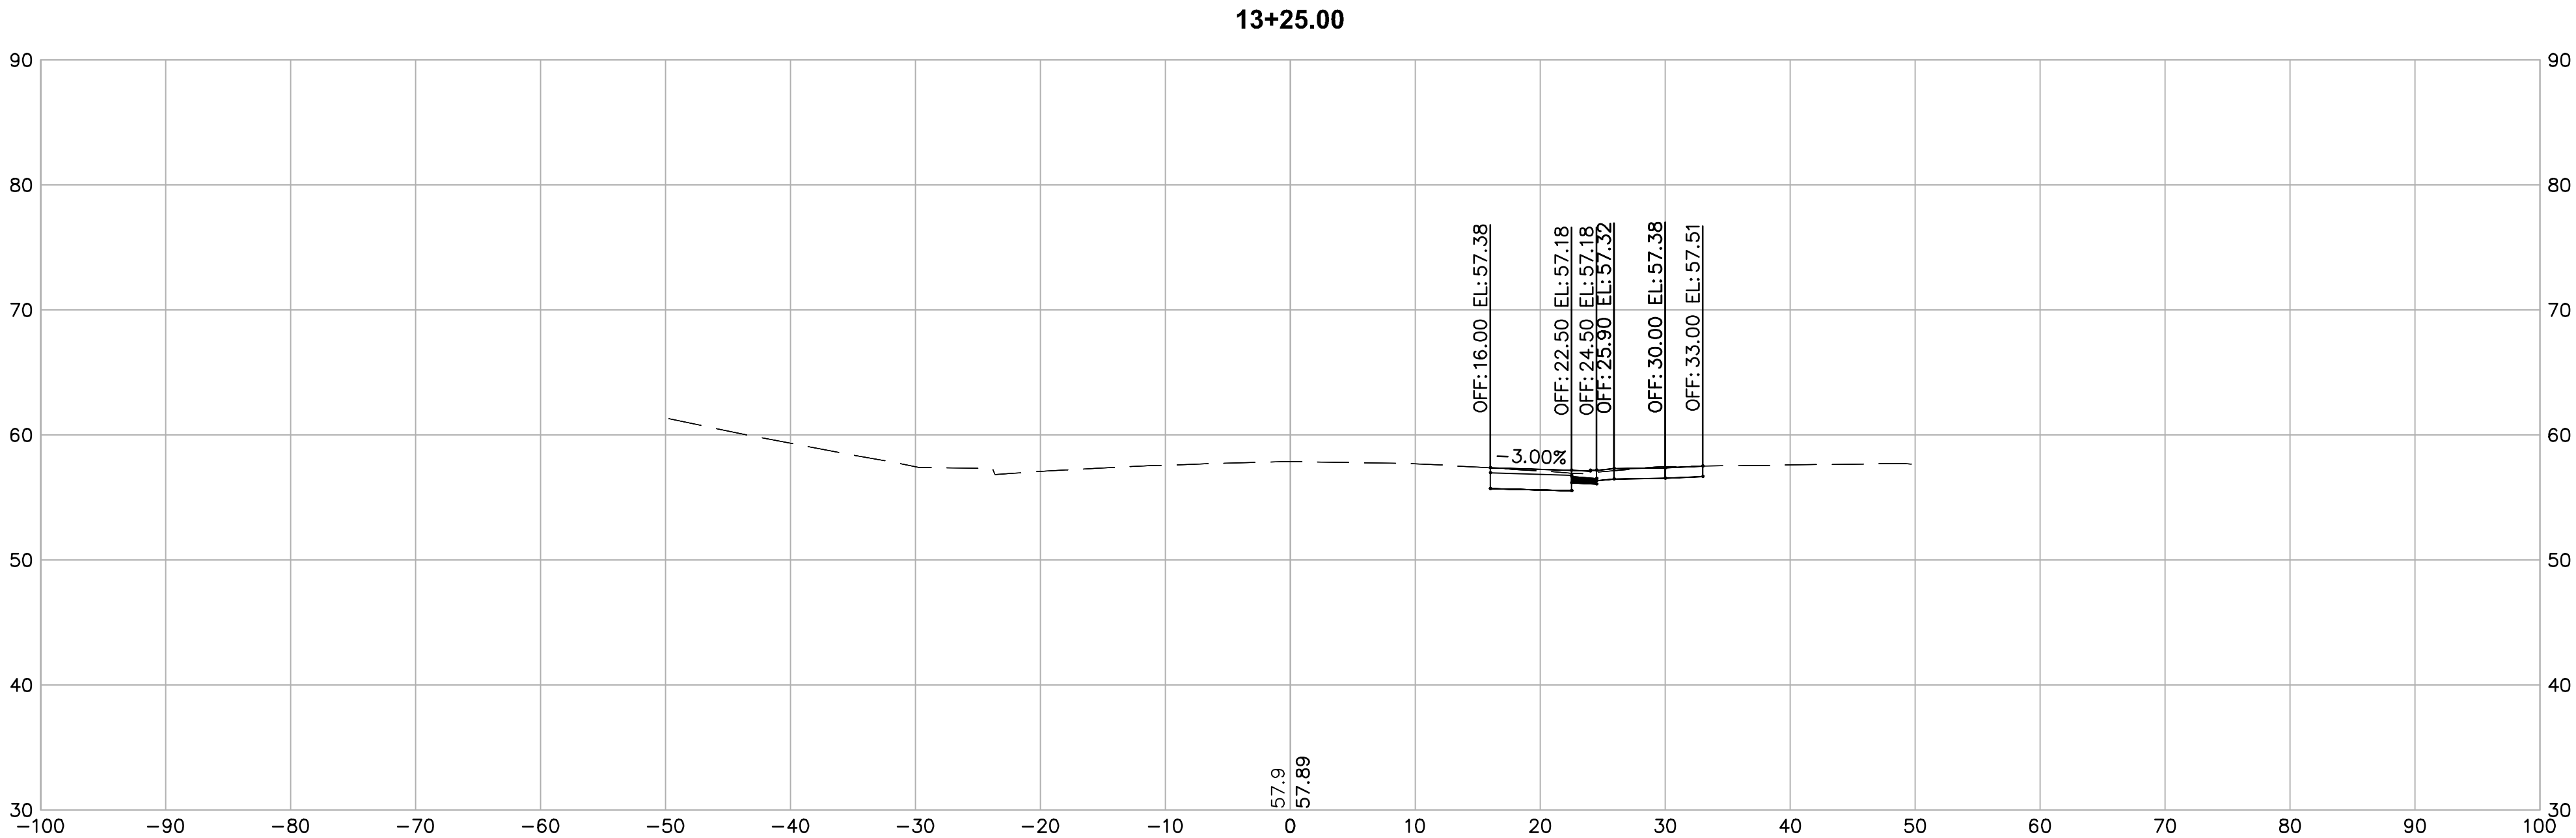



	REVIEWED BY:	DATE:	REVIEWED BY:	DATE:
CONSTRUCTION			SURVEY	
MAINTENANCE			TRAFFIC	
REAL ESTATE			ENVIRONMENTAL	

j:\Jobs\8781_Alameda Co\8781.004_Meekland Ave Corridor\70_CADD\RDWY\01_C3D\Xsections\8781 Sections.dwg 7-05-23 08:52:33 PM dzurcher

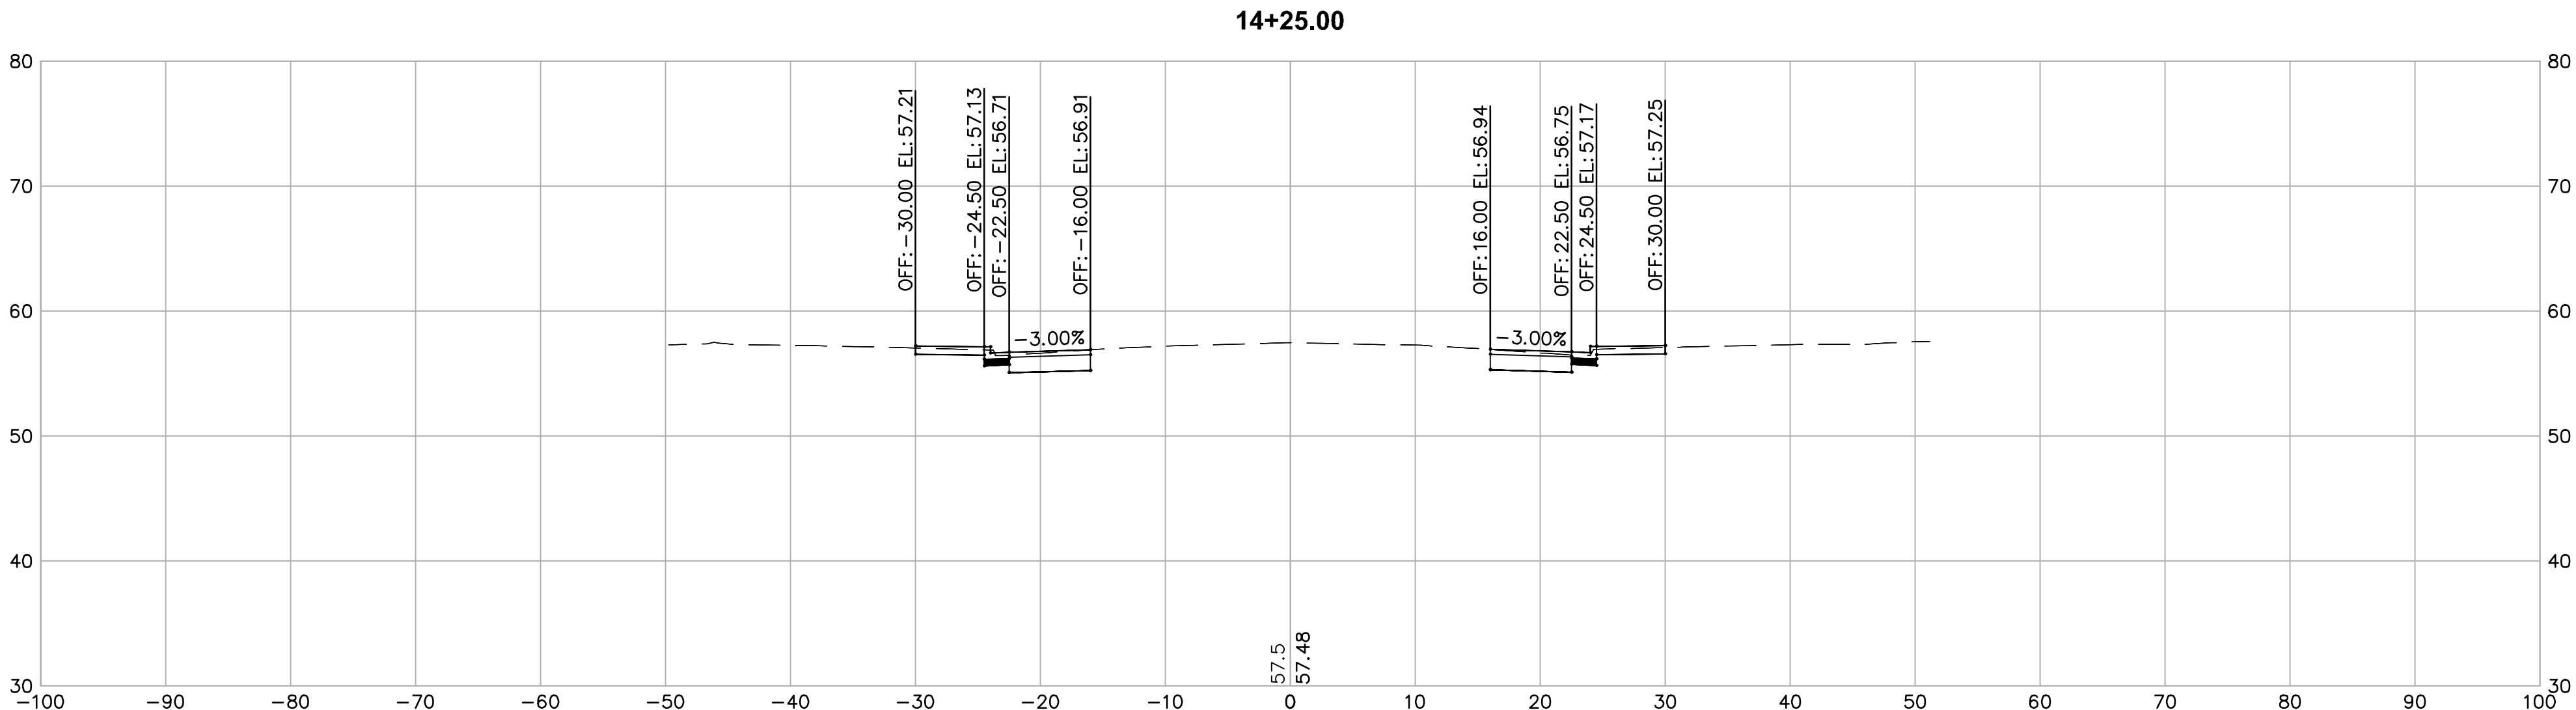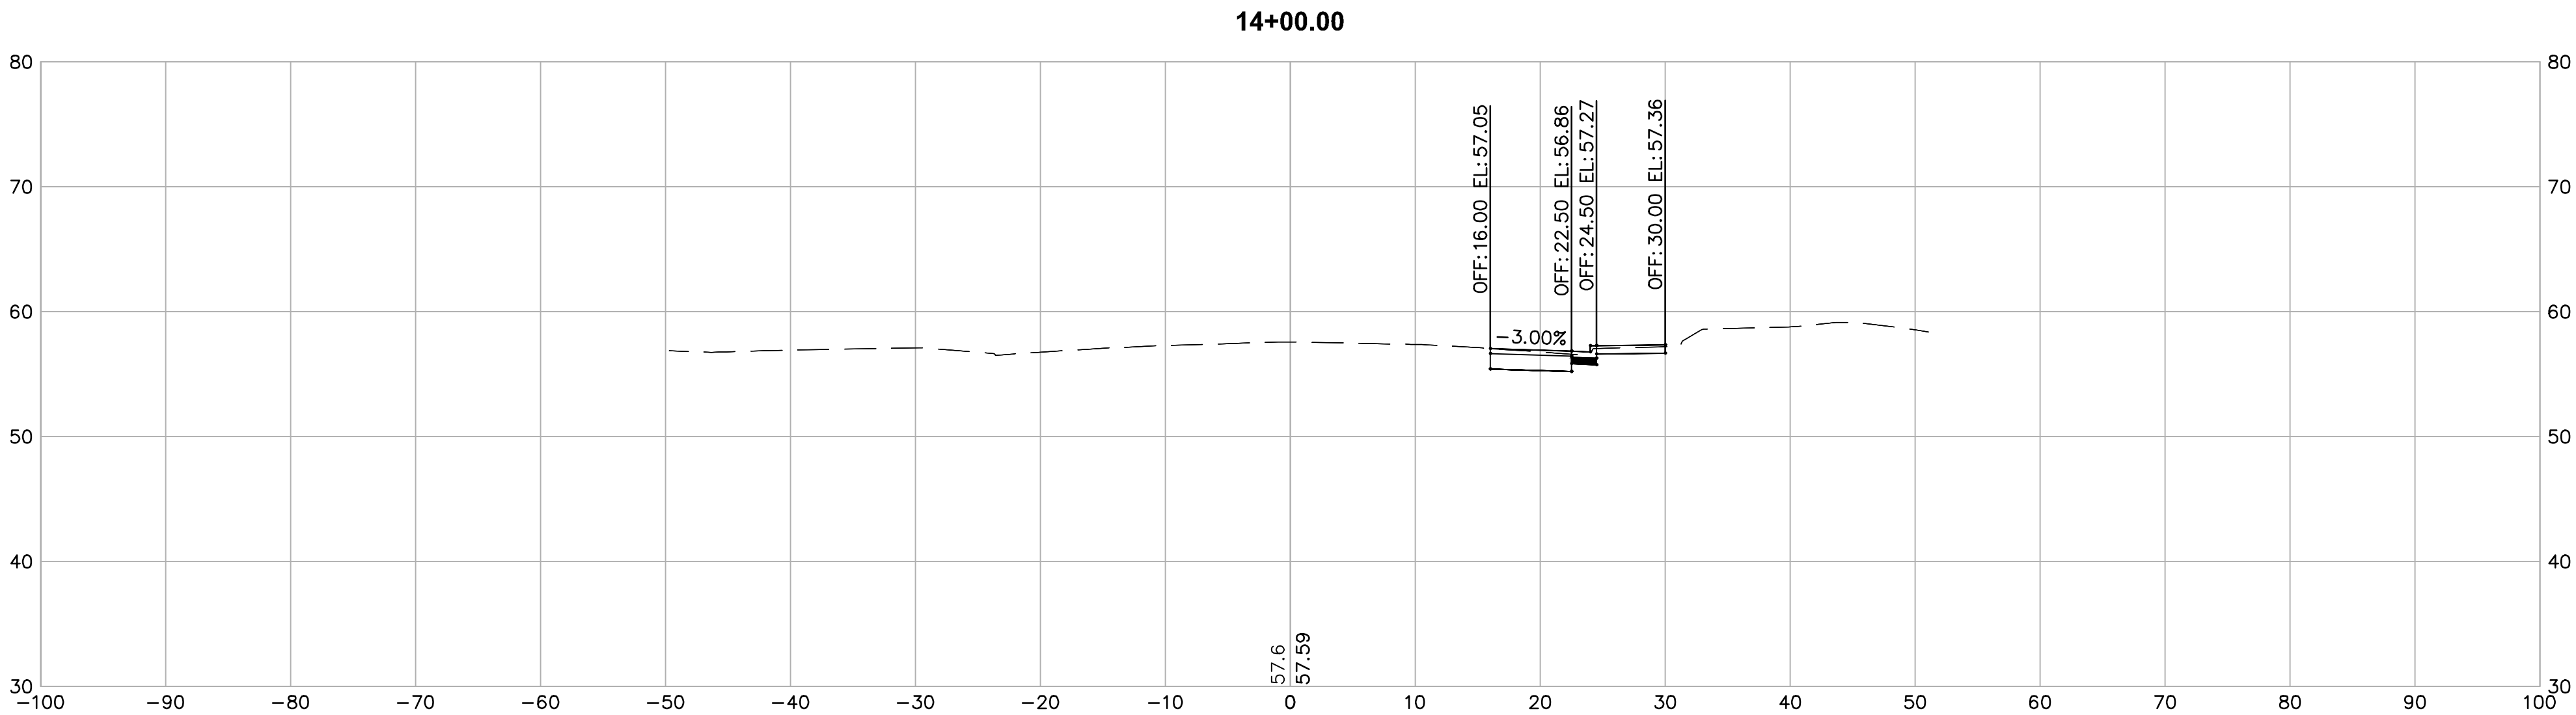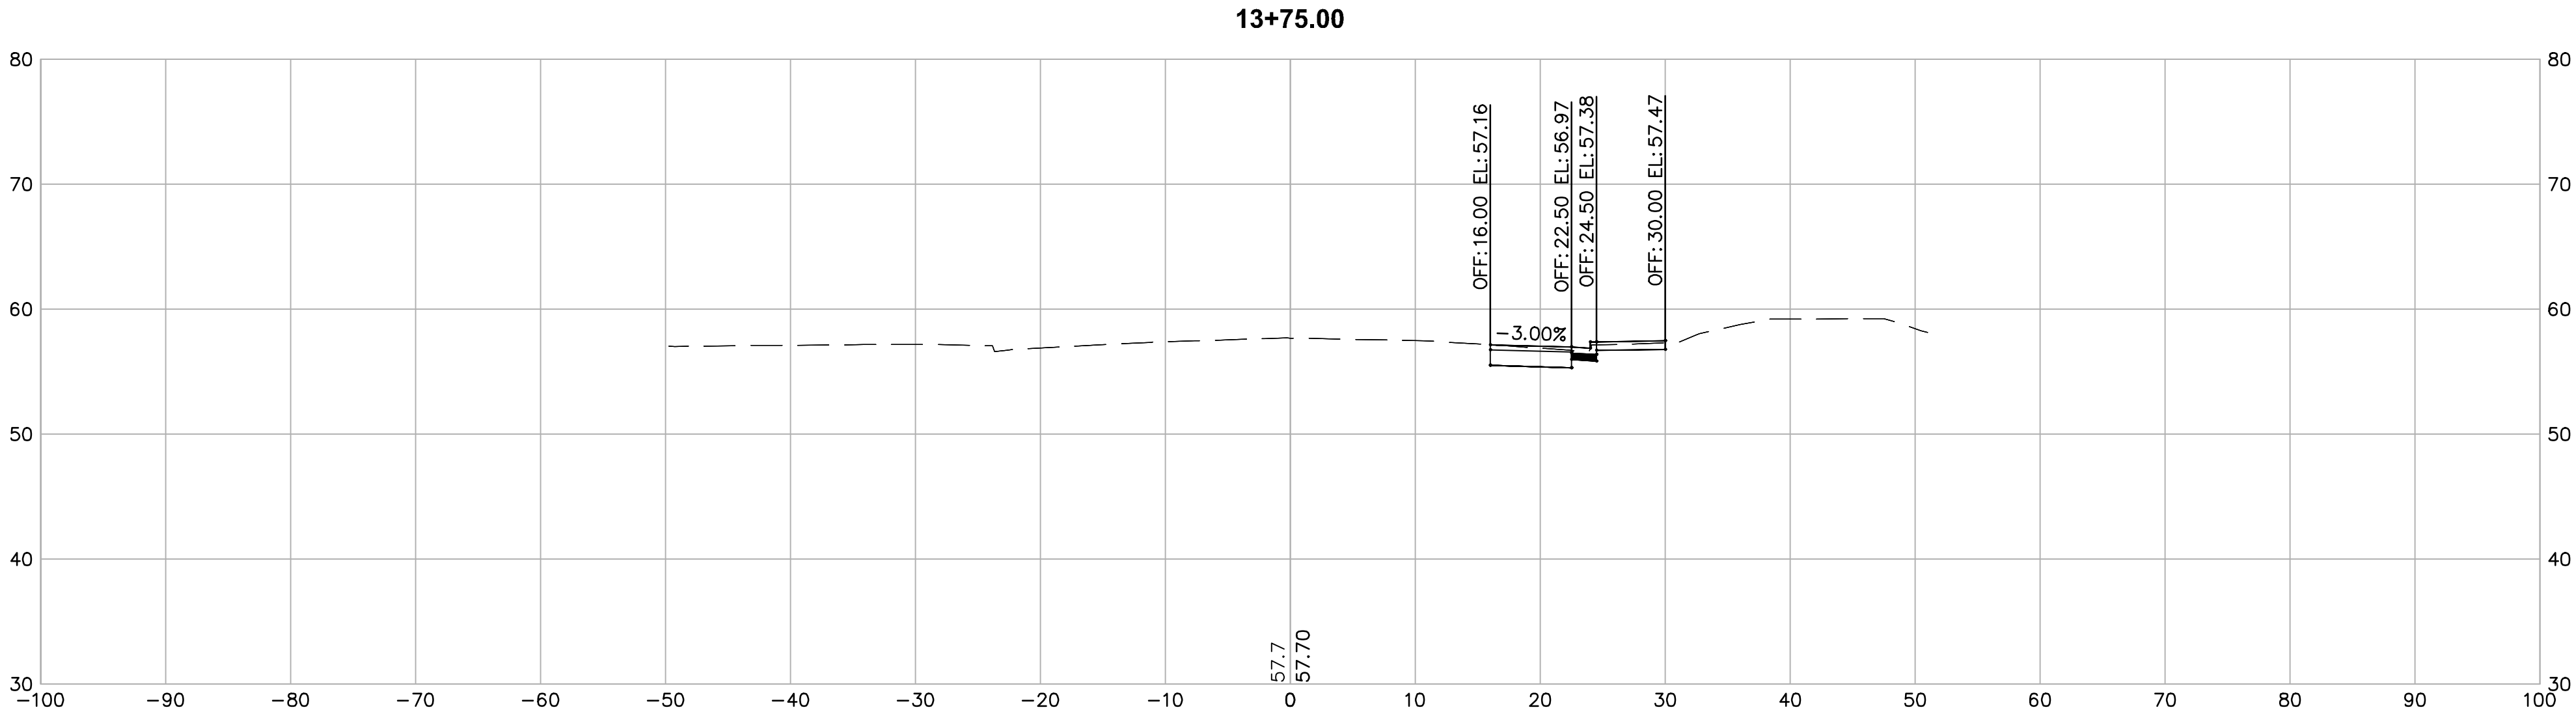


CONSTRUCTION	REVIEWED BY:	DATE:	REVIEWED BY:	DATE:
MAINTENANCE				
REAL ESTATE				

j:\Jobs\8781_Alameda Co\8781.004_Meekland Ave Corridor\70_CADD\RDWY\01_C3D\Xsections\8781 Sections.dwg 7-05-23 08:55:32 PM dzurcher

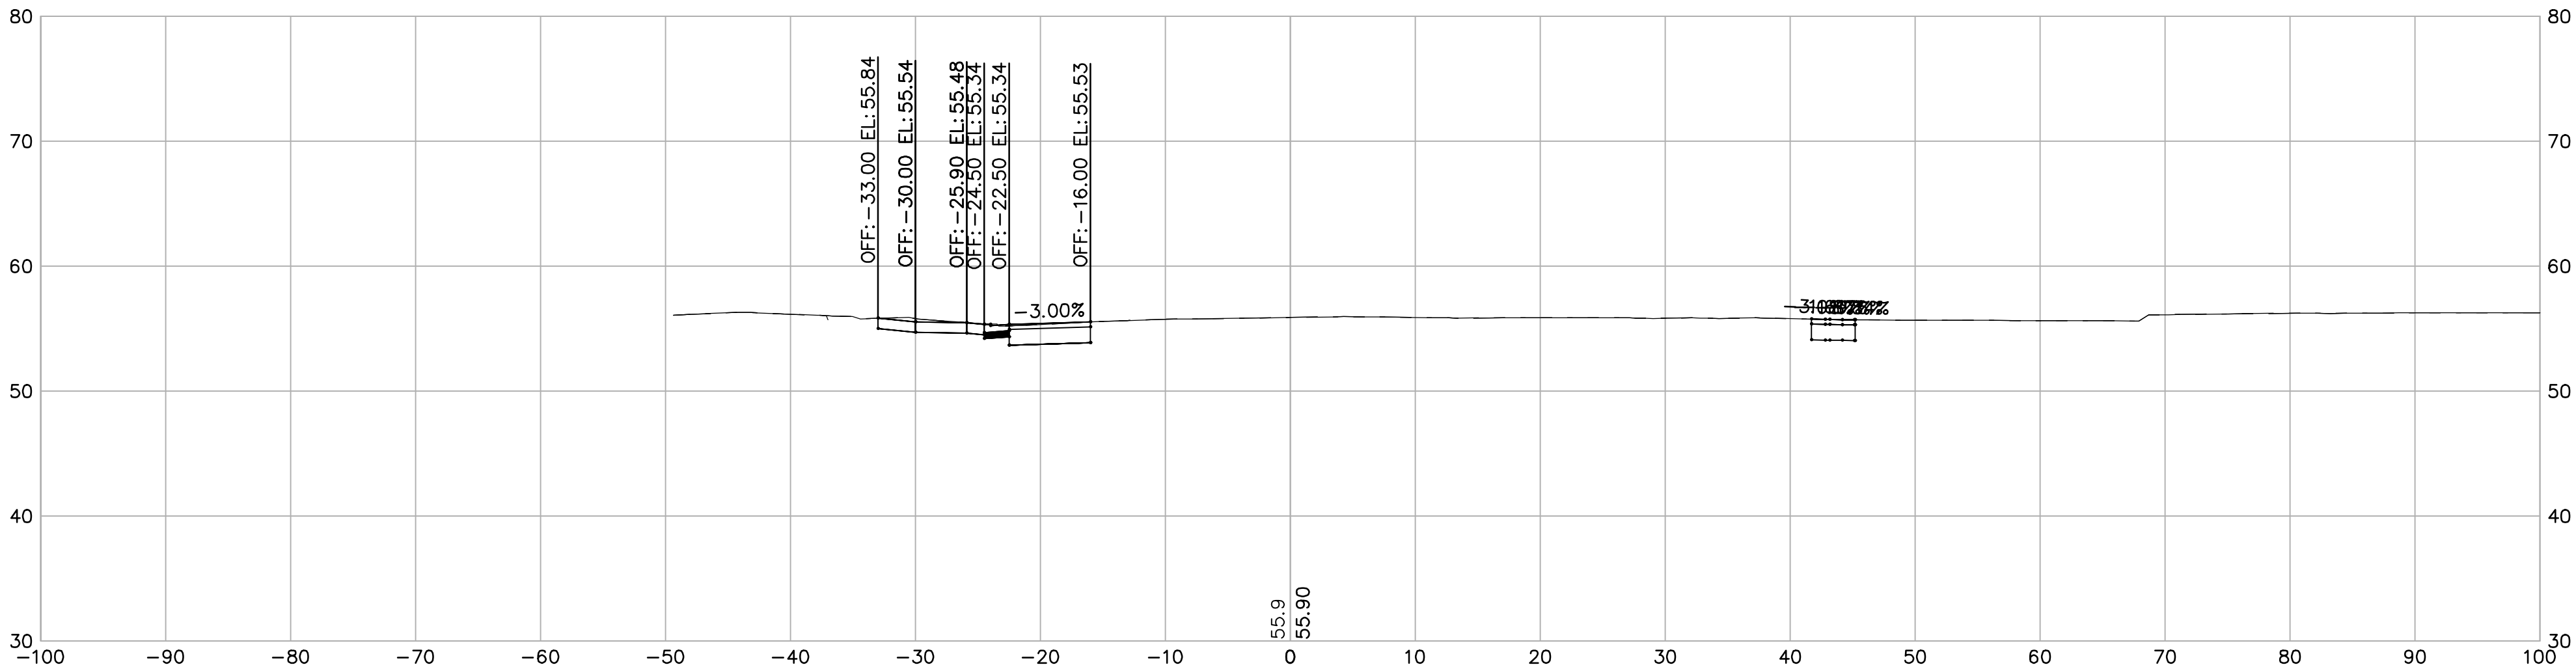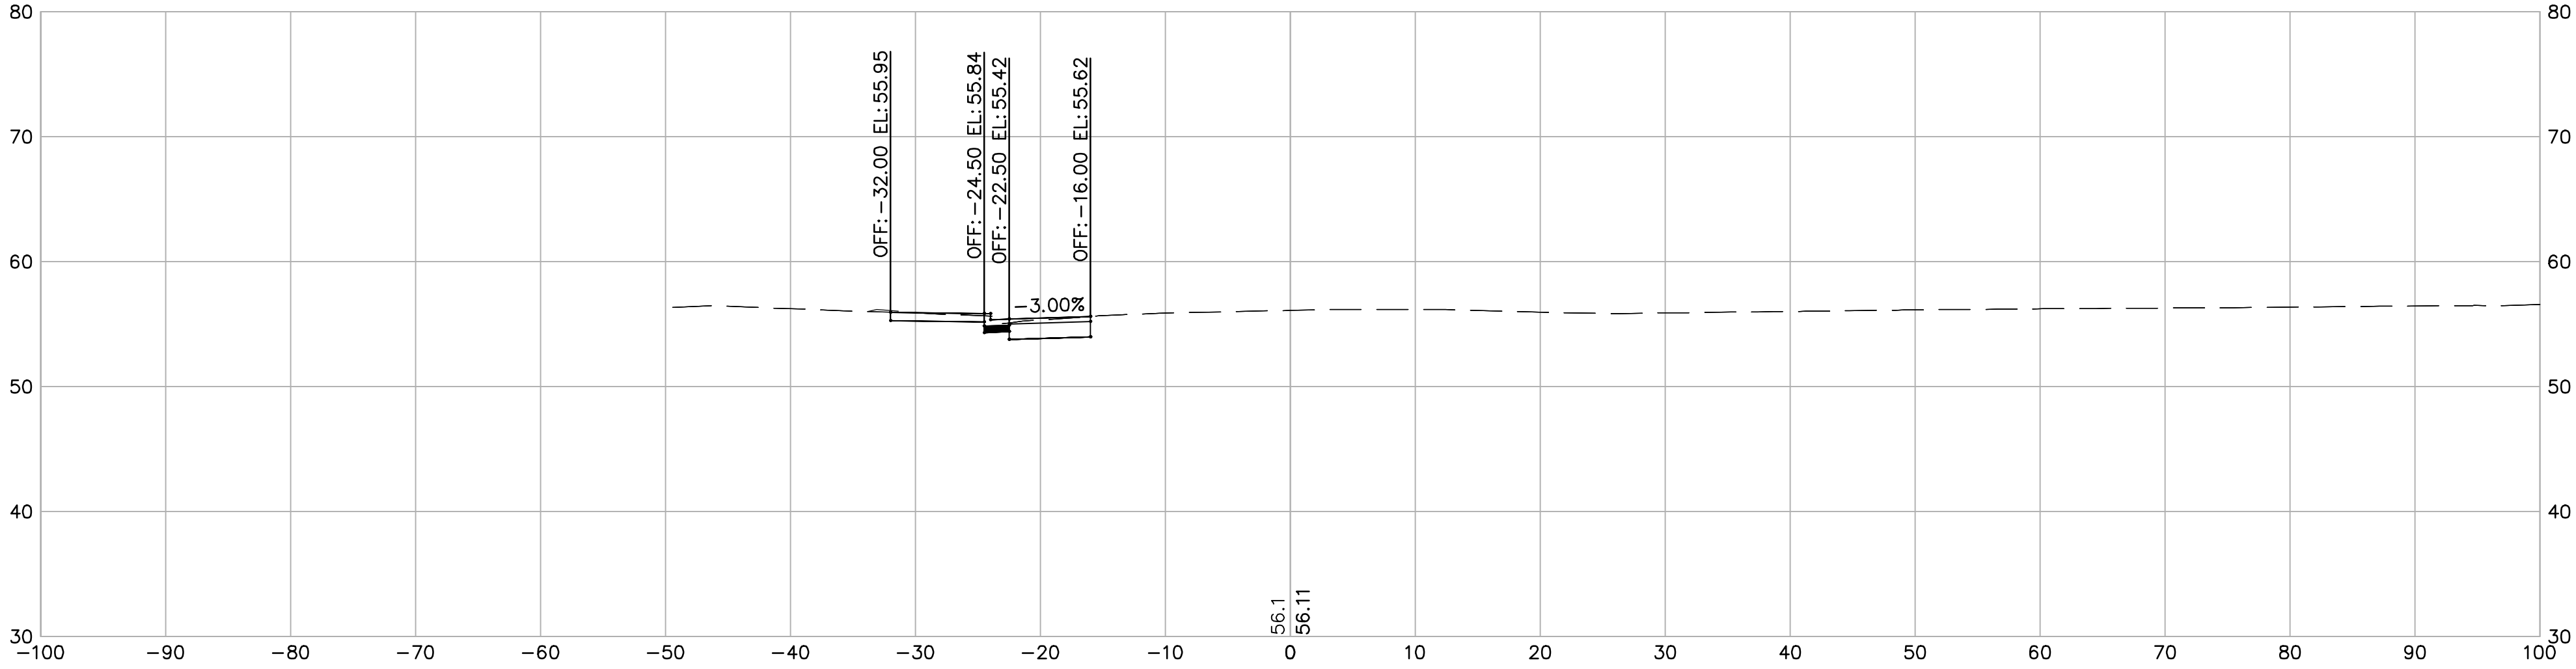


	REVIEWED BY:	DATE:	REVIEWED BY:	DATE:
CONSTRUCTION			SURVEY	
MAINTENANCE			TRAFFIC	
REAL ESTATE			ENVIRONMENTAL	

j:\Jobs\8781_Alameda Co\8781.004_Meekland Ave Corridor\70_CADD\RDWY\01_C3D\Xsections\8781 Sections.dwg 7-05-23 08:56:09 PM dzurcher

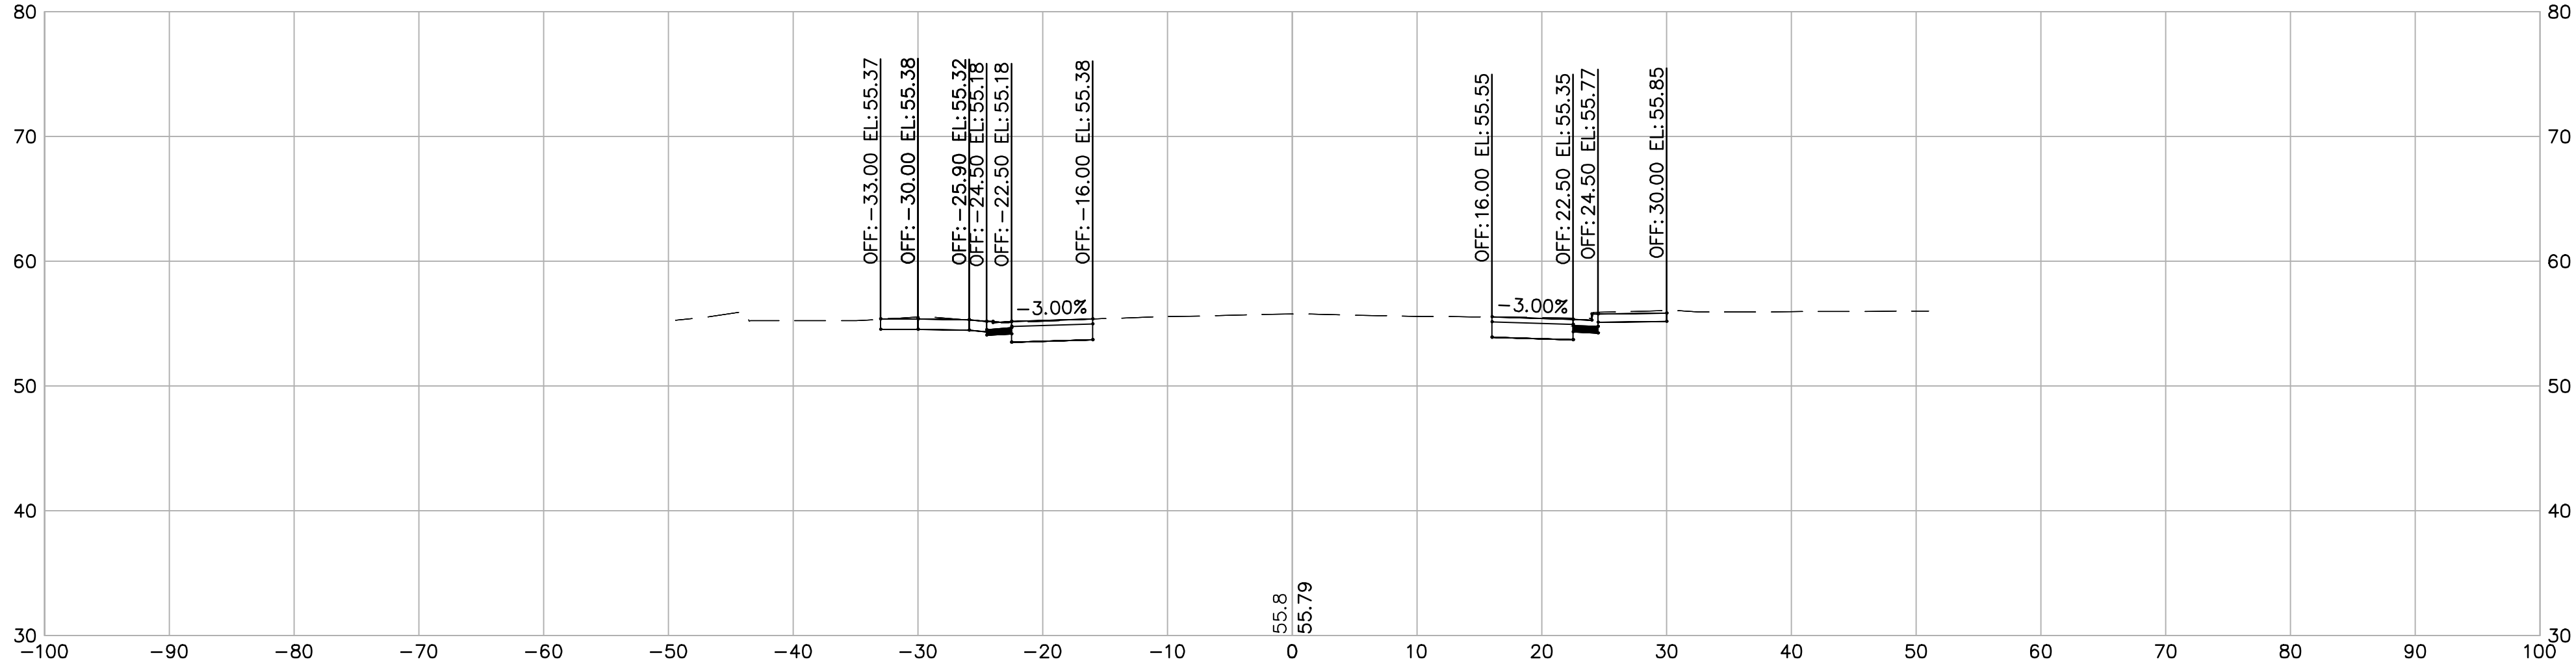



	REVIEWED BY:	DATE:	REVIEWED BY:	DATE:
CONSTRUCTION			SURVEY	
MAINTENANCE			TRAFFIC	
REAL ESTATE			ENVIRONMENTAL	

j:\Jobs\8781_Alameda Co\8781.004_Meekland Ave Corridor\70_CADD\RDWY\01_C3D\Xsections\8781 Sections.dwg 7-05-23 08:56:41 PM dzurcher

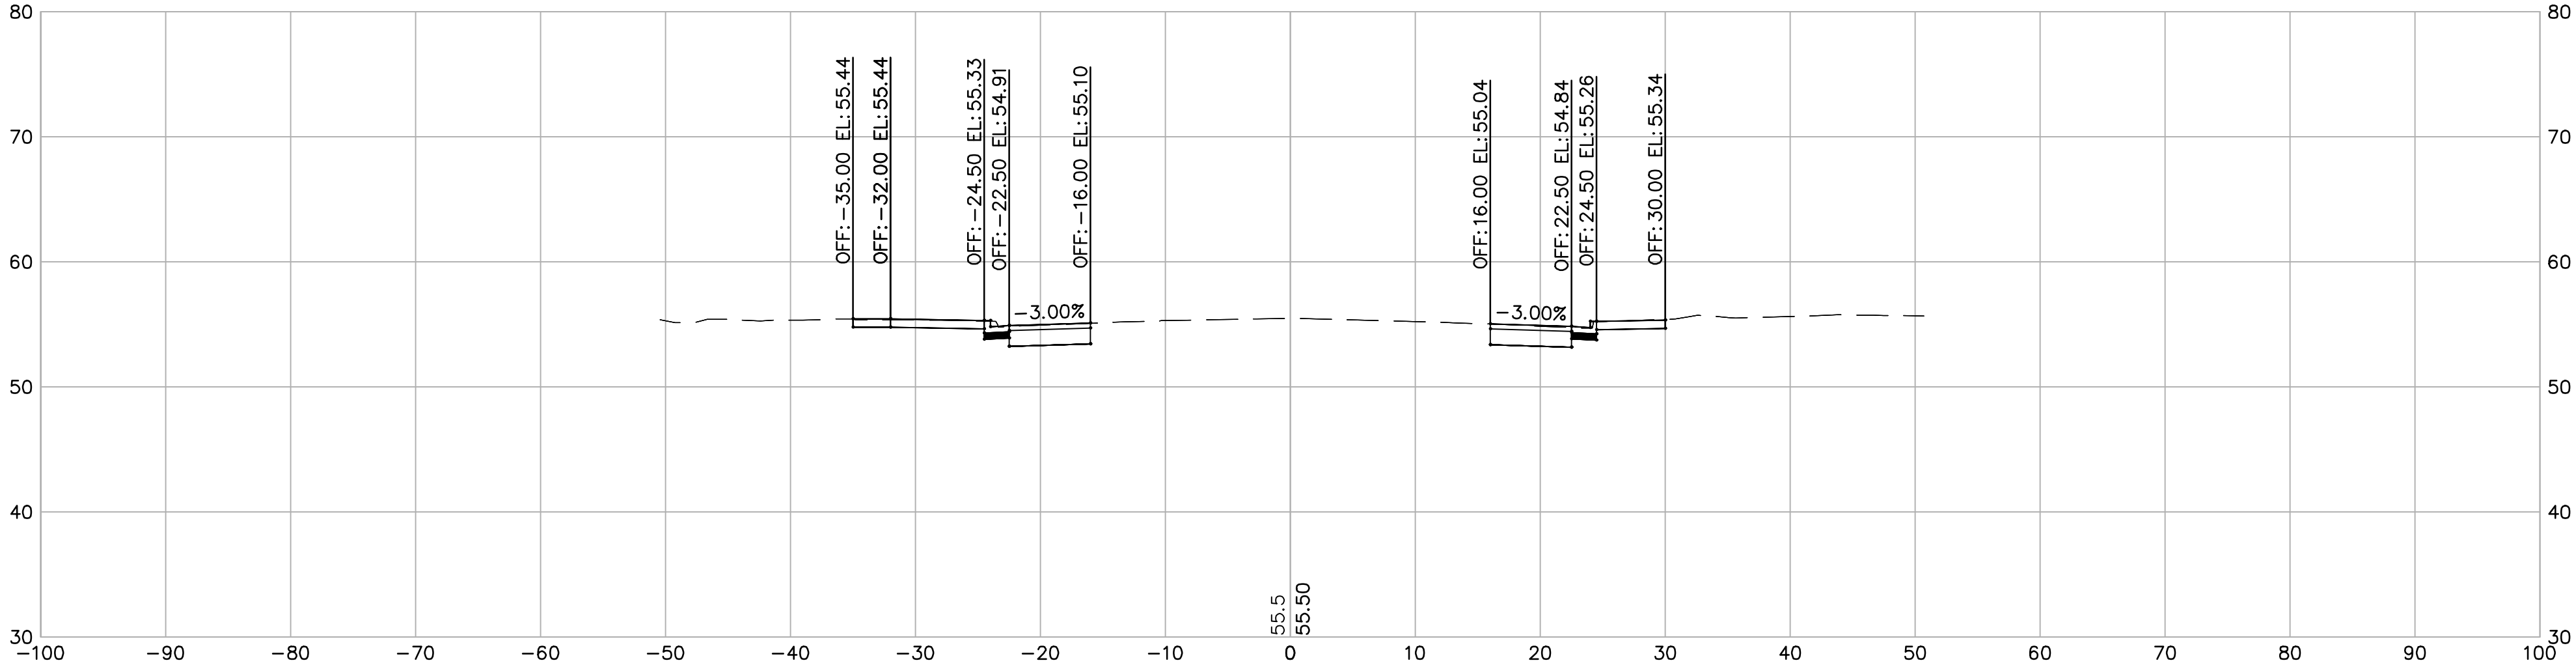



	REVIEWED BY:	DATE:	REVIEWED BY:	DATE:
CONSTRUCTION			SURVEY	
MAINTENANCE			TRAFFIC	
REAL ESTATE			ENVIRONMENTAL	

j:\Jobs\8781_Alameda Co\8781.004_Meekland Ave Corridor\70_CADD\RDWY\01_C3D\Xsections\8781 Sections.dwg 7-05-23 08:57:14 PM dzurcher

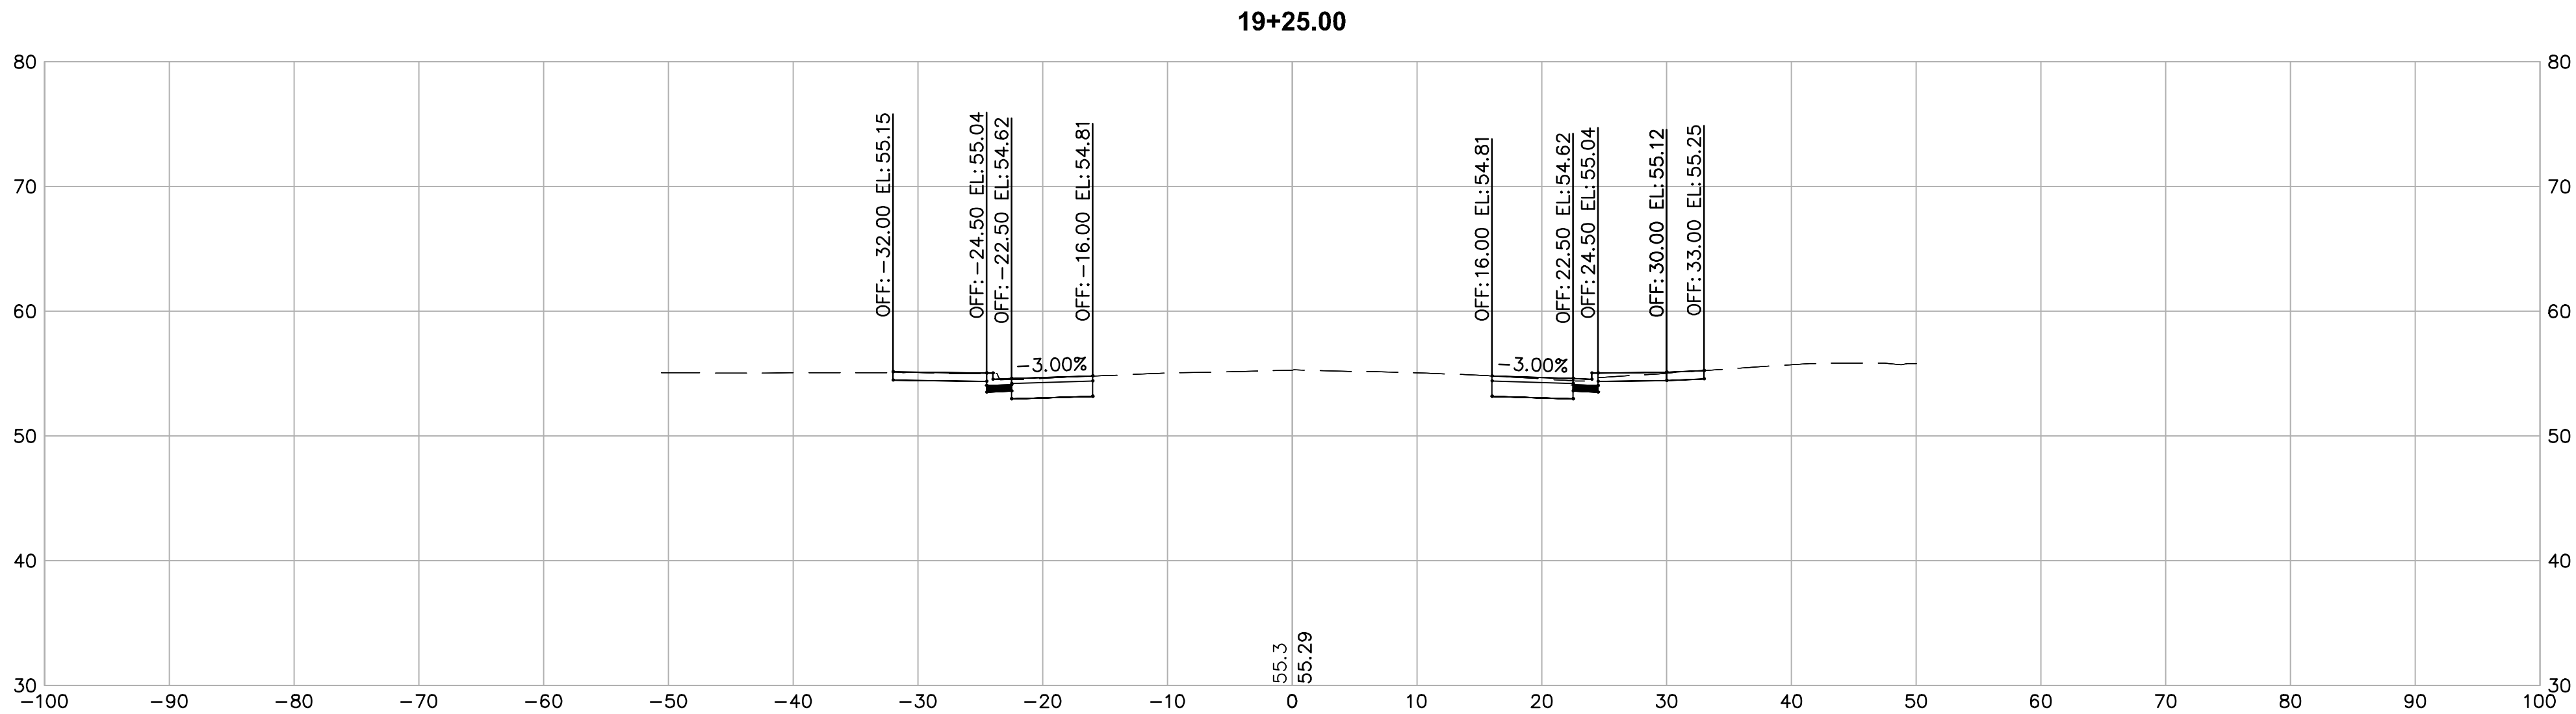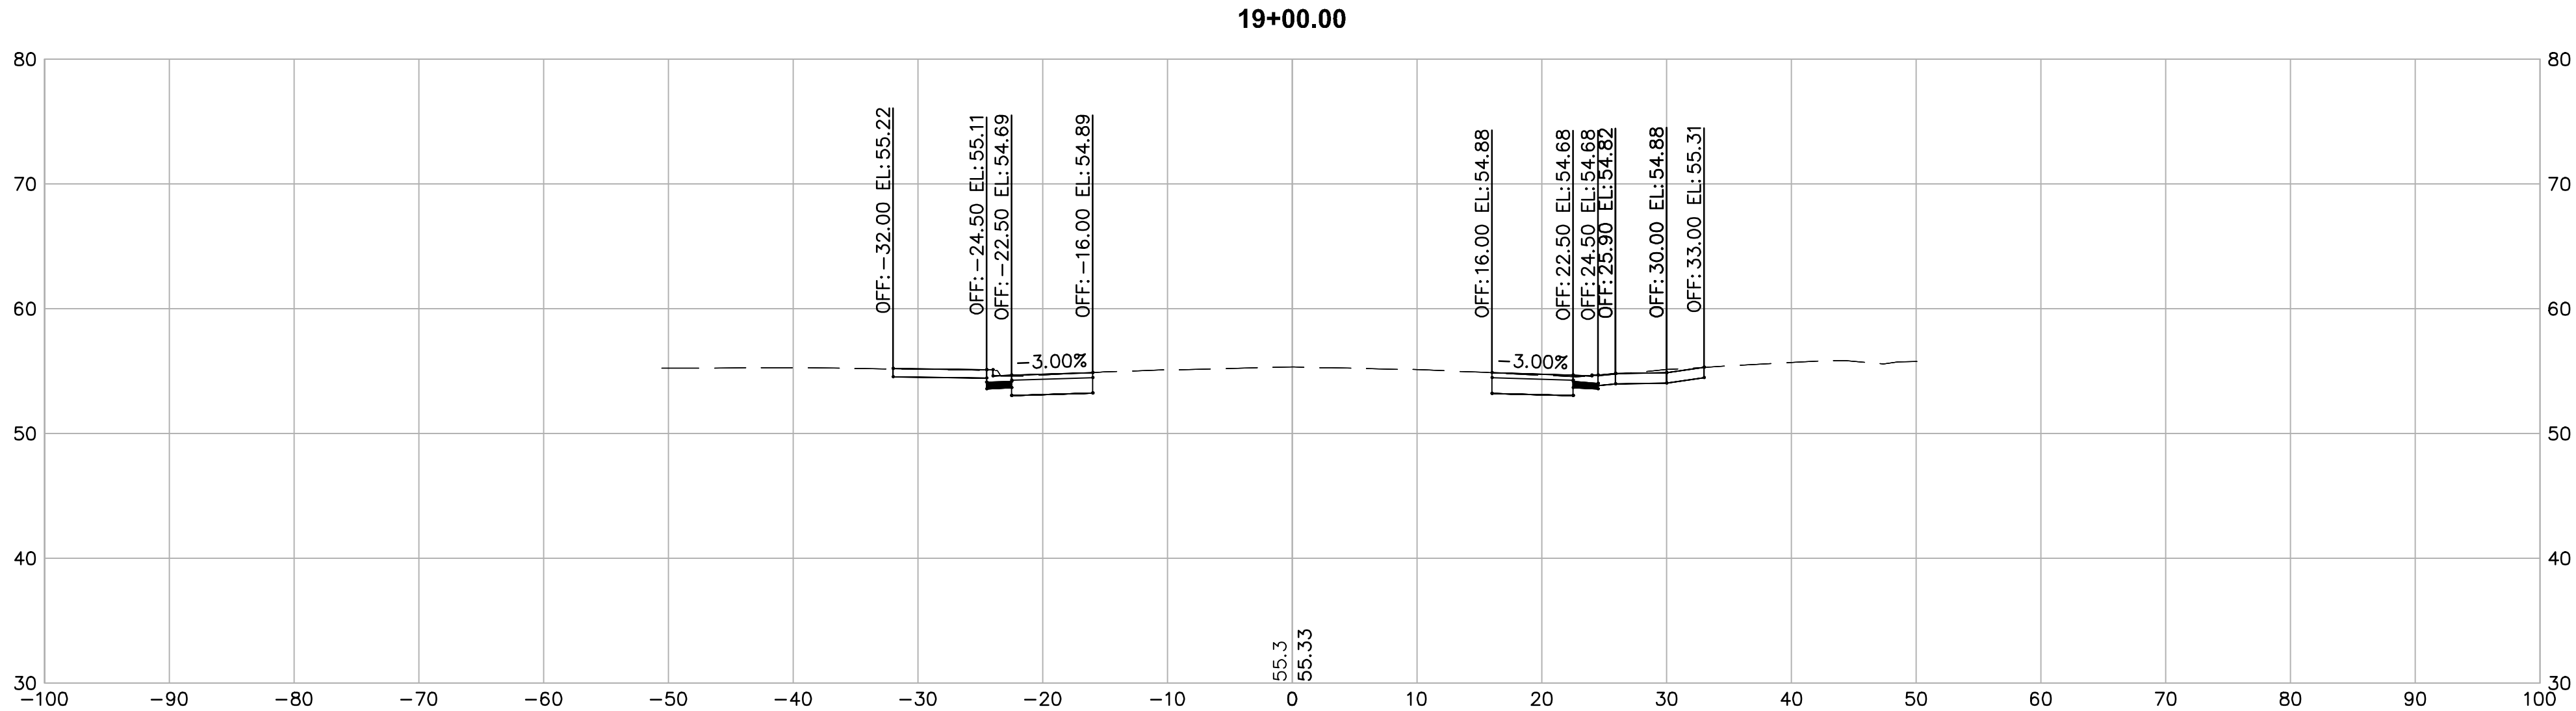



	REVIEWED BY:	DATE:	REVIEWED BY:	DATE:
CONSTRUCTION			SURVEY	
MAINTENANCE			TRAFFIC	
REAL ESTATE			ENVIRONMENTAL	

j:\Jobs\8781_Alameda Co\8781.004_Meekland Ave Corridor\70_CADD\RDWY\01_C3D\Xsections\8781 Sections.dwg 7-05-23 08:58:29 PM dzurcher

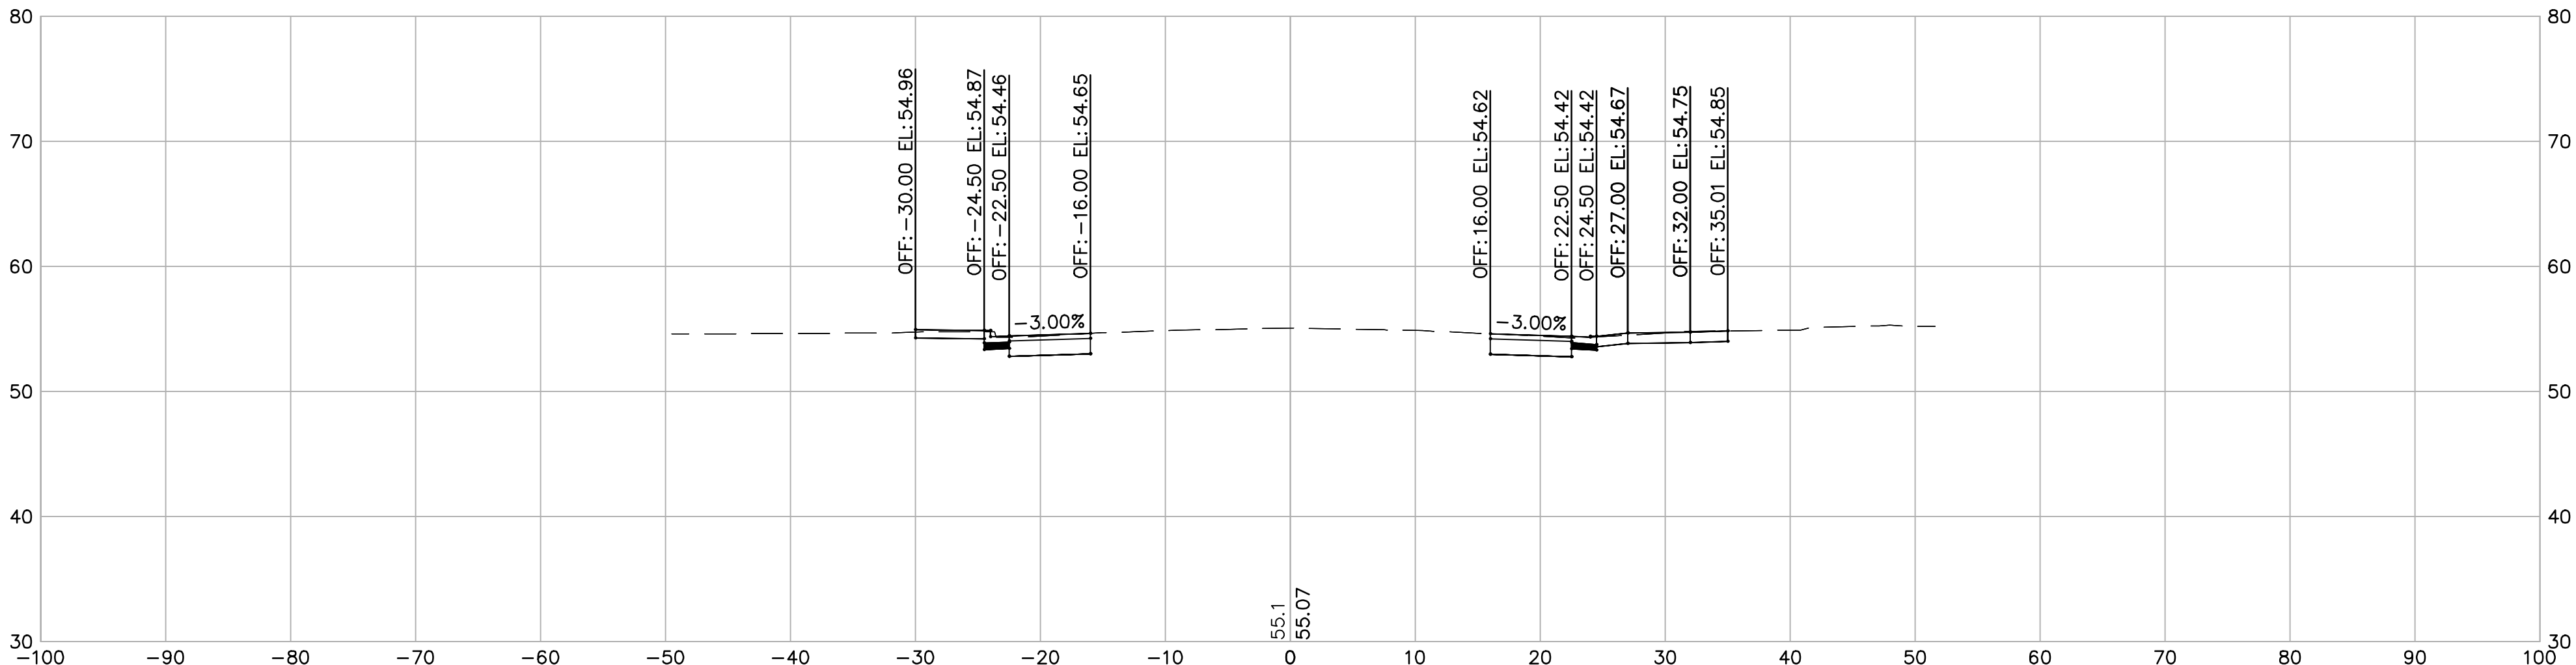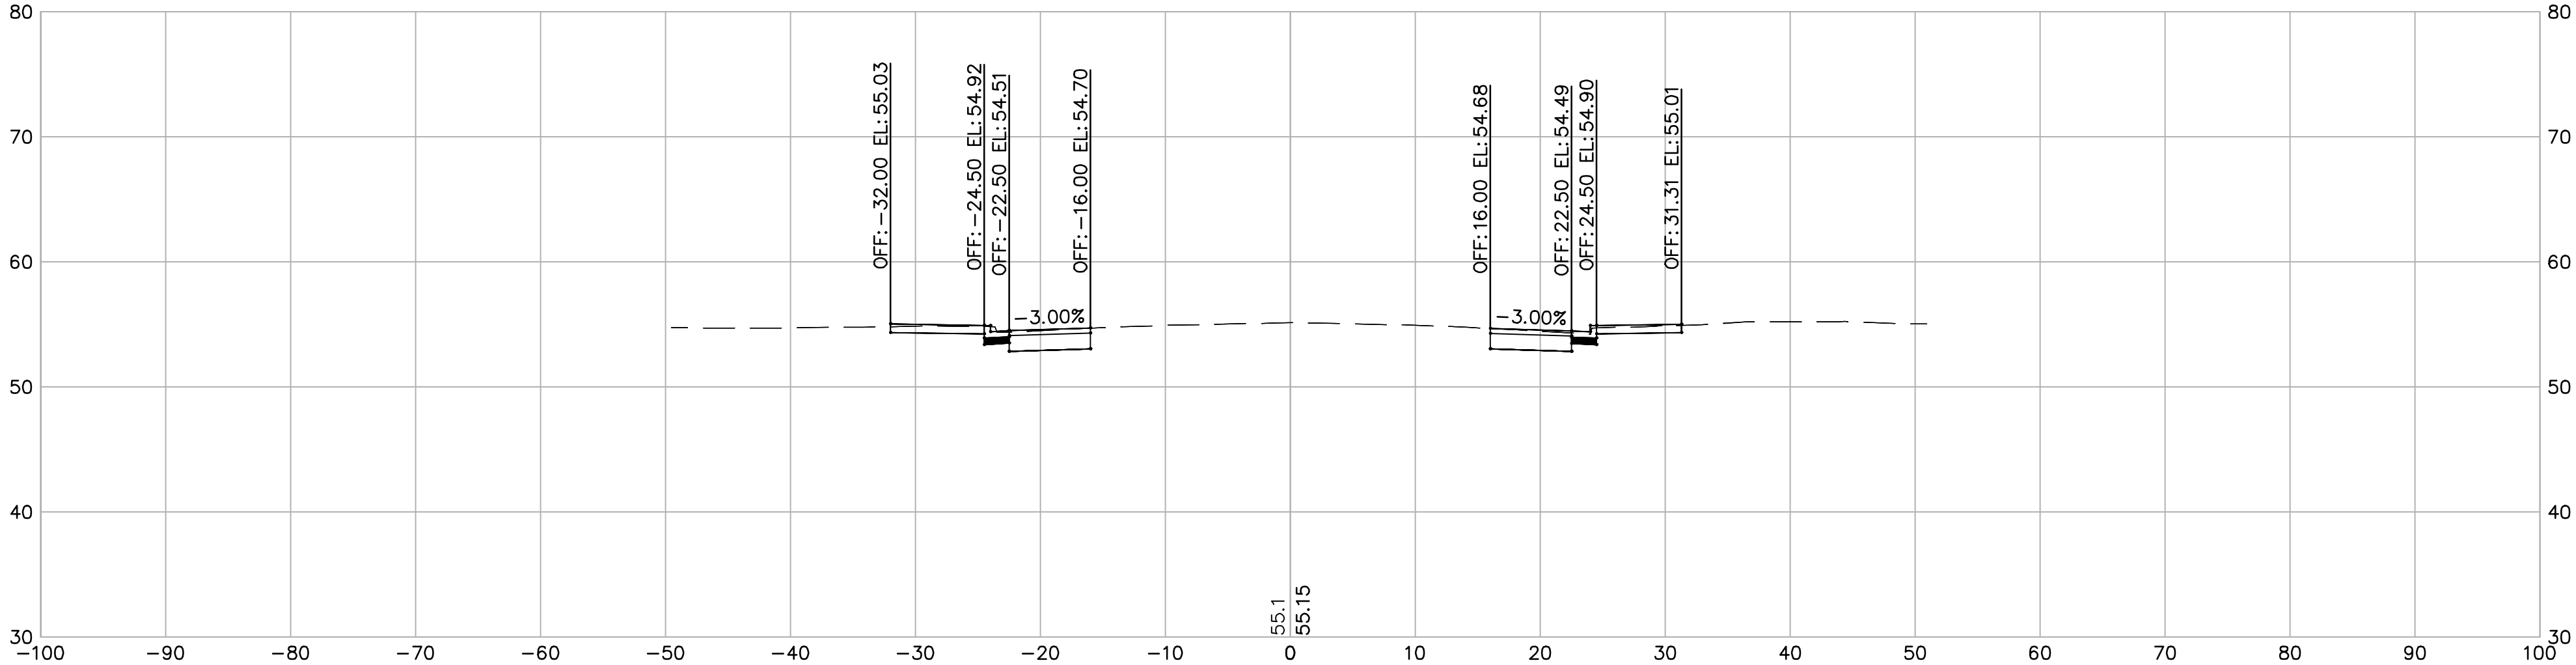



	REVIEWED BY:	DATE:	REVIEWED BY:	DATE:
CONSTRUCTION			SURVEY	
MAINTENANCE			TRAFFIC	
REAL ESTATE			ENVIRONMENTAL	

j:\Jobs\8781_Alameda Co\8781.004_Meekland Ave Corridor\70_CADD\RDWY\01_C3D\Xsections\8781 Sections.dwg 7-05-23 09:00:38 PM dzurcher

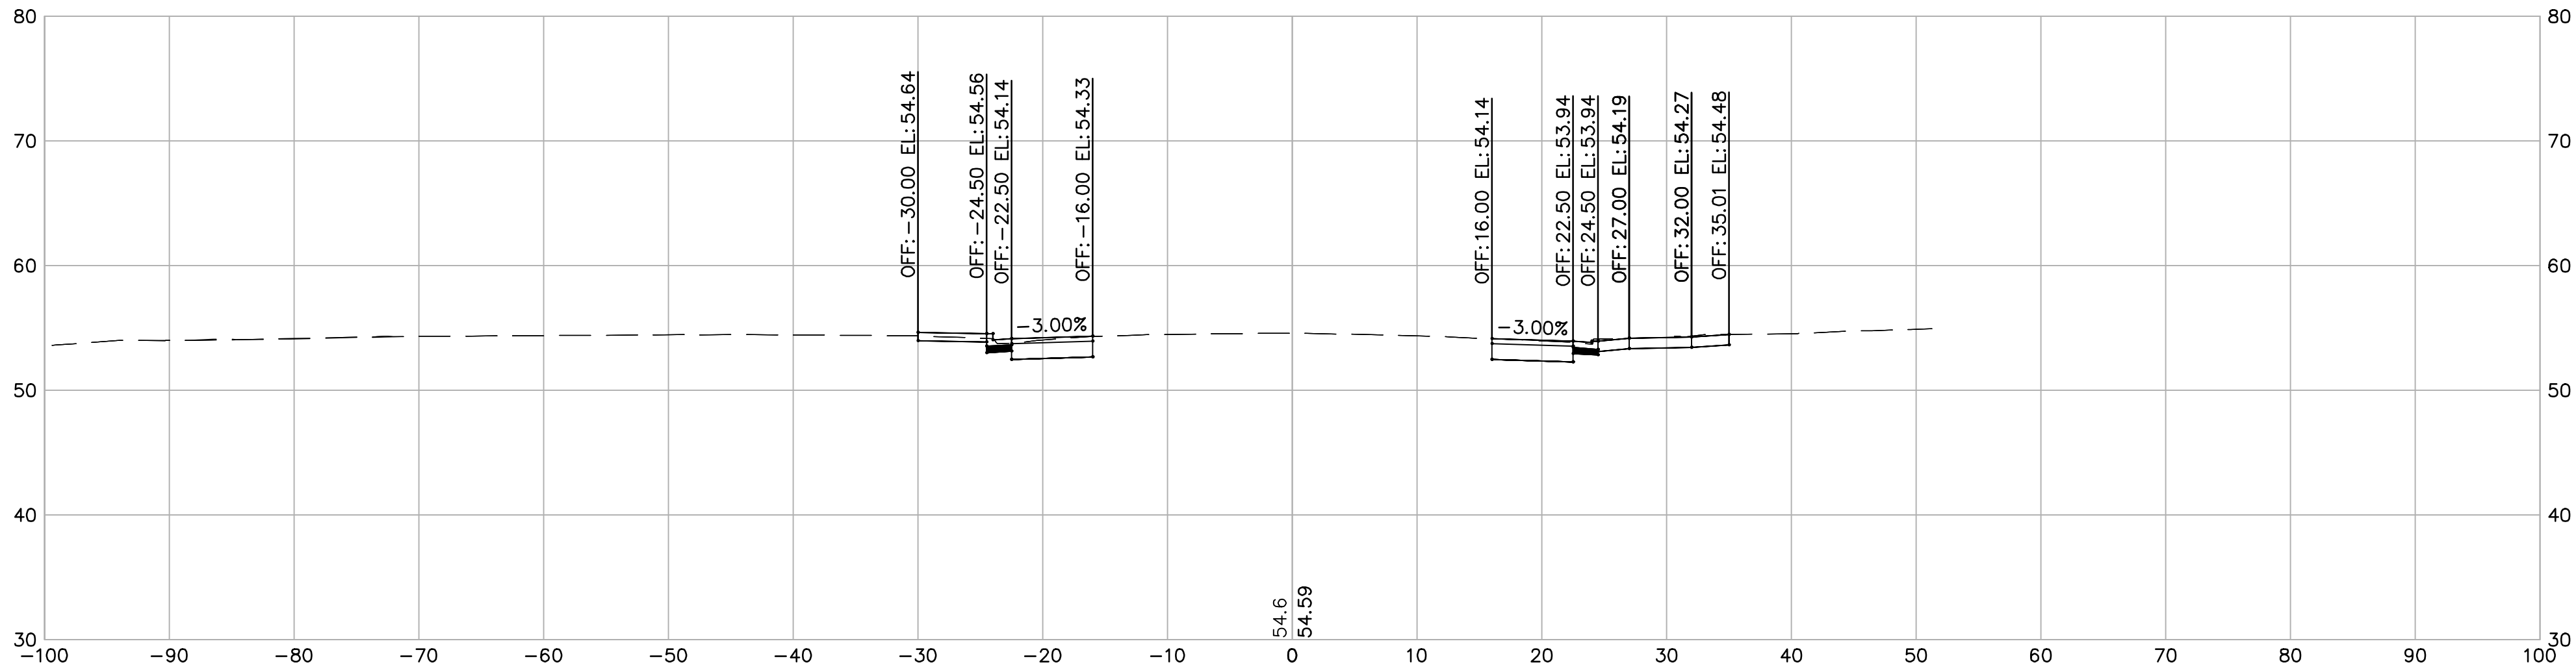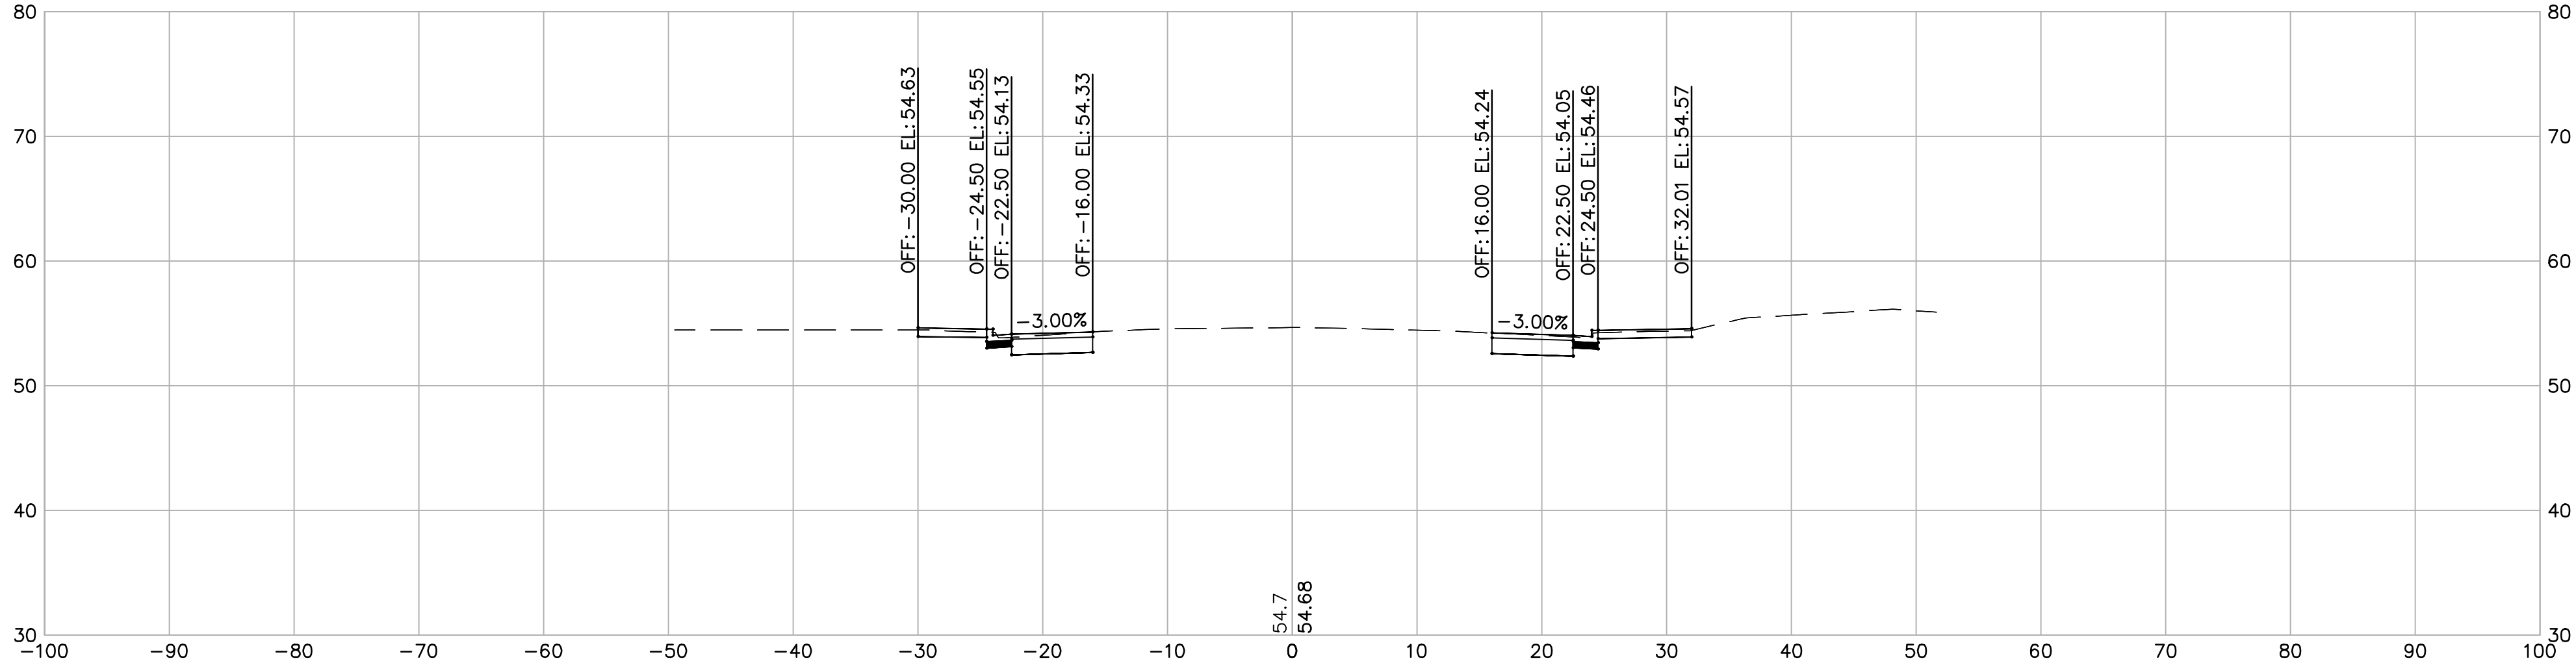




	REVIEWED BY:	DATE:	REVIEWED BY:	DATE:
CONSTRUCTION			SURVEY	
MAINTENANCE			TRAFFIC	
REAL ESTATE			ENVIRONMENTAL	

j:\Jobs\8781_Alameda Co\8781.004_Meekland Ave Corridor\70_CADD\RDWY\01_C3D\Xsections\8781 Sections.dwg 7-06-23 11:02:14 AM dzurcher

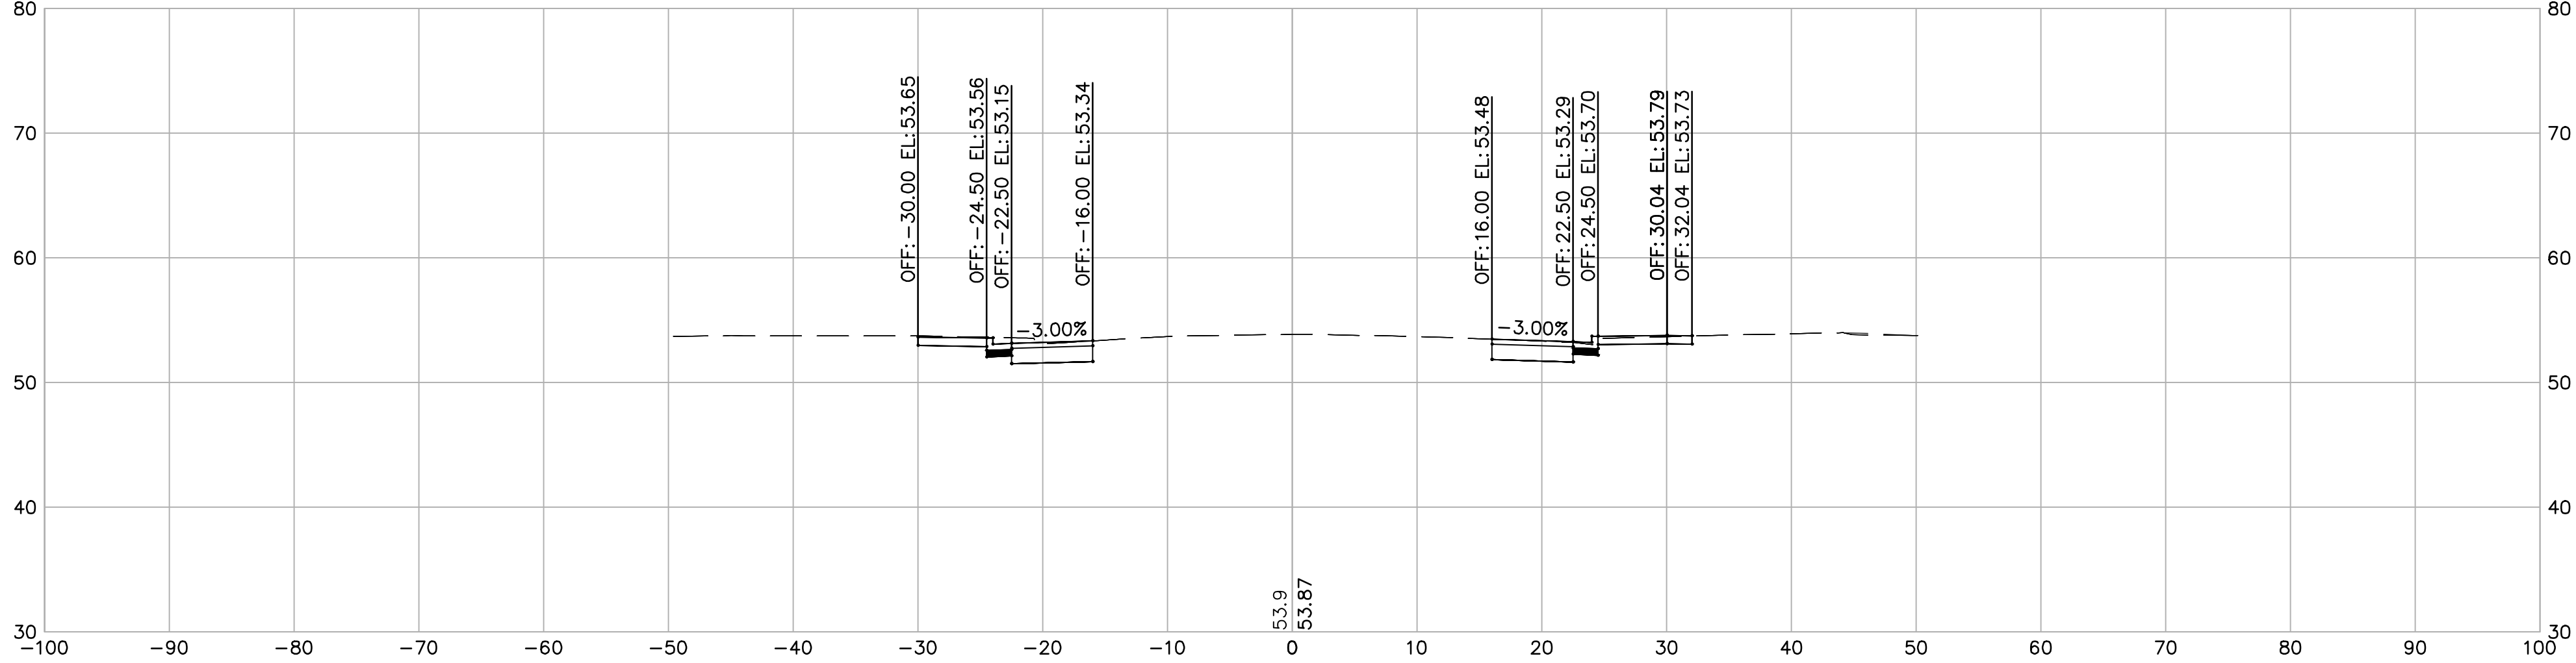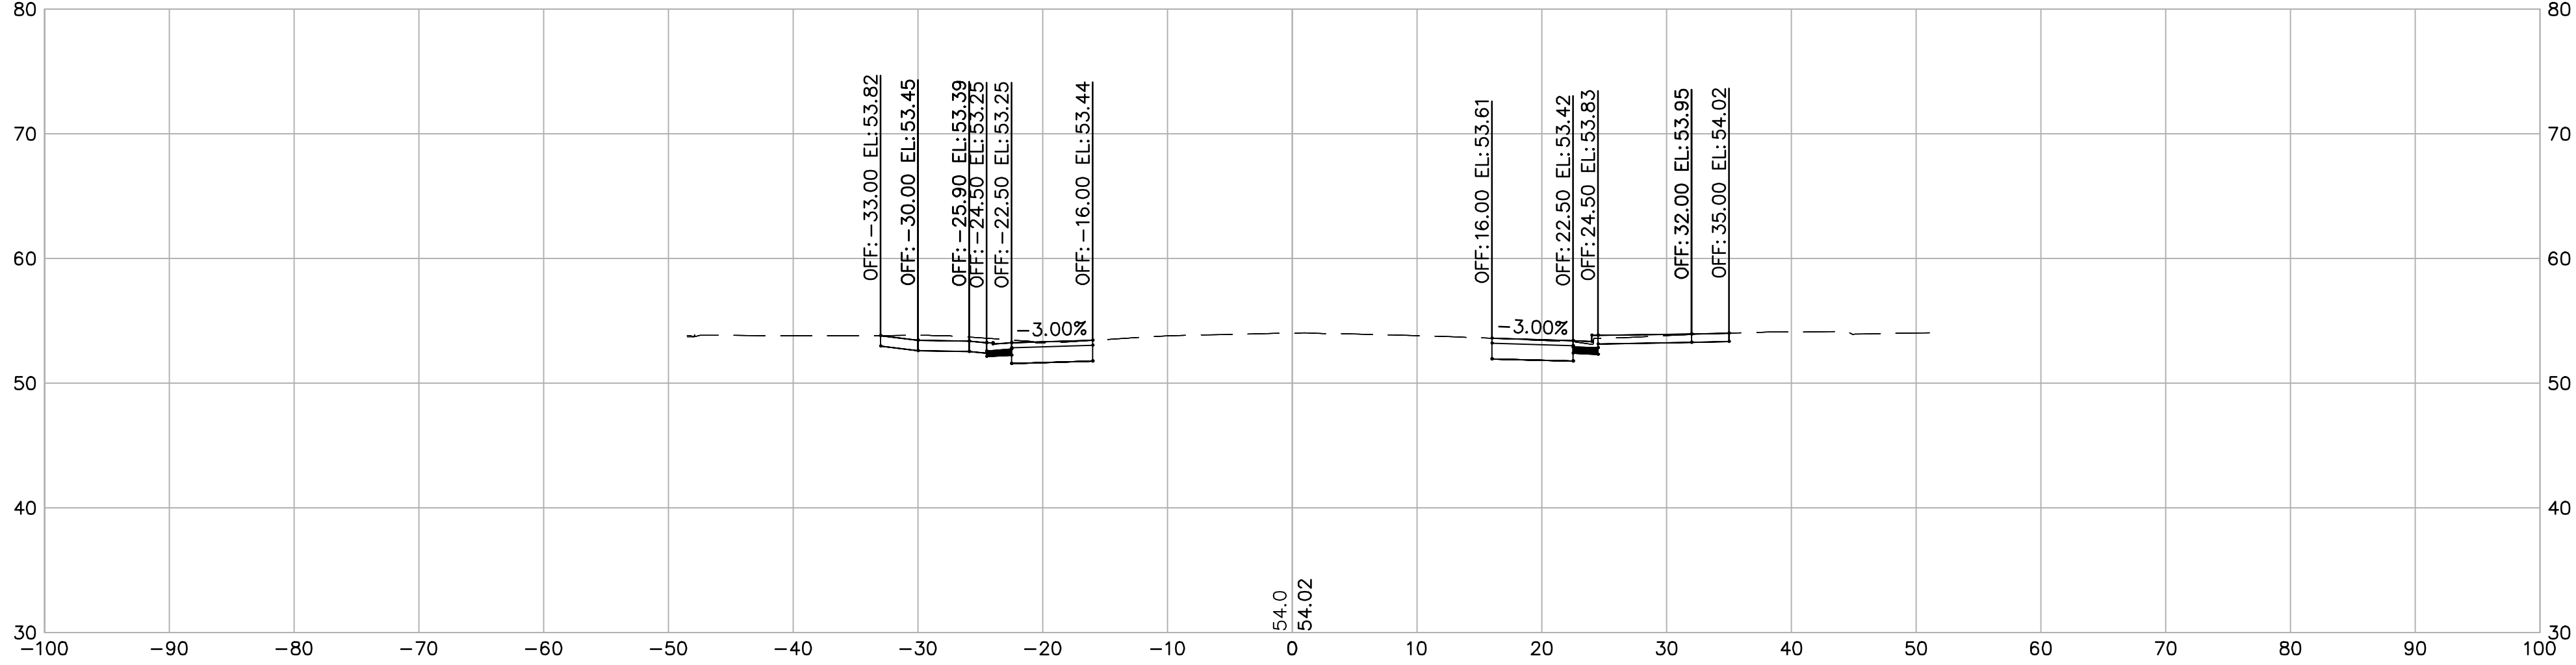


	REVIEWED BY:	DATE:	REVIEWED BY:	DATE:
CONSTRUCTION			SURVEY	
MAINTENANCE			TRAFFIC	
REAL ESTATE			ENVIRONMENTAL	

j:\Jobs\8781_Alameda Co\8781.004_Meekland Ave Corridor\70_CADD\RDWY\01_C3D\Xsections\8781 Sections.dwg 7-06-23 11:02:55 AM dzurcher

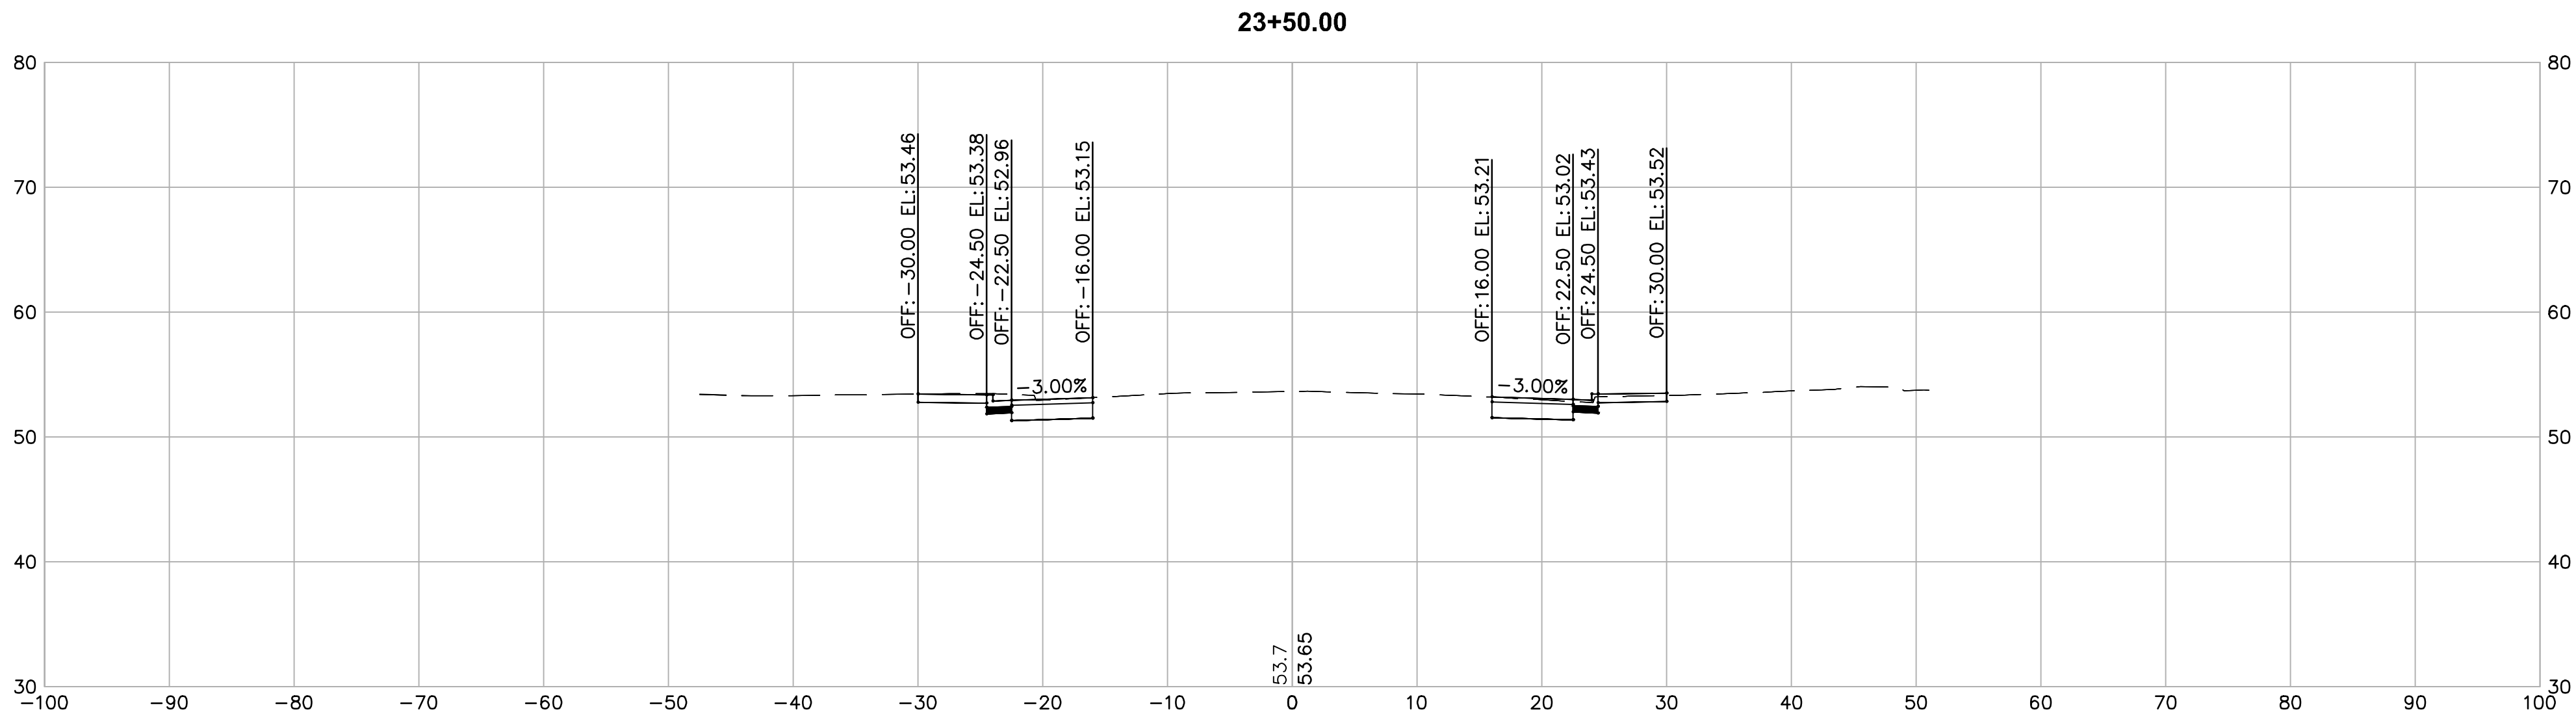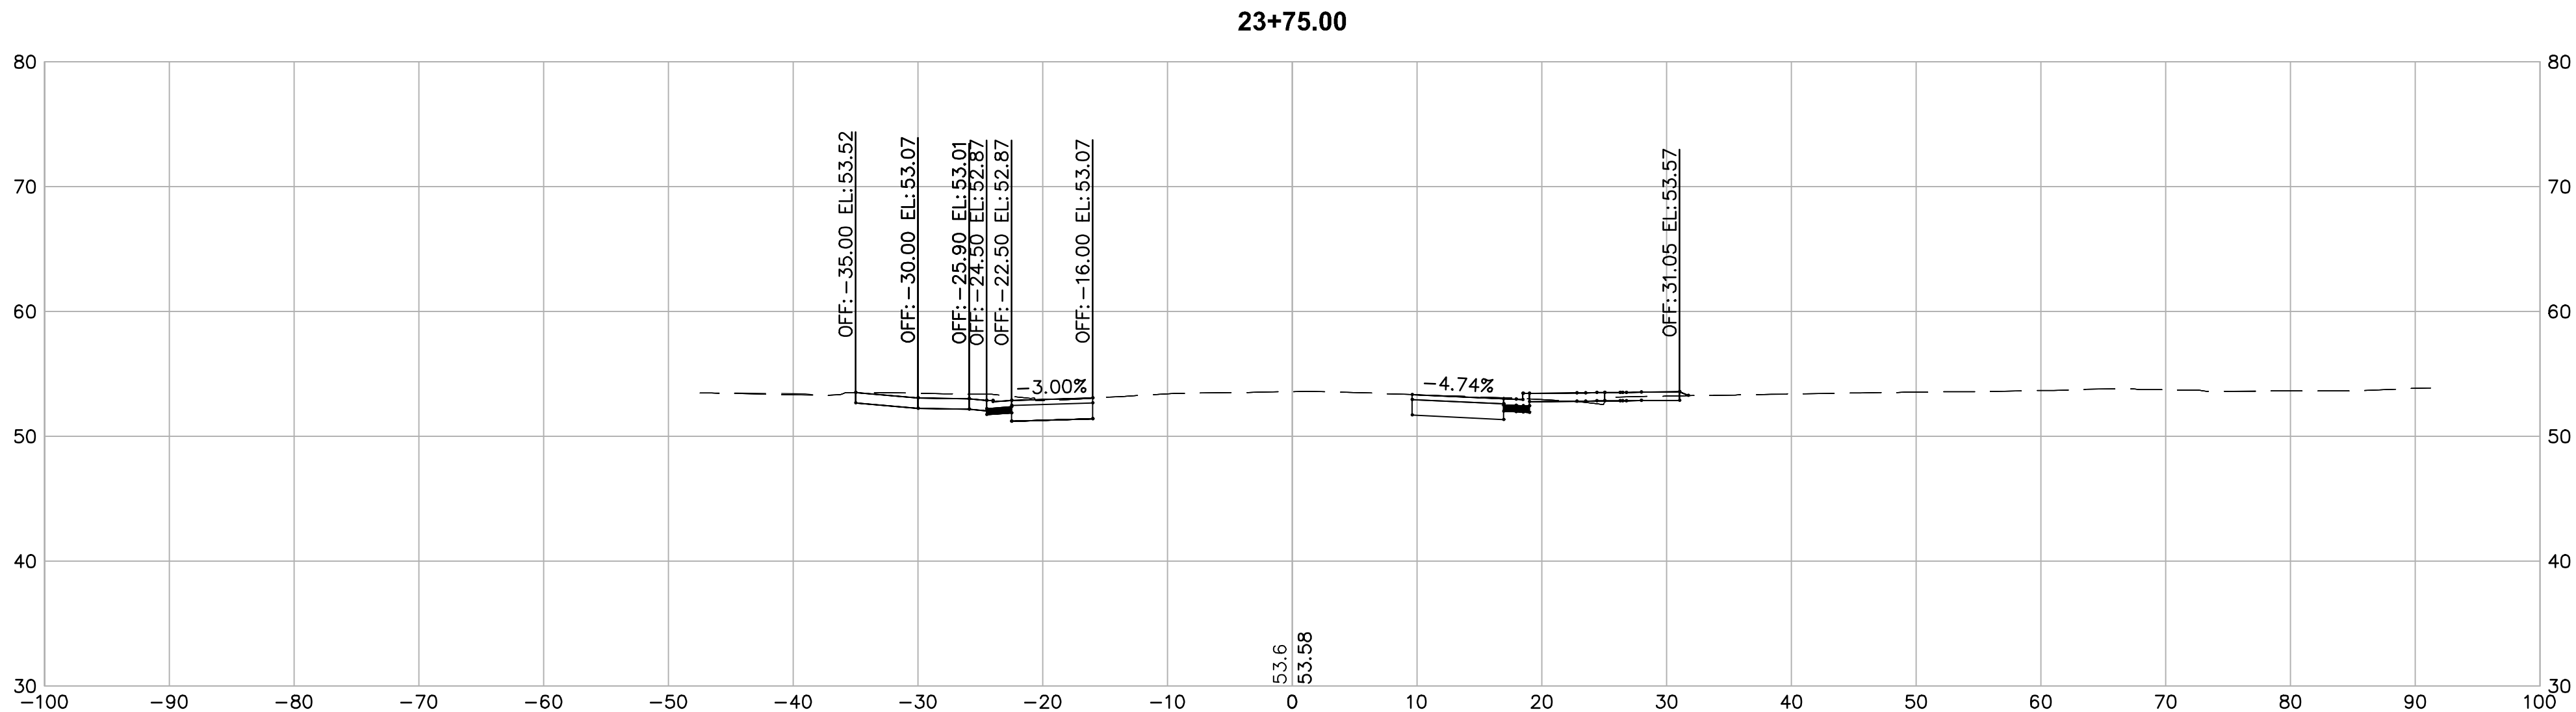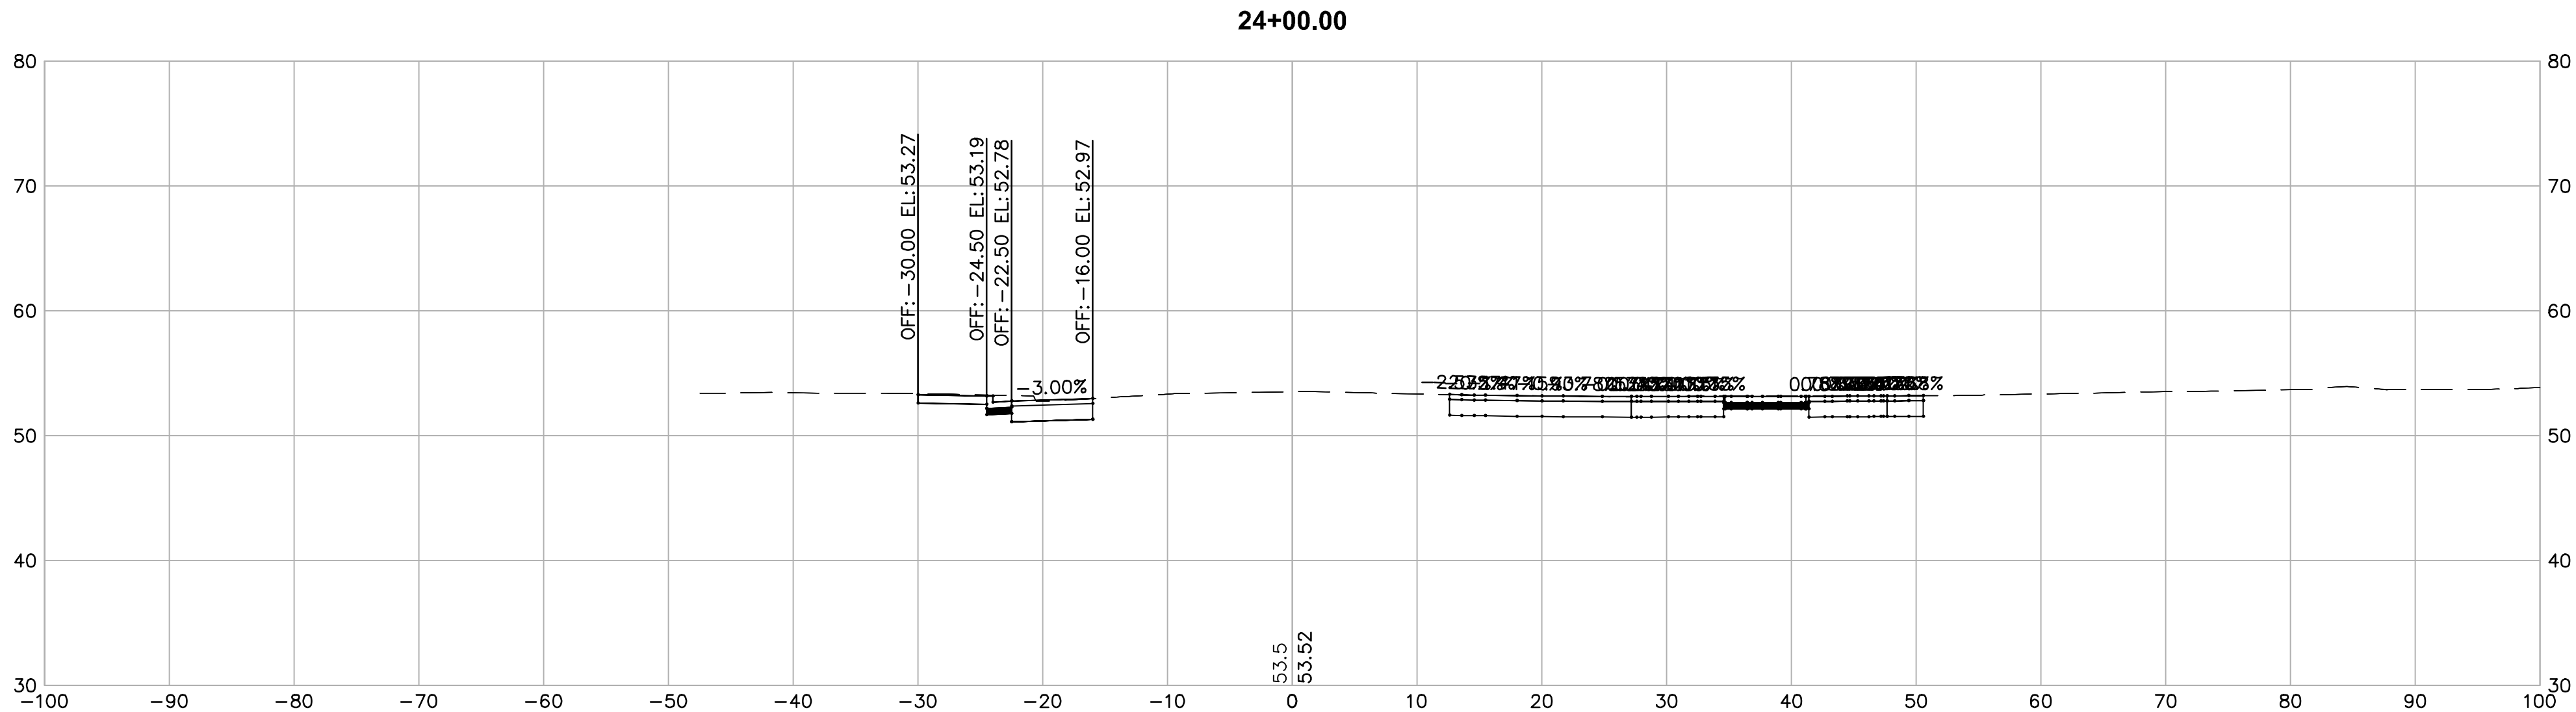



	REVIEWED BY:	DATE:	REVIEWED BY:	DATE:
CONSTRUCTION			SURVEY	
MAINTENANCE			TRAFFIC	
REAL ESTATE			ENVIRONMENTAL	

j:\Jobs\8781_Alameda Co\8781.004_Meekland Ave Corridor\70_CADD\RDWY\01_C3D\Xsections\8781 Sections.dwg 7-06-23 11:06:02 AM dzurcher

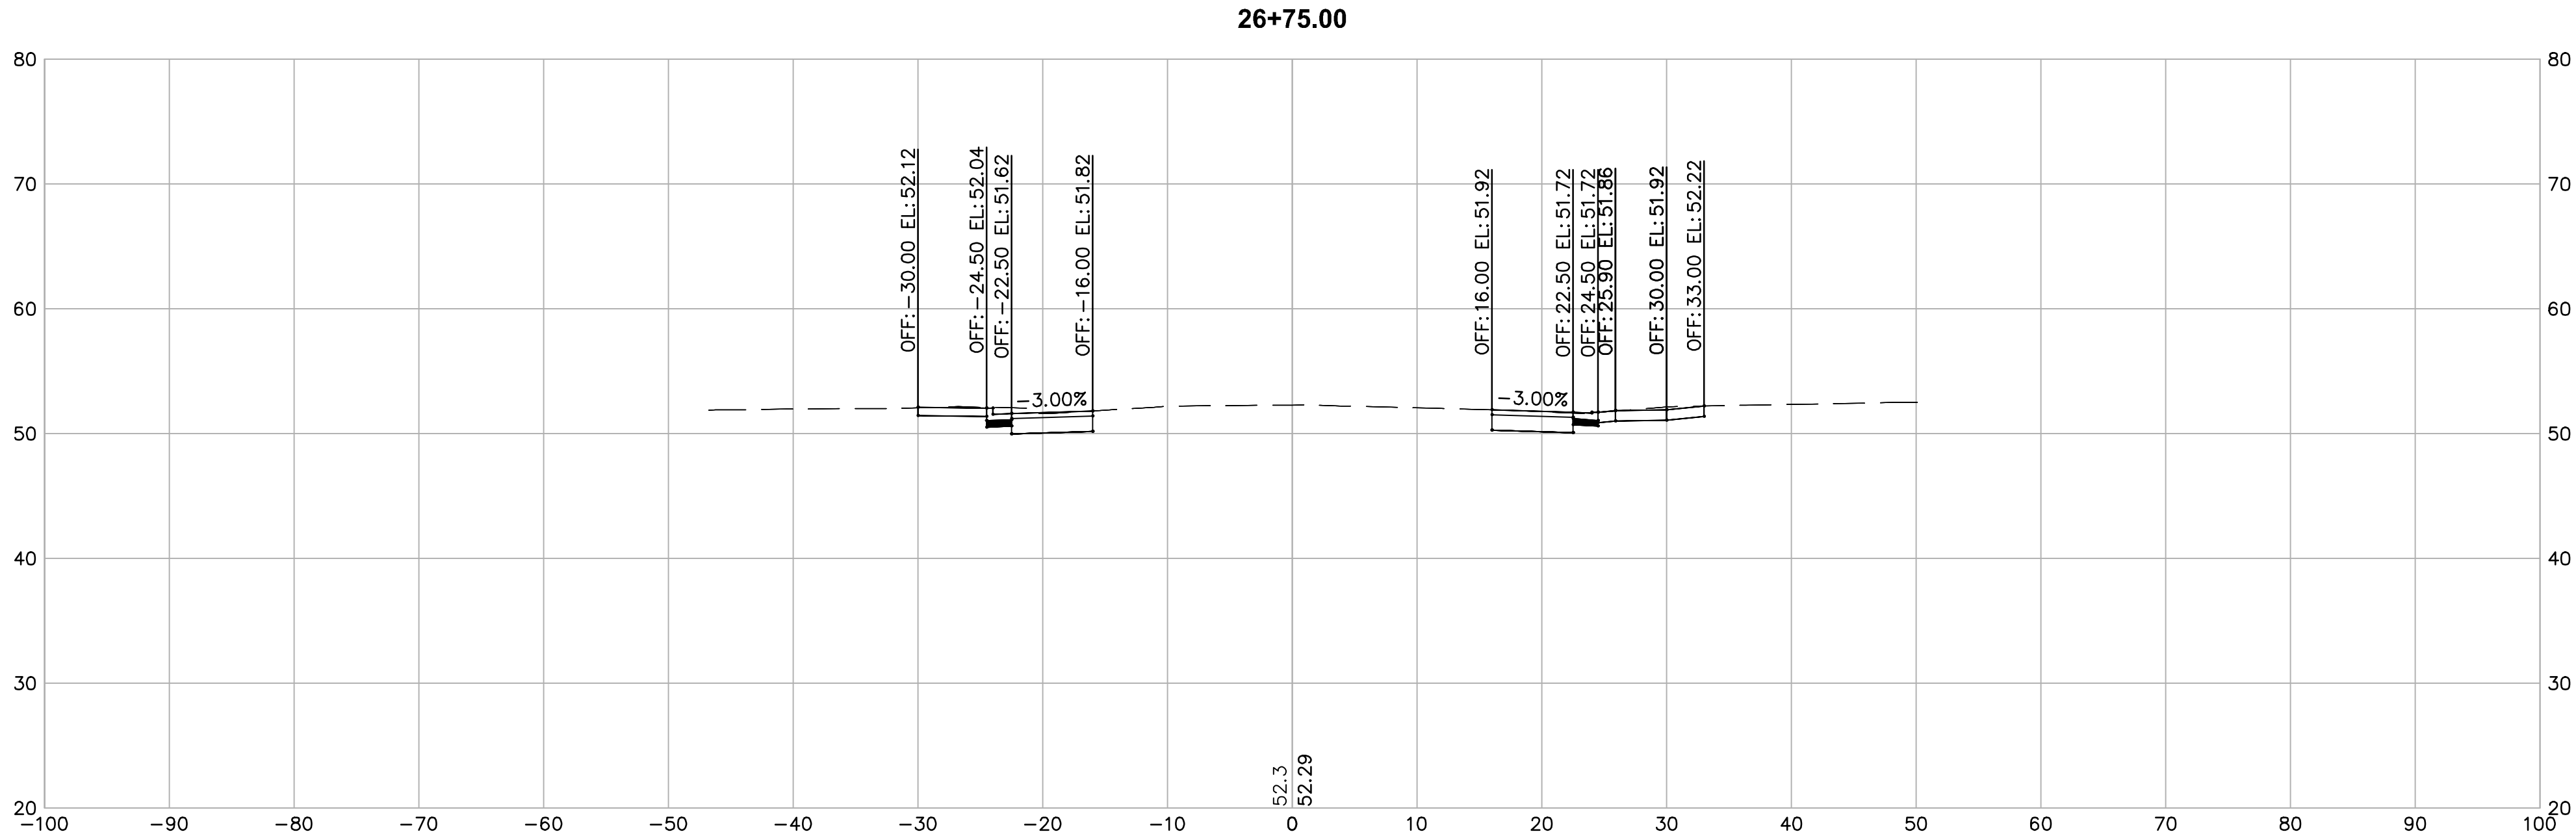



	REVIEWED BY:	DATE:	REVIEWED BY:	DATE:
CONSTRUCTION			SURVEY	
MAINTENANCE			TRAFFIC	
REAL ESTATE			ENVIRONMENTAL	

j:\Jobs\8781_Alameda Co\8781.004_Meekland Ave Corridor\70_CADD\RDWY\01_C3D\Xsections\8781 Sections.dwg 7-06-23 11:06:36 AM dzurcher

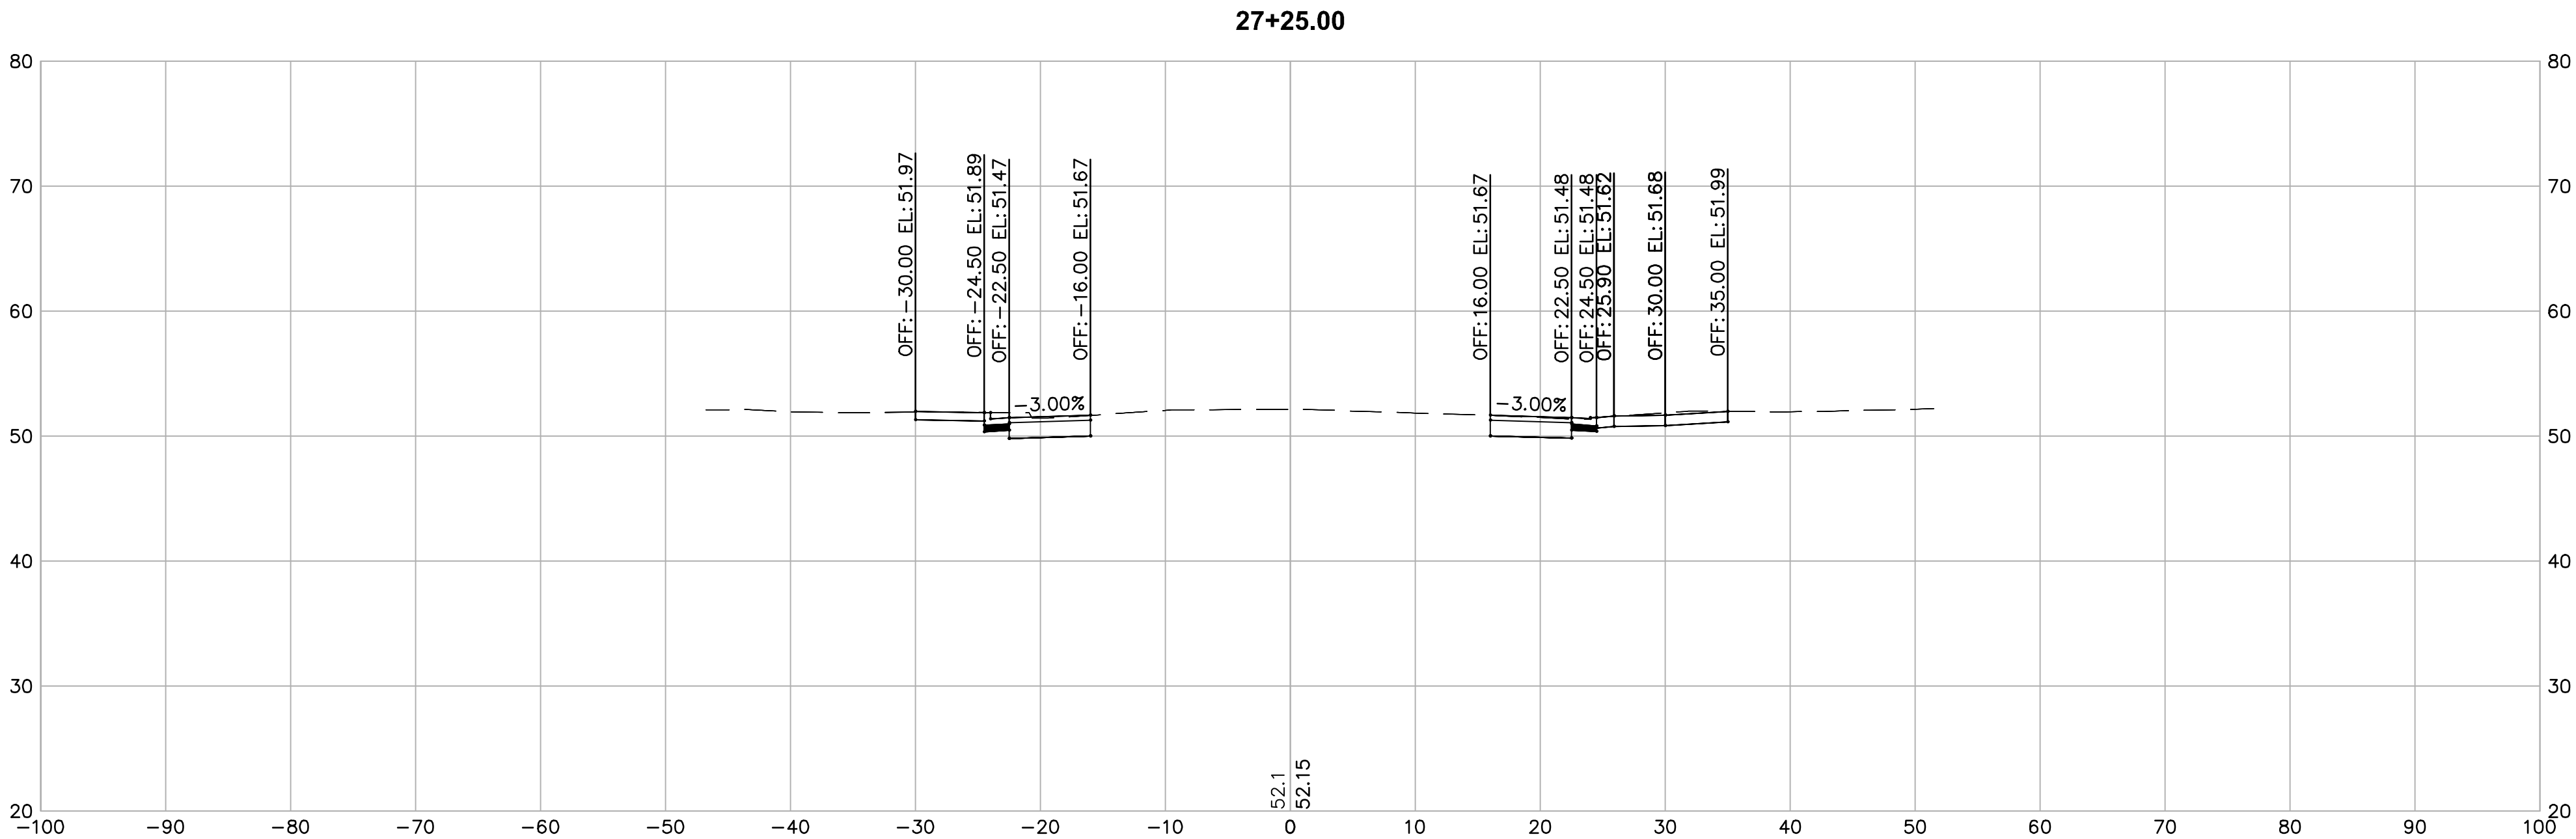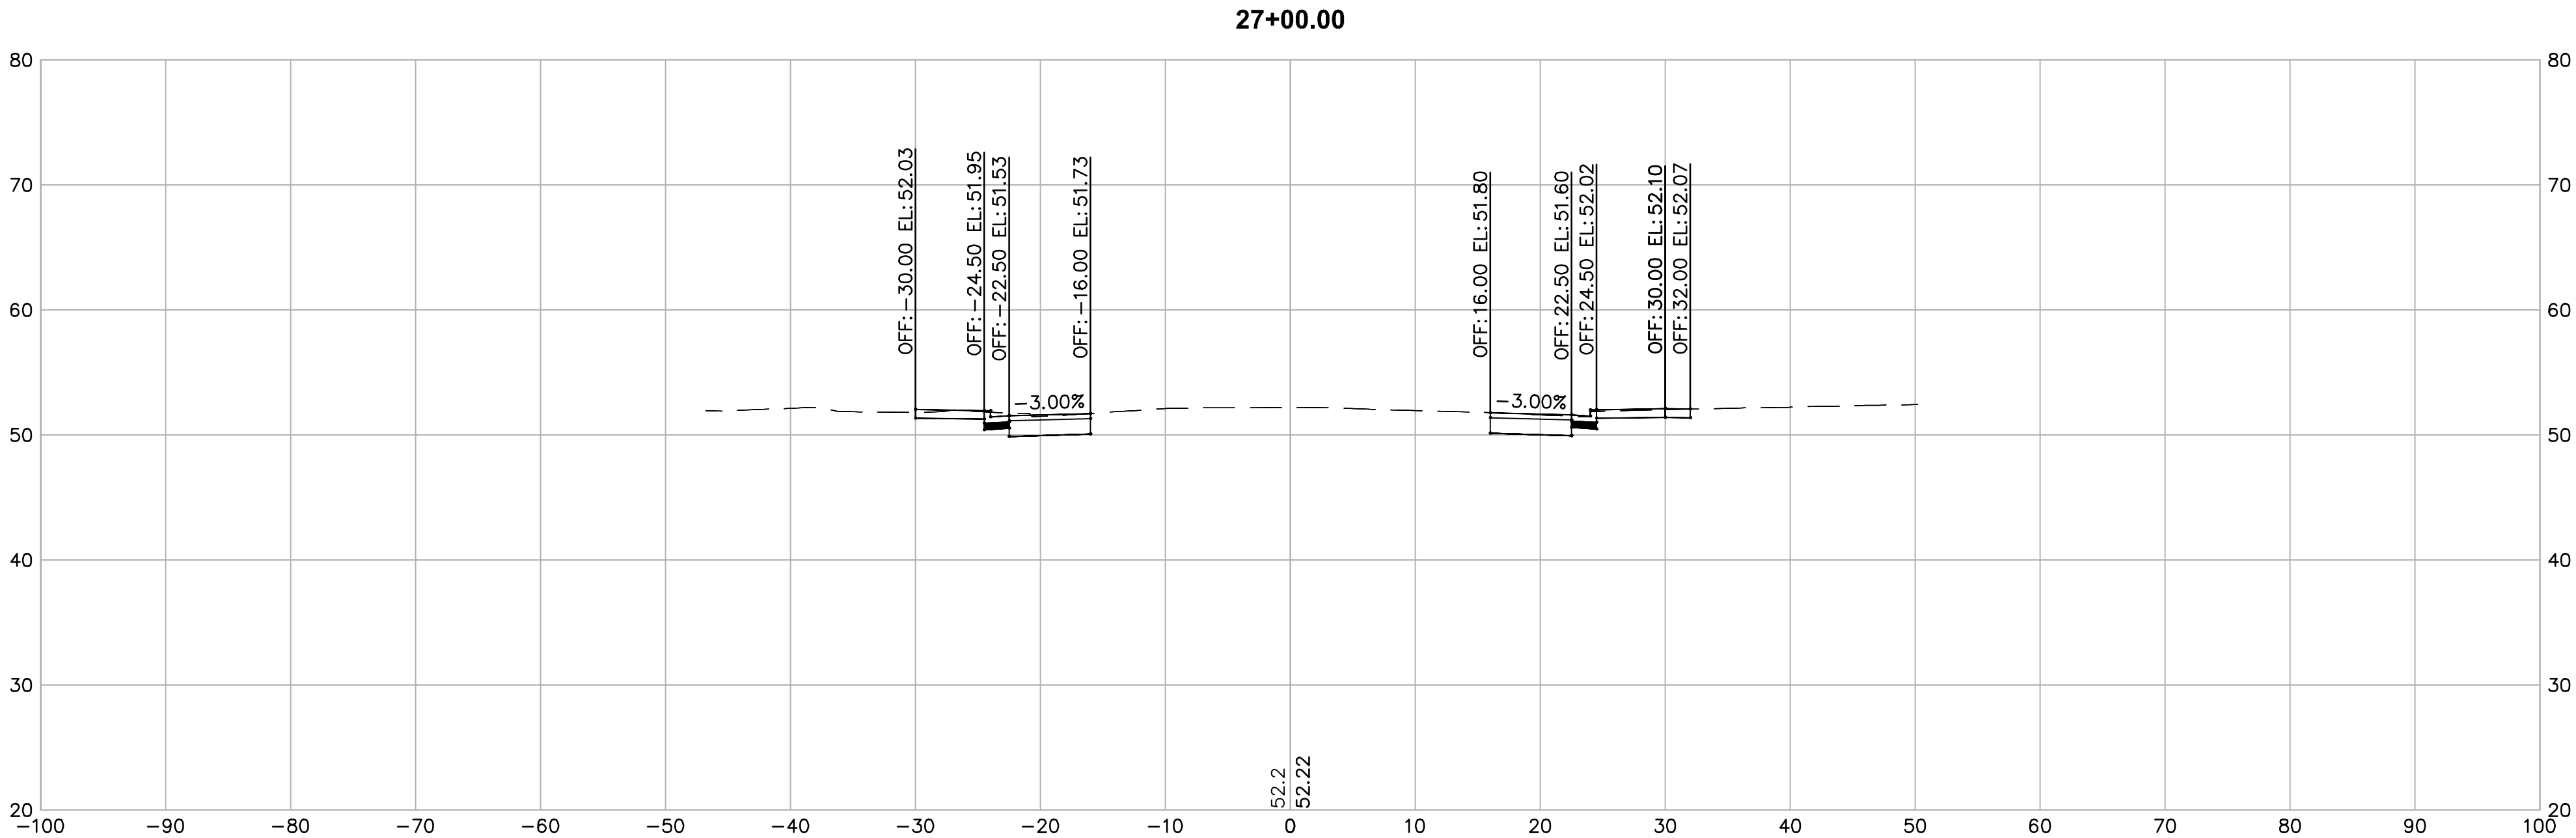



	REVIEWED BY:	DATE:	REVIEWED BY:	DATE:
CONSTRUCTION			SURVEY	
MAINTENANCE			TRAFFIC	
REAL ESTATE			ENVIRONMENTAL	

j:\Jobs\8781_Alameda Co\8781.004_Meekland Ave Corridor\70_CADD\RDWY\01_C3D\Xsections\8781 Sections.dwg 7-06-23 11:07:23 AM dzurcher

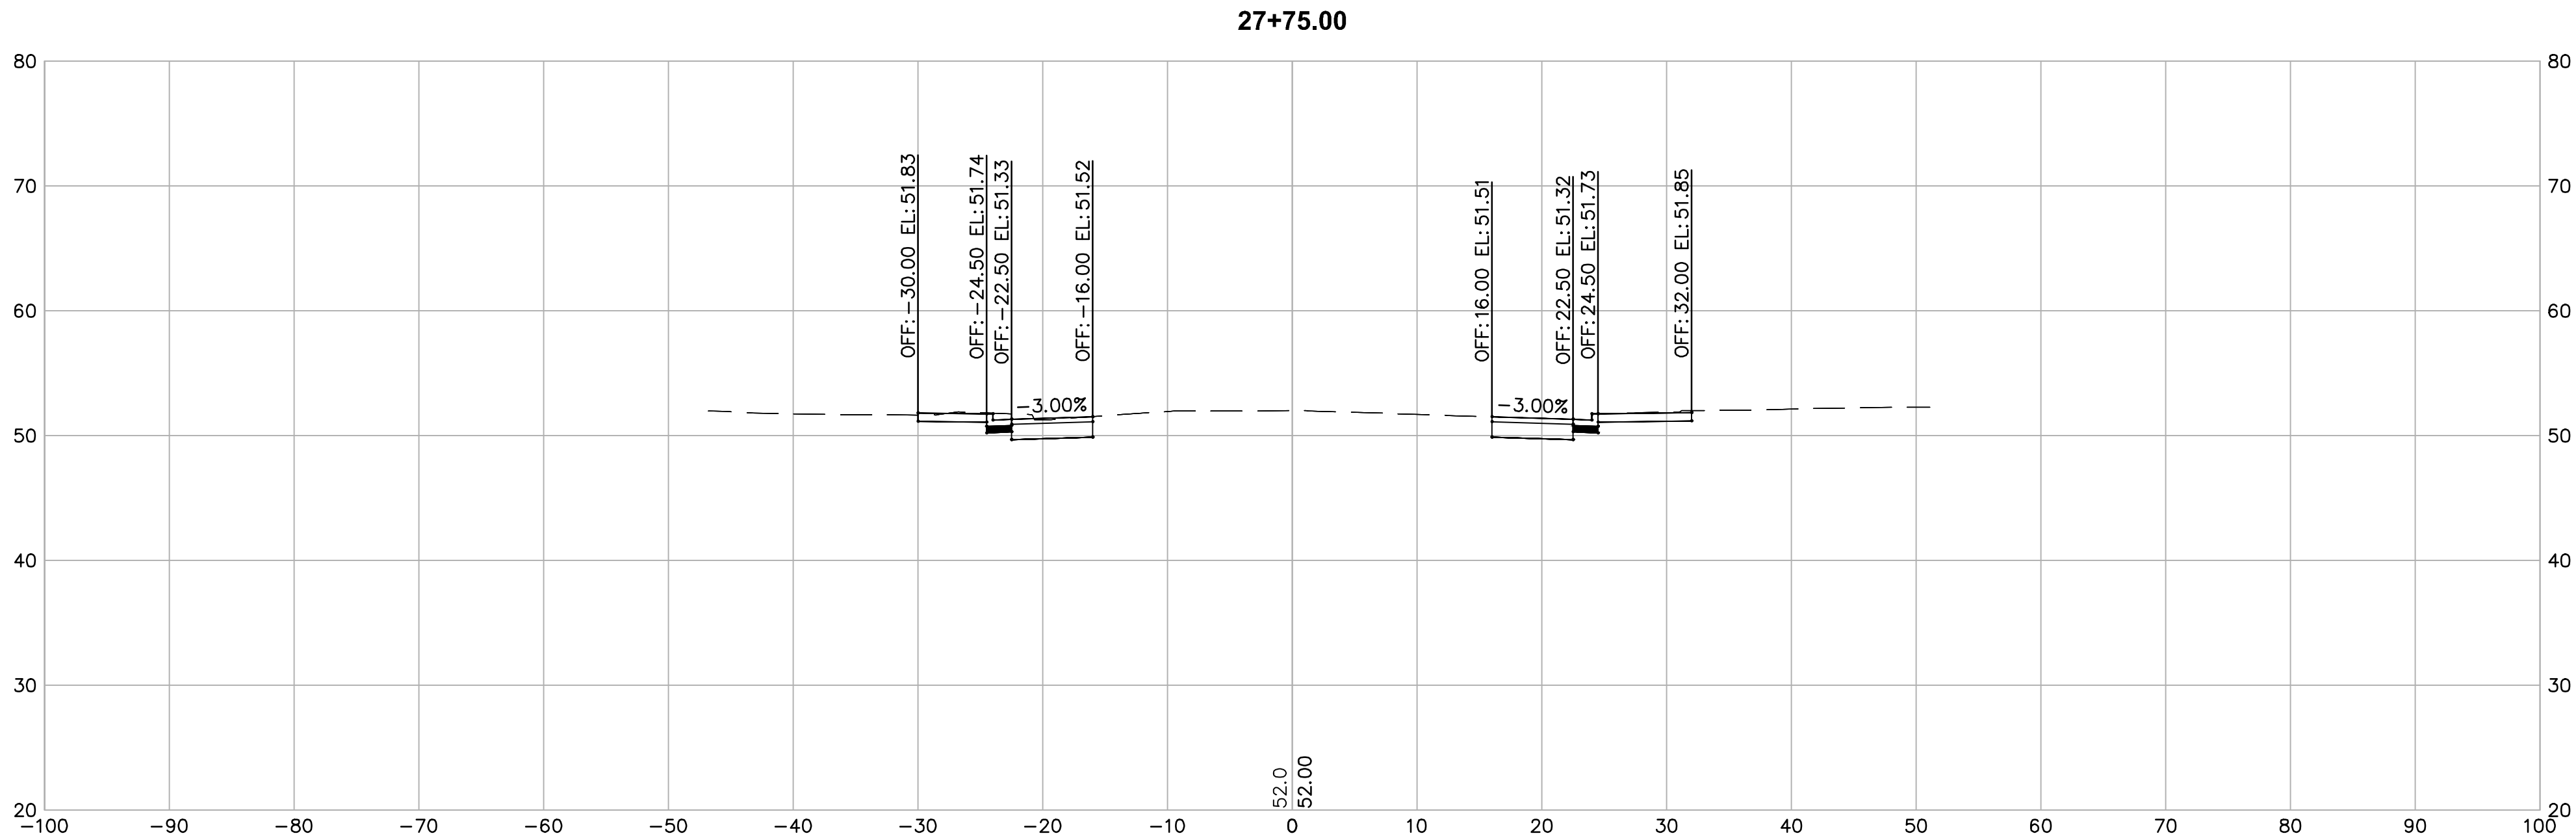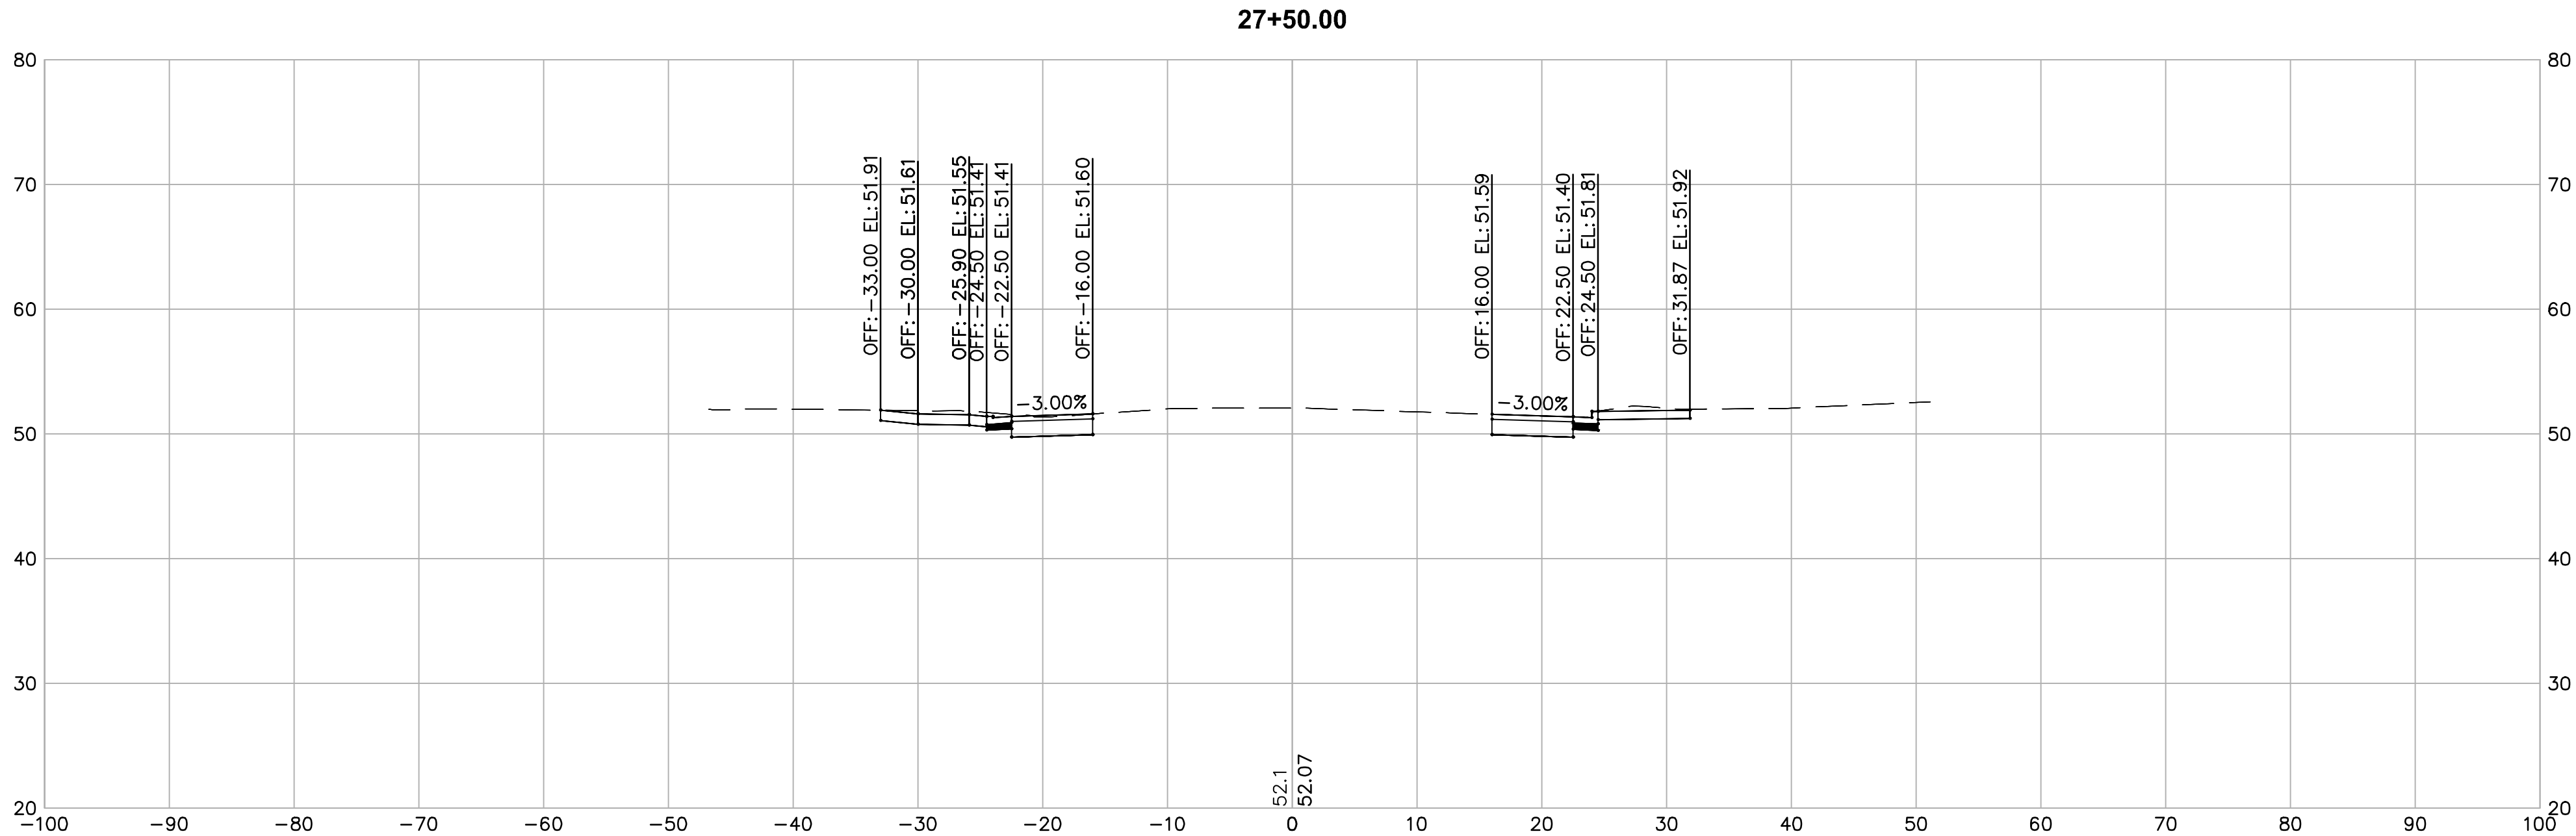


CONSTRUCTION	REVIEWED BY:	DATE:	REVIEWED BY:	DATE:
MAINTENANCE			SURVEY	
REAL ESTATE			TRAFFIC	
			ENVIRONMENTAL	

j:\Jobs\8781_Alameda Co\8781.004_Meekland Ave Corridor\70_CADD\RDWY\01_C3D\Xsections\8781 Sections.dwg 7-06-23 11:07:58 AM dzurcher

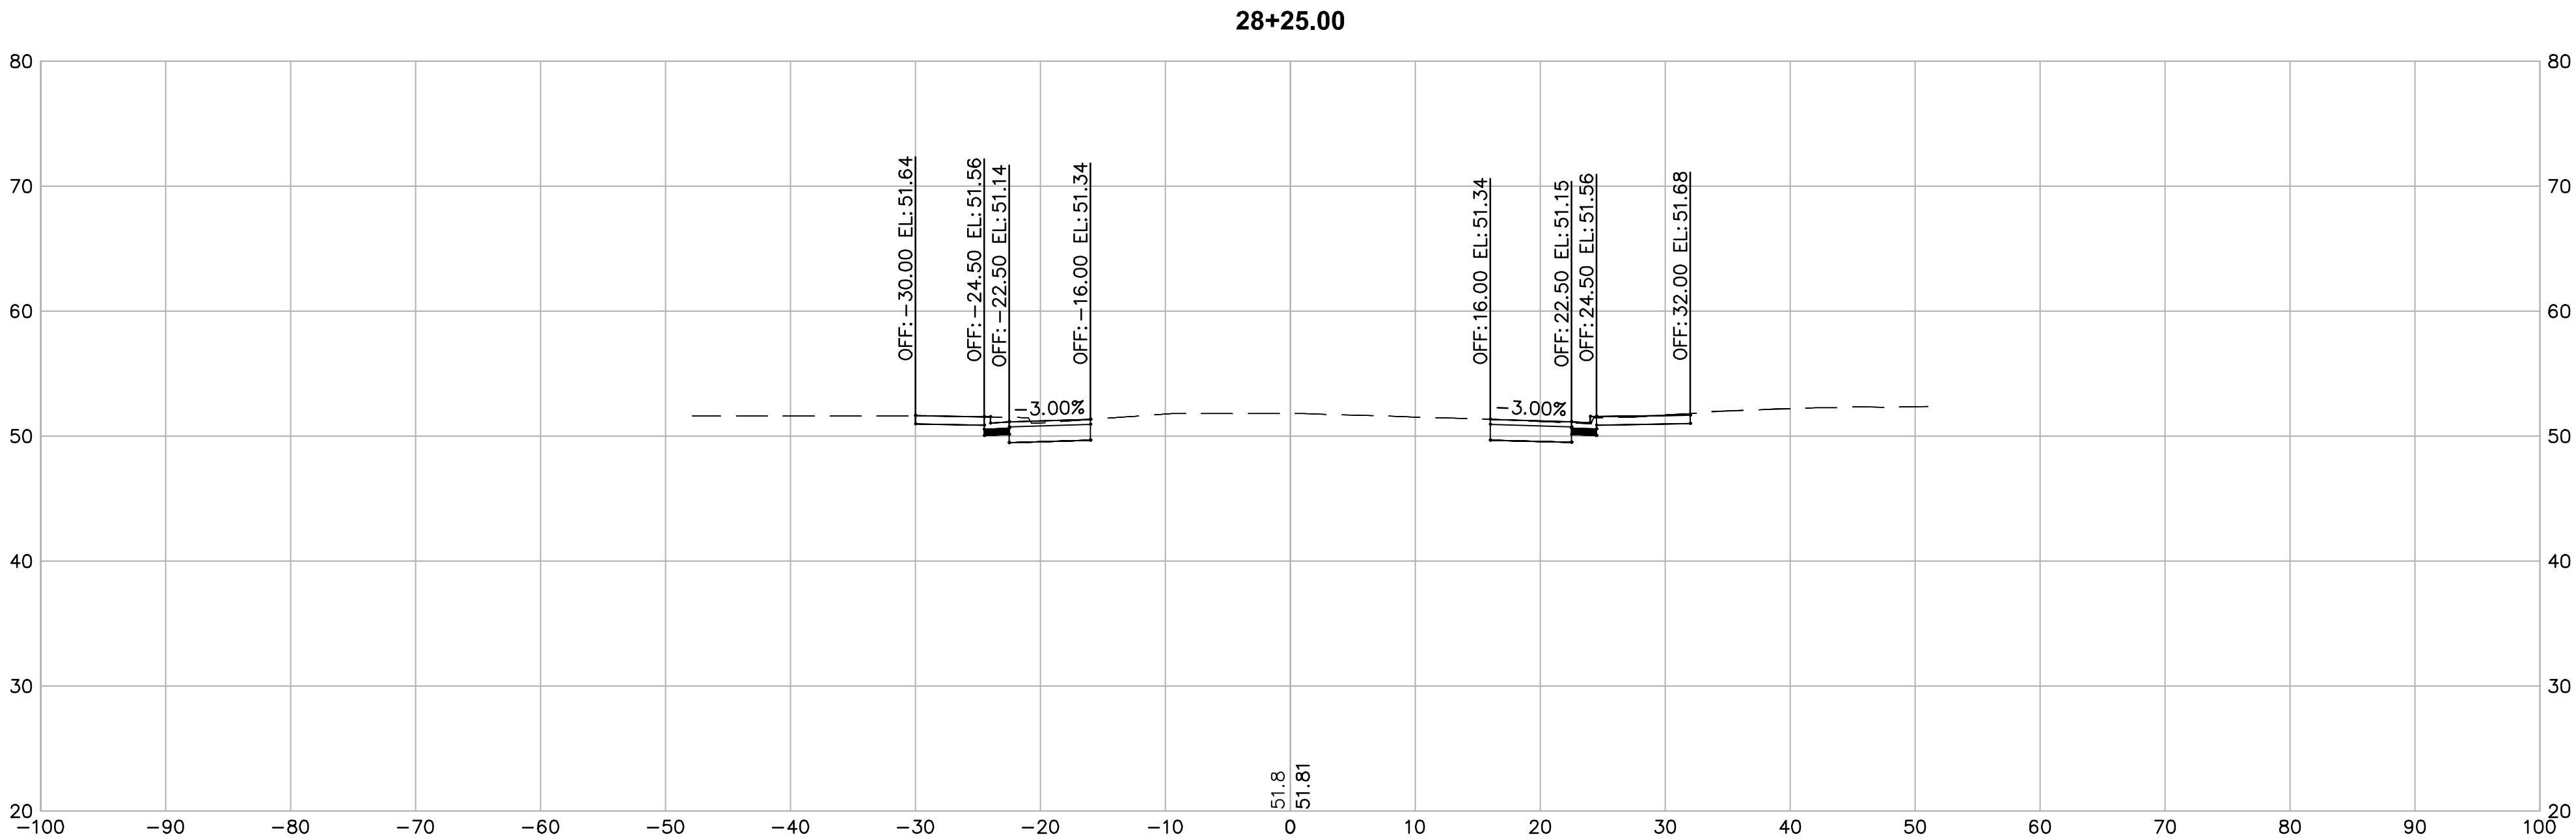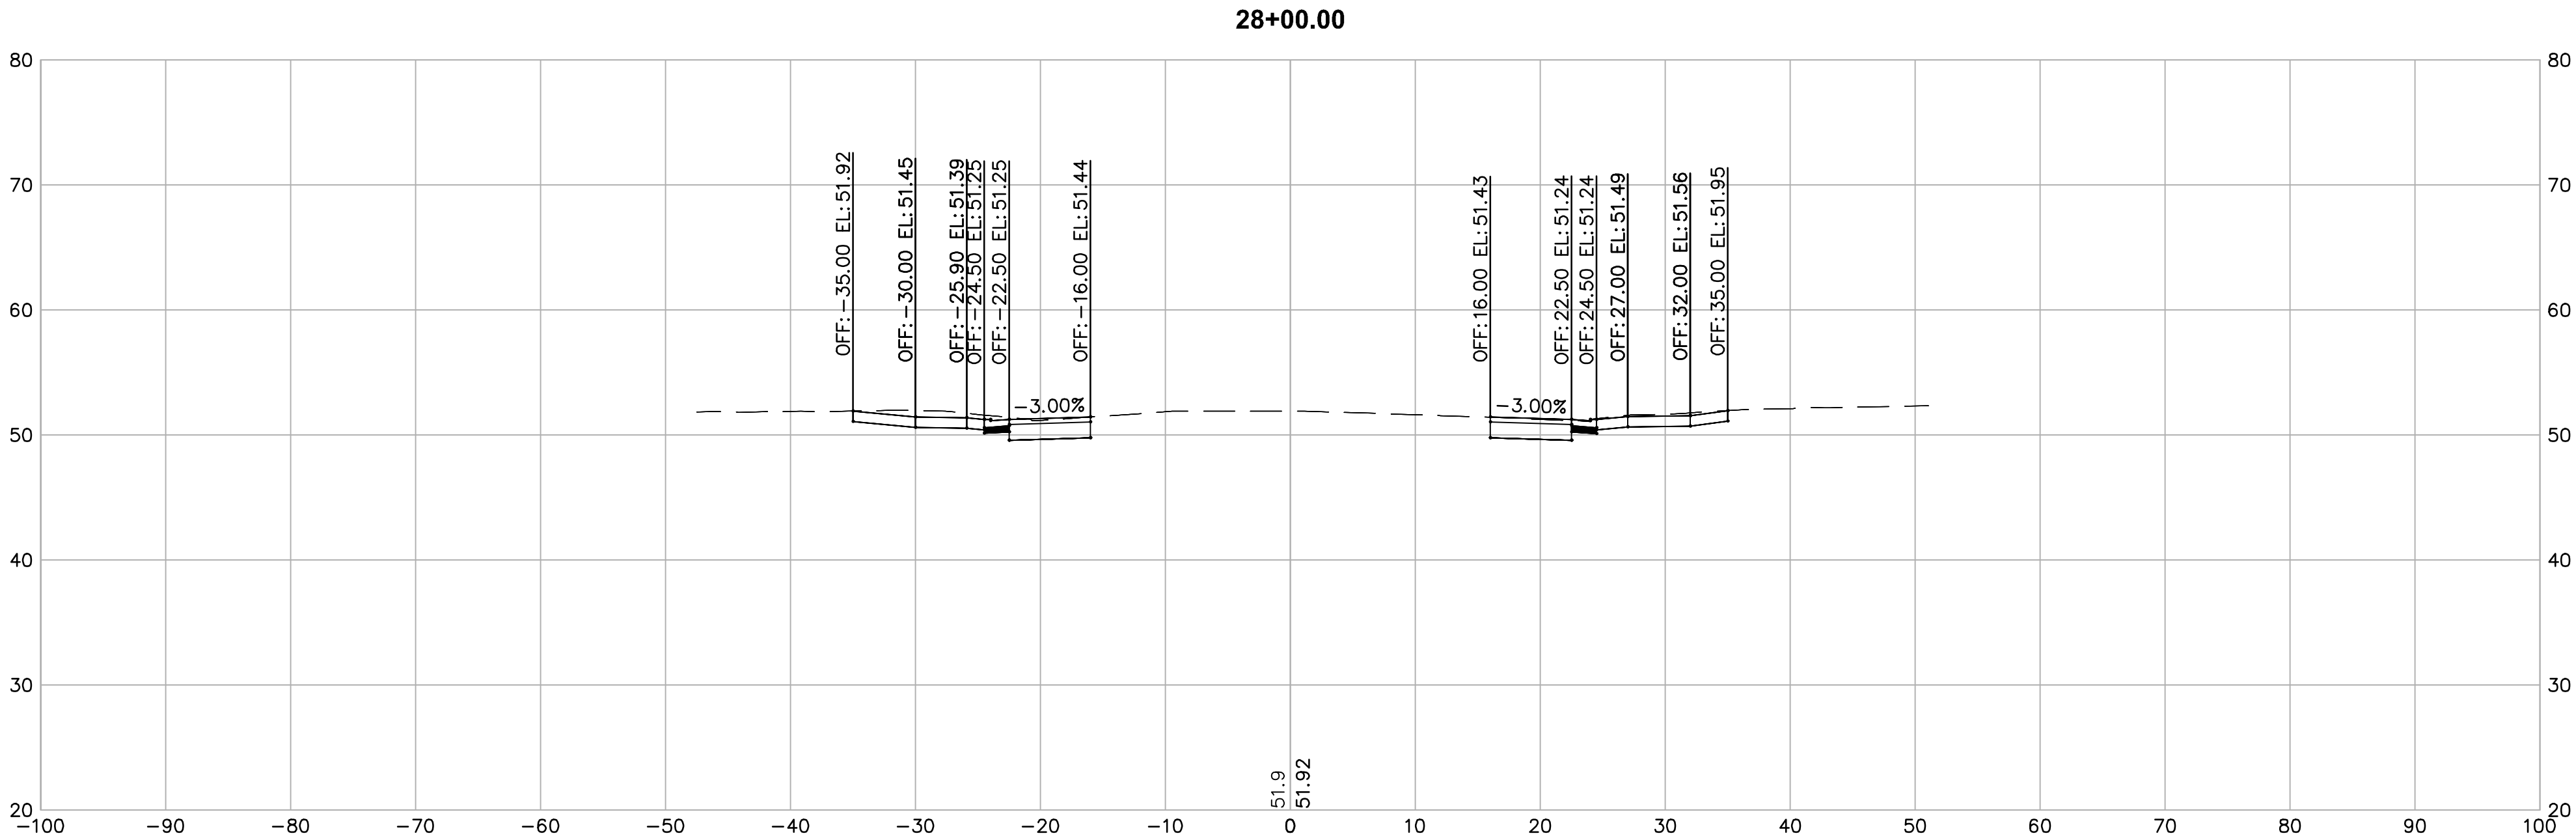


	REVIEWED BY:	DATE:	REVIEWED BY:	DATE:
CONSTRUCTION			SURVEY	
MAINTENANCE			TRAFFIC	
REAL ESTATE			ENVIRONMENTAL	

j:\Jobs\8781_Alameda Co\8781.004_Meekland Ave Corridor\70_CADD\RDWY\01_C3D\Xsections\8781 Sections.dwg 7-06-23 11:09:25 AM dzurcher

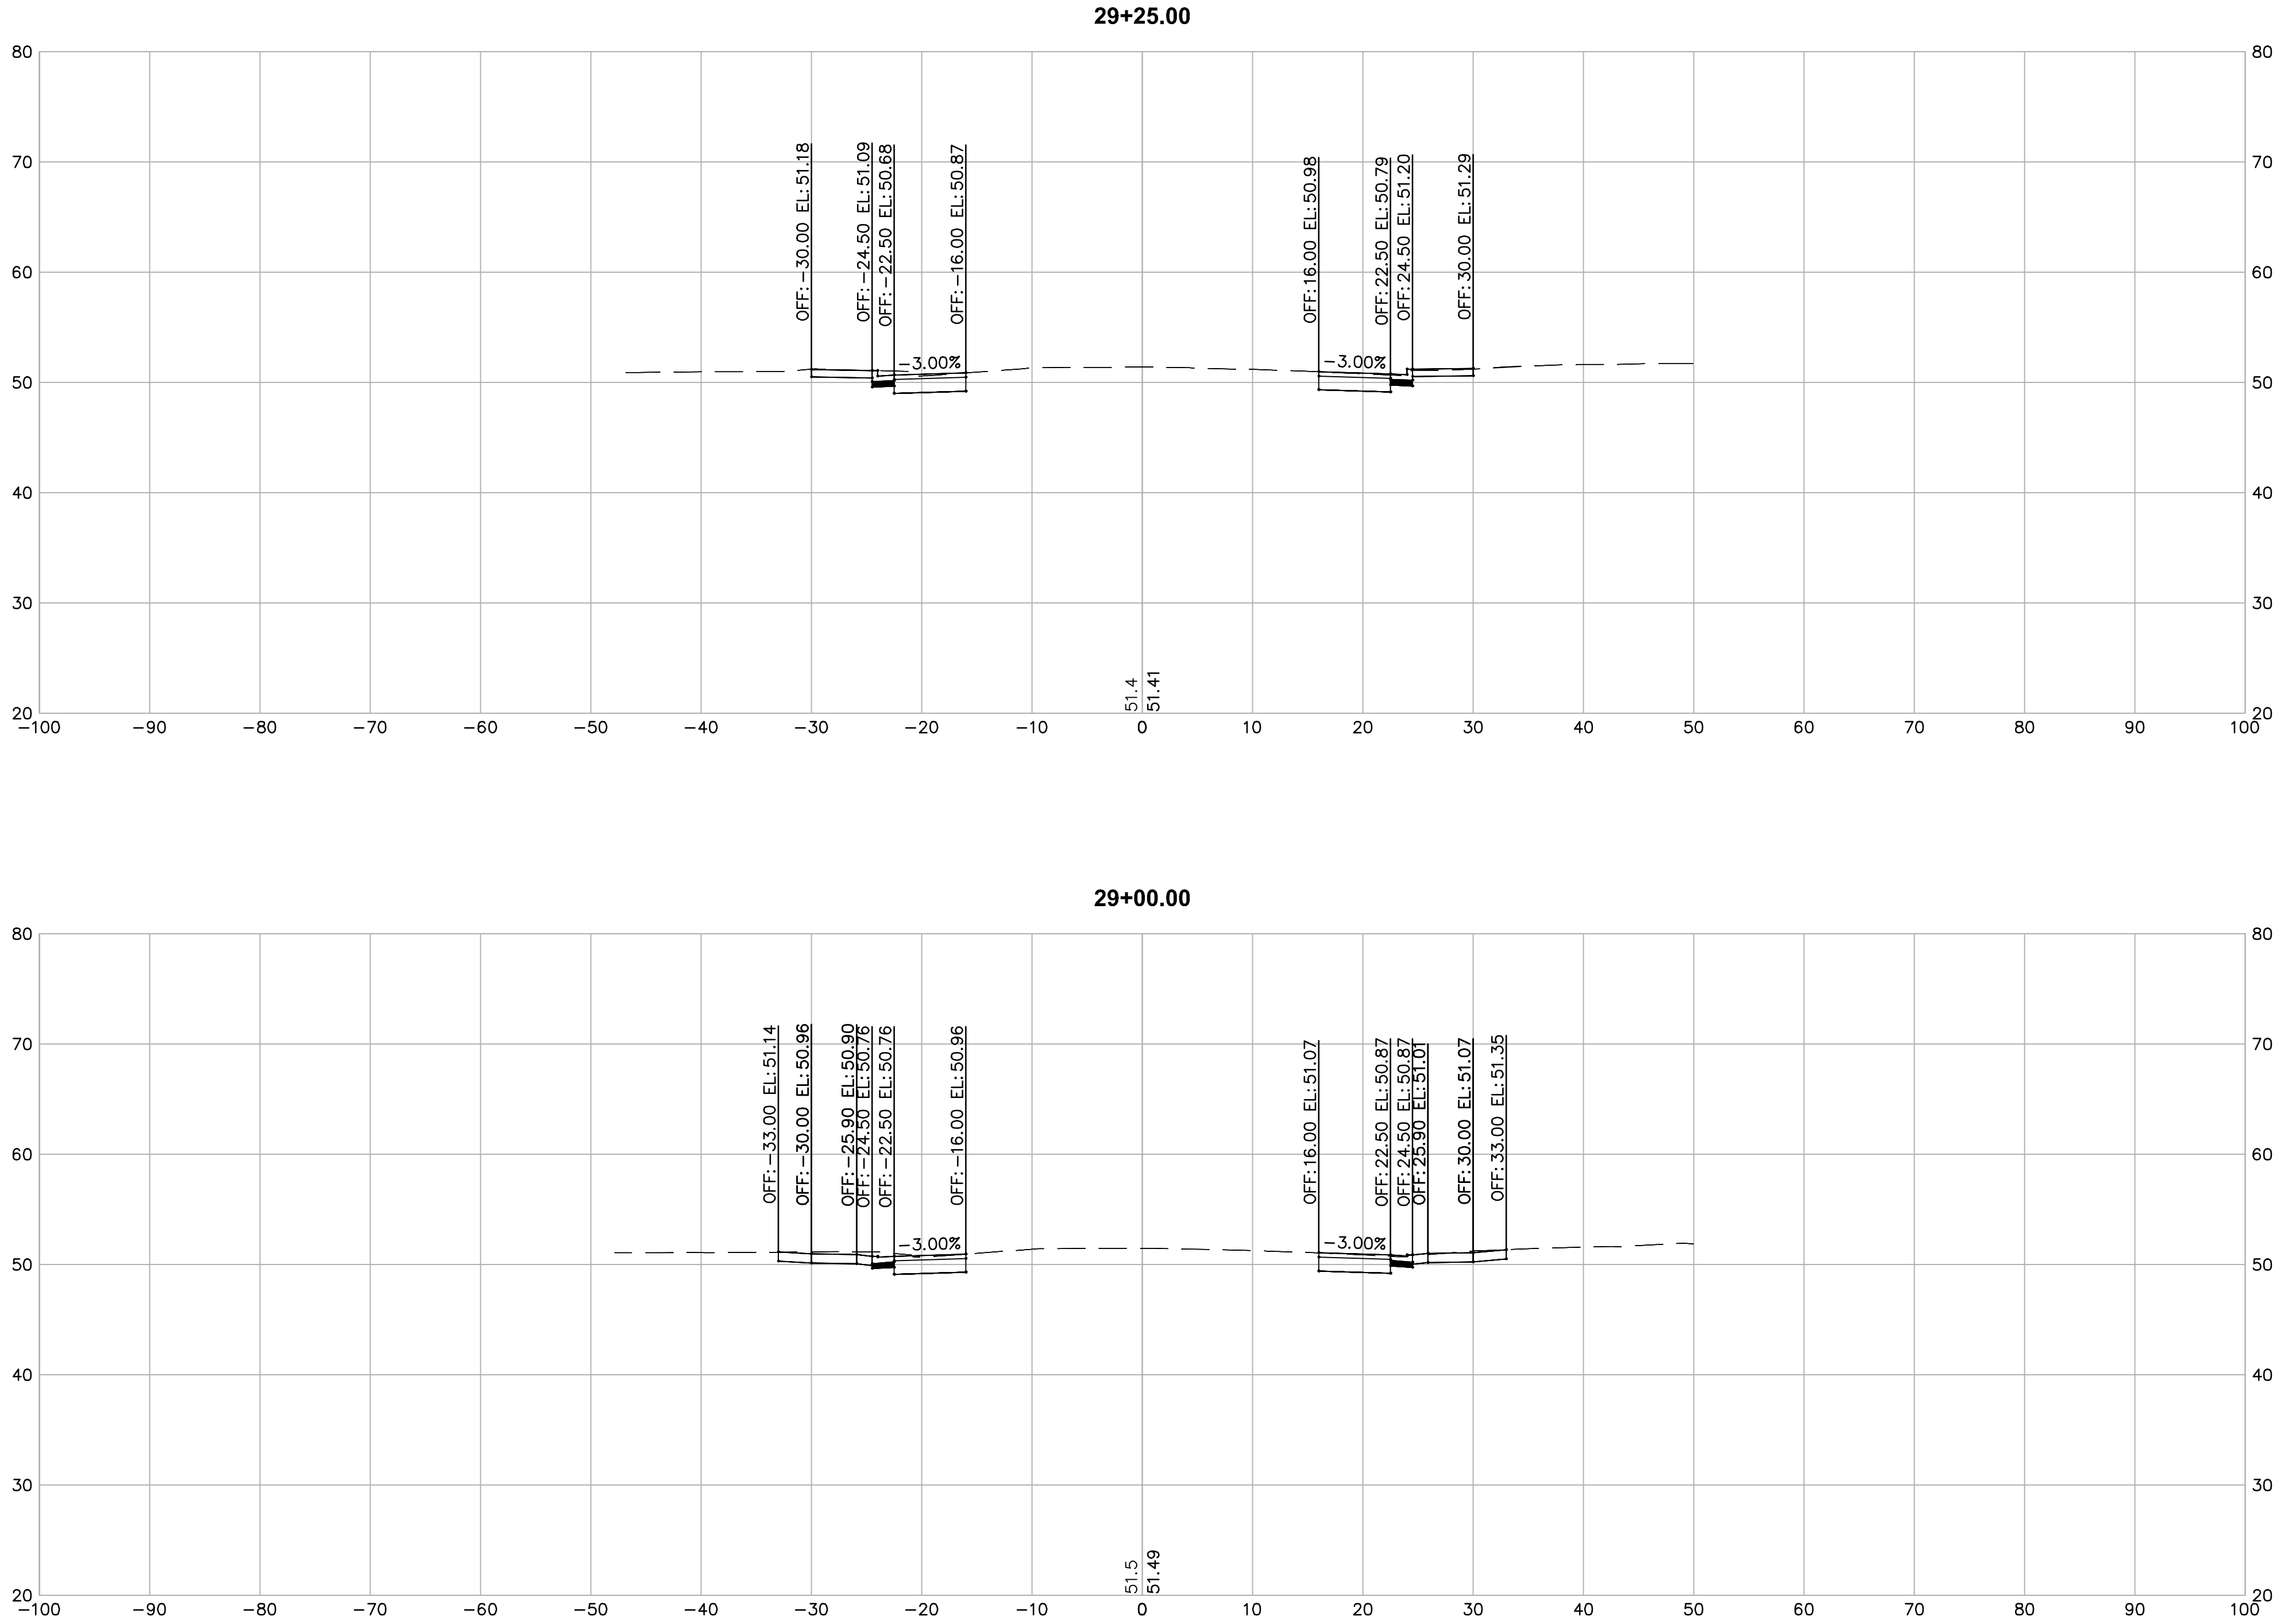



FOR REDUCED ENGLISH PLANS
ORIGINAL SCALE IS IN INCHES

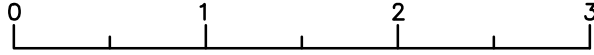

DATE 6/30/23		SCALE 1"=10'
WORK ORDER NO. R32114		
SPECIFICATION NO. 2329		
SHEET NO. 28 OF 61		
FILE NO. U-157-8		
COUNTY OF ALAMEDA ☆ PUBLIC WORKS AGENCY		
THE IMPROVEMENTS OF MECKLAND AVE BLOSSOM WAY TO LEWELLING BLVD CROSS SECTIONS		
REVIEWED: REVIEWED: APPROVAL RECOMMENDED: DRAWN: DESIGNED: CHECK		

	REVIEWED BY:	DATE:	REVIEWED BY:	DATE:
CONSTRUCTION			SURVEY	
MAINTENANCE			TRAFFIC	
REAL ESTATE			ENVIRONMENTAL	

j:\Jobs\8781_Alameda Co\8781.004_Meekland Ave Corridor\70_CADD\RDWY\01_C3D\Xsections\8781 Sections.dwg 7-06-23 11:11:11 AM dzurher

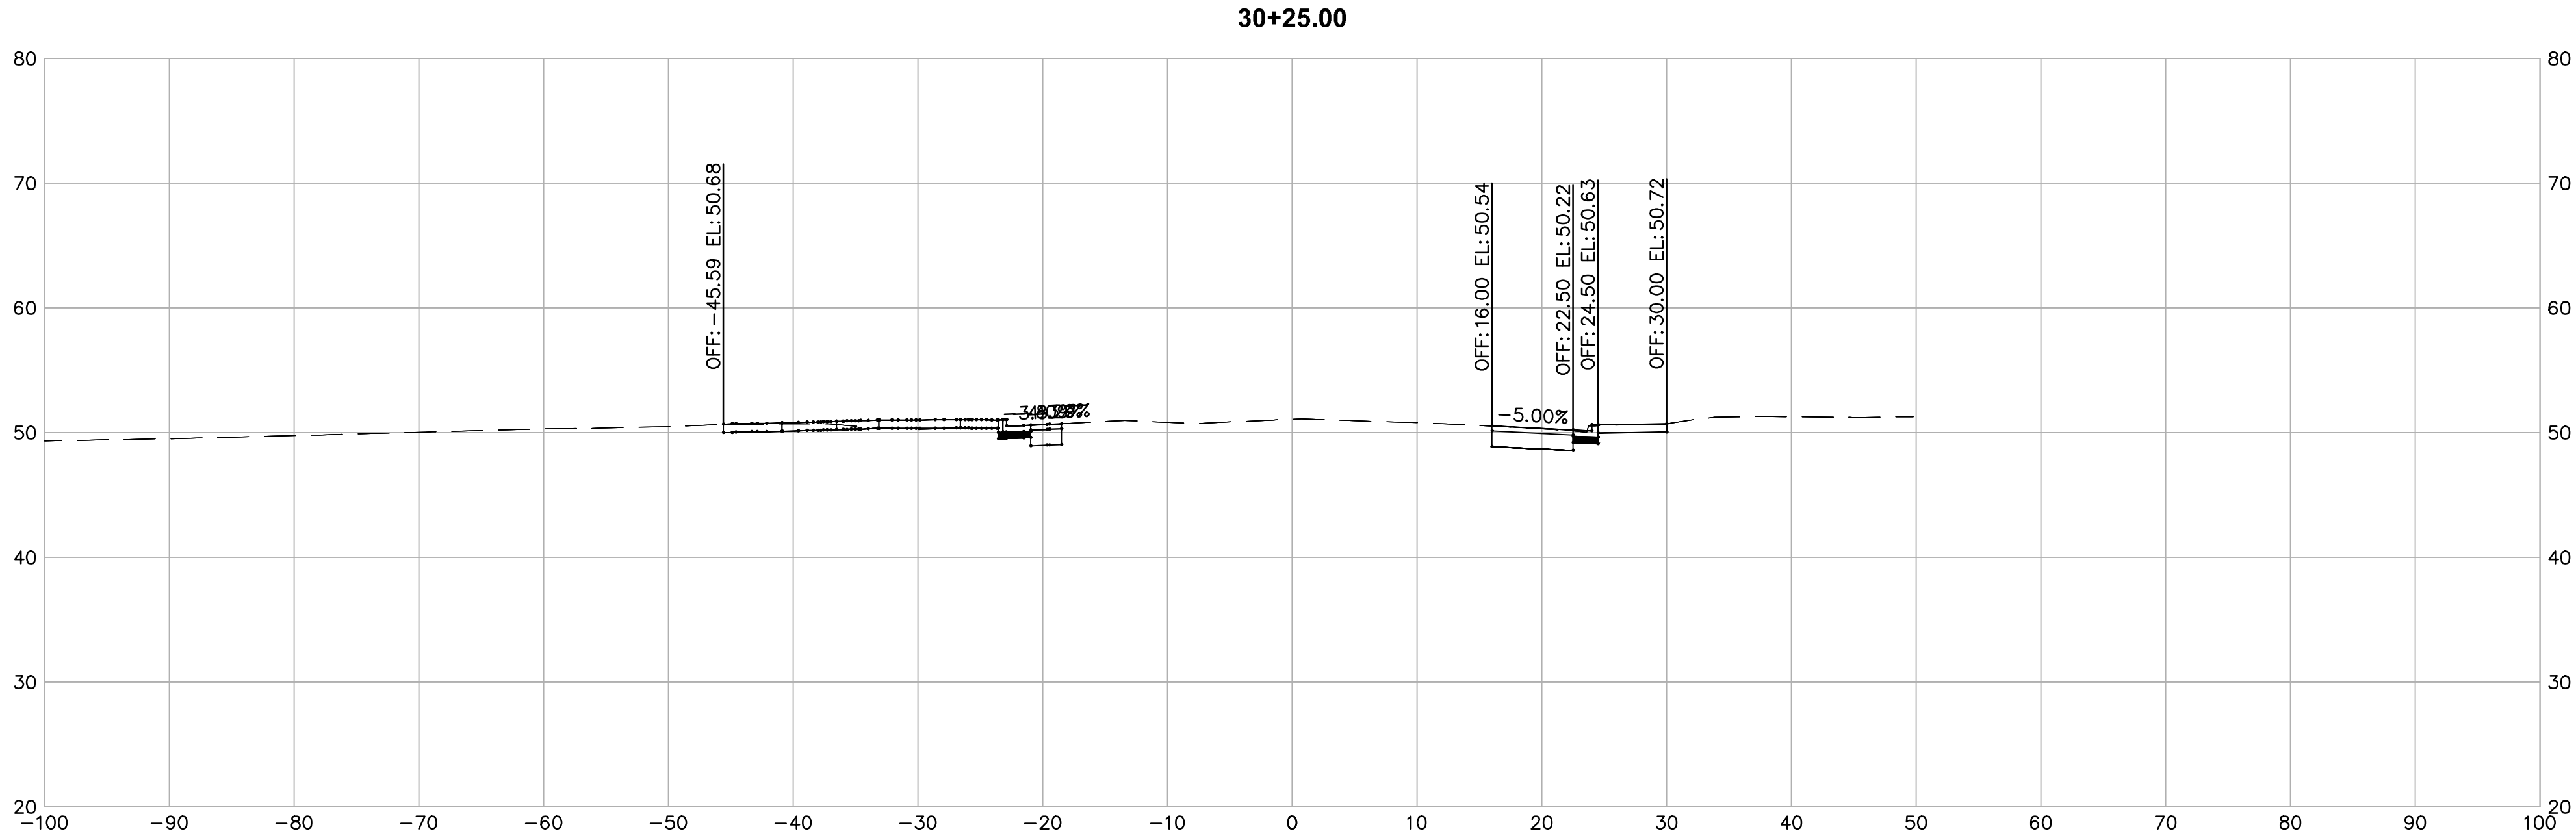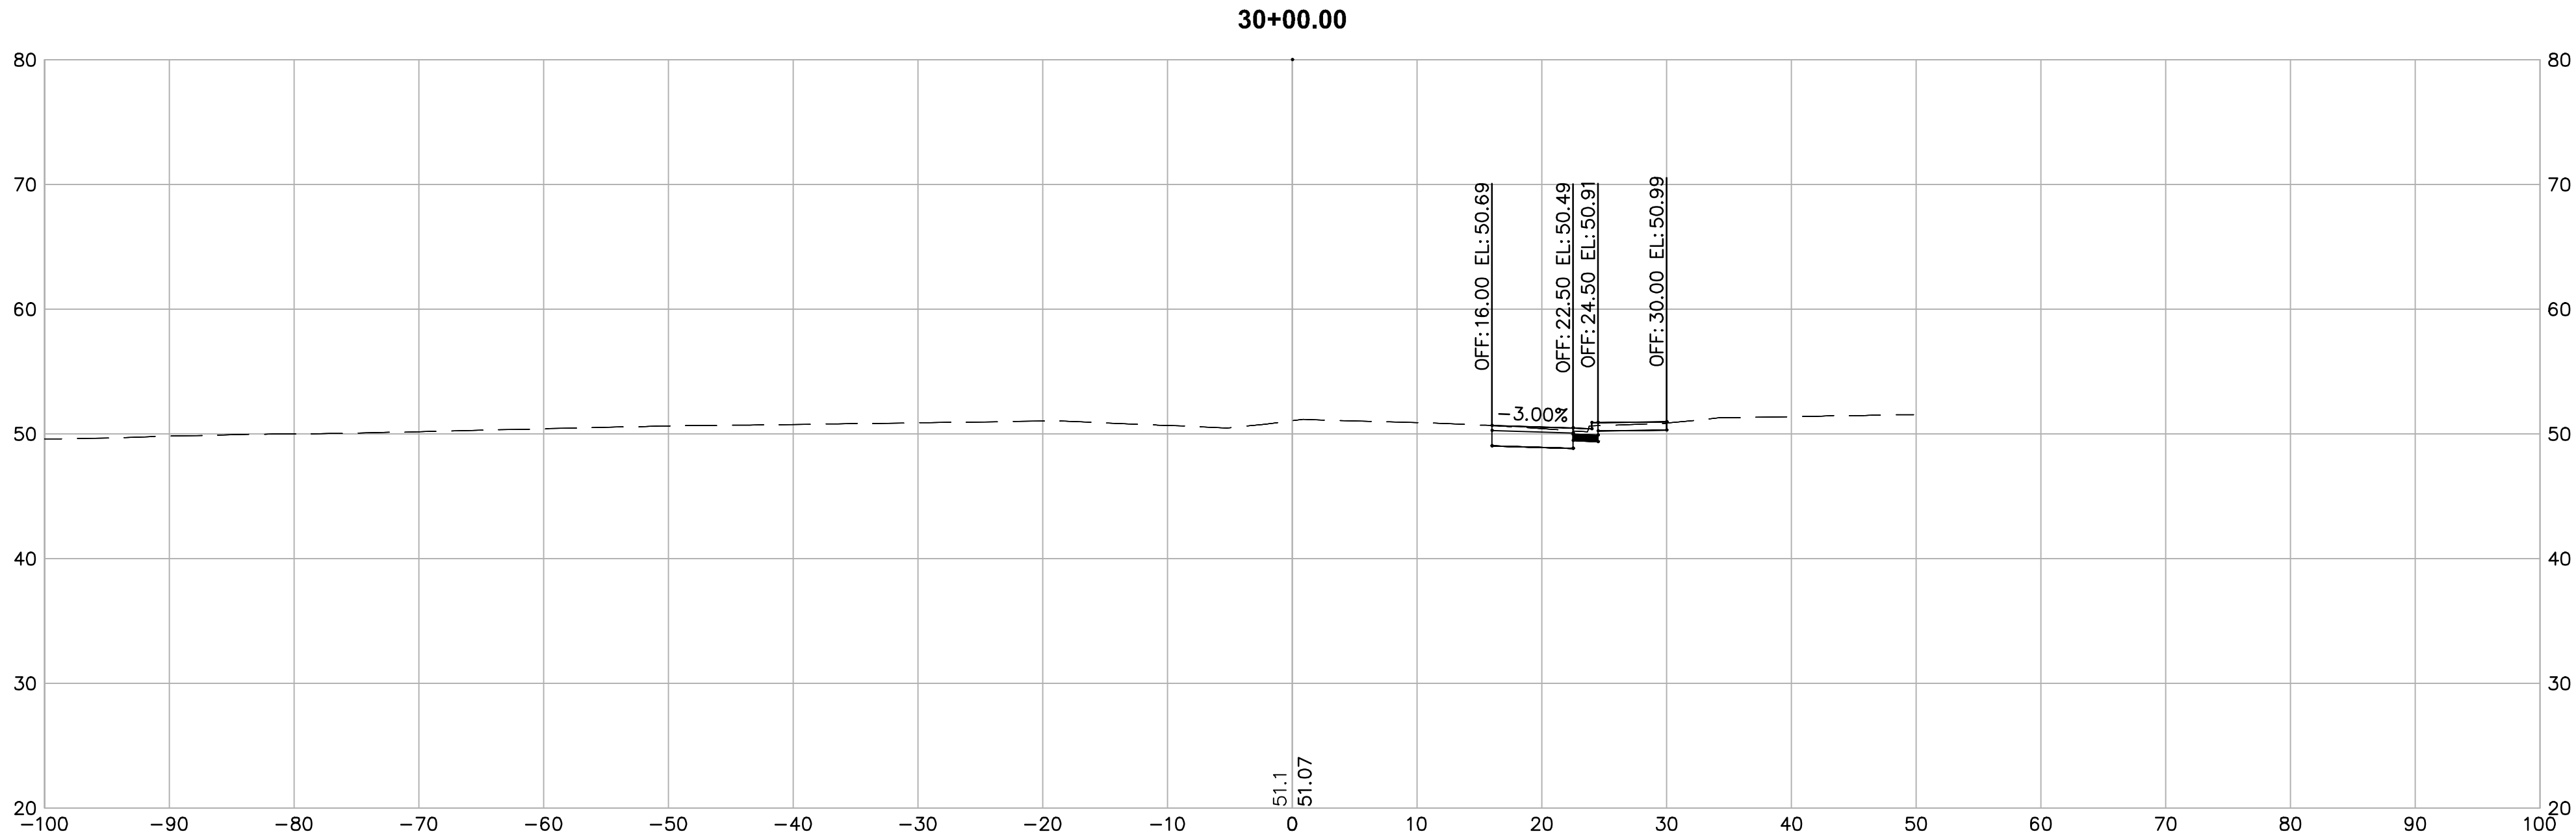



FOR REDUCED ENGLISH PLANS
ORIGINAL SCALE IS IN INCHES



||
||
||



	REVIEWED BY:	DATE:	REVIEWED BY:	DATE:
CONSTRUCTION			SURVEY	
MAINTENANCE			TRAFFIC	
REAL ESTATE			ENVIRONMENTAL	

j:\Jobs\8781_Alameda Co\8781.004_Meekland Ave Corridor\70_CADD\RDWY\01_C3D\Xsections\8781 Sections.dwg 7-06-23 11:12:19 AM dzurcher

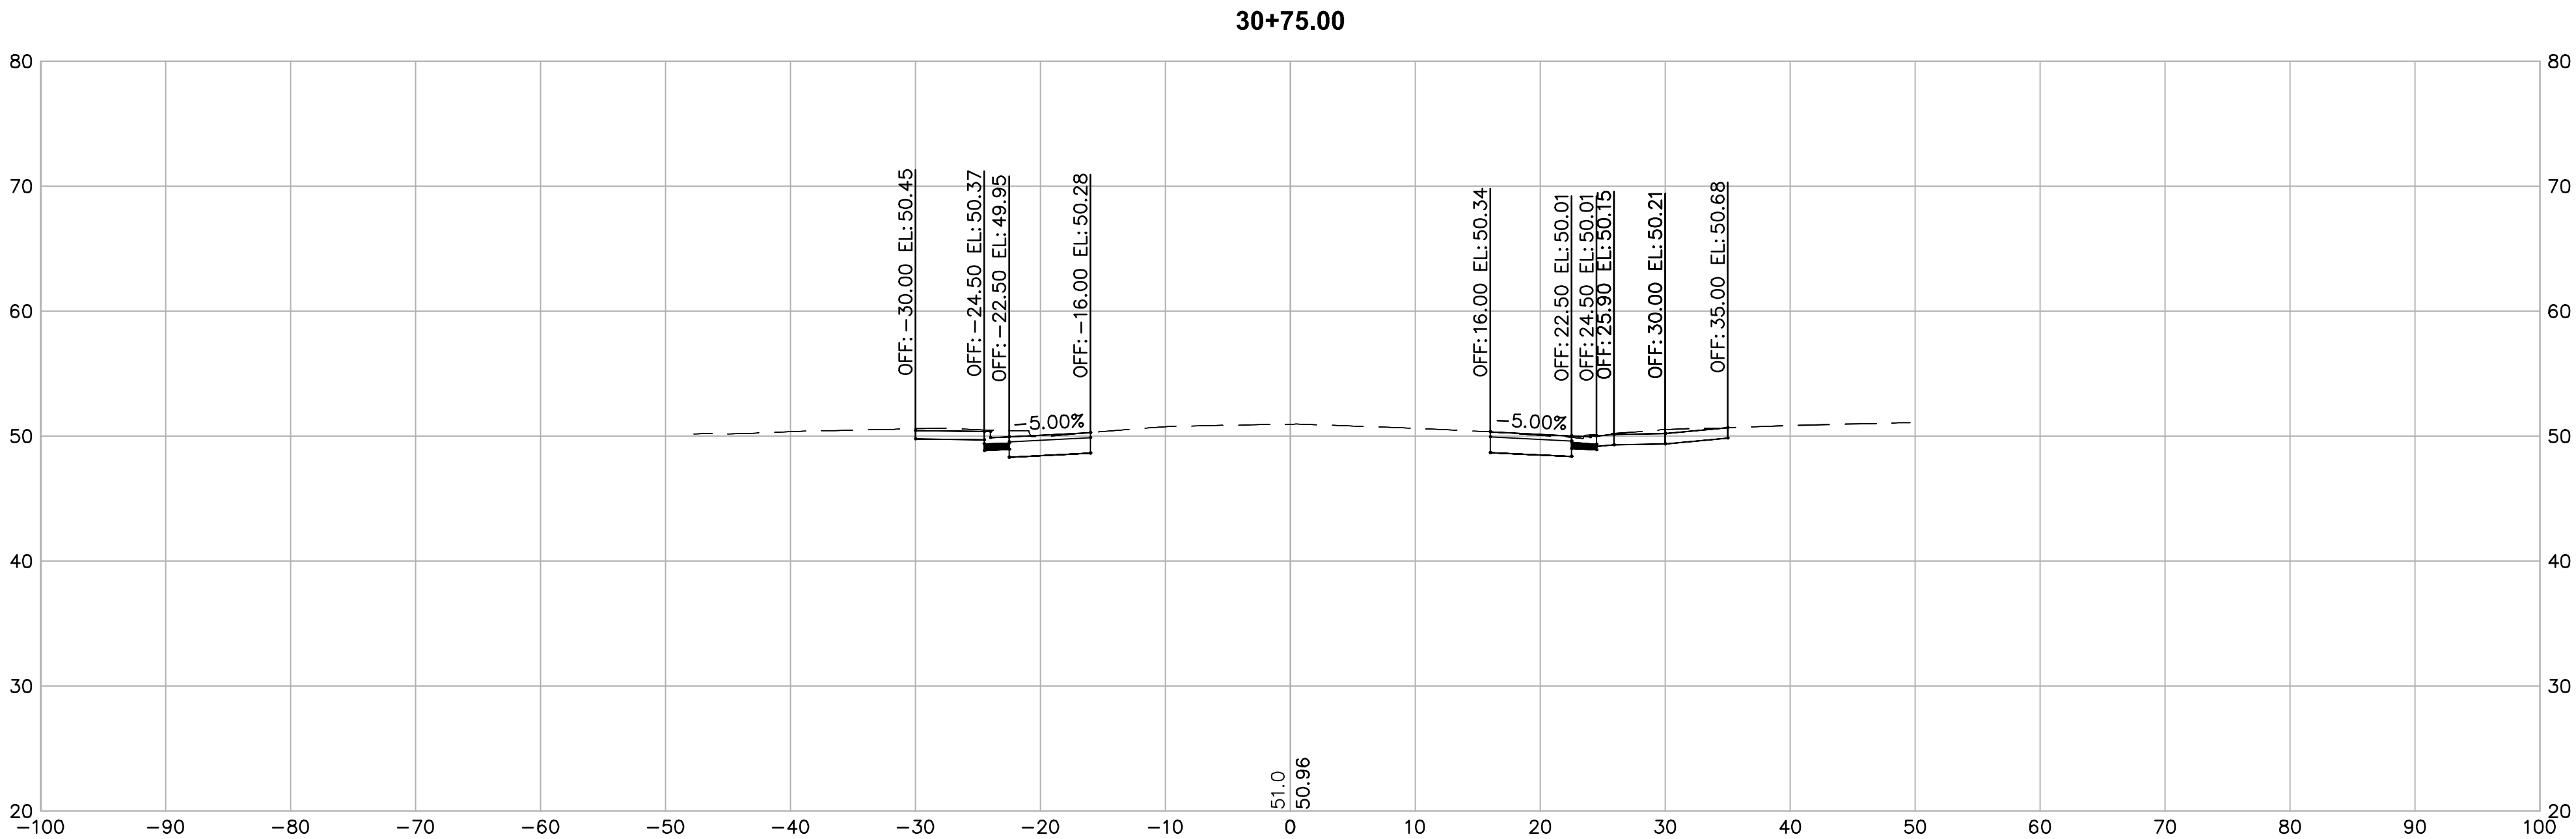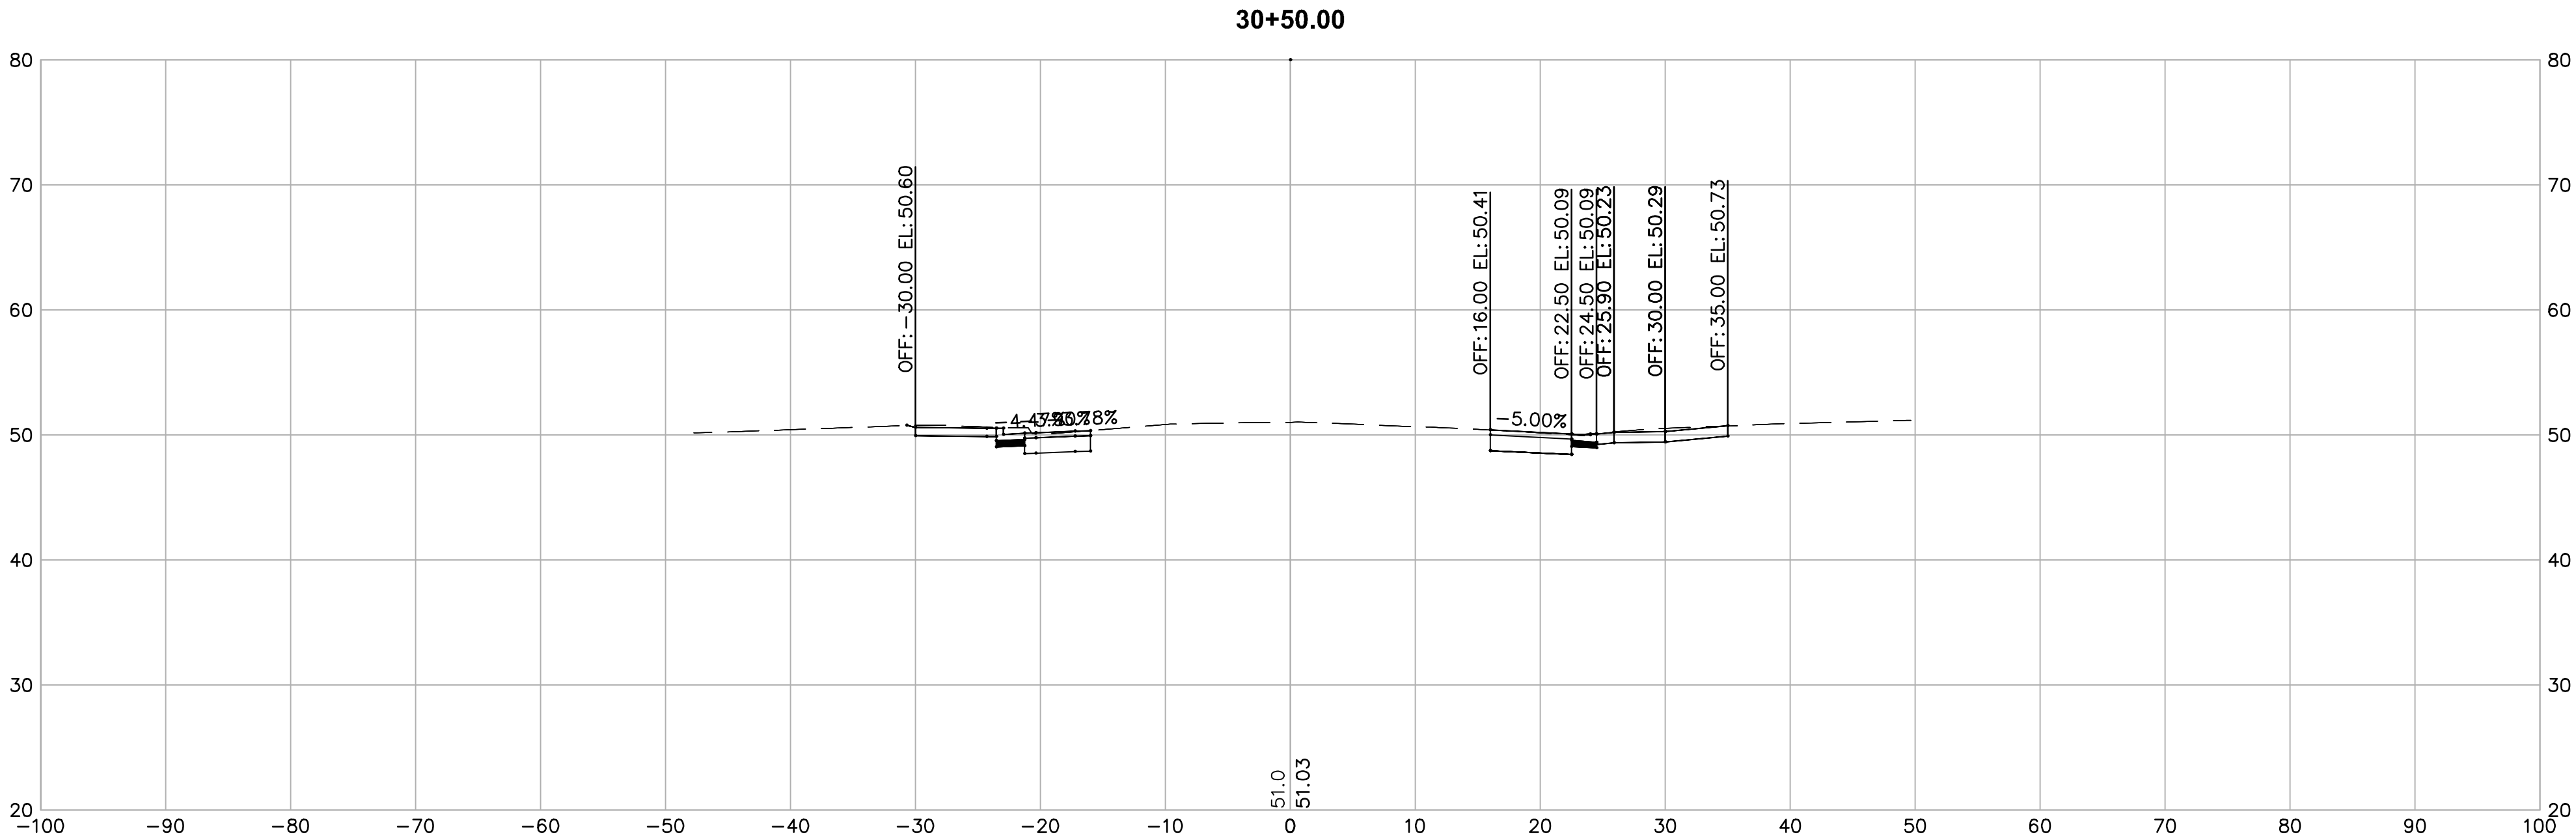


	REVIEWED BY:	DATE:	REVIEWED BY:	DATE:
CONSTRUCTION			SURVEY	
MAINTENANCE			TRAFFIC	
REAL ESTATE			ENVIRONMENTAL	

j:\Jobs\8781_Alameda Co\8781.004_Meekland Ave Corridor\70_CADD\RDWY\01_C3D\Xsections\8781 Sections.dwg 7-06-23 11:12:44 AM dzurcher

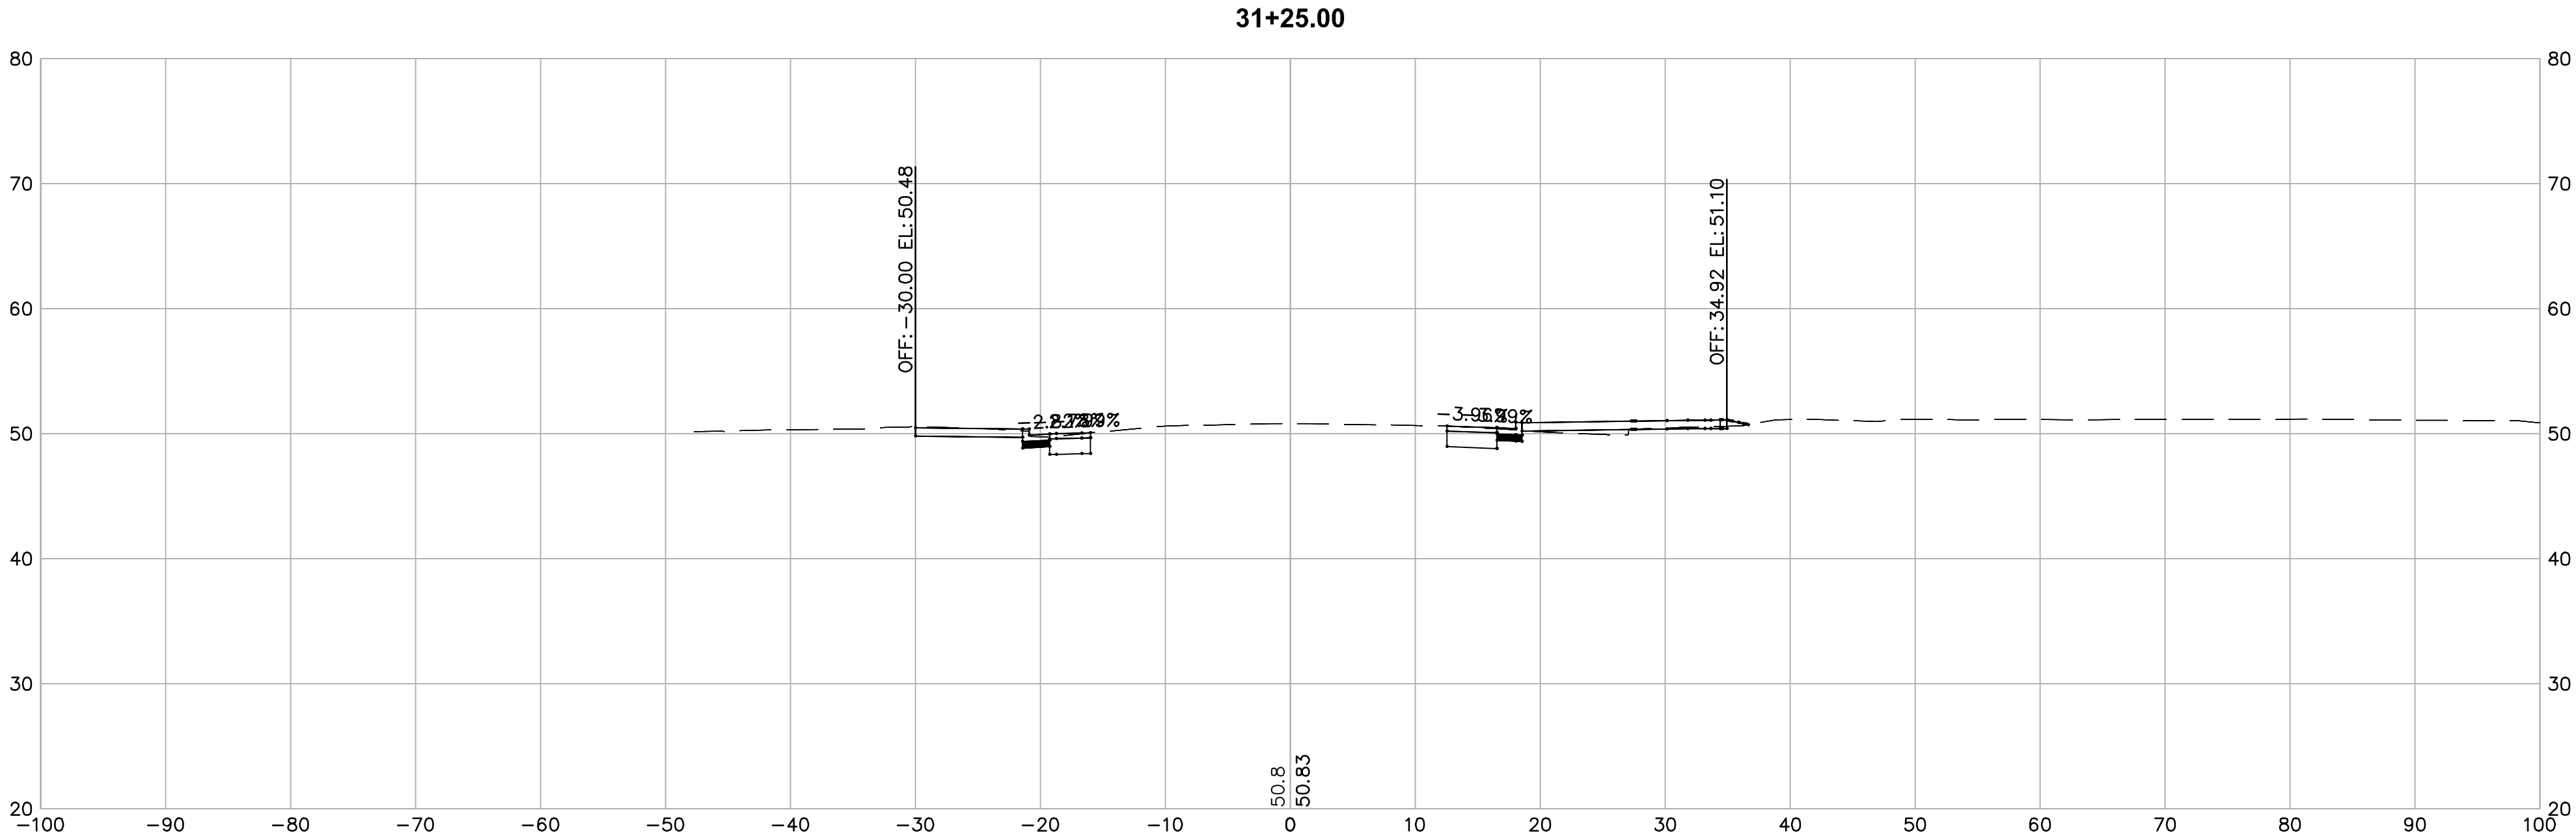
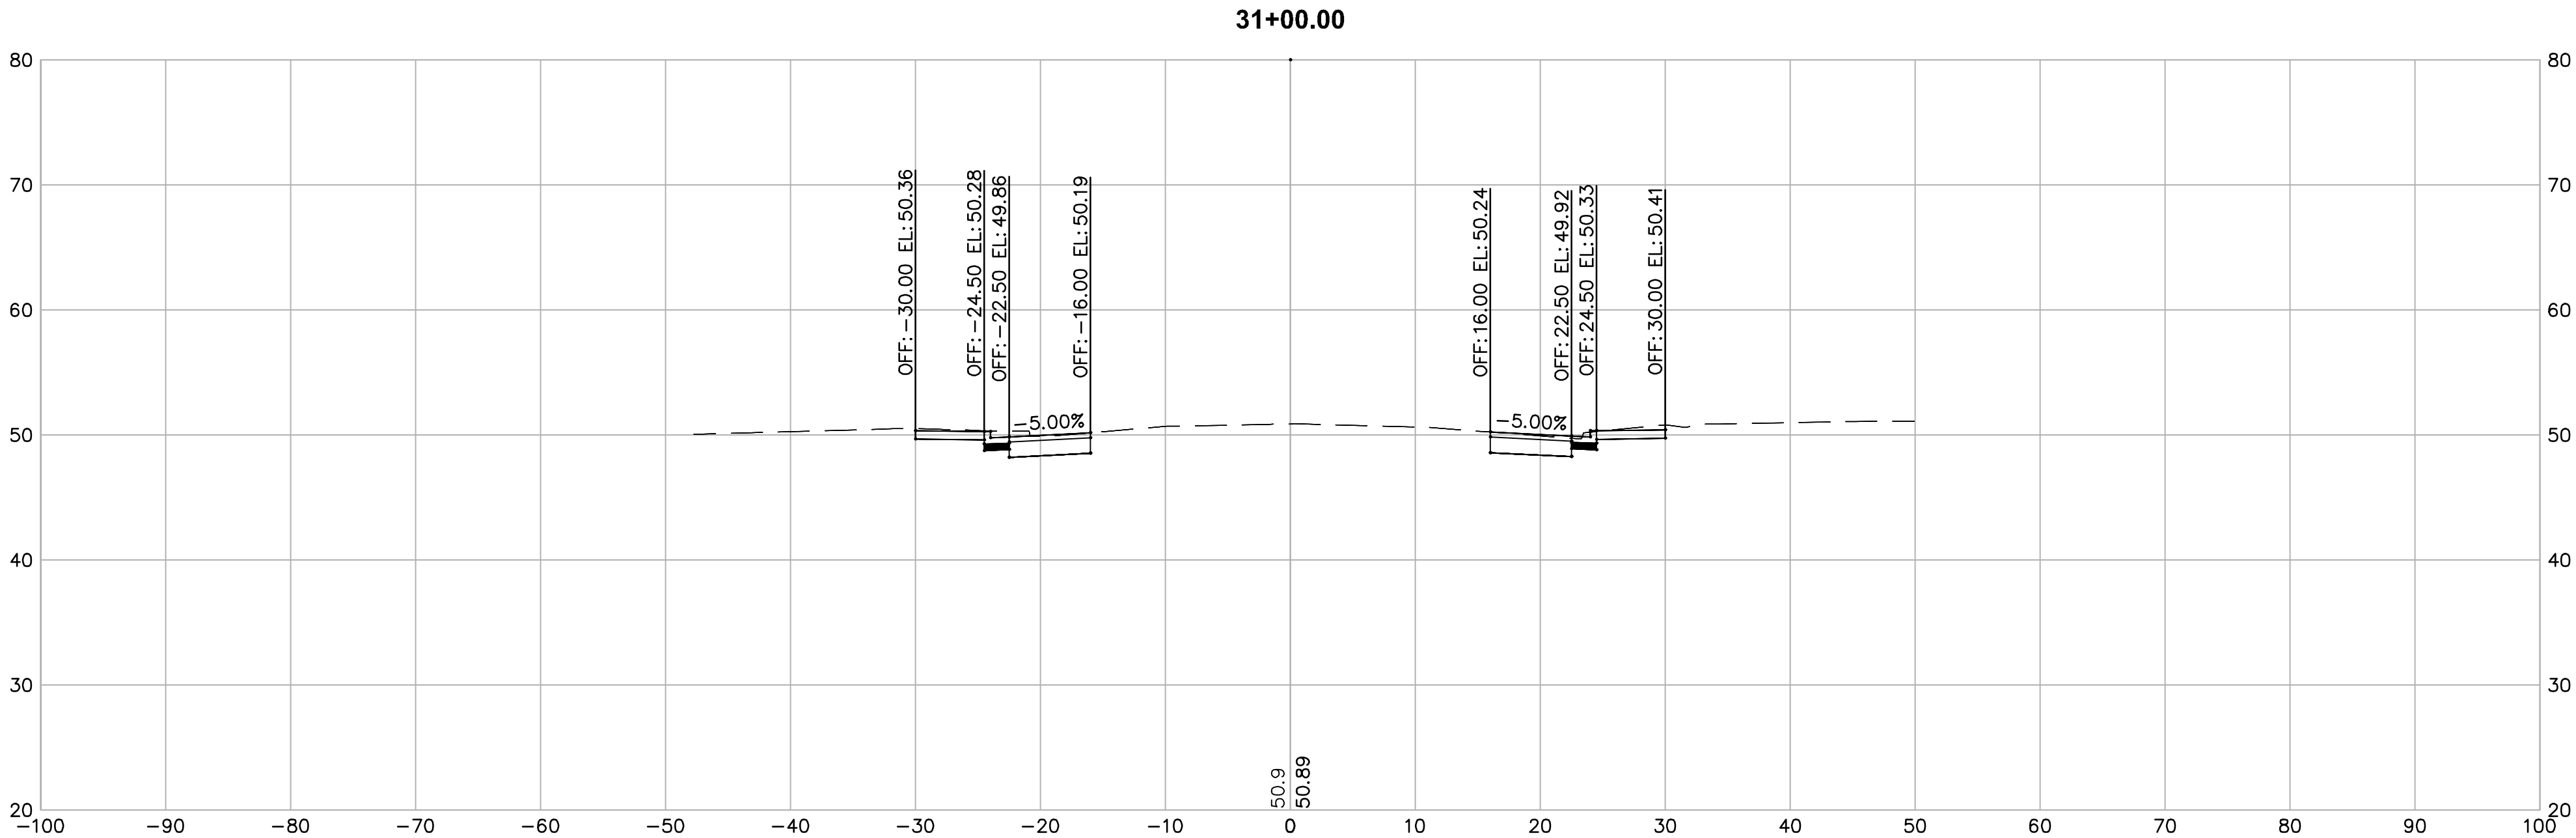


FOR REDUCED ENGLISH PLANS
ORIGINAL SCALE IS IN INCHES

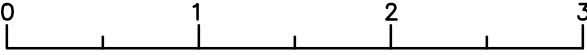

	REVIEWED BY:	DATE:	REVIEWED BY:	DATE:
CONSTRUCTION			SURVEY	
MAINTENANCE			TRAFFIC	
REAL ESTATE			ENVIRONMENTAL	

j:\Jobs\8781_Alameda Co\8781.004_Meekland Ave Corridor\70_CADD\RDWY\01_C3D\Xsections\8781 Sections.dwg 7-06-23 11:13:10 AM dzurcher

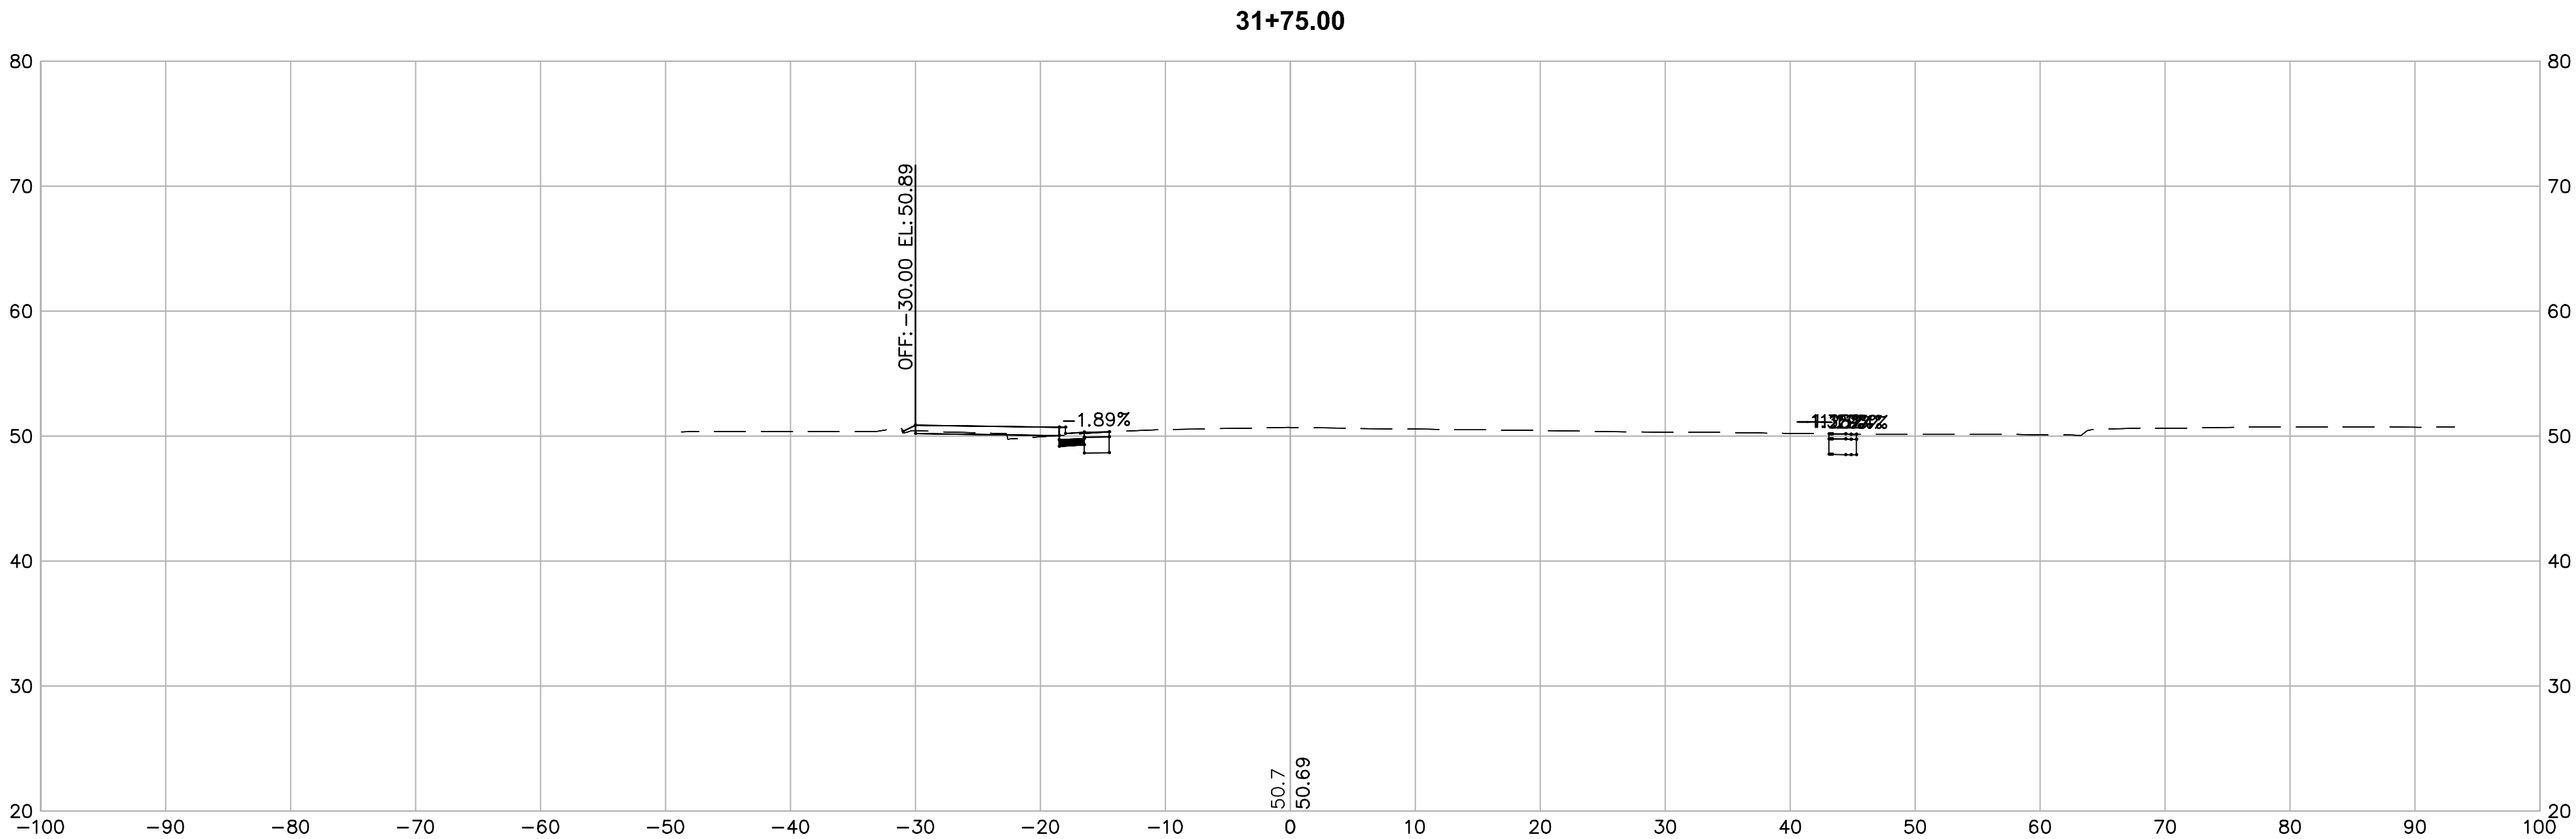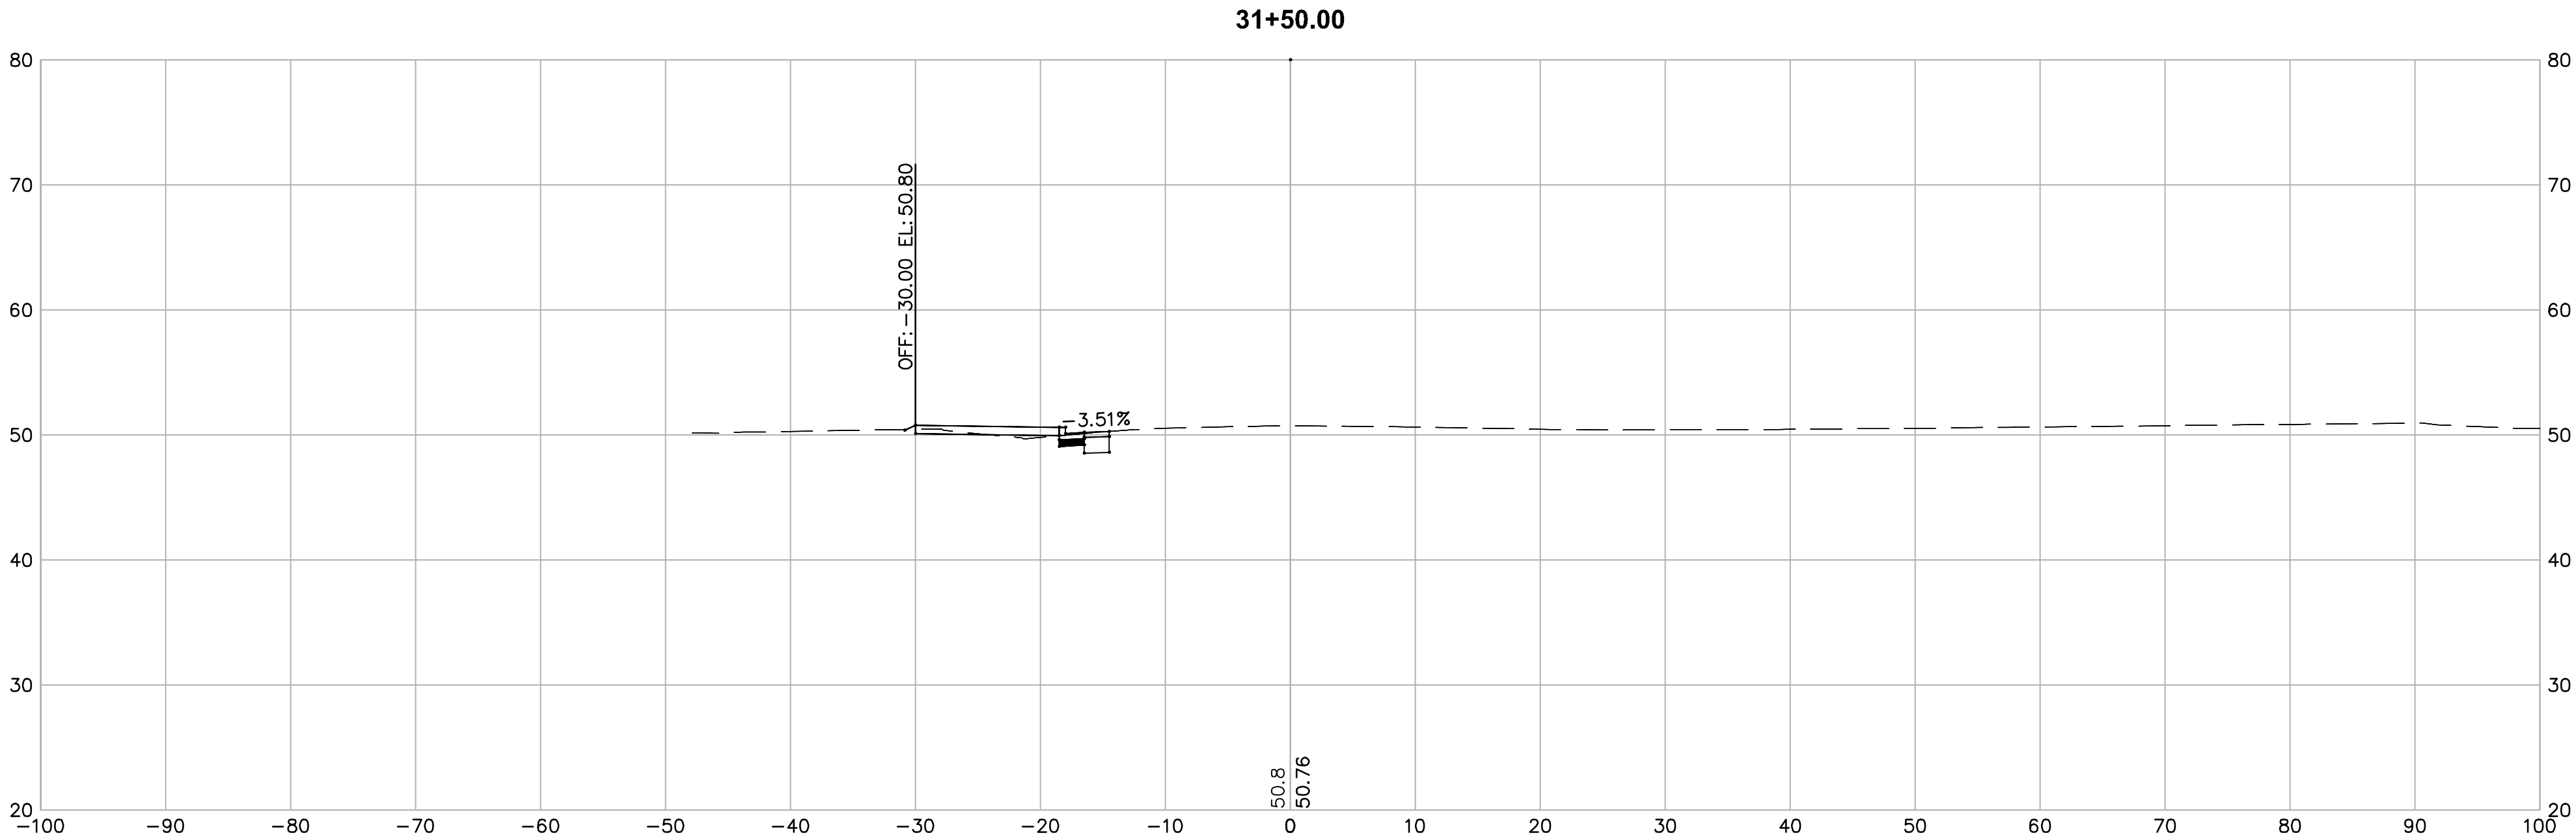

FOR REDUCED ENGLISH PLANS
ORIGINAL SCALE IS IN INCHES

