
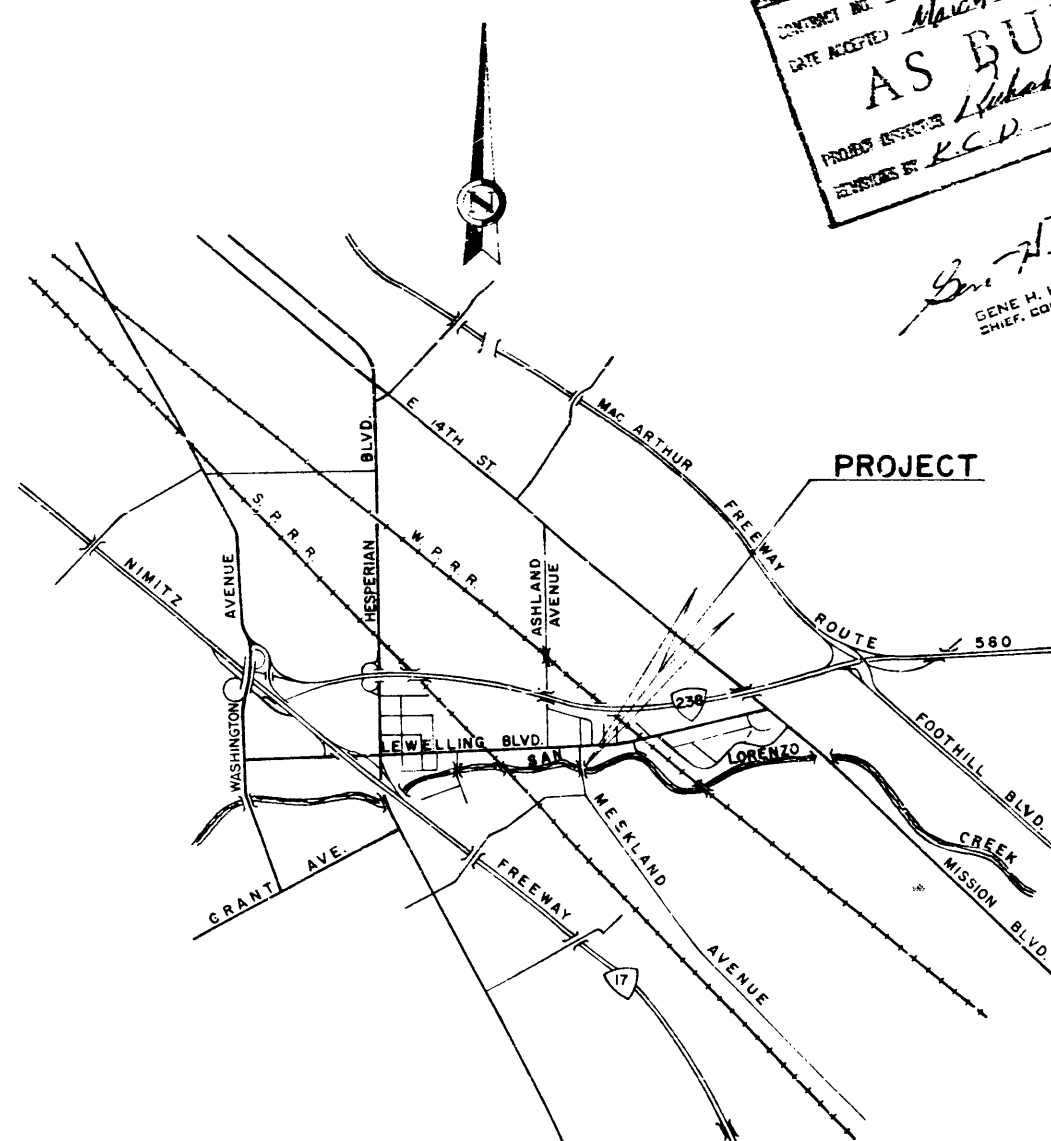
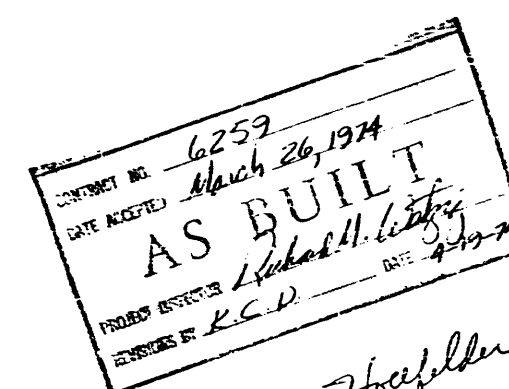


INDEX OF SHEETS

SHEET NO. 1 - TITLE SHEET
2 & 3 -- RAIL & SIDEWALK MODIFICATIONS

PLANS FOR THE MODIFICATIONS OF MEEKLAND AVENUE BRIDGE


EDEN TOWNSHIP
ALAMEDA COUNTY CALIF.
1973

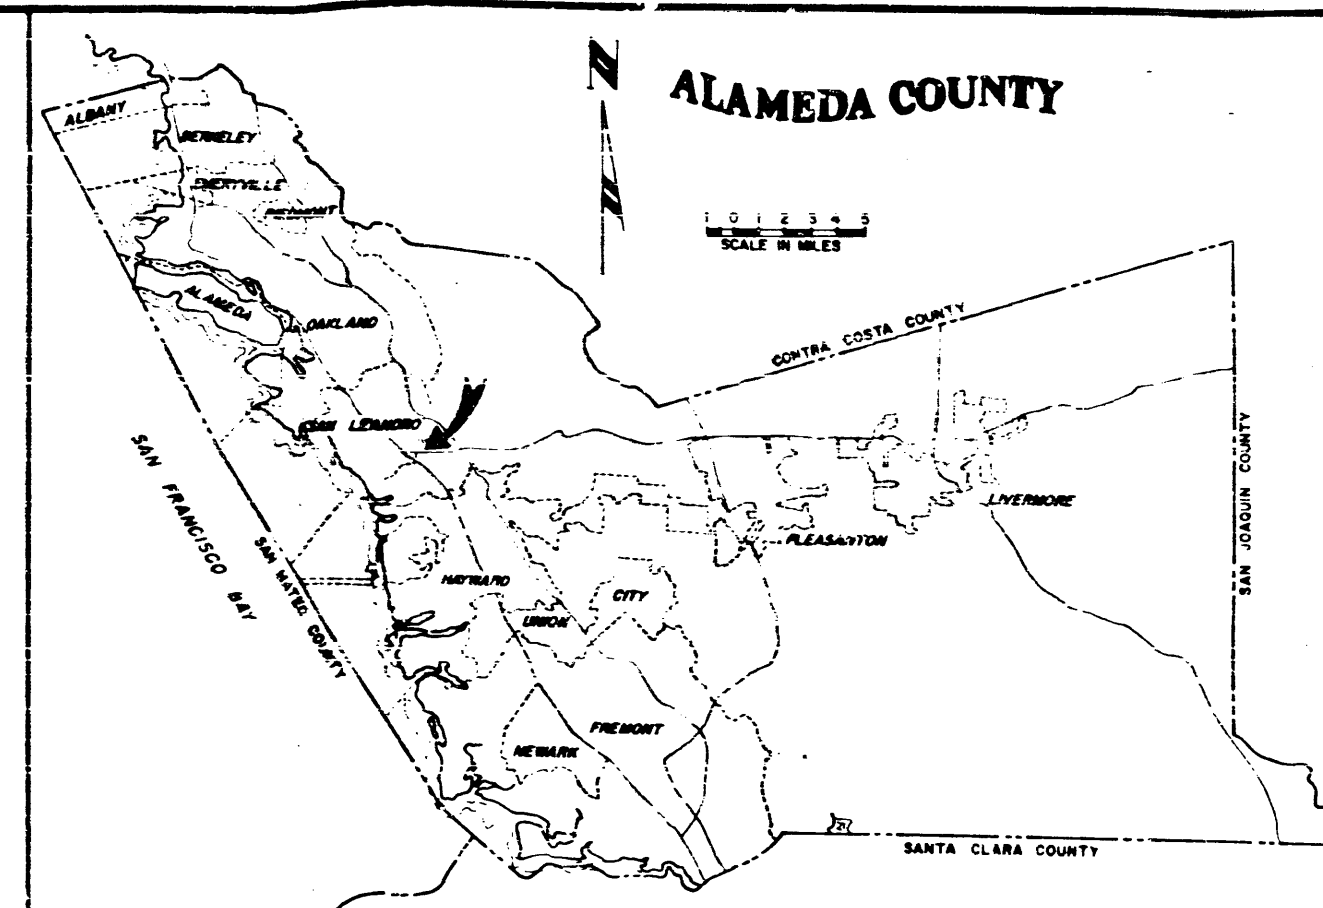


LOCATION MAP
NO SCALE

CONVENTIONAL SIGNS

PROPERTY LINES
PROJECT RIGHT OF WAY LINE
CENTER LINE
CENTER LINE OF EXISTING CHANNEL
FENCE
EDGE OF TRAVELED WAY
RAILROAD
STRUCTURE
TREES
MONUMENT
MONUMENT (SECOND ORDER)

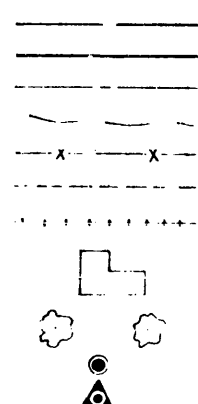

EXISTING UTILITIES
STORM DRAIN
GAS LINE AND VALVE
SANITARY SEWER
WATER LINE AND VALVE
TELEPHONE
UNDERGROUND CONDUIT
ELECTRIC
UNDERGROUND CONDUIT
POLE (J.P., P.P., T.P.)
GUY POLE
DROP INLET
FIRE HYDRANT
MANHOLE
STREET SIGN
ROADWAY SIGN
WATER METER

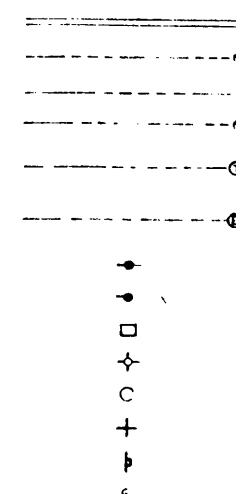

COUNTY OF ALAMEDA


Herbert G. Crowle
HERBERT G. CROWLE
DIRECTOR OF PUBLIC WORKS
AND ROAD COMMISSIONER
CIVIL ENGINEER CERTIFICATE NO. 6516

James J. Ward
JAMES J. WARD
CHIEF - ROAD DIVISION
CIVIL ENGINEER CERTIFICATE NO. 9067


SPECIFICATION NO. 1338
SHEET NO. 1 OF 3 SHEETS

K-157-1

182

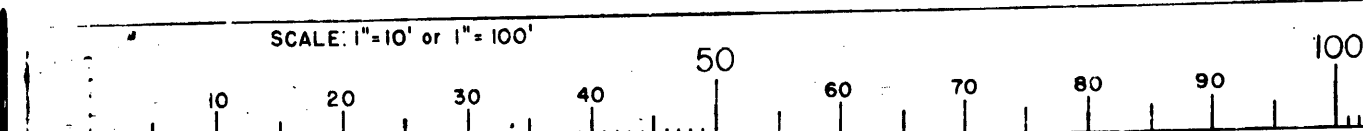


R
33553

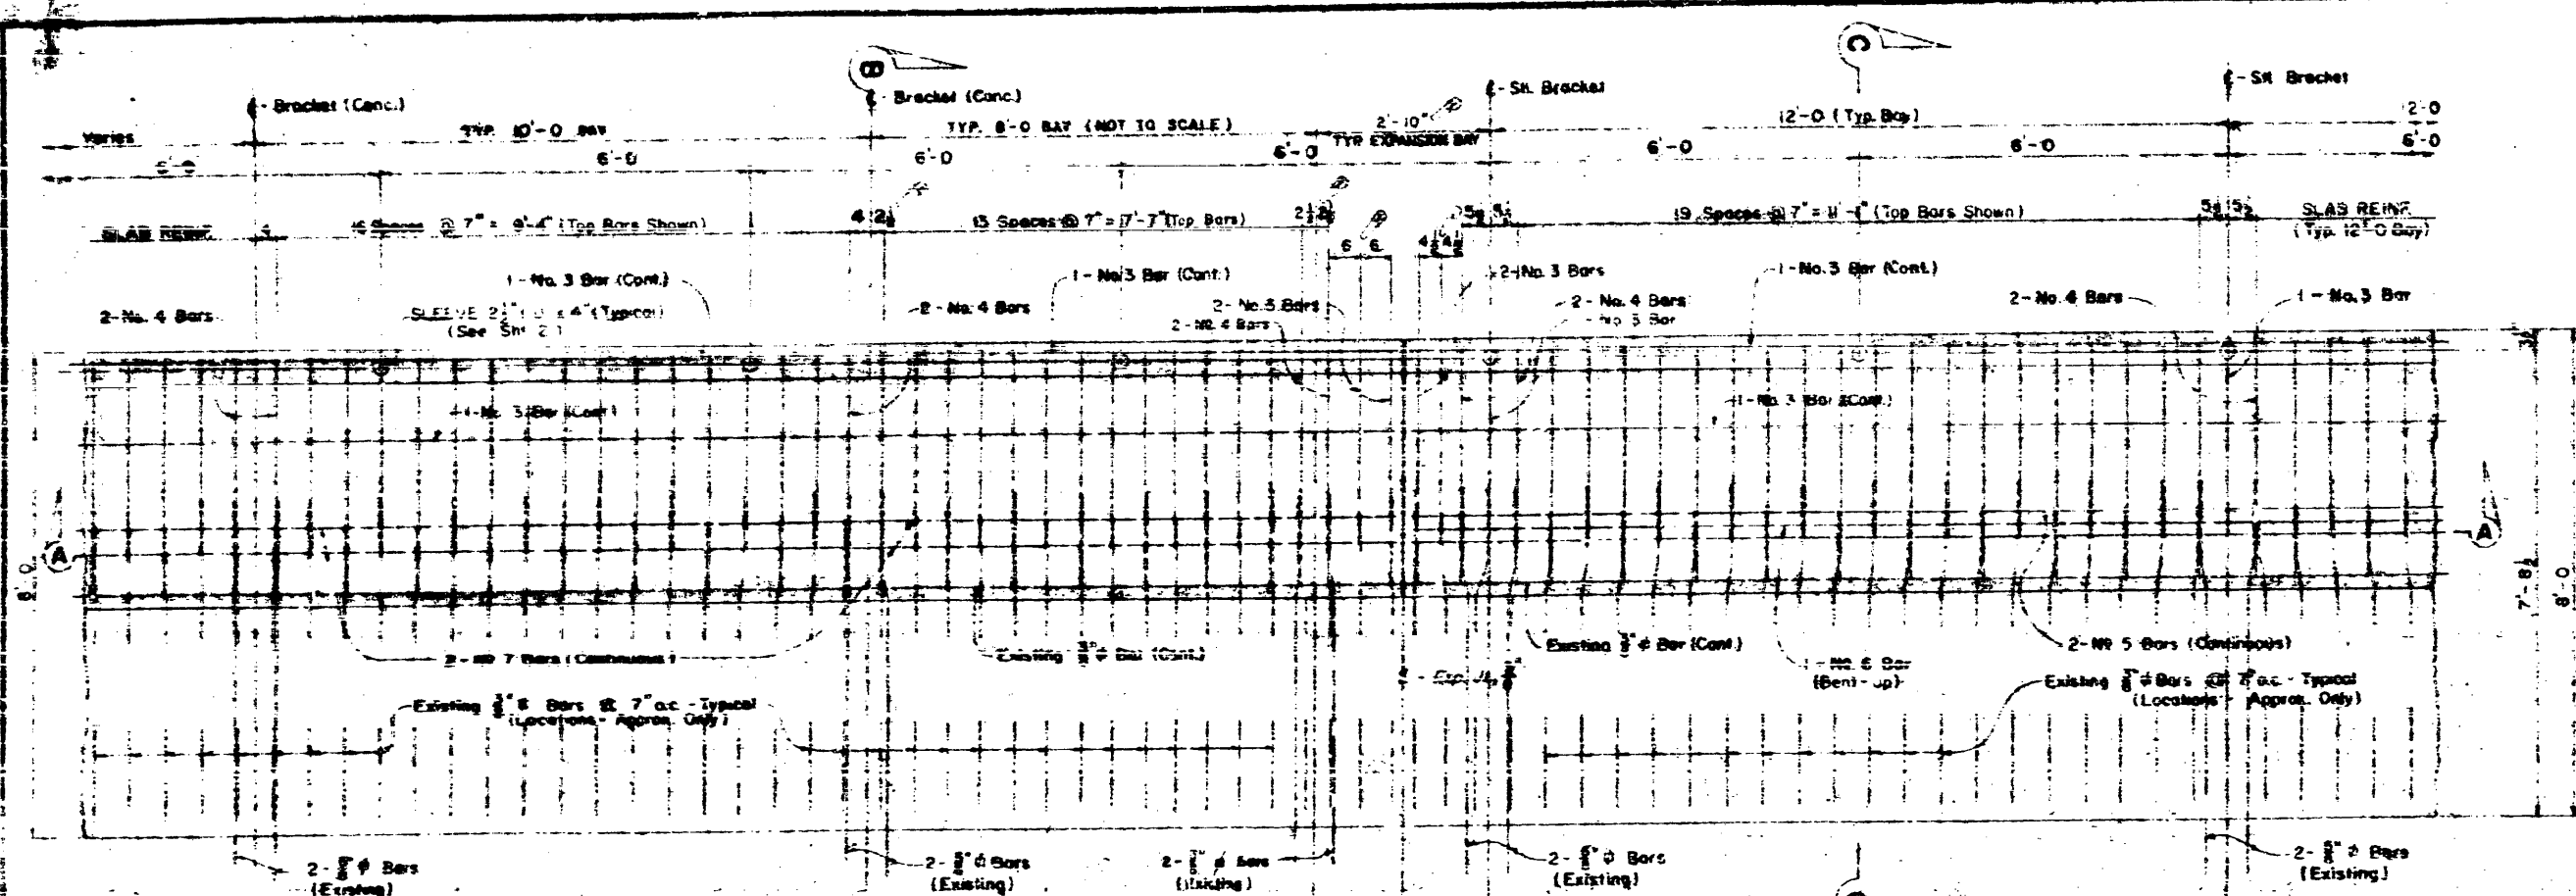

SIDEWALK PLAN SHOWING TYPICAL REINFORCEMENT


Scale: 1" = 2'-0"

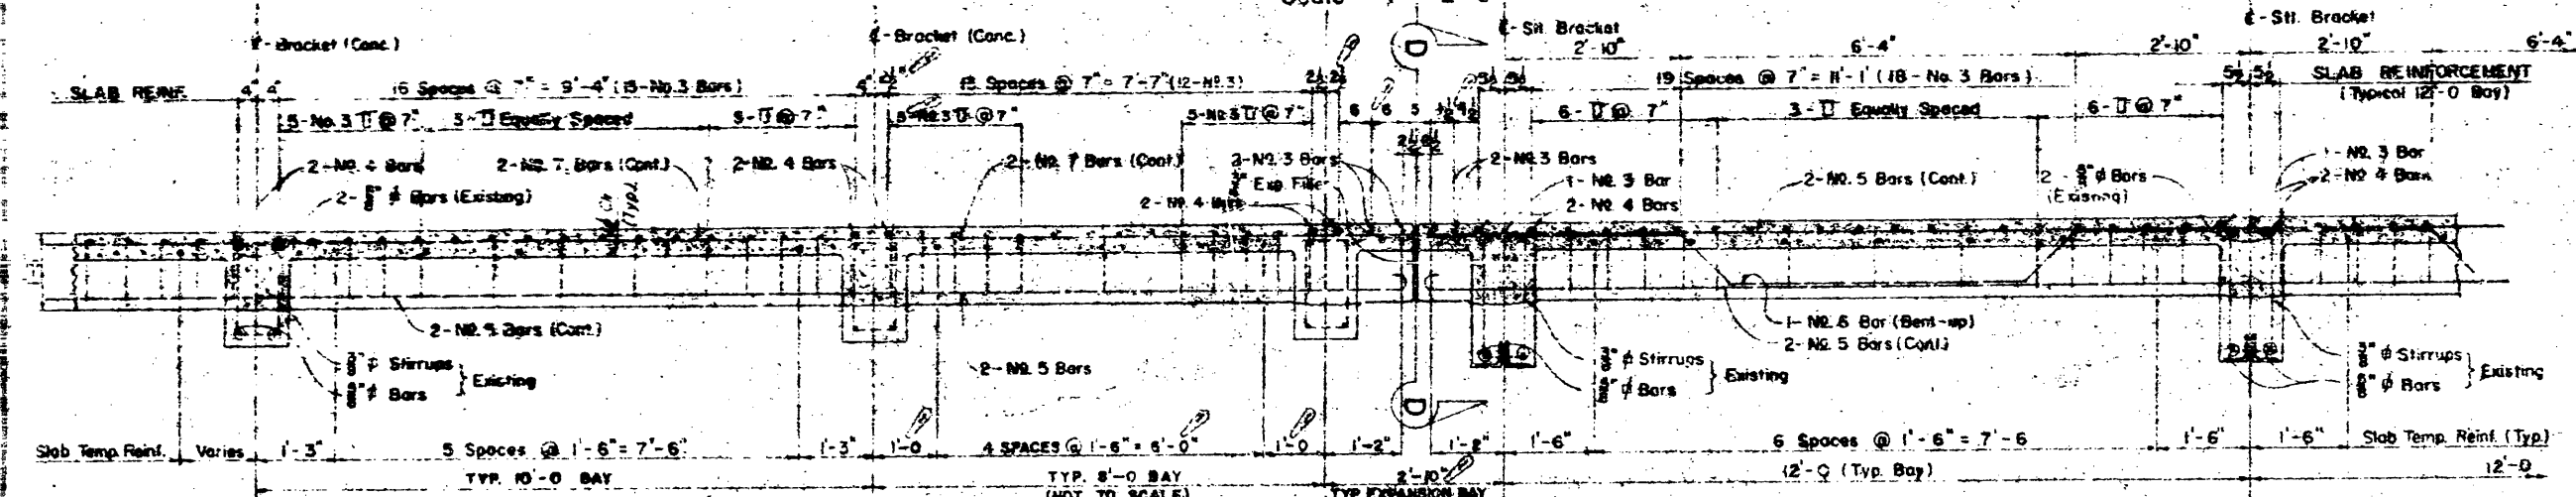

SECTION A-A


Scale: 1" = 2'-0"

NOTE:
All stirrups are No. 3 Def. Bars.

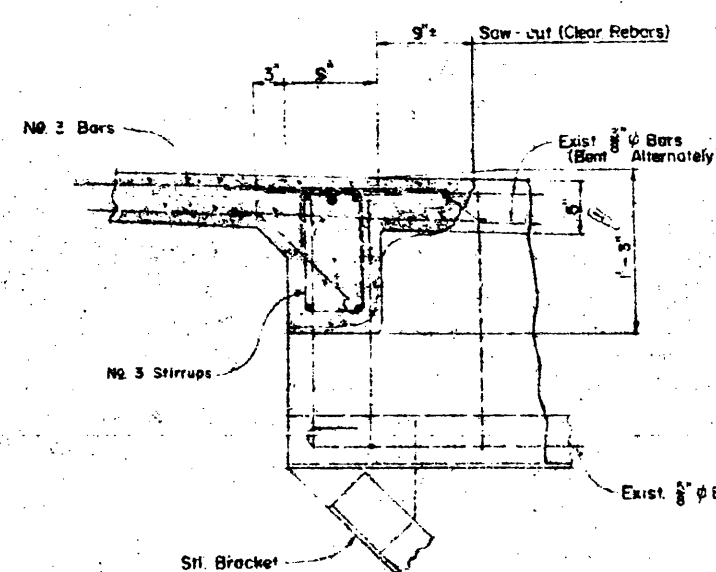


SECTION D-D

Scale: 1" = 1'-0"

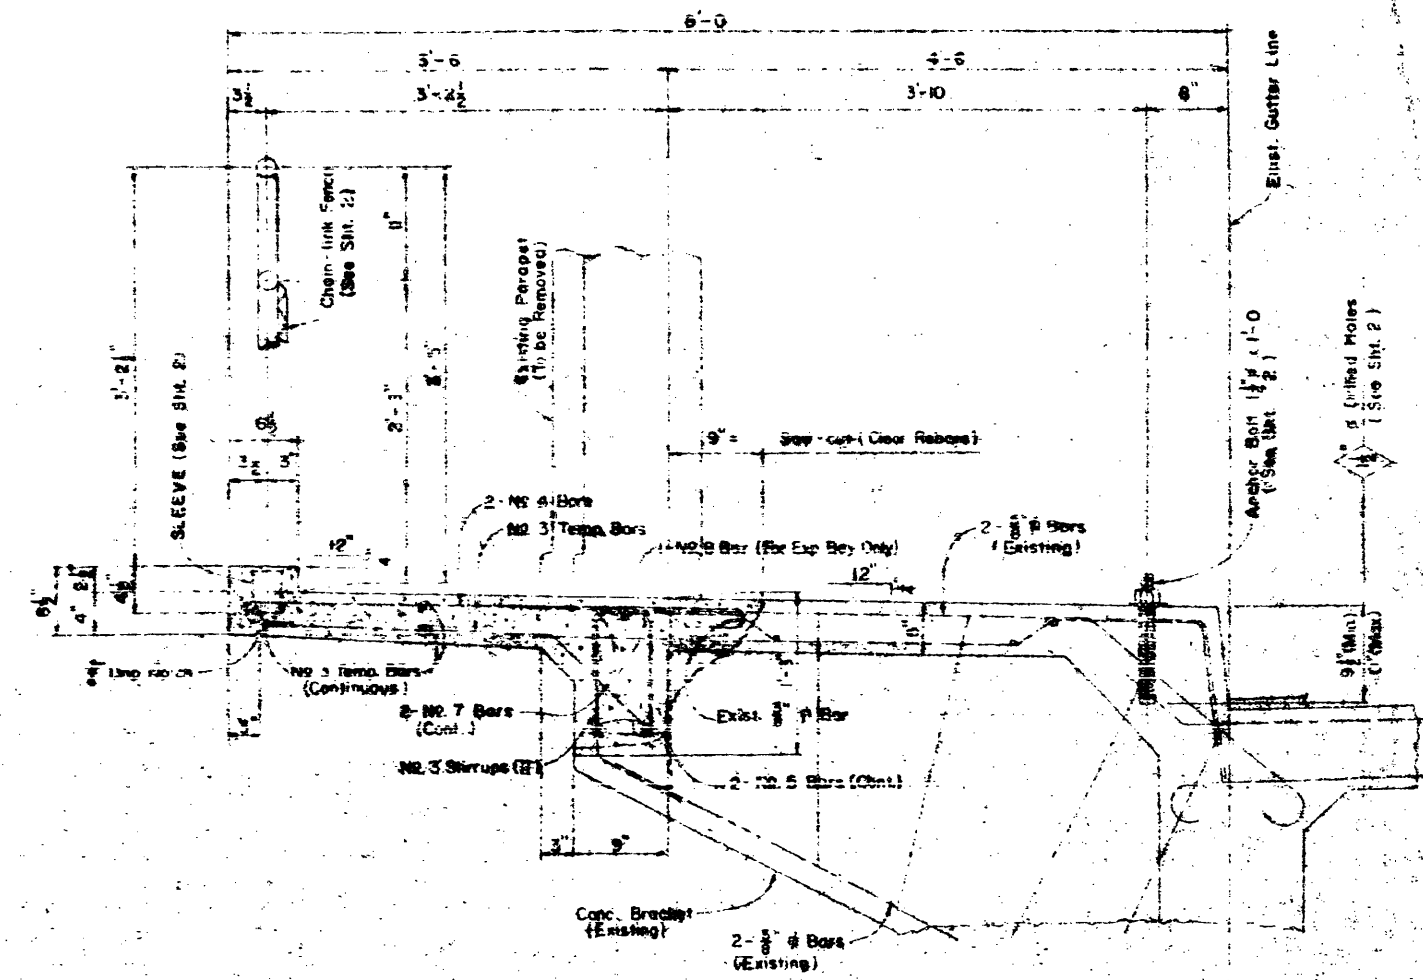

SECTION B-B

Scale: 1" = 1'-0"

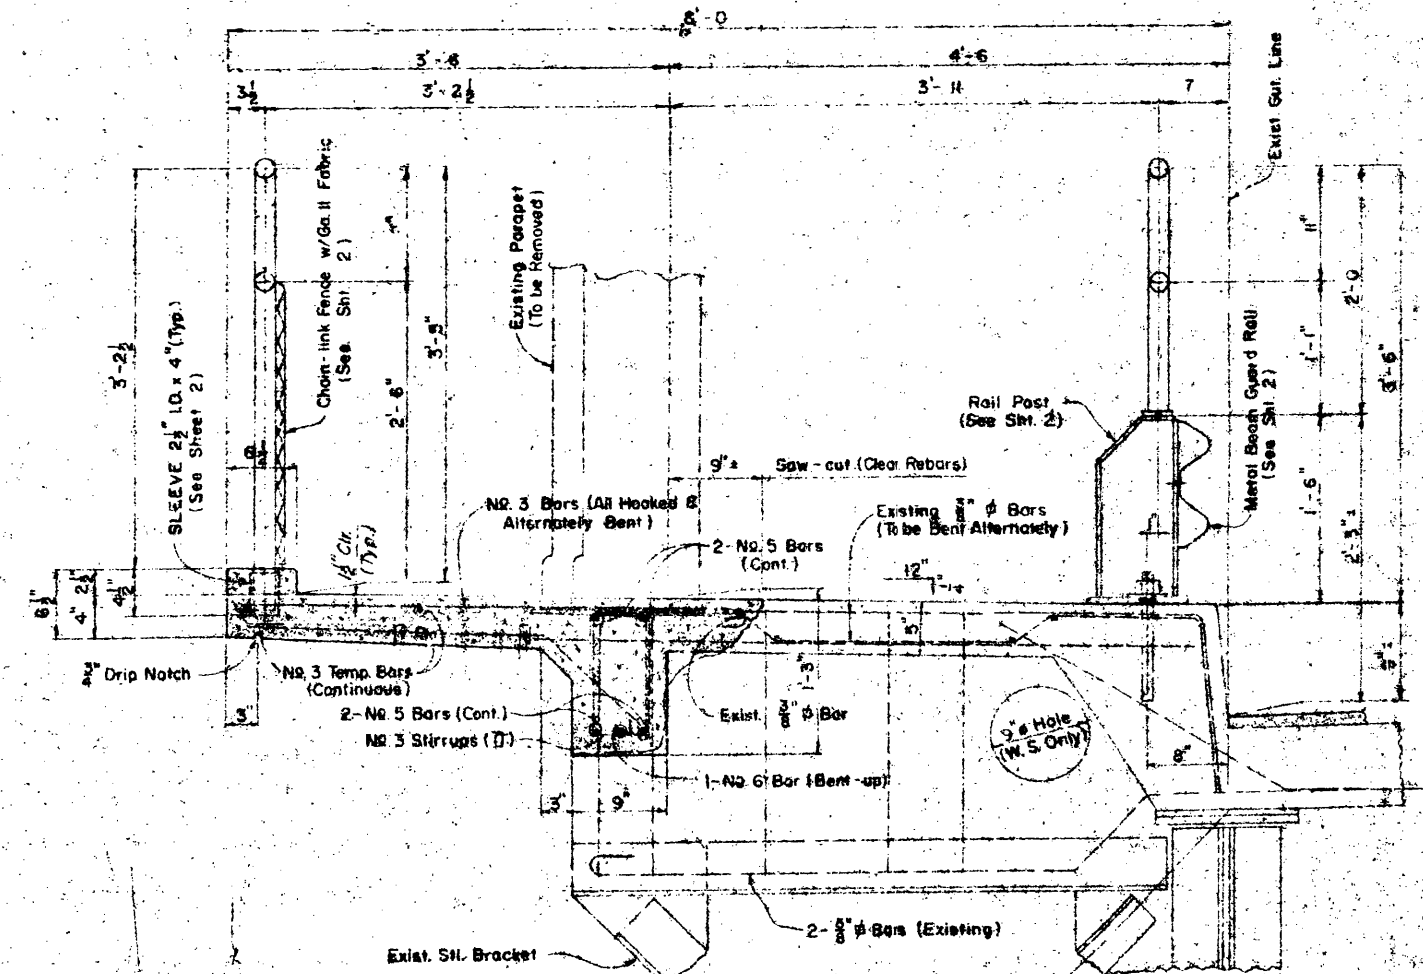

SECTION C-C (Typical)

Scale: 1" = 1'-0"

See Sheet 2 for GENERAL NOTES

REFERENCES:
See Sheet 2

SPECIFICATION NO. 1338

COUNTY OF ALAMEDA PUBLIC WORKS DEPARTMENT—ROAD DIVISION			
DRAWN BY: J.M. red		DESIGN BY: B.I.	
APPROVAL RECOMMENDED: <i>James F. Williams</i>		APPROVED: <i>James F. Williams</i>	
APPROVED: <i>James F. Williams</i>		APPROVED: <i>James F. Williams</i>	
DATE: June, 1973		SCALE: AS NOTED	
FILE NO: H-157-2		SHEET 3 OF 3	


MEEKLAND AVENUE BRIDGE
RAIL & SIDEWALK
MODIFICATIONS

183

SCALE: 1" = 10' or 1" = 100'



BR 35103

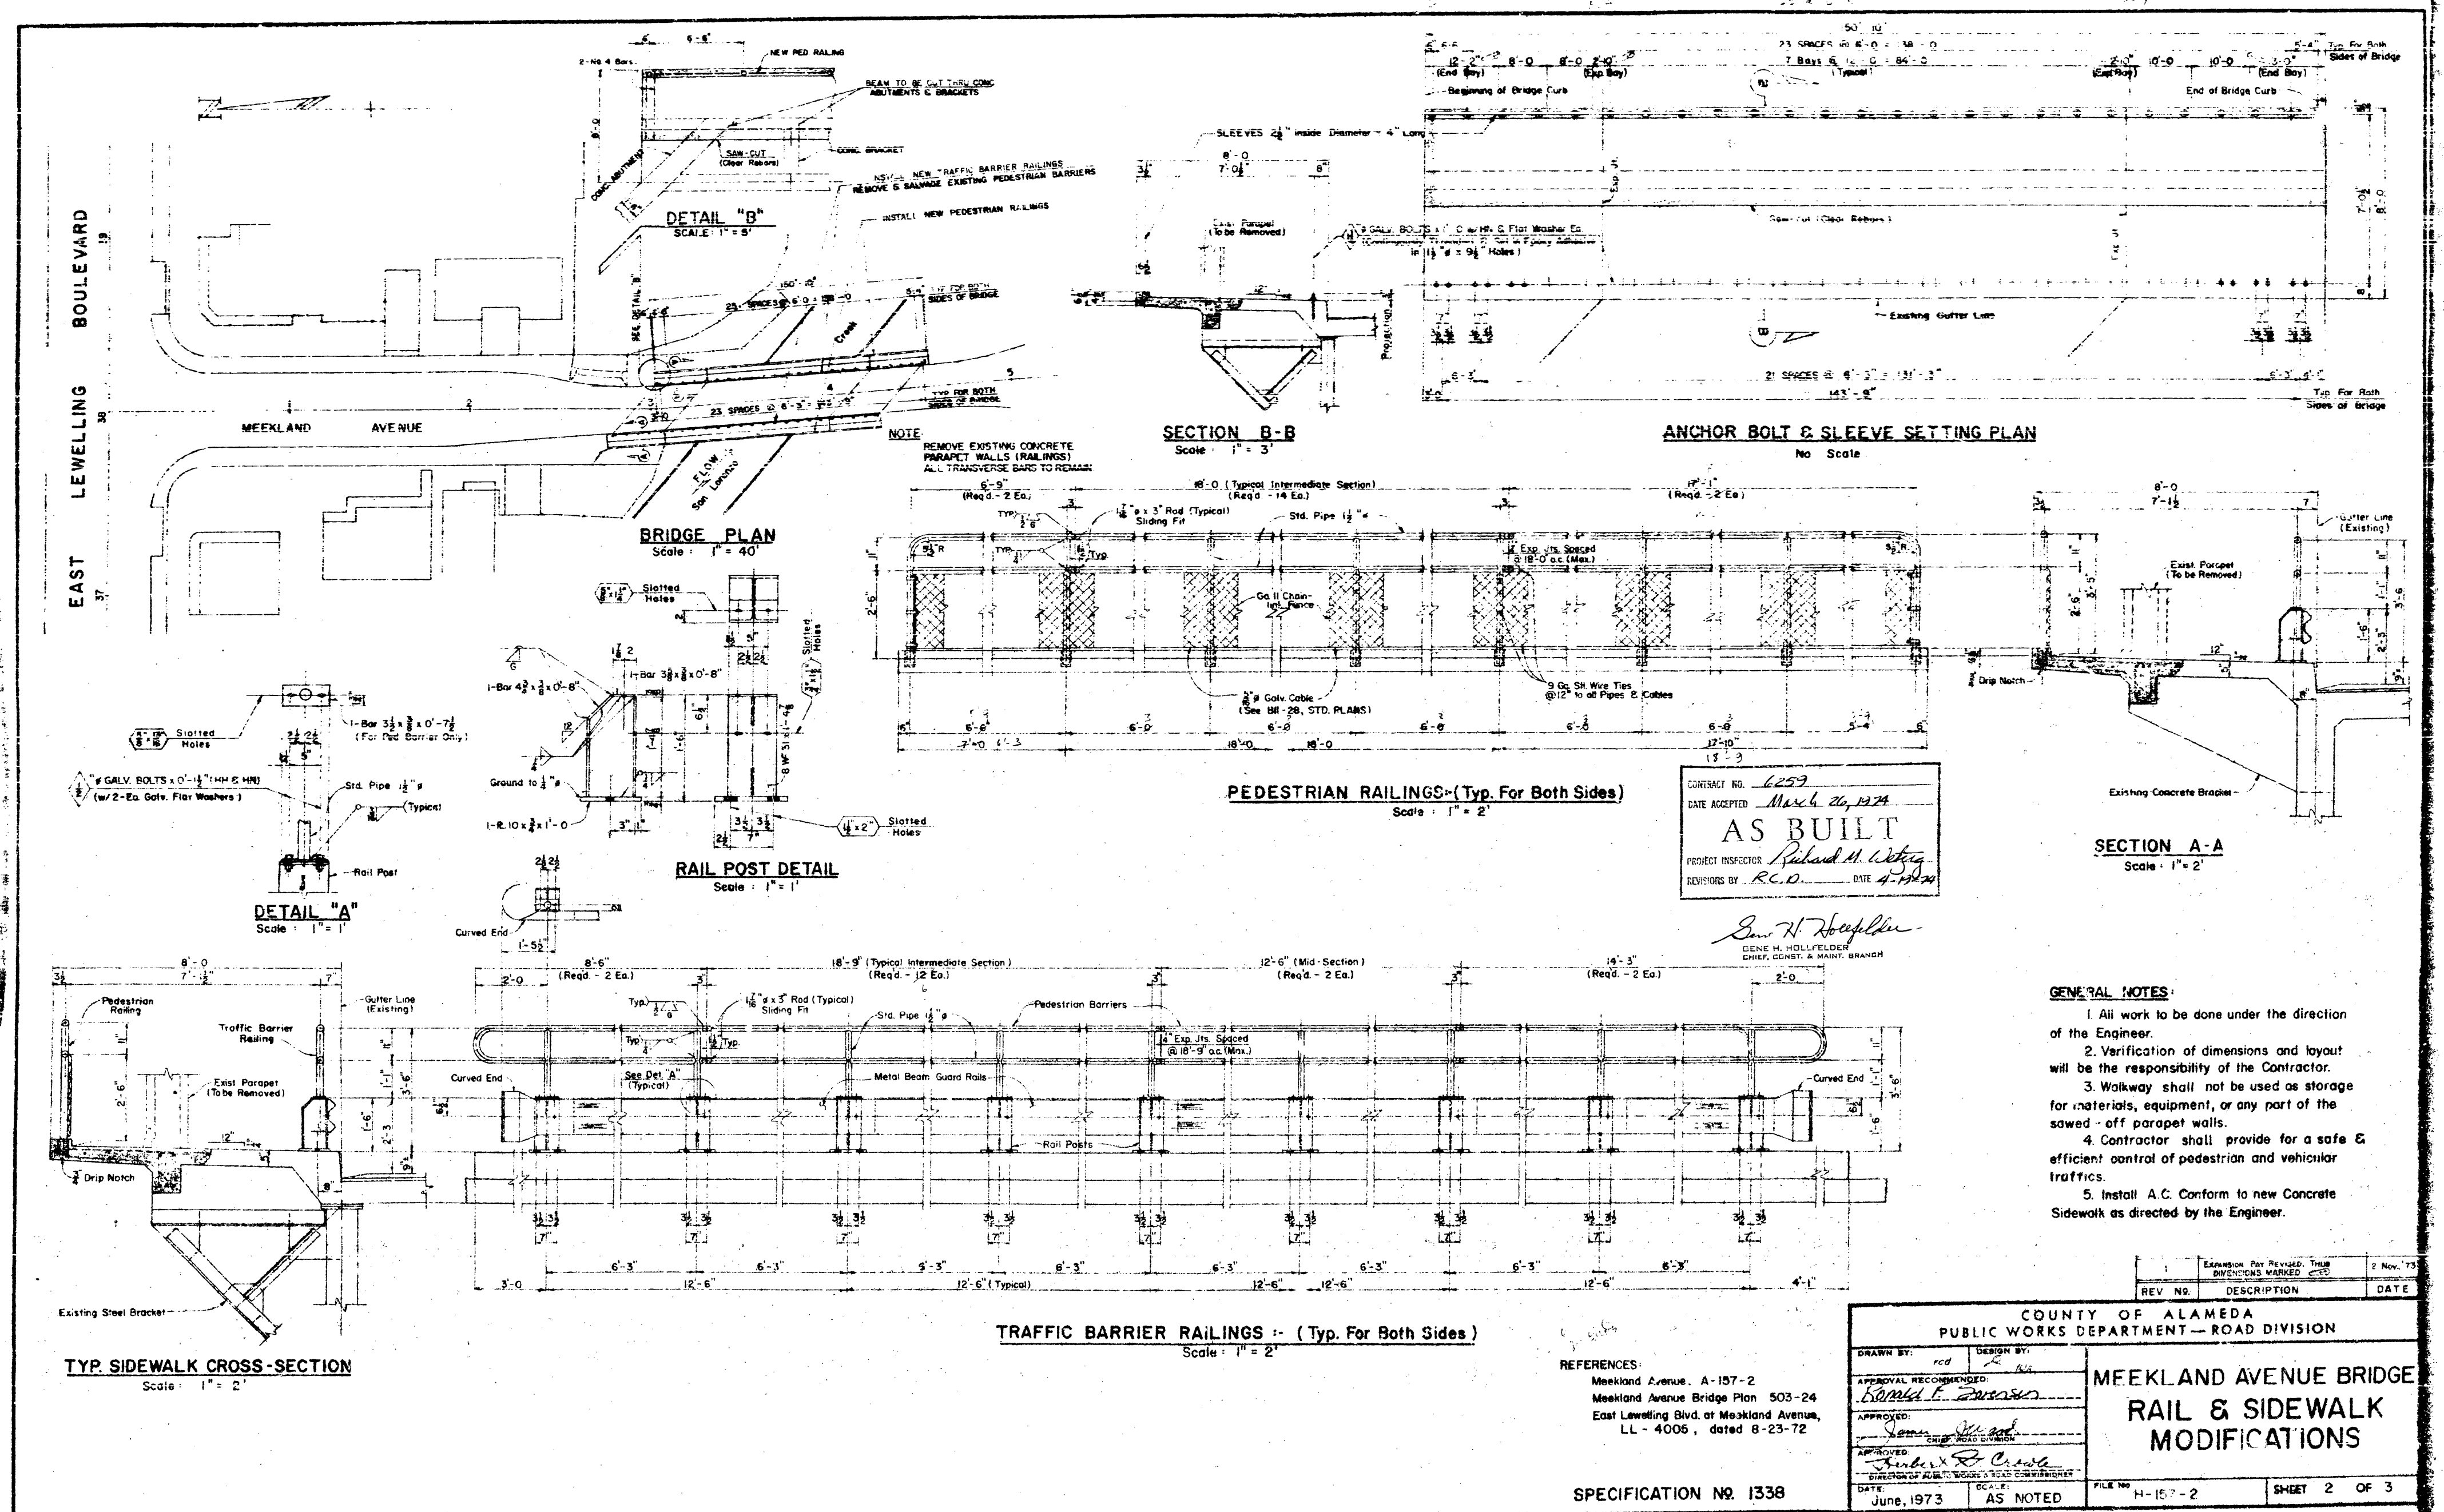

184

