



ARCHIVED

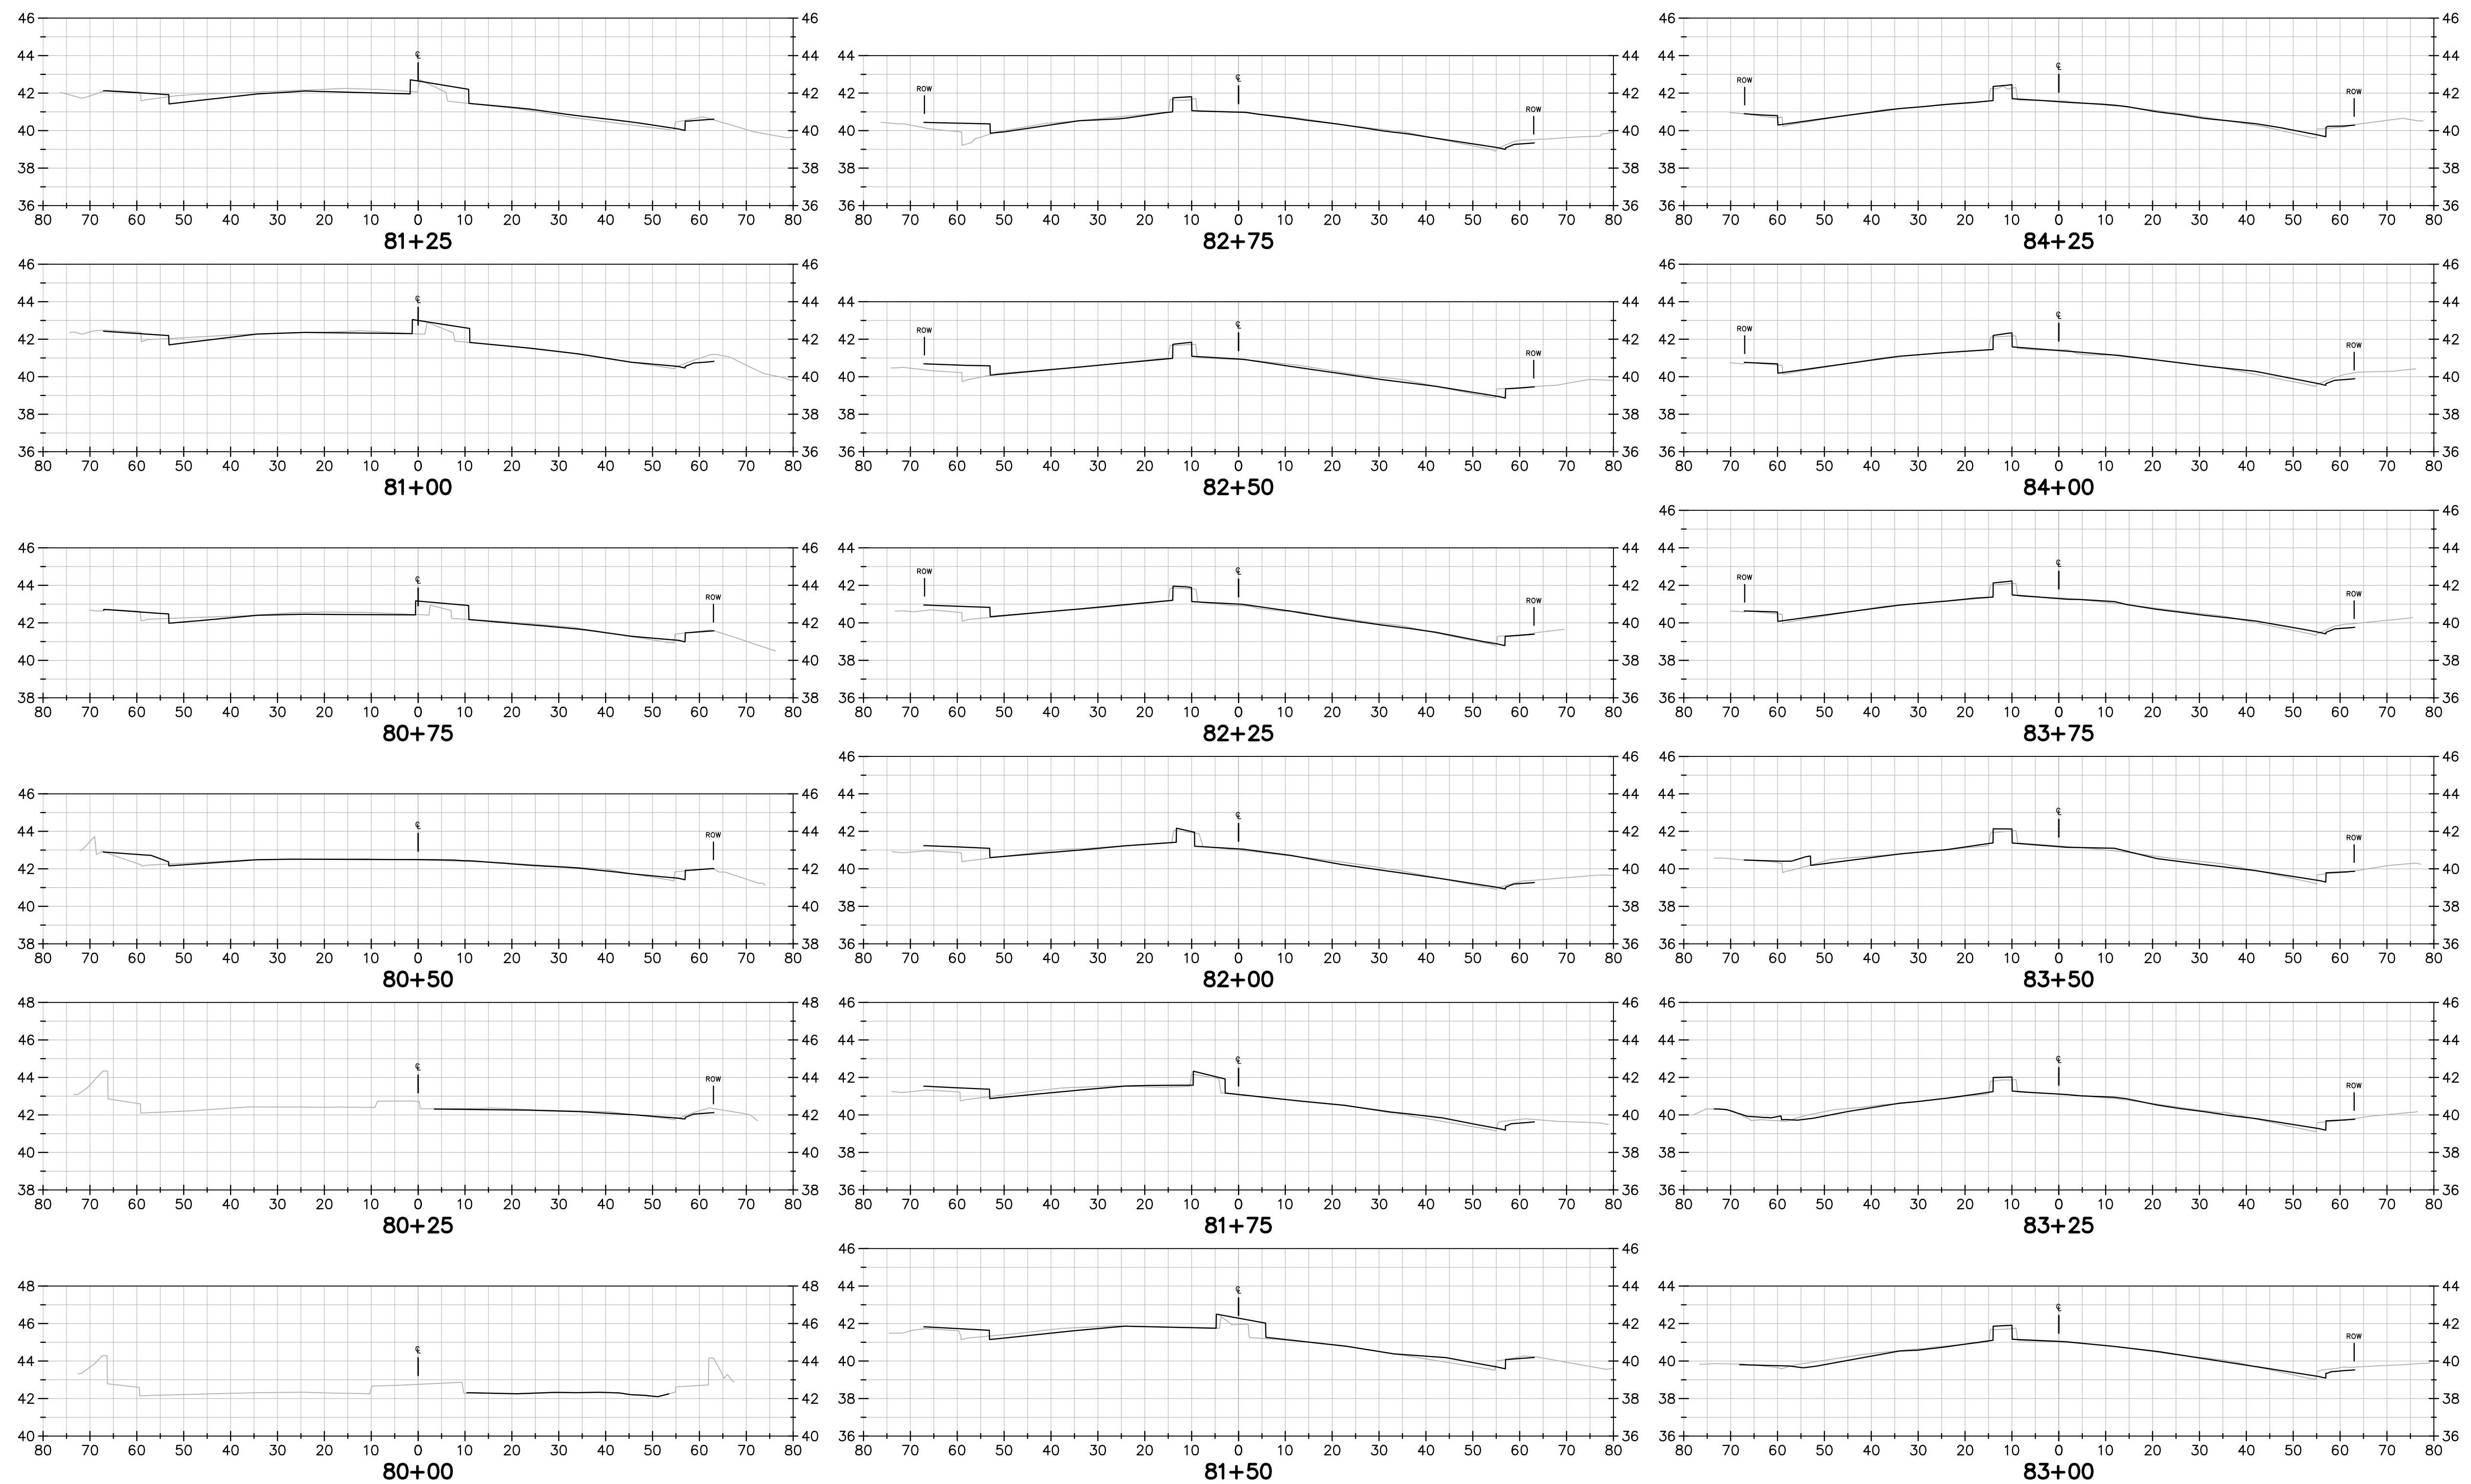


FOR INFORMATION ONLY

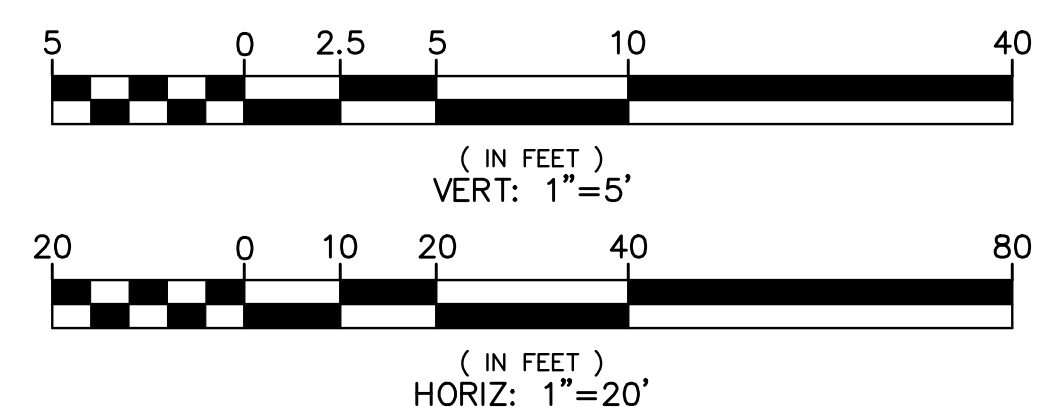


SHEET REF. NO.
XS-01

 ENGINEERS / SURVEYORS / PLANNERS 1646 N CALIFORNIA BLVD SUITE 400 WILSON CREEK, CA 94597 925-940-2200 FAX 925-940-2200 (TEL)										APPROVED FOR INFORMATION ONLY APPROVAL DATE: _____										REVISIONS <table><tr><td>△</td><td></td><td></td><td></td><td></td><td></td><td></td><td></td><td></td><td></td><td></td><td></td></tr><tr><td>△</td><td></td><td></td><td></td><td></td><td></td><td></td><td></td><td></td><td></td><td></td><td></td></tr><tr><td>△</td><td></td><td></td><td></td><td></td><td></td><td></td><td></td><td></td><td></td><td></td><td></td></tr><tr><td>△</td><td></td><td></td><td></td><td></td><td></td><td></td><td></td><td></td><td></td><td></td><td></td></tr><tr><td>△</td><td></td><td></td><td></td><td></td><td></td><td></td><td></td><td></td><td></td><td></td><td></td></tr></table>										△												△												△												△												△											
△	
△	
△	
△	
△	
COUNTY OF ALAMEDA ☆ PUBLIC WORKS AGENCY										REVIEWED: _____										REVISIONS	
HESPERIAN BOULEVARD CORRIDOR IMPROVEMENT PROJECT FROM EMBERS WAY TO WEST A STREET CROSS SECTIONS 01										REVIEWED: _____	
DATE: MAR. 2019										SCALE: AS SHOWN	
WORK ORDER NO. R32095										APPROVAL: _____ DESIGNED: _____ BKF	
SPECIFICATION NO. 2385										APPROVAL: _____ DESIGNED: _____ BKF	
SHEET NO. 01										OF 18	
FILE NO. U-84-19	

	REVIEWED BY:	DATE:		REVIEWED BY:	DATE:
CONSTRUCTION			SURVEY		
MAINTENANCE			TRAFFIC		
REAL ESTATE			ENVIRONMENTAL		

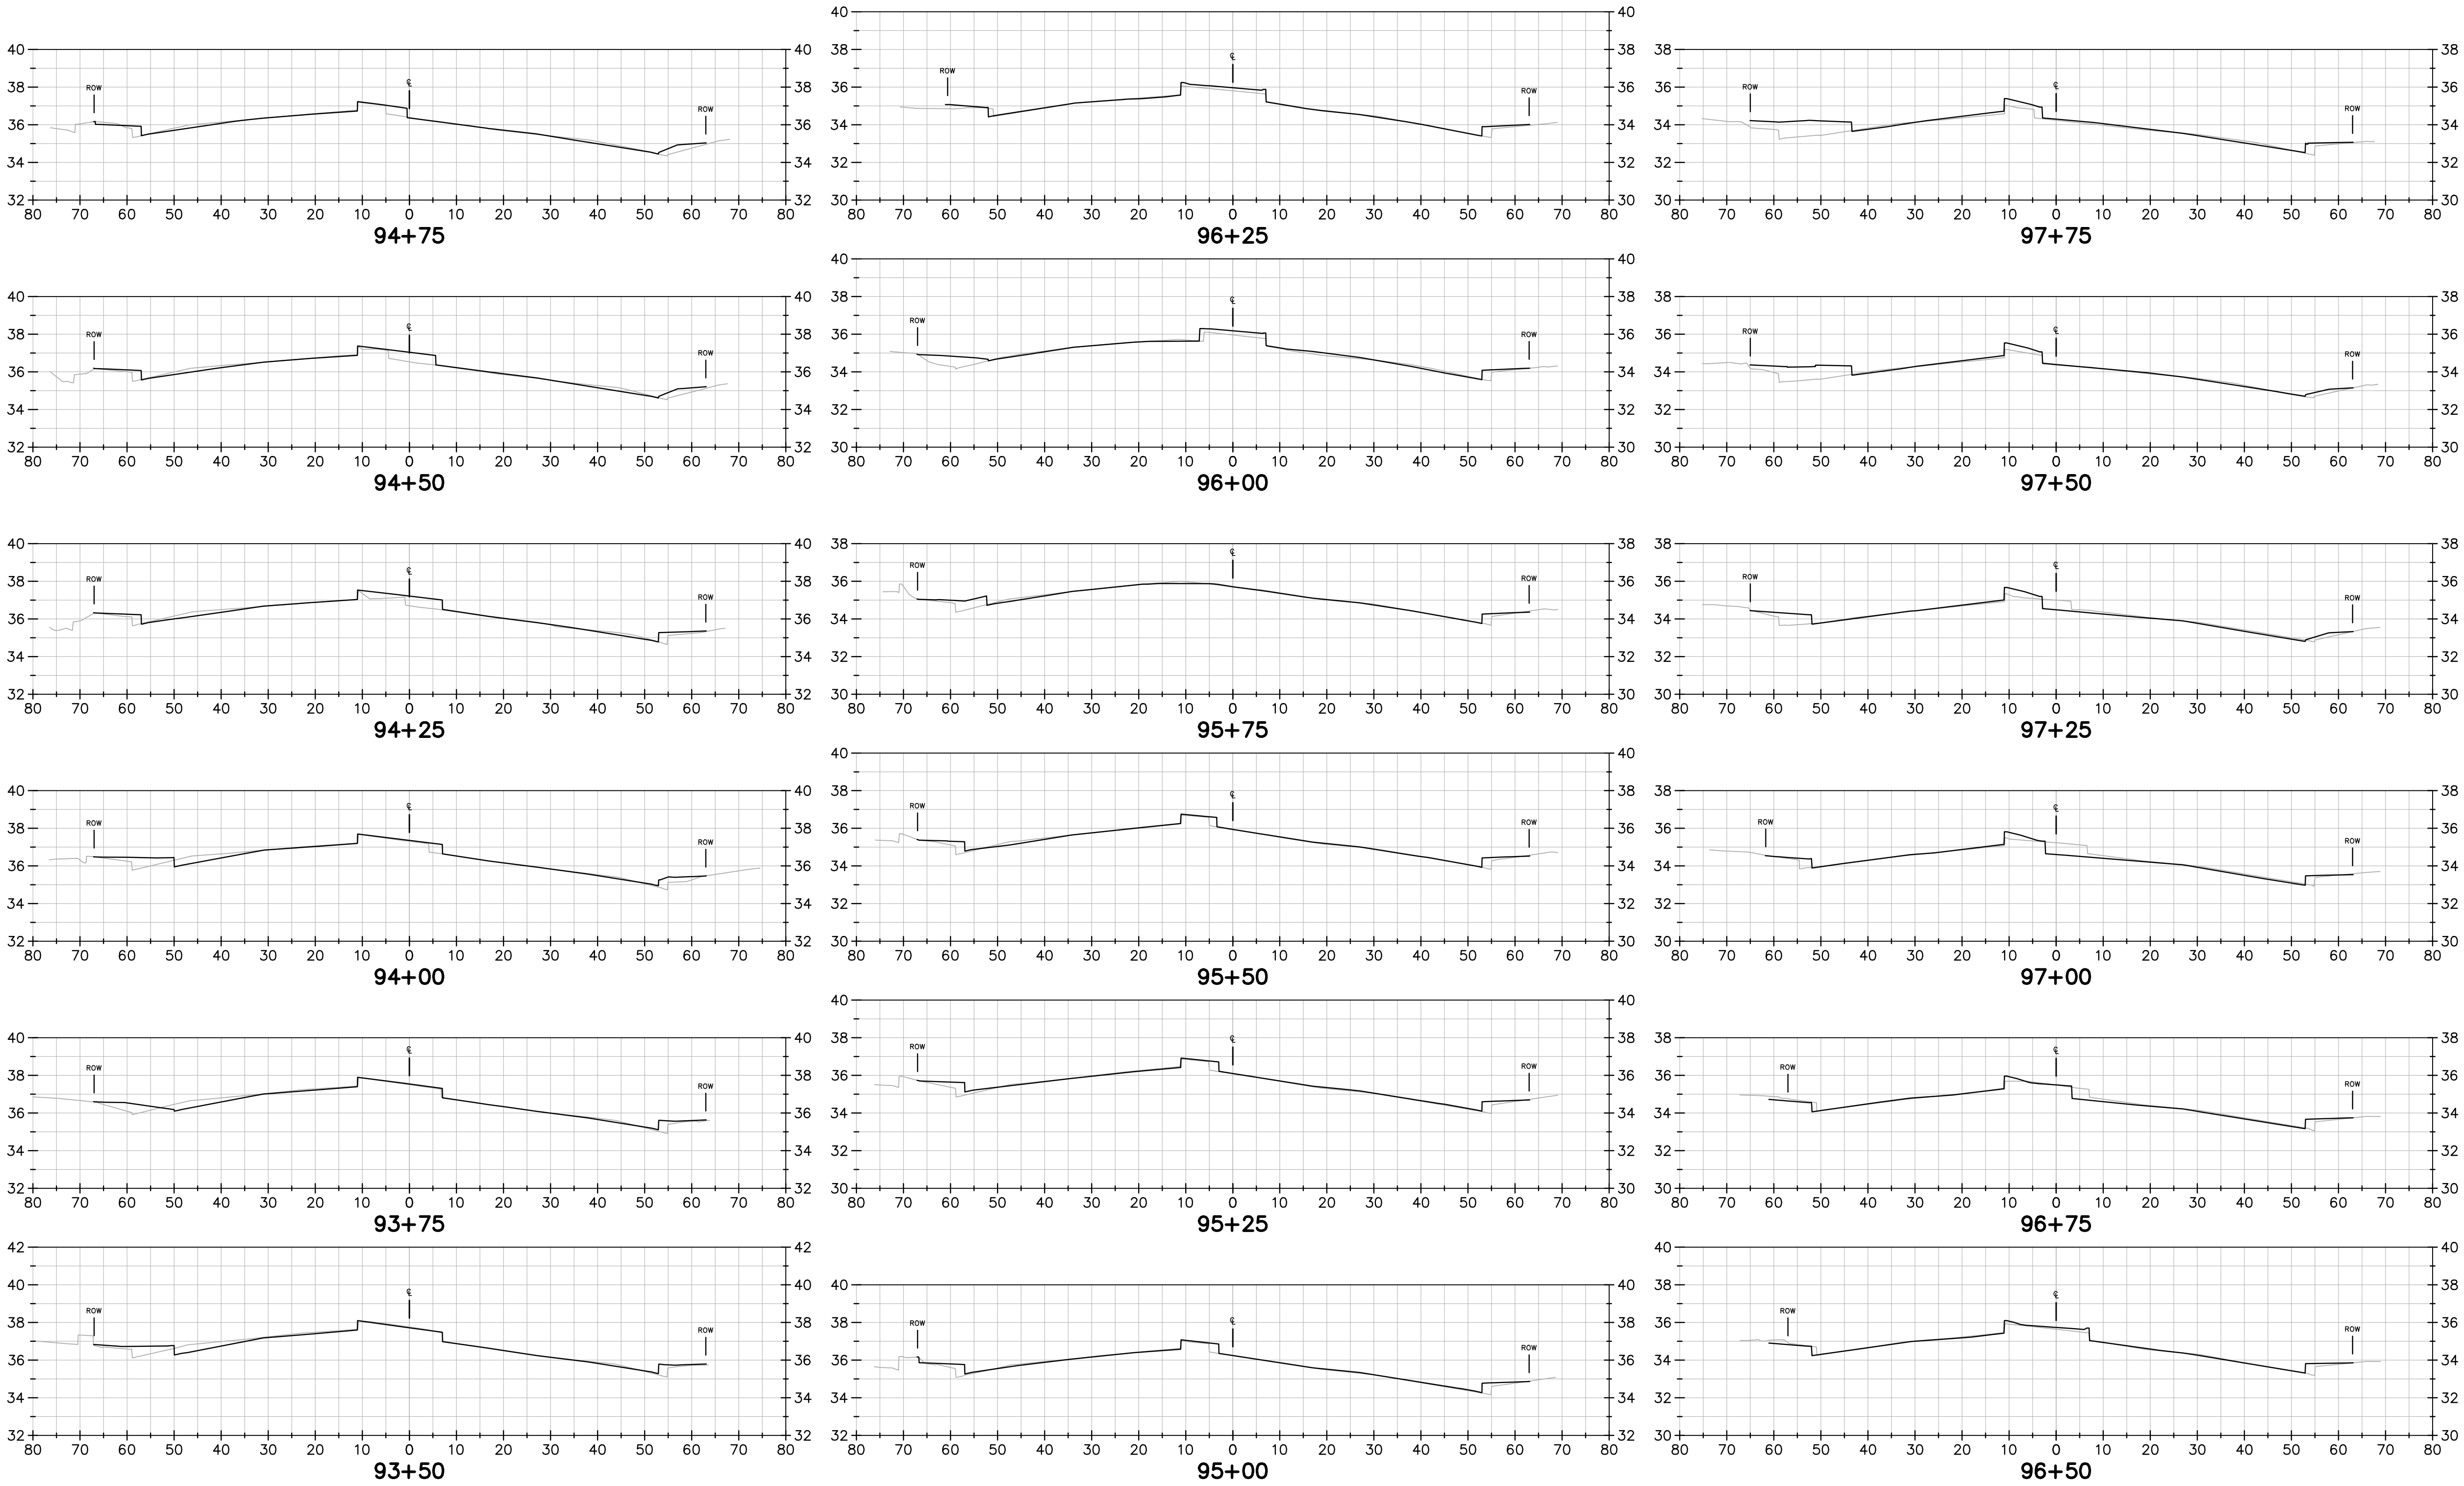


FOR INFORMATION ONLY

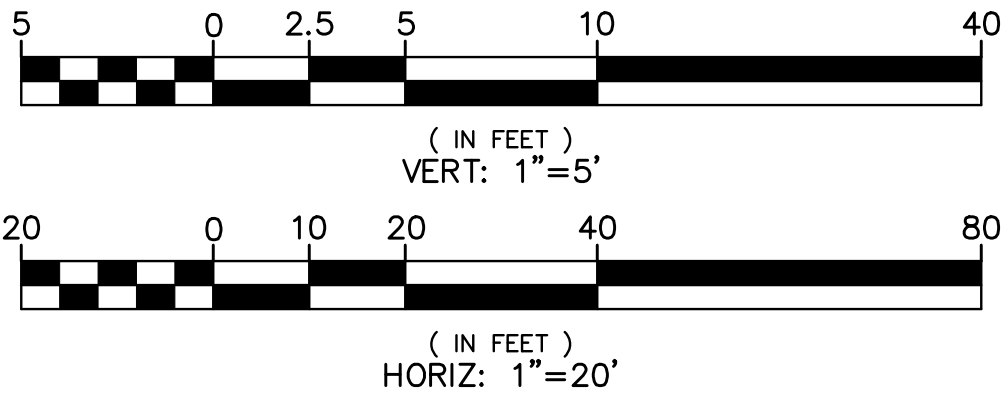


SHEET REF. NO. XS-04

REVISIONS		FOR INFORMATION ONLY	APPROVED
△			
△			
△			
△			
△			
△			
△			
NO.			
DESCRIPTION			
BY			
DATE			
APPRVD			
1646 N CALIFORNIA BLVD. SUITE 400 WALNUT CREEK CA 94597 925-940-2289 (FAX) 925-940-2260 (TEL)		BKF ENGINEERS / SURVEYORS / PLANNERS	
CHECKED:			
BKF			
APPROVED:			
BKF			
DRAWN:			
BKF			
DESIGNED:			
BKF			
APPROVAL RECOMMENDED:			
APPROVAL RECOMMENDED:			
APPROVAL RECOMMENDED:			
APPROVAL RECOMMENDED:			
APPROVAL RECOMMENDED:			
COUNTY OF ALAMEDA ☆ PUBLIC WORKS AGENCY			
HESPERIAN BOULEVARD			
CORRIDOR IMPROVEMENT PROJECT			
FROM EMBERS WAY TO WEST A STREET			
CROSS SECTIONS 04			
DATE	SCALE		
MAR. 2019	AS SHOWN		
WORK ORDER NO.	R32095		
SPECIFICATION NO.	2385		
SHEET NO.	04 OF 18		
FILE NO.	U-84-19		


FOR REDUCED ENGLISH PLANS
ORIGINAL SCALE IS IN INCHES

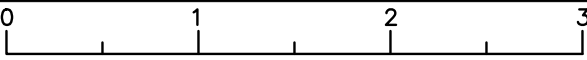

	REVIEWED BY:	DATE:		REVIEWED BY:	DATE:
CONSTRUCTION			SURVEY		
MAINTENANCE			TRAFFIC		
REAL ESTATE			ENVIRONMENTAL		

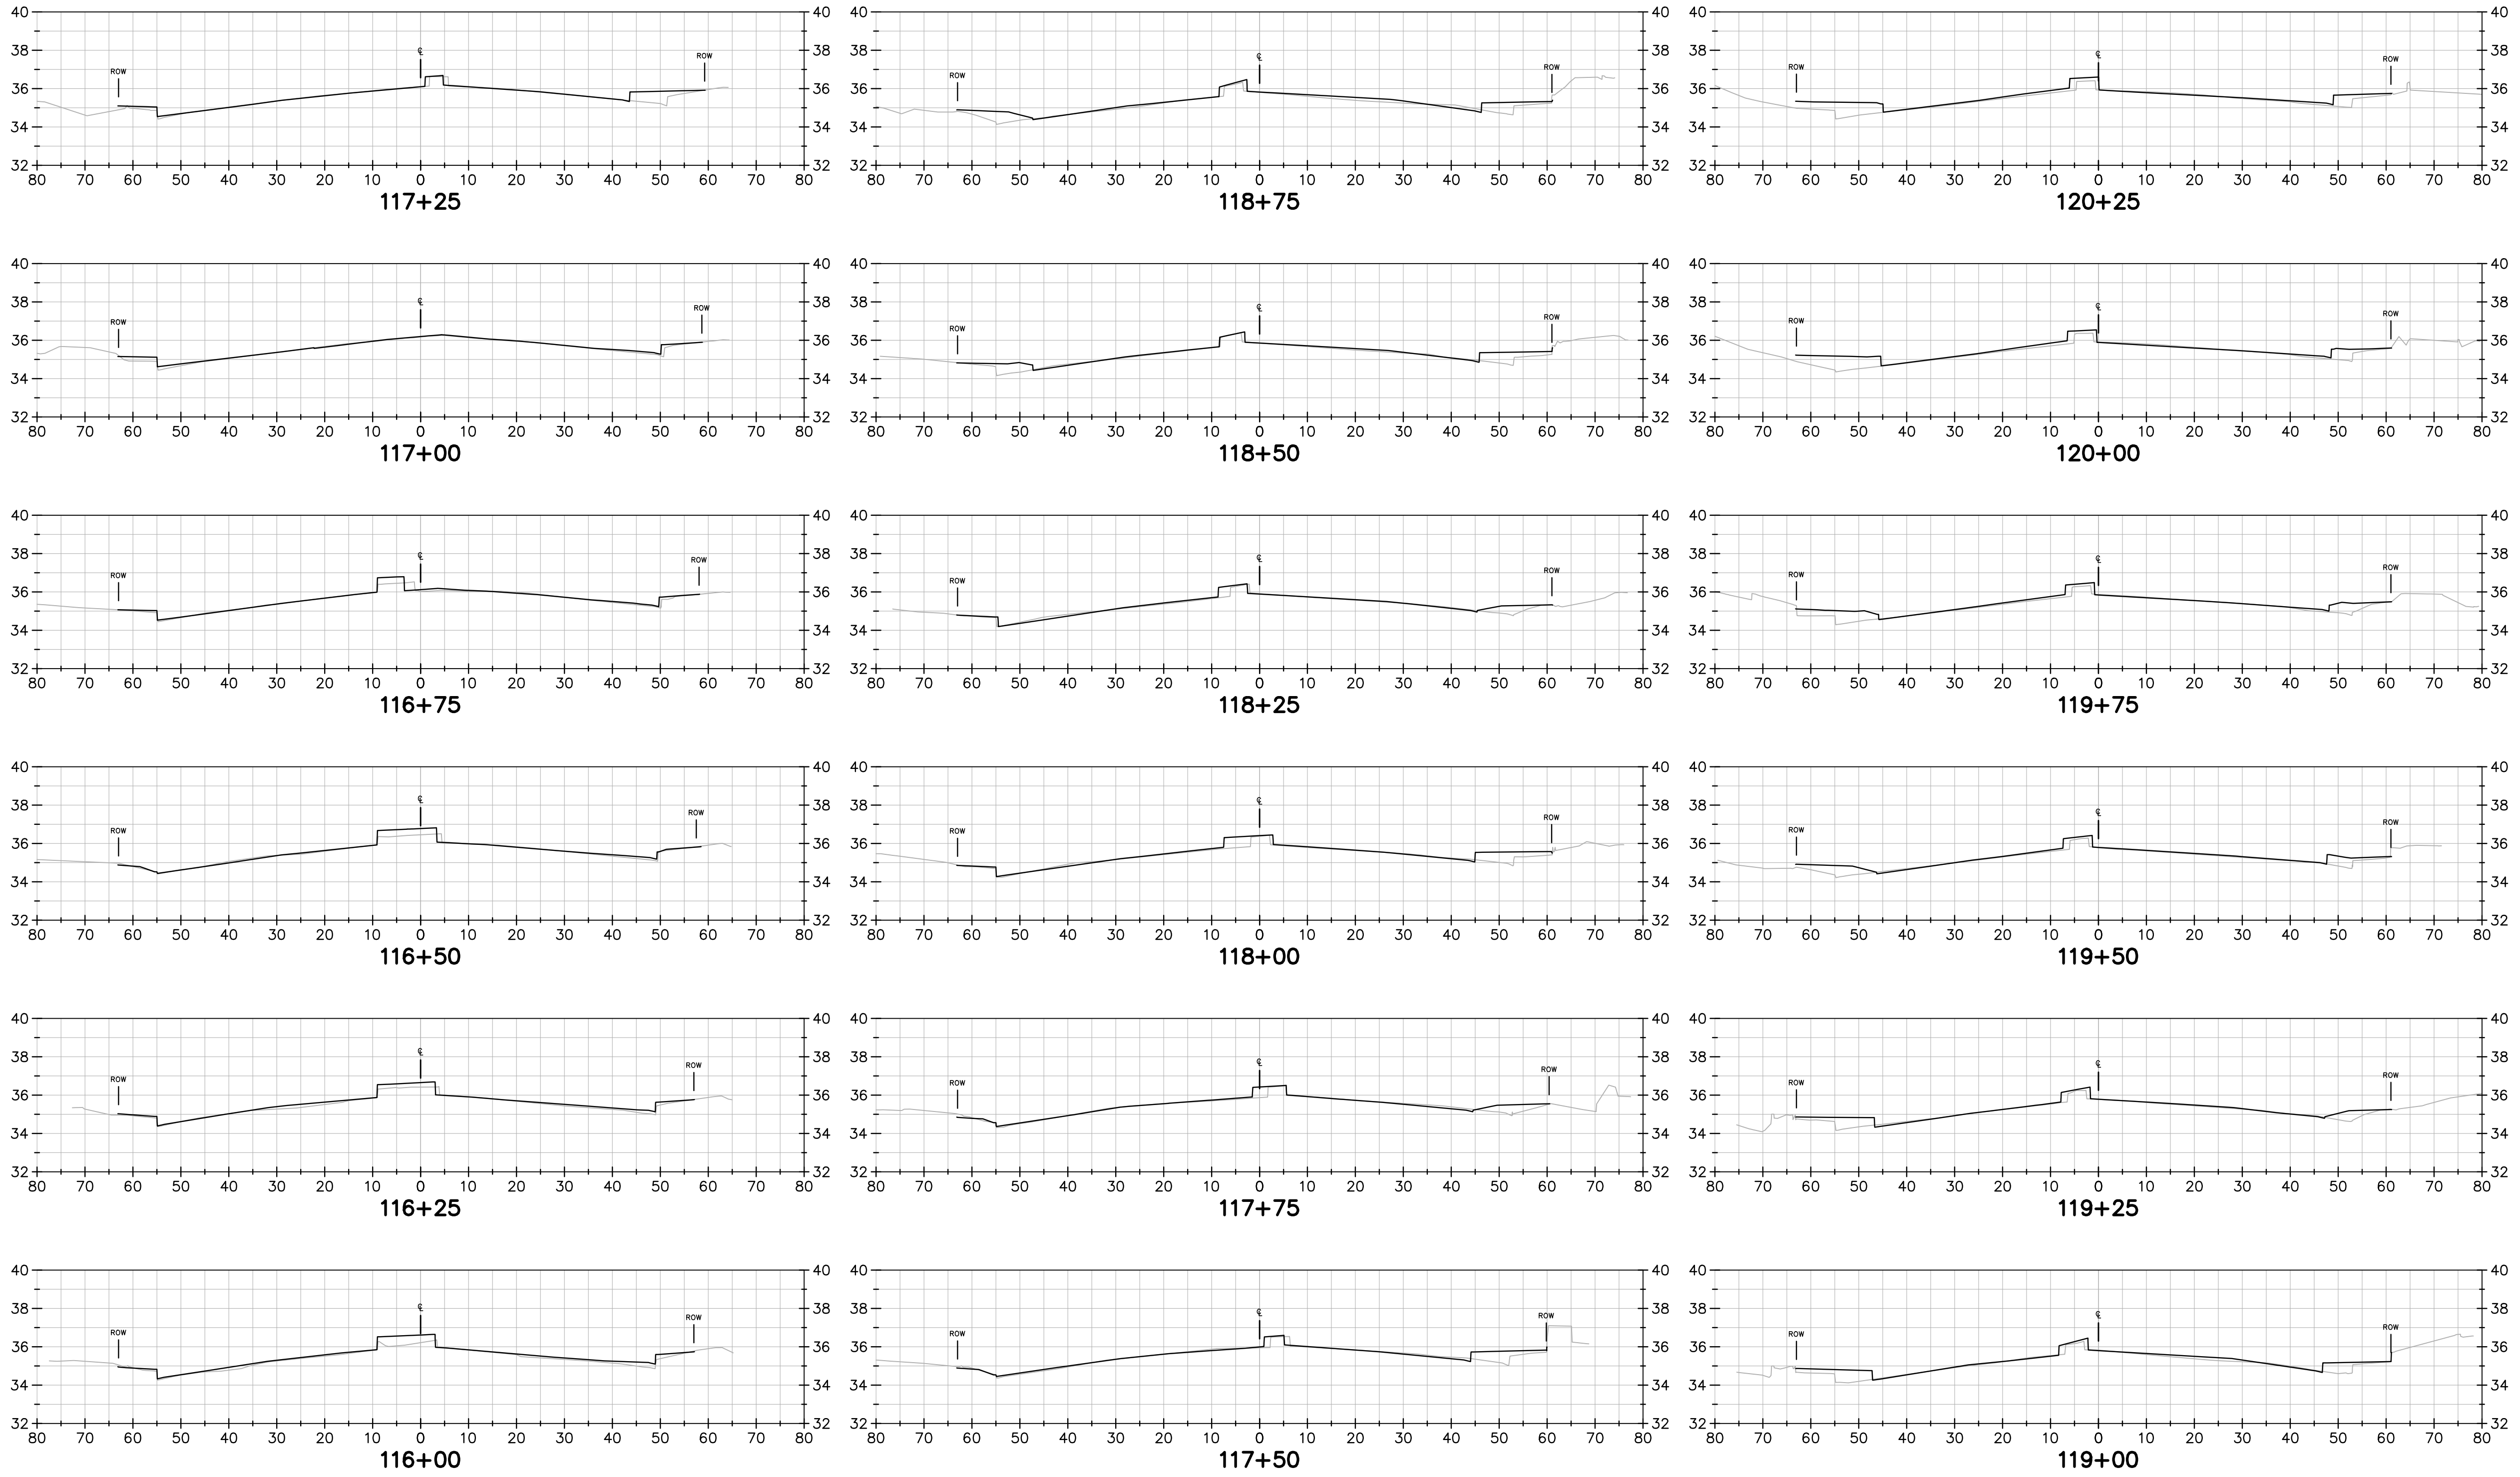

FOR INFORMATION ONLY

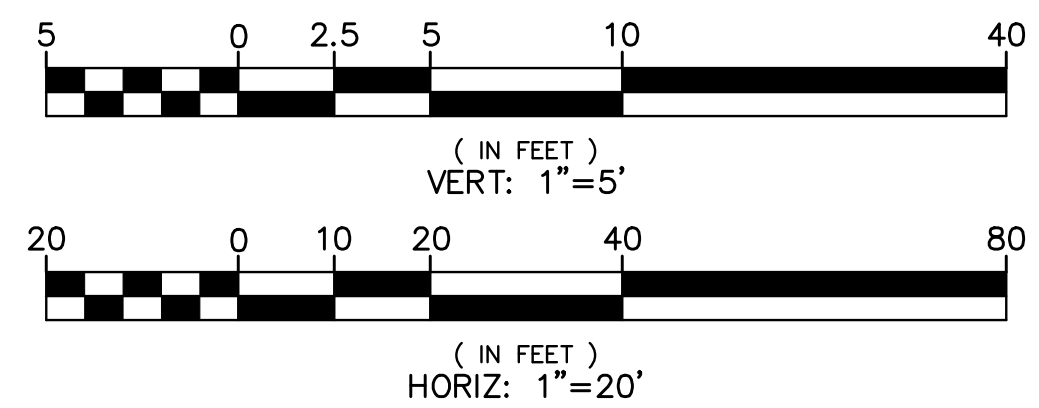


SHEET REF. NO.

XS-10


FOR INFORMATION ONLY										APPROVAL DATE:	
ENGINEERS / SURVEYORS / PLANNERS										BKF	
DRAWN:										BKF	
CHECKED:										BKF	
DESIGNED:										BKF	
APPROVAL RECOMMENDED:										BKF	
REVIEWED:										BKF	
REVIEWED:										BKF	
APPROVAL RECOMMENDED:										BKF	
REVIEWED:										BKF	
APPROVAL RECOMMENDED:										BKF	
REVIEWED:										BKF	
REVIEWED:										BKF	
APPROVAL RECOMMENDED:										BKF	
REVIEWED:										BKF	
RE											

REVIEWED BY:	DATE:	REVIEWED BY:	DATE:
CONSTRUCTION		SURVEY	
MAINTENANCE		TRAFFIC	
REAL ESTATE		ENVIRONMENTAL	

c:\Temp\AcPublish_4232\00-XSections-02.dwg 2-28-20 02:00:32 PM croo

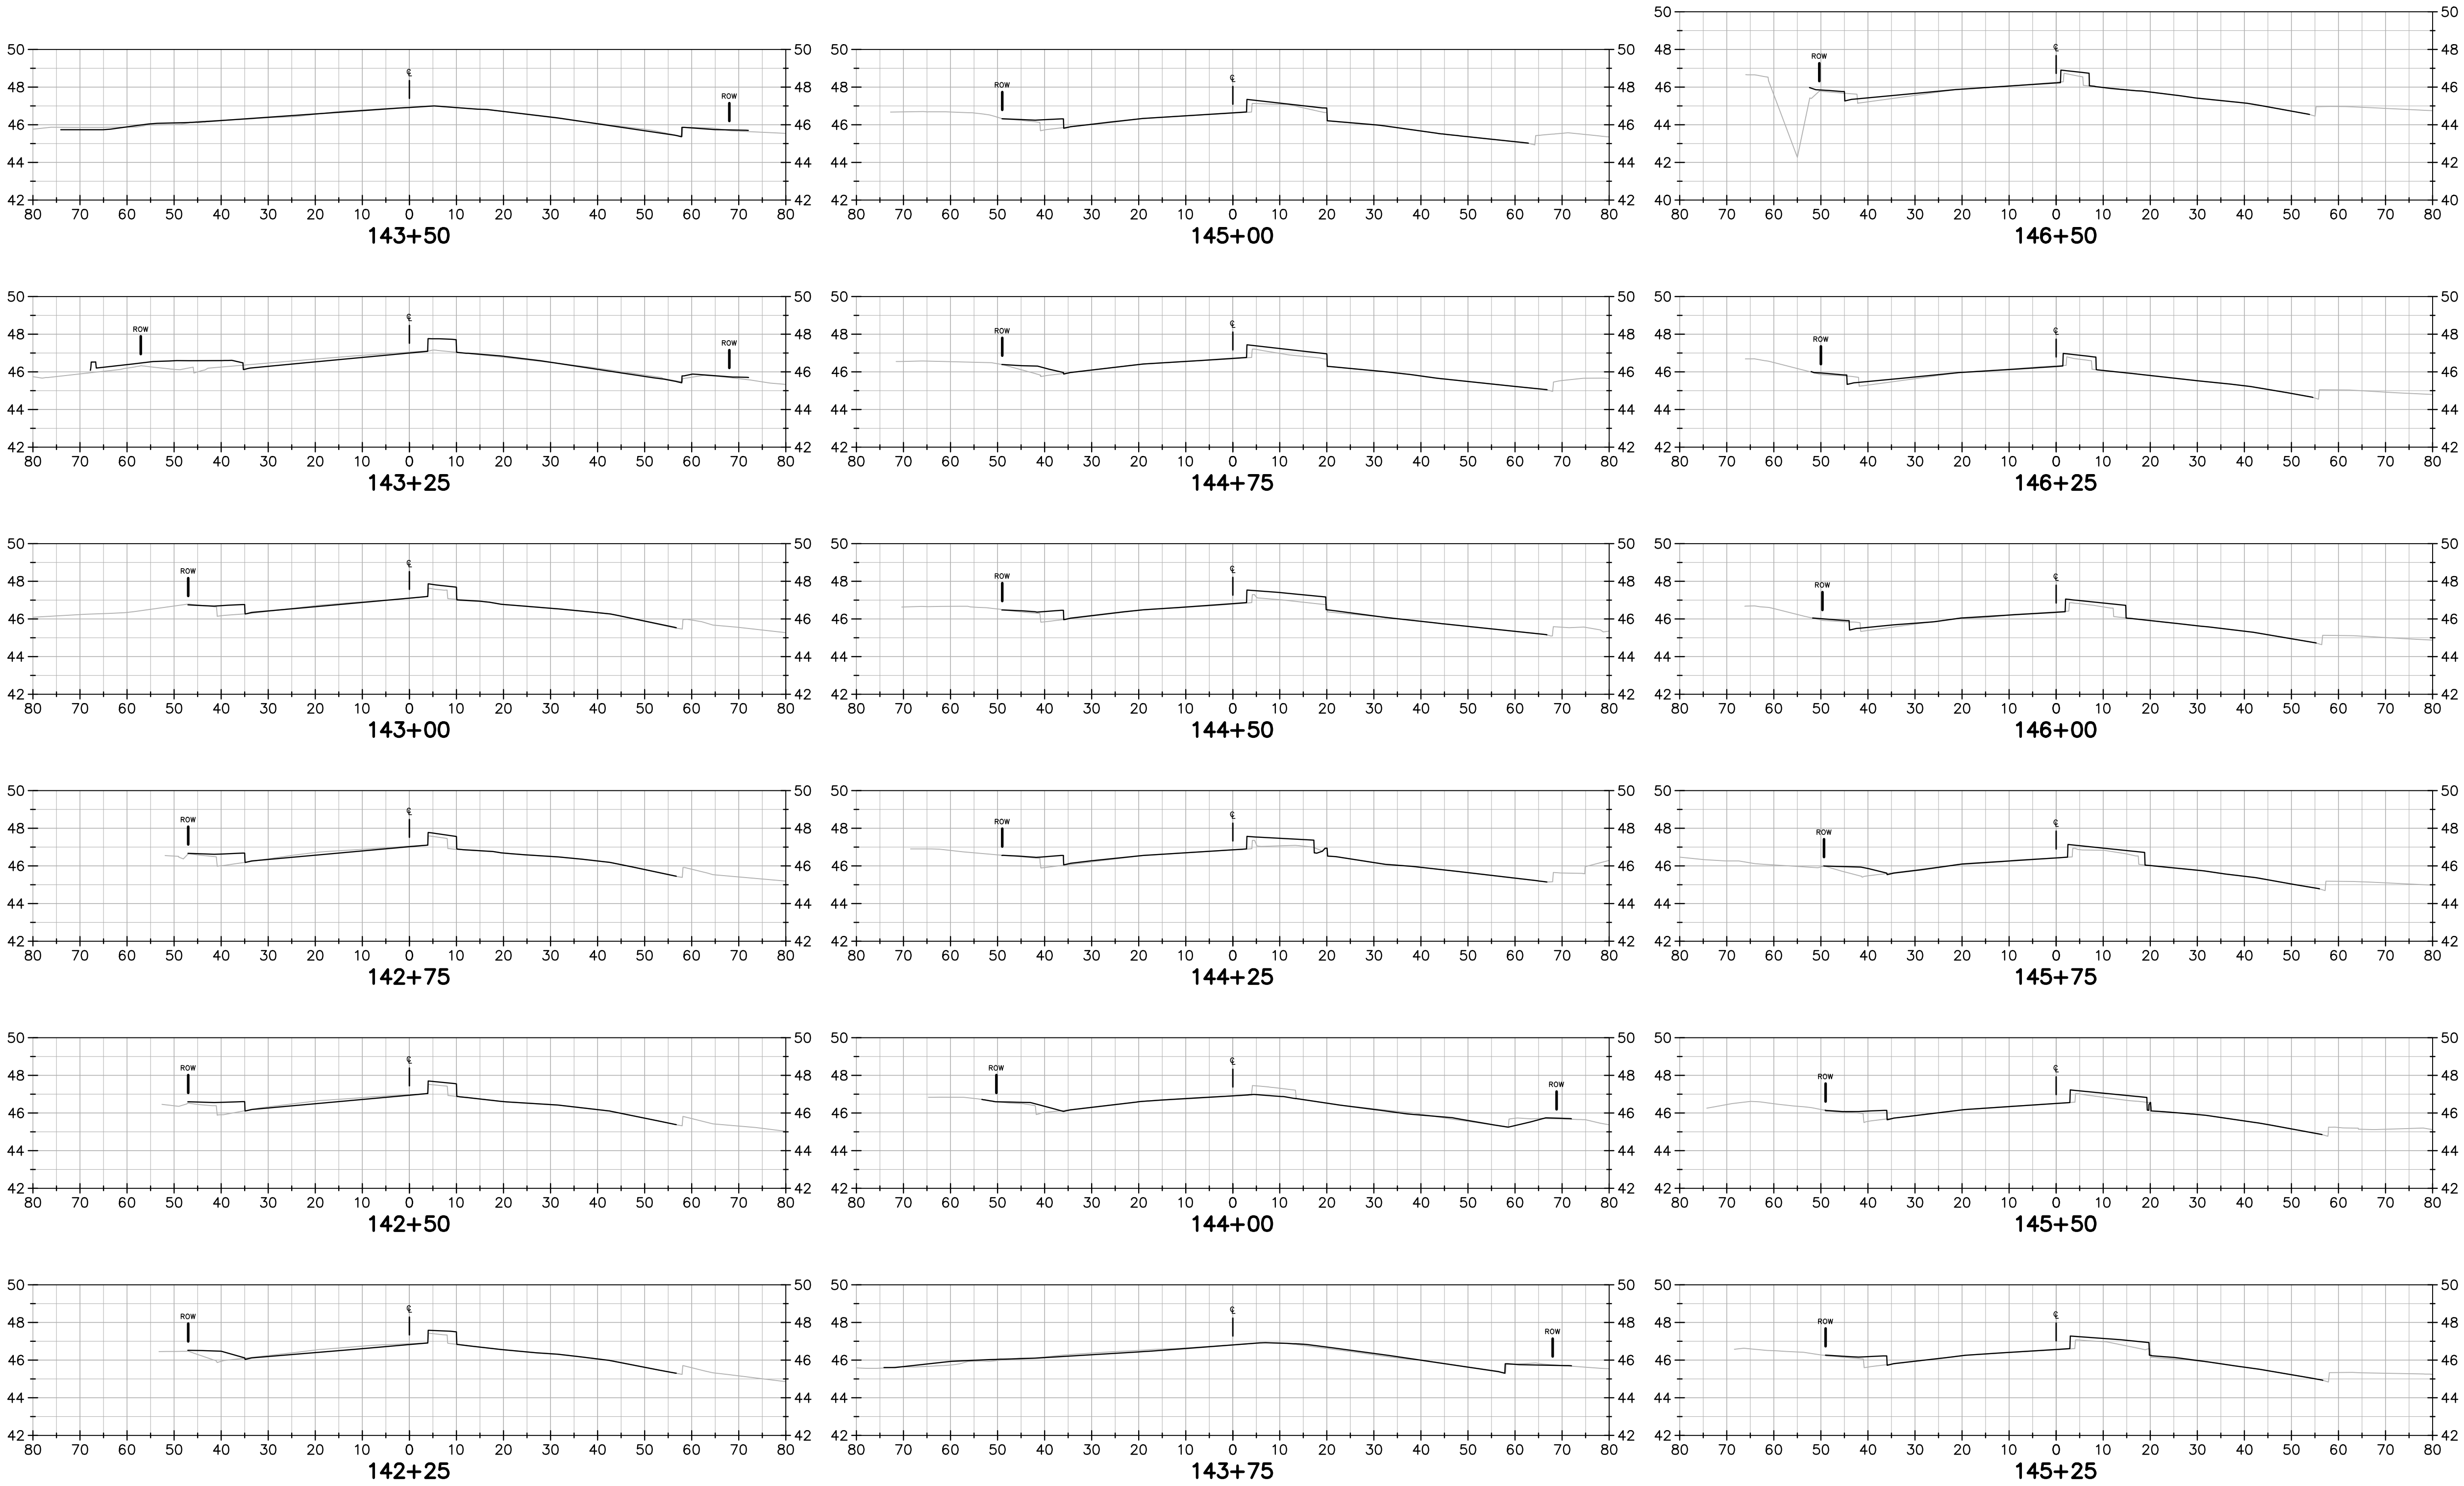

FOR INFORMATION ONLY

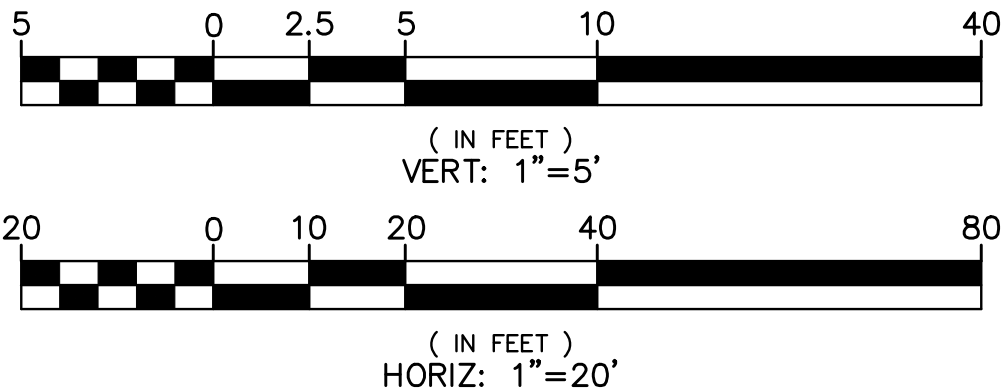

SHEET REF. NO.
XS-16

COUNTY OF ALAMEDA ☆ PUBLIC WORKS AGENCY

REVIEWED:

REVIEWED:

APPROVAL RECOMMENDED:

APPROVAL RECOMMENDED:

HESPERIAN BOULEVARD
CORRIDOR IMPROVEMENT PROJECT
FROM EMBERS WAY TO WEST A STREET

CROSS SECTIONS 10

DATE
MAR. 2019

SCALE
AS SHOWN

WORK ORDER NO.
R32095

SPECIFICATION NO.
2385

SHEET NO.
10 OF 18

FILE NO.
U-84-19

1646 N CALIFORNIA BLVD
SUITE 400
WALNUT CREEK CA 94597
(925) 940-2200 FAX
(925) 940-2200 (TEL.)

BKF
ENGINEERS / SURVEYORS / PLANNERS

DRAWN:
BNF
CHECKED:
BNF
DESIGNED:
BNF
APPROVED:
DSS



















APPROVED
FOR INFORMATION ONLY

APPROVAL DATE:


REVISIONS

NO.	DESCRIPTION	BY	DATE	APPVD

REVIEWED BY:	DATE:	REVIEWED BY:	DATE:
CONSTRUCTION		SURVEY	
MAINTENANCE		TRAFFIC	
REAL ESTATE		ENVIRONMENTAL	

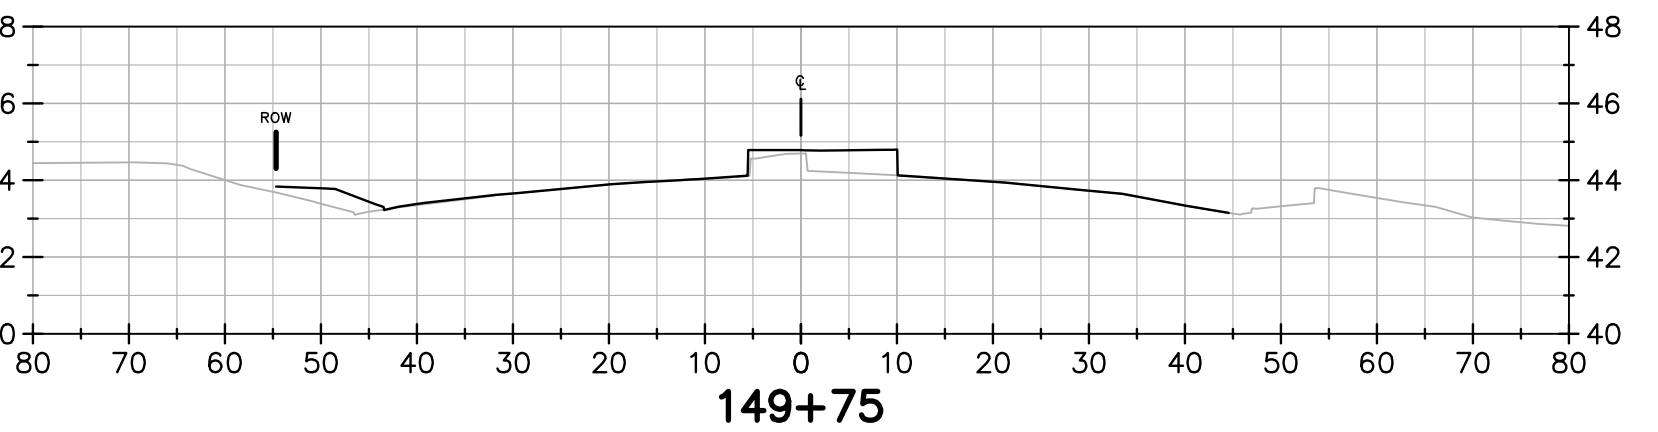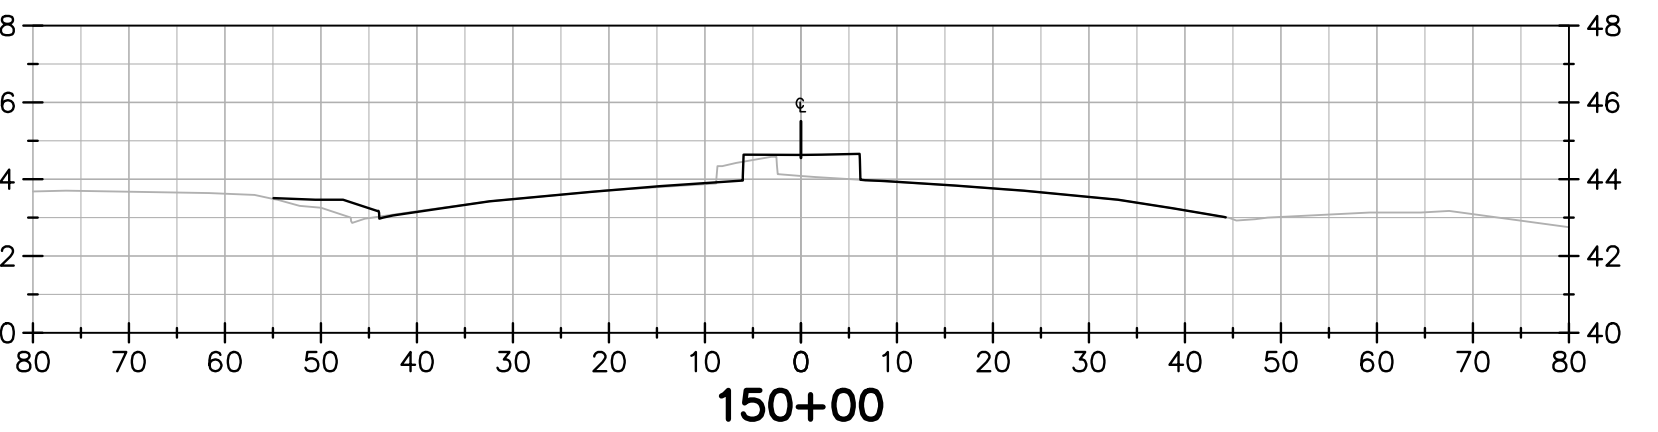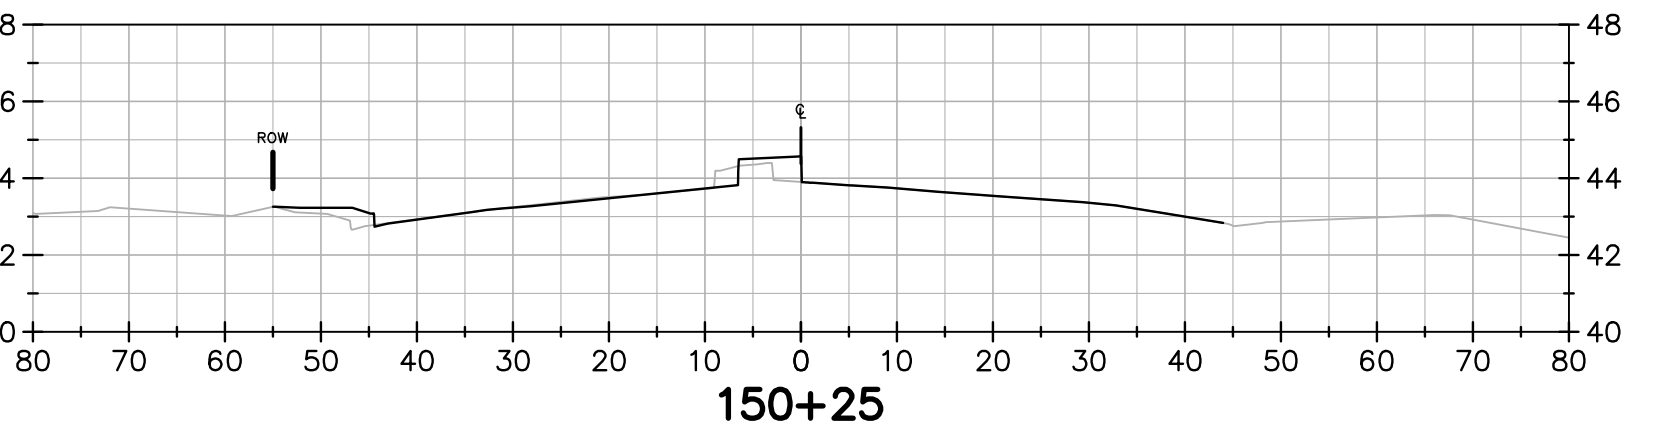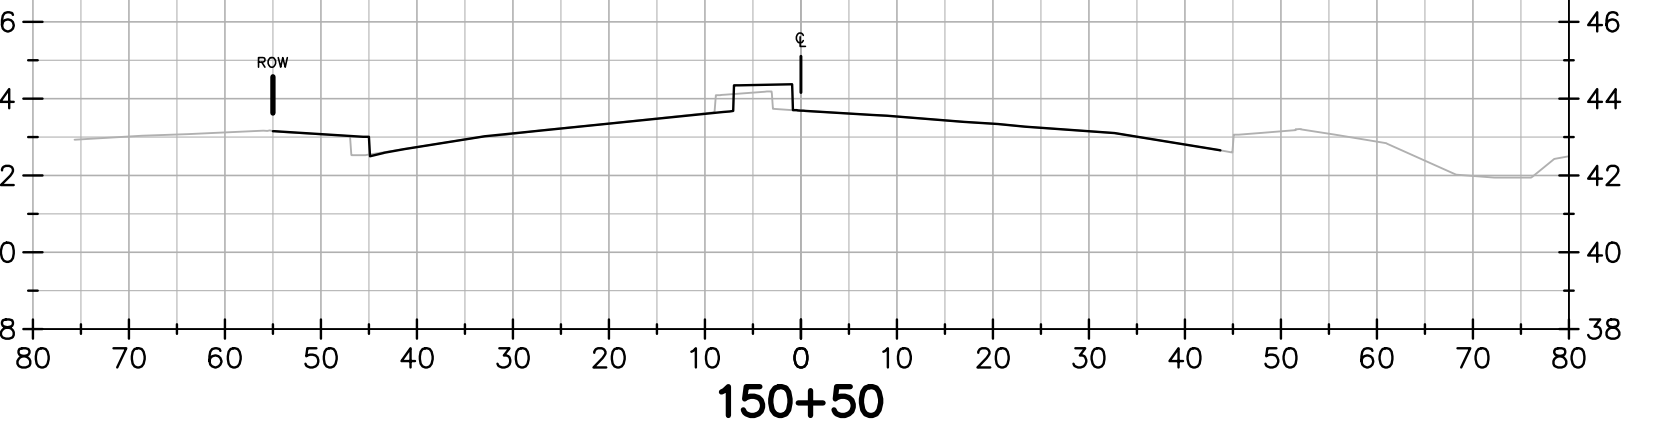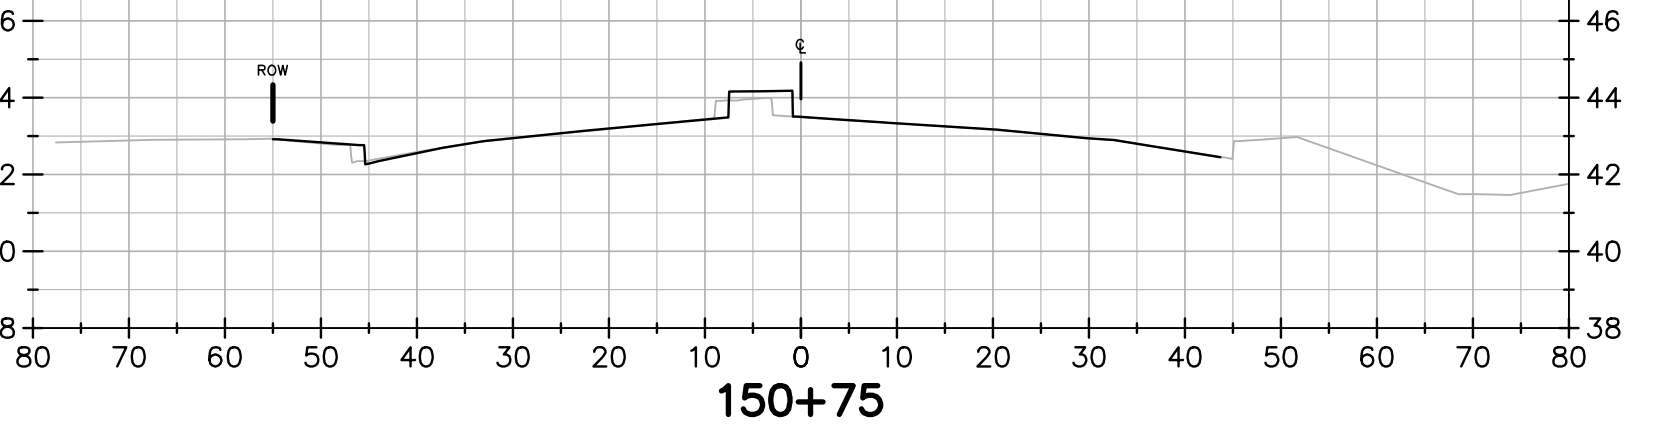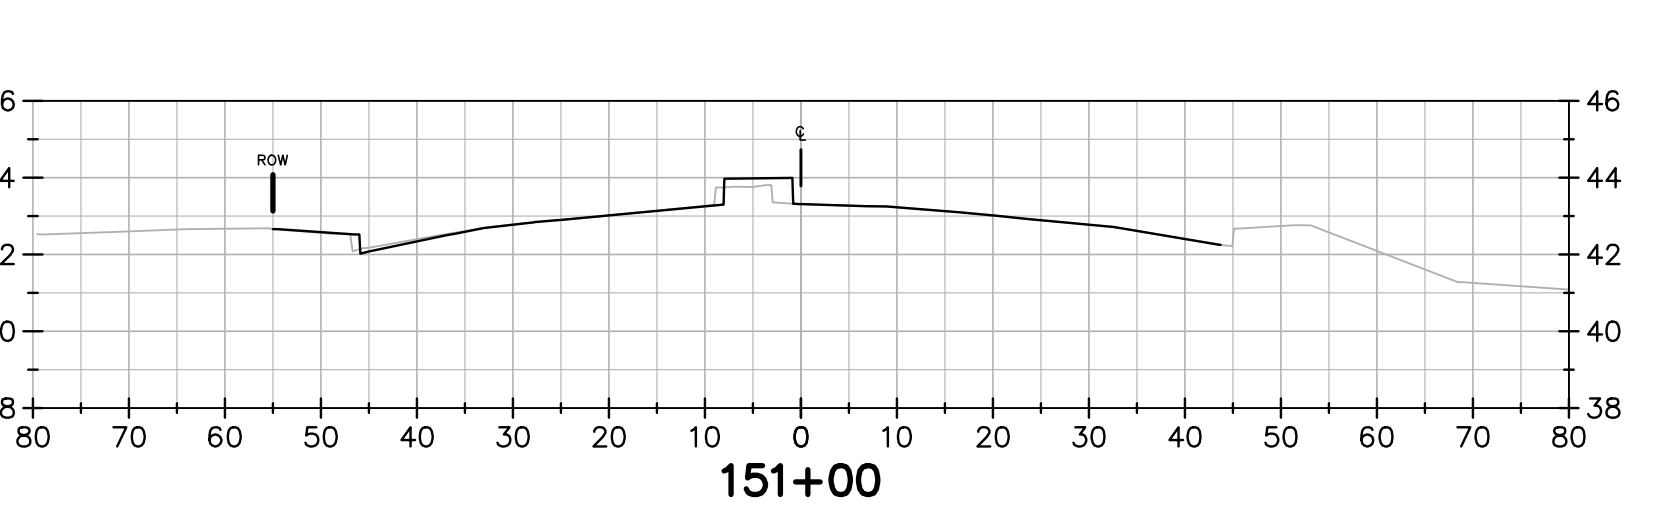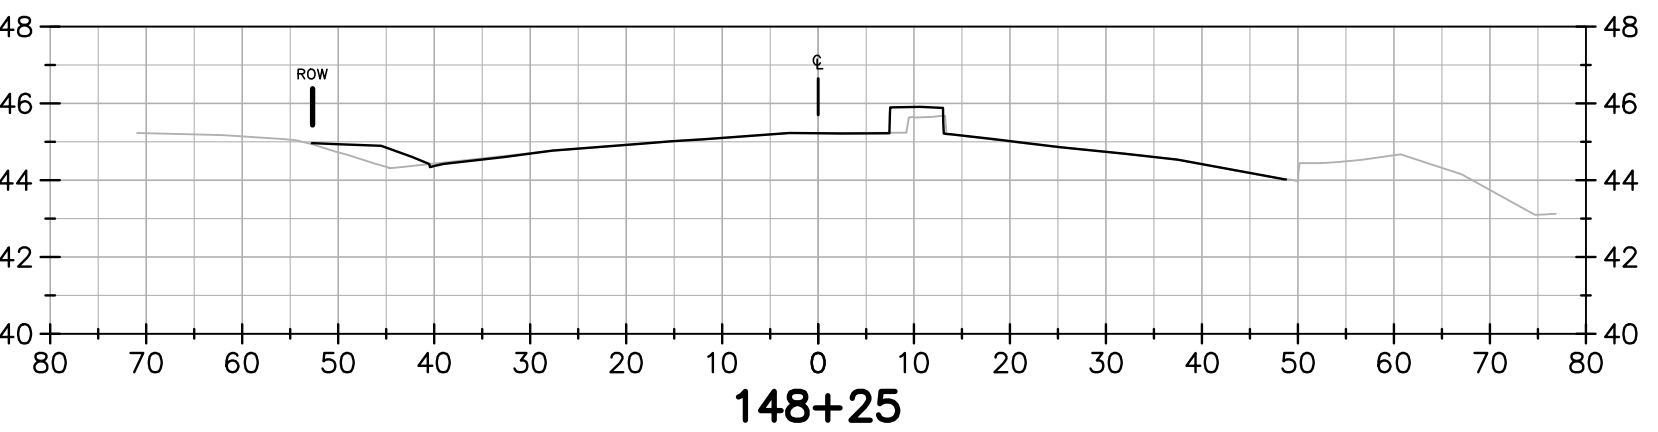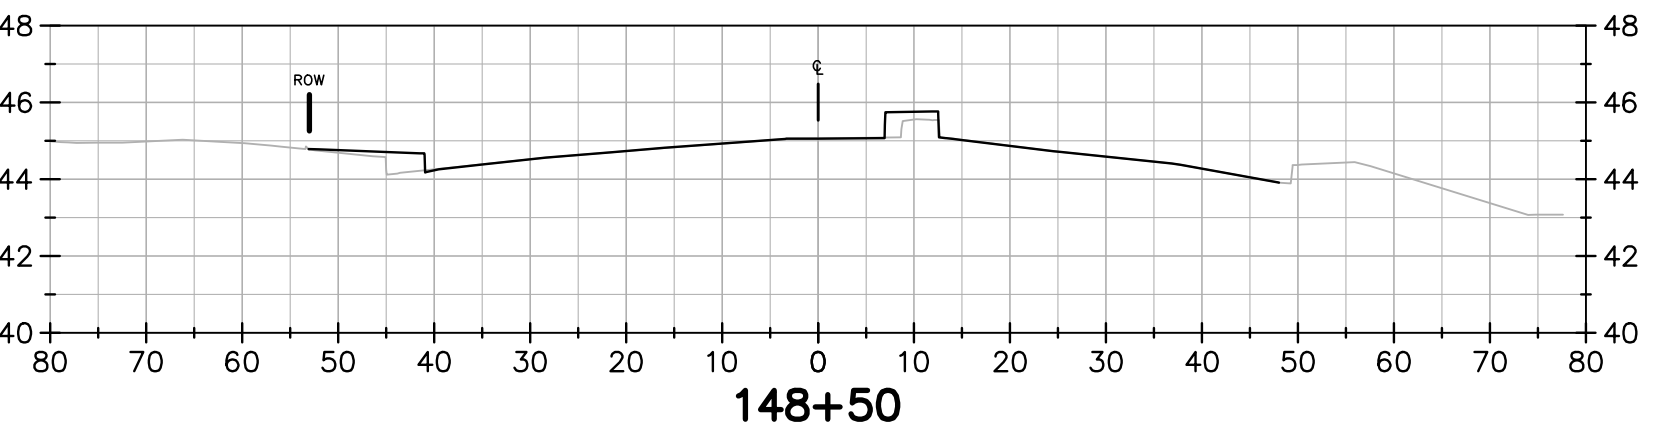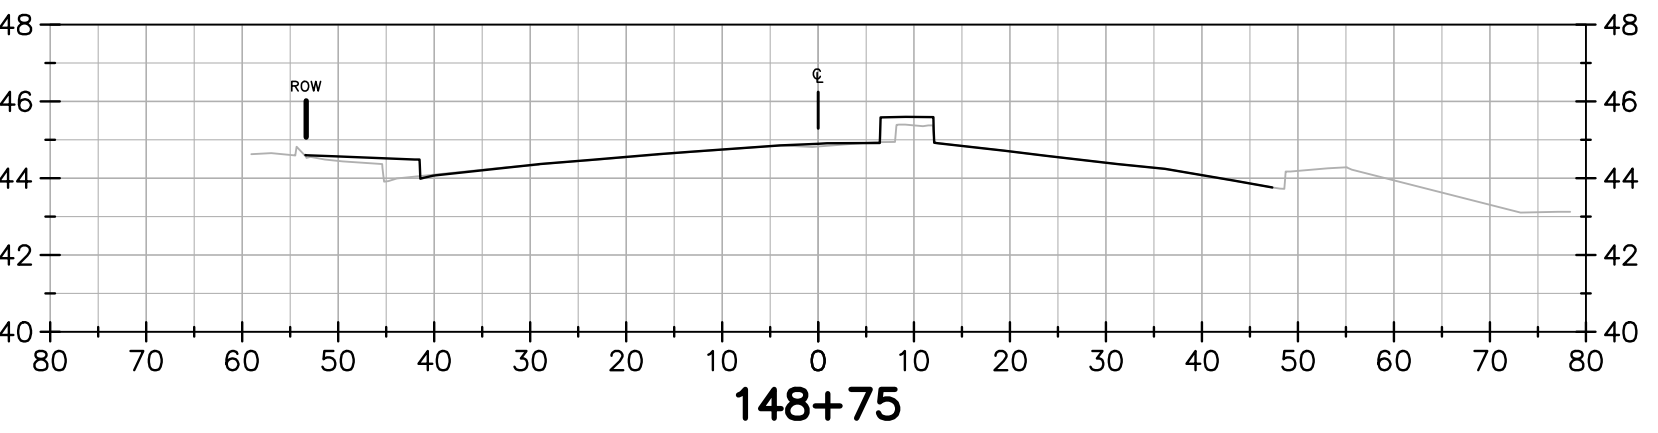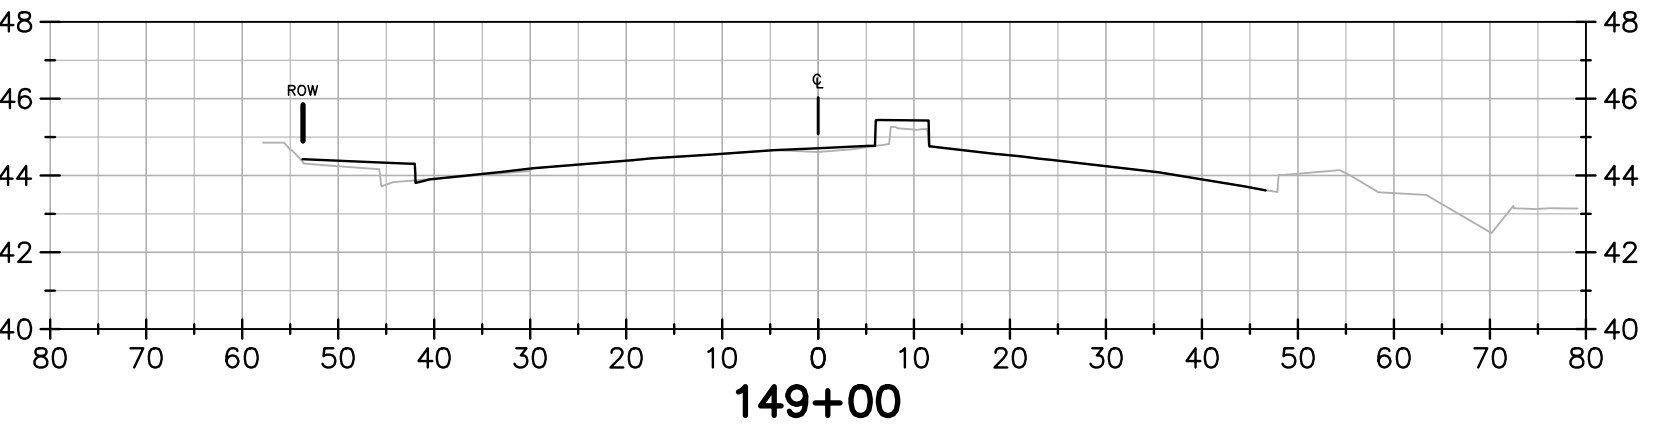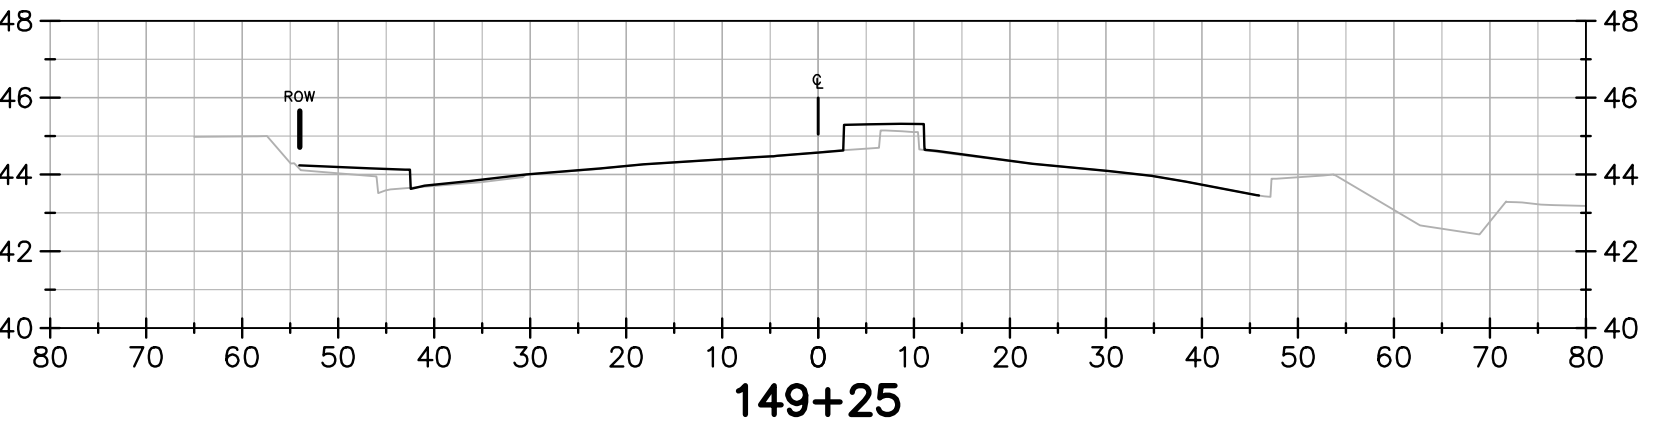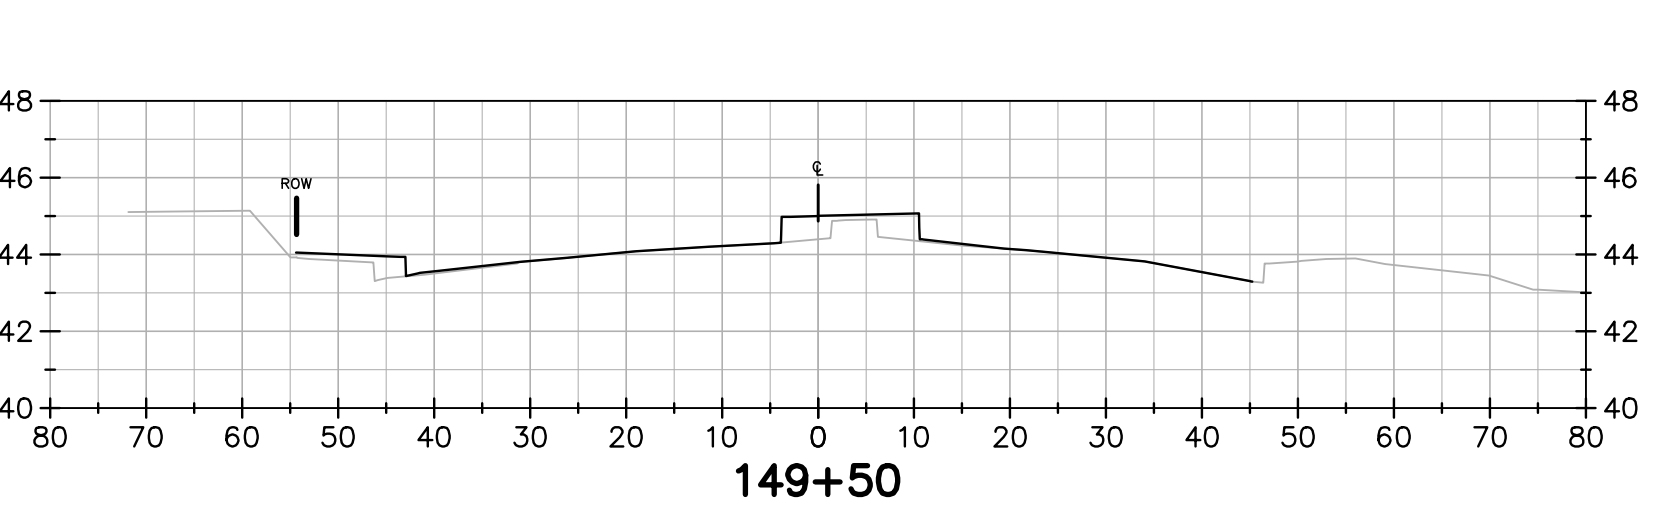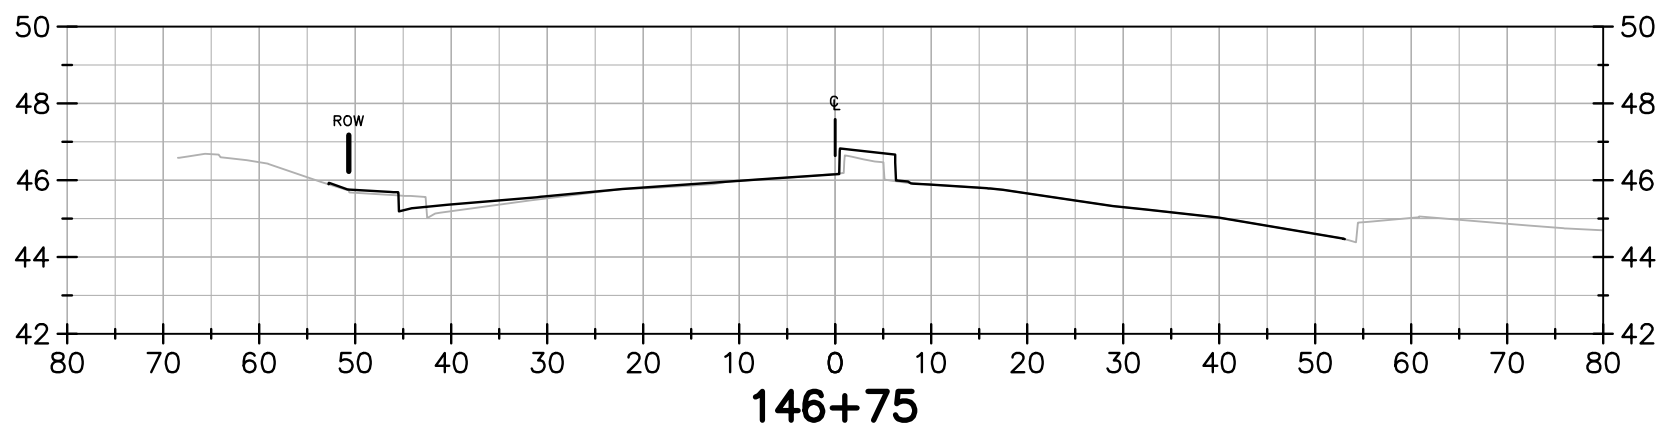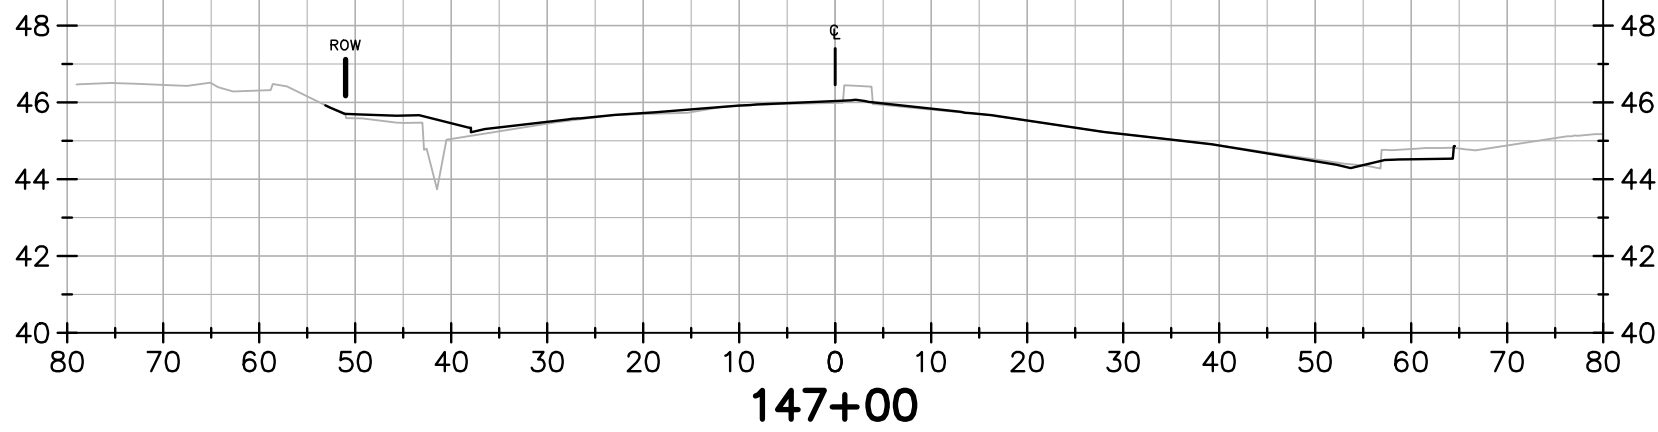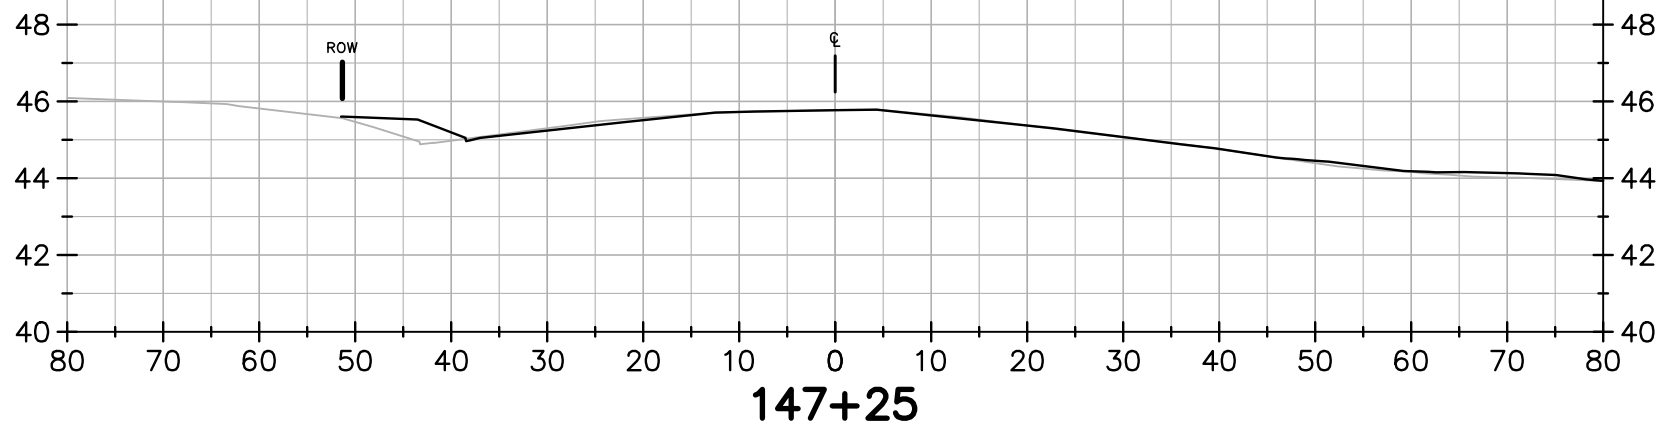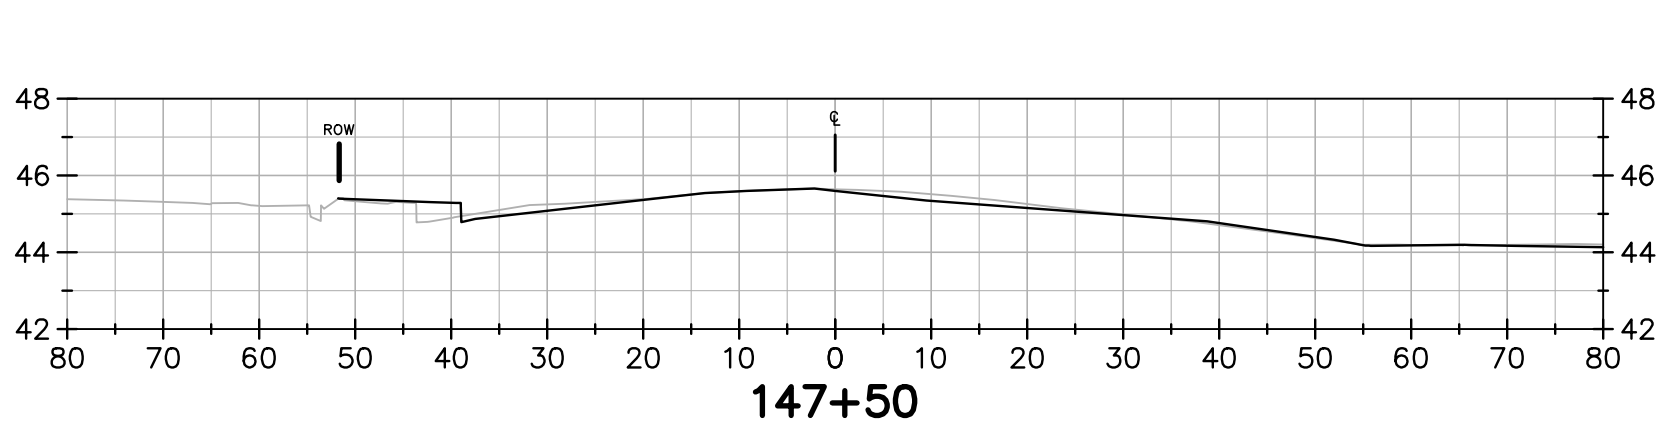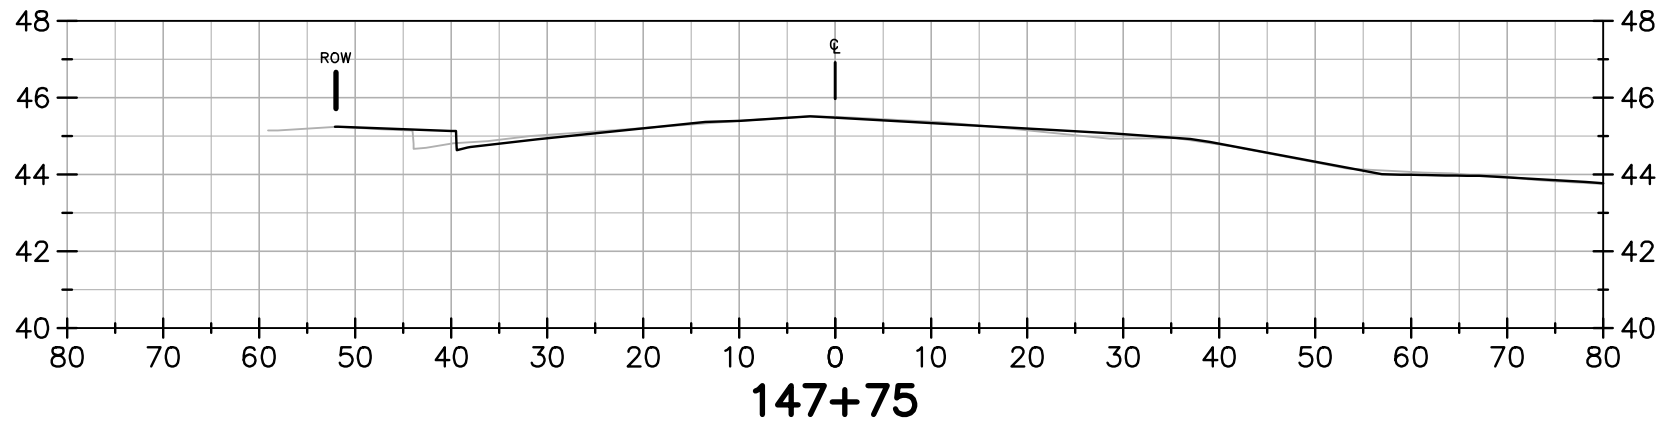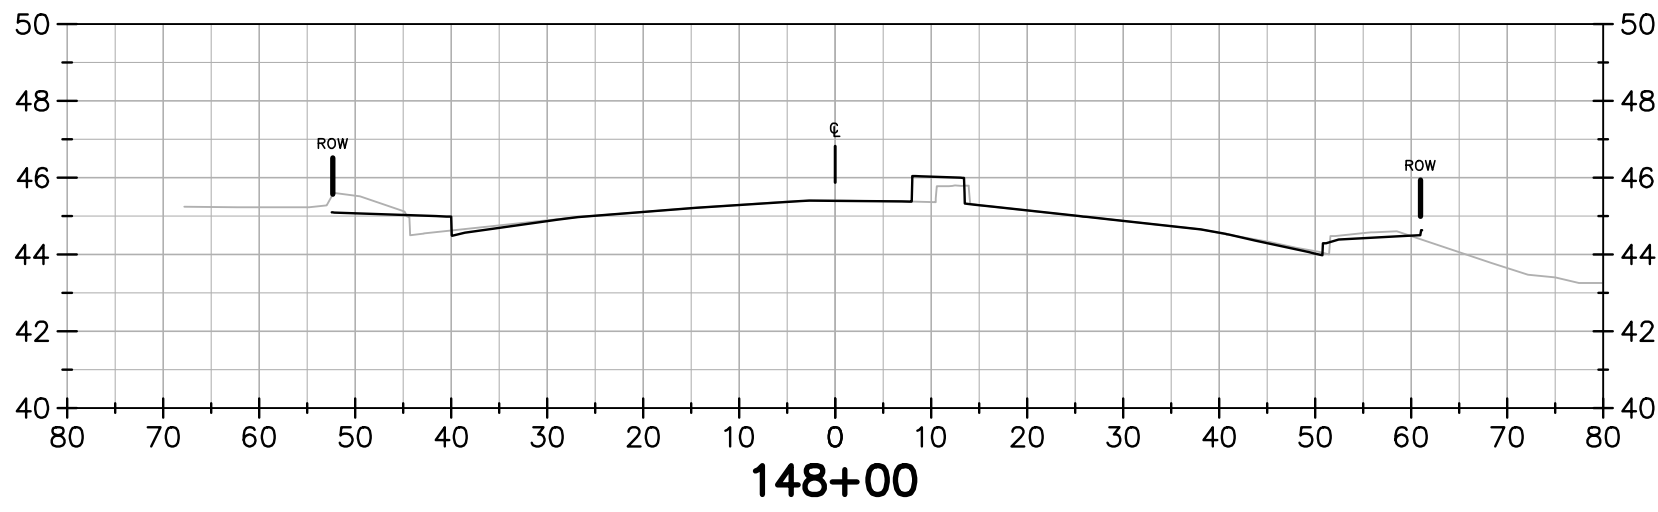

FOR INFORMATION ONLY

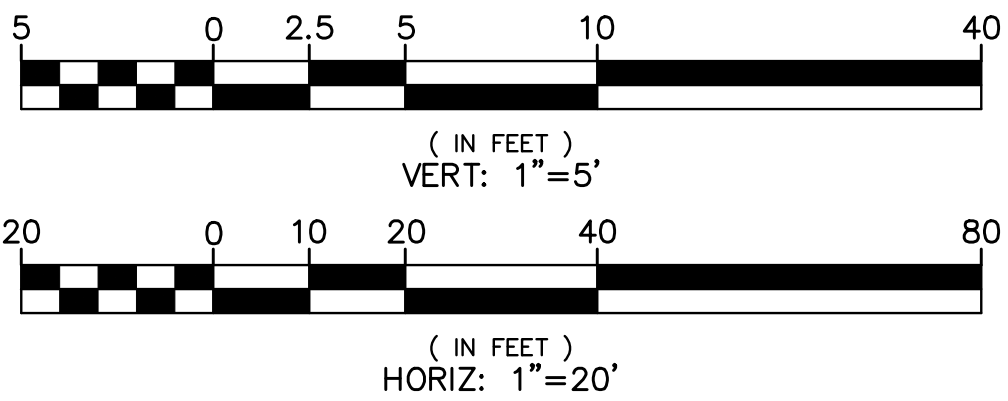

SHEET REF. NO.
XS-17

DATE		SCALE	
MAR. 2019		AS SHOWN	
WORK ORDER NO.		R32095	
SPECIFICATION NO.		2385	
SHEET NO.		10 OF 18	
FILE NO.		U-84-19	
COUNTY OF ALAMEDA ☆ PUBLIC WORKS AGENCY		HESPERIAN BOULEVARD CORRIDOR IMPROVEMENT PROJECT FROM EMBERS WAY TO WEST A STREET	
REVIEWED:		APPROVAL RECOMMENDED:	
REVIEWED:		APPROVAL RECOMMENDED:	
DRAWN:		DESIGNED:	
BKF		BKF	
ENGINEERS / SURVEYORS / PLANNERS		CHECKED:	
1648 N CALIFORNIA BLVD SUITE 400 WALNUT CREEK CA 94597 (925) 940-2200 (TEL.)		BKF	
APPROVED		APPROVAL DATE:	
FOR INFORMATION ONLY		NO.	
REVISIONS		DESCRIPTION	
		BY	
		DATE	
		APPROVD	

