


W.O. NO. R23502

SPEC. NO. 2495

COUNTY OF ALAMEDA ★ PUBLIC WORKS AGENCY

**2024-2025  
THE SLURRY SEAL RESURFACING OF PORTIONS  
OF VARIOUS ROADWAYS IN ALAMEDA COUNTY  
LOCATION MAP**

DRAWN SH	CHECKED SH	DATE AUG 2024	SCALE NONE	FILE NO. —	SHEET NO. 1 OF 2
-------------	---------------	------------------	---------------	---------------	---------------------

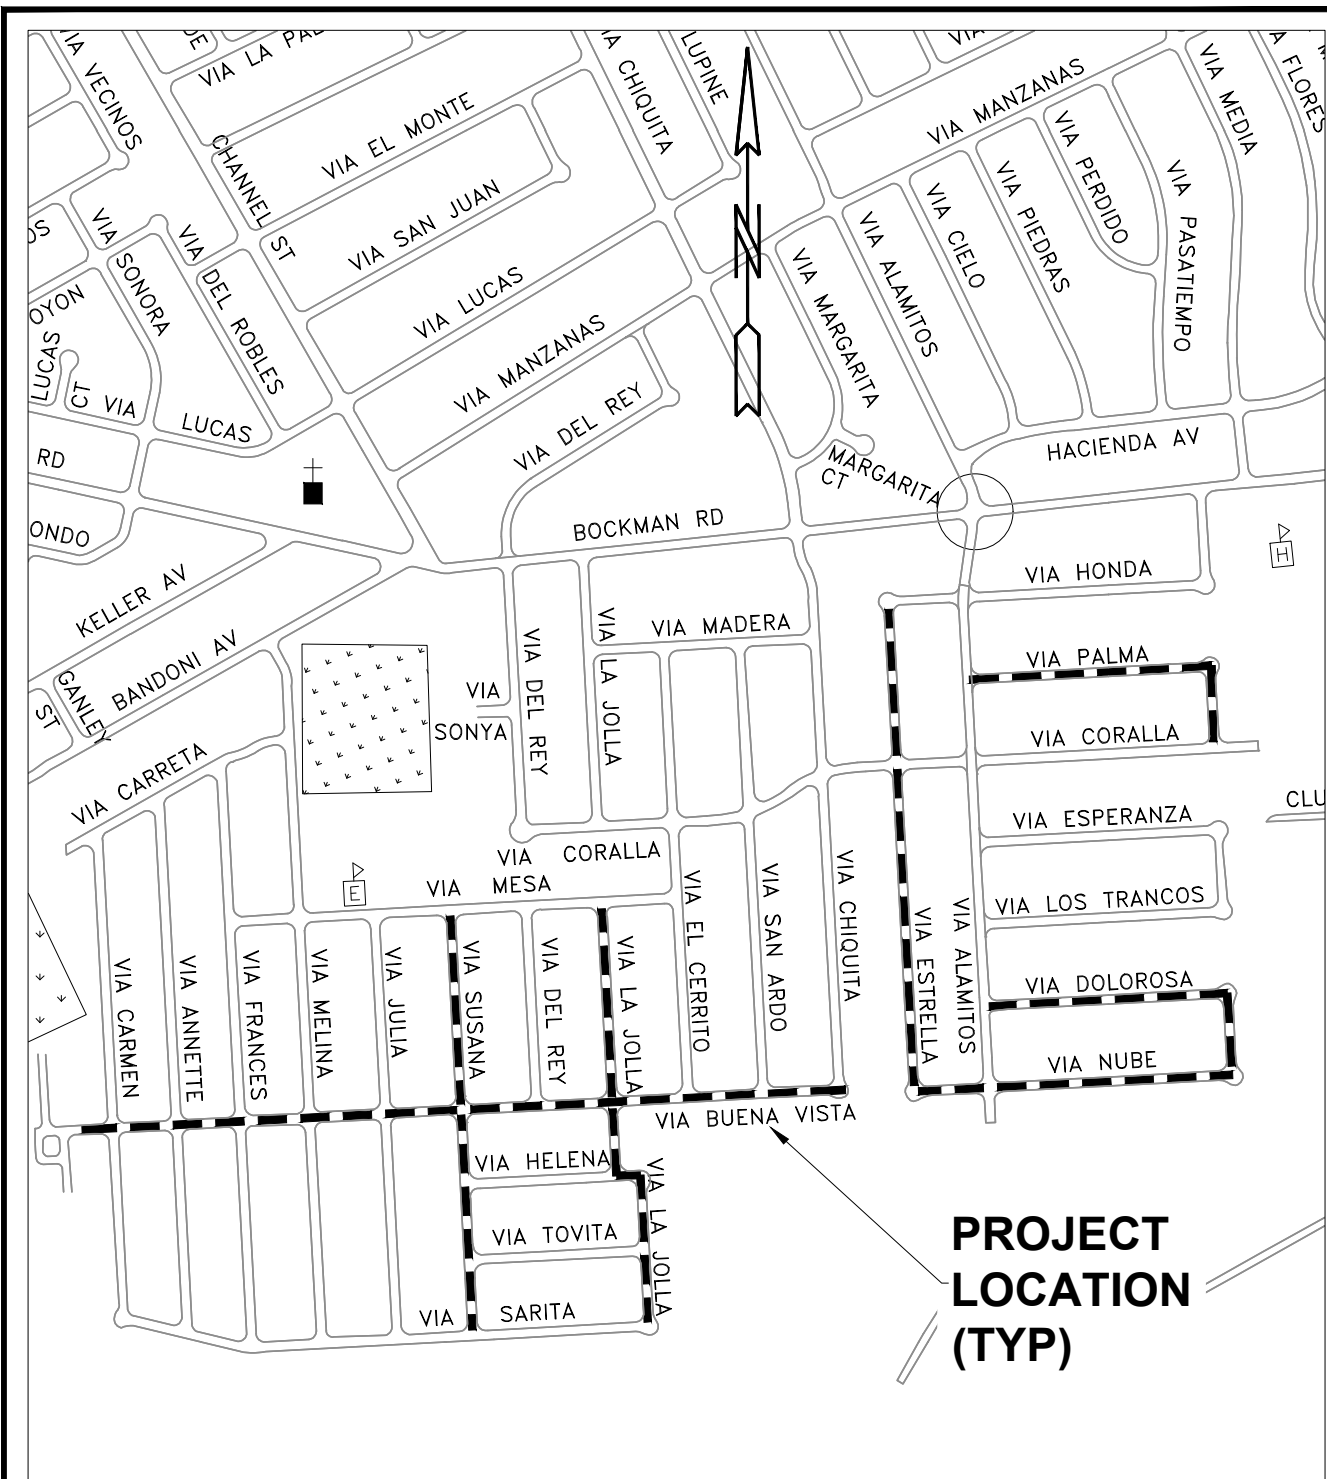

SPEC. NO. 2495

COUNTY OF ALAMEDA ★ PUBLIC WORKS AGENCY

**2024-2025  
THE SLURRY SEAL RESURFACING OF PORTIONS  
OF VARIOUS ROADWAYS IN ALAMEDA COUNTY  
LOCATION MAP**

DRAWN SH	CHECKED SH	DATE AUG 2024	SCALE NONE	FILE NO. —	SHEET NO. 2 OF 2
-------------	---------------	------------------	---------------	---------------	---------------------