


G:\Engineering and Construction\Road\Road Design\CURRENT PROJECTS\2024-2025 PMP\2025 CV OL Spec 2496\Location Map\R23503 S2496 CV OL 25 Location Map.dwg 2-19-25 02:18:20 PM steveh

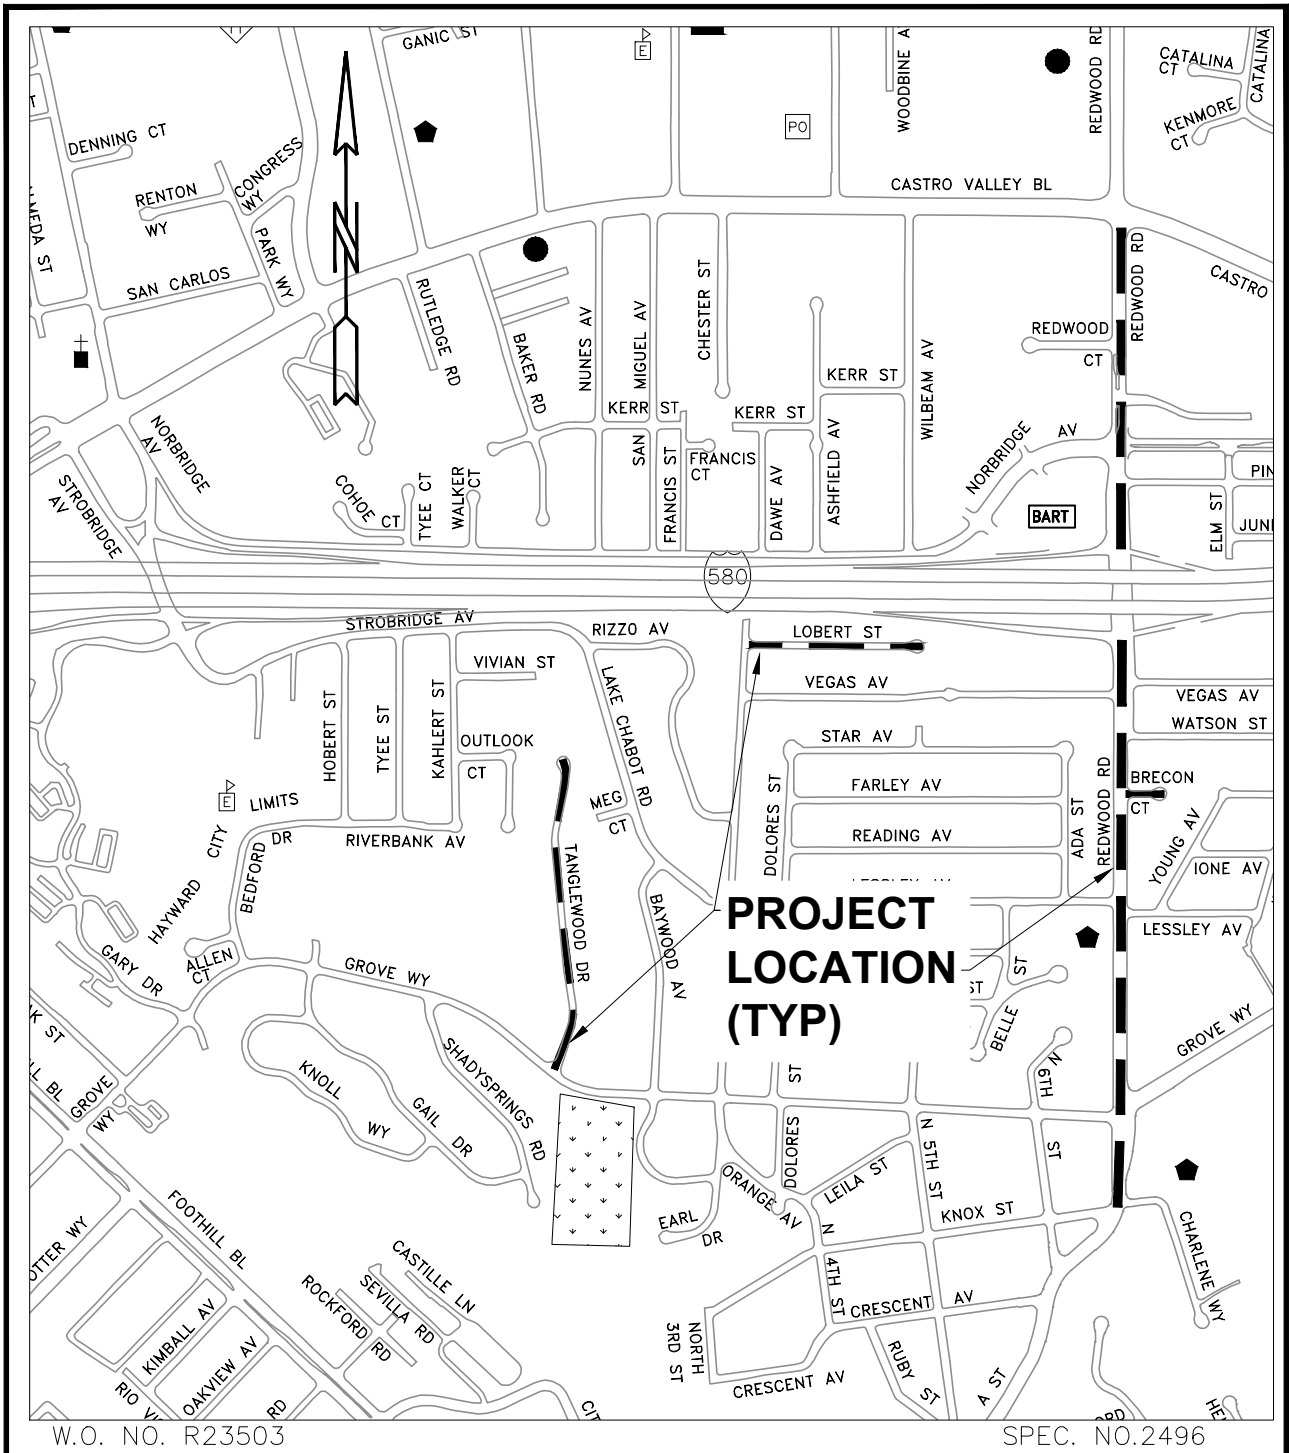


COUNTY OF ALAMEDA ★ PUBLIC WORKS AGENCY

2024-2025
THE RESURFACING OF PORTIONS OF VARIOUS ROADWAYS
IN THE CASTRO VALLEY AREA OF ALAMEDA COUNTY
LOCATION MAP

DRAWN	SH	CHECKED	SH	DATE	AUG 2024	SCALE	NONE	FILE NO.	—	SHEET NO.	1 OF 3
-------	----	---------	----	------	----------	-------	------	----------	---	-----------	--------

G:\Engineering and Construction\Road\Road Design\CURRENT PROJECTS\2024-2025 PMP\2025 CV OL Spec 2496 CV OL 25 Location Map.dwg 2-19-25 02:19:11 PM steveh

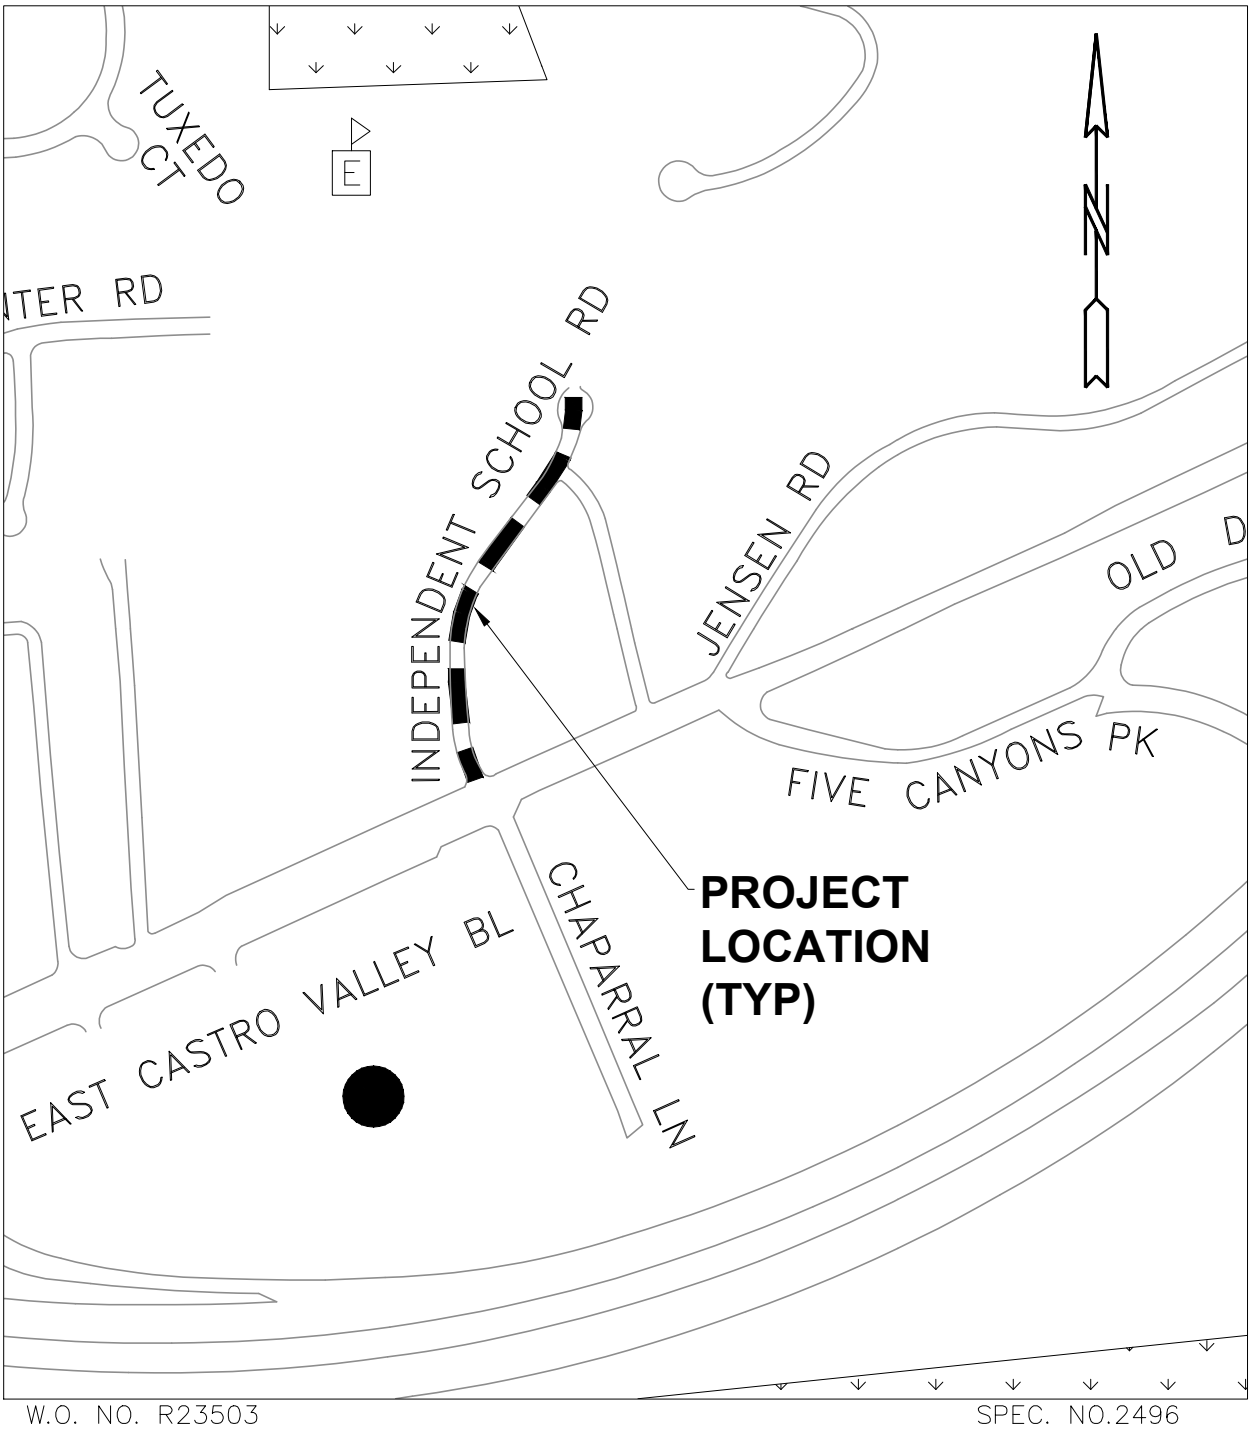

COUNTY OF ALAMEDA ★ PUBLIC WORKS AGENCY

2024-2025
THE RESURFACING OF PORTIONS OF VARIOUS ROADWAYS
IN THE CASTRO VALLEY AREA OF ALAMEDA COUNTY
LOCATION MAP

DRAWN	SH	CHECKED	SH	DATE	AUG 2024	SCALE	NONE	FILE NO.	—	SHEET NO.	2 OF 3
-------	----	---------	----	------	----------	-------	------	----------	---	-----------	--------

