



REVIEWED BY:	DATE:	REVIEWED BY:	DATE:
CONSTRUCTION		SURVEY	
MAINTENANCE		TRAFFIC	
REAL ESTATE		ENVIRONMENTAL	

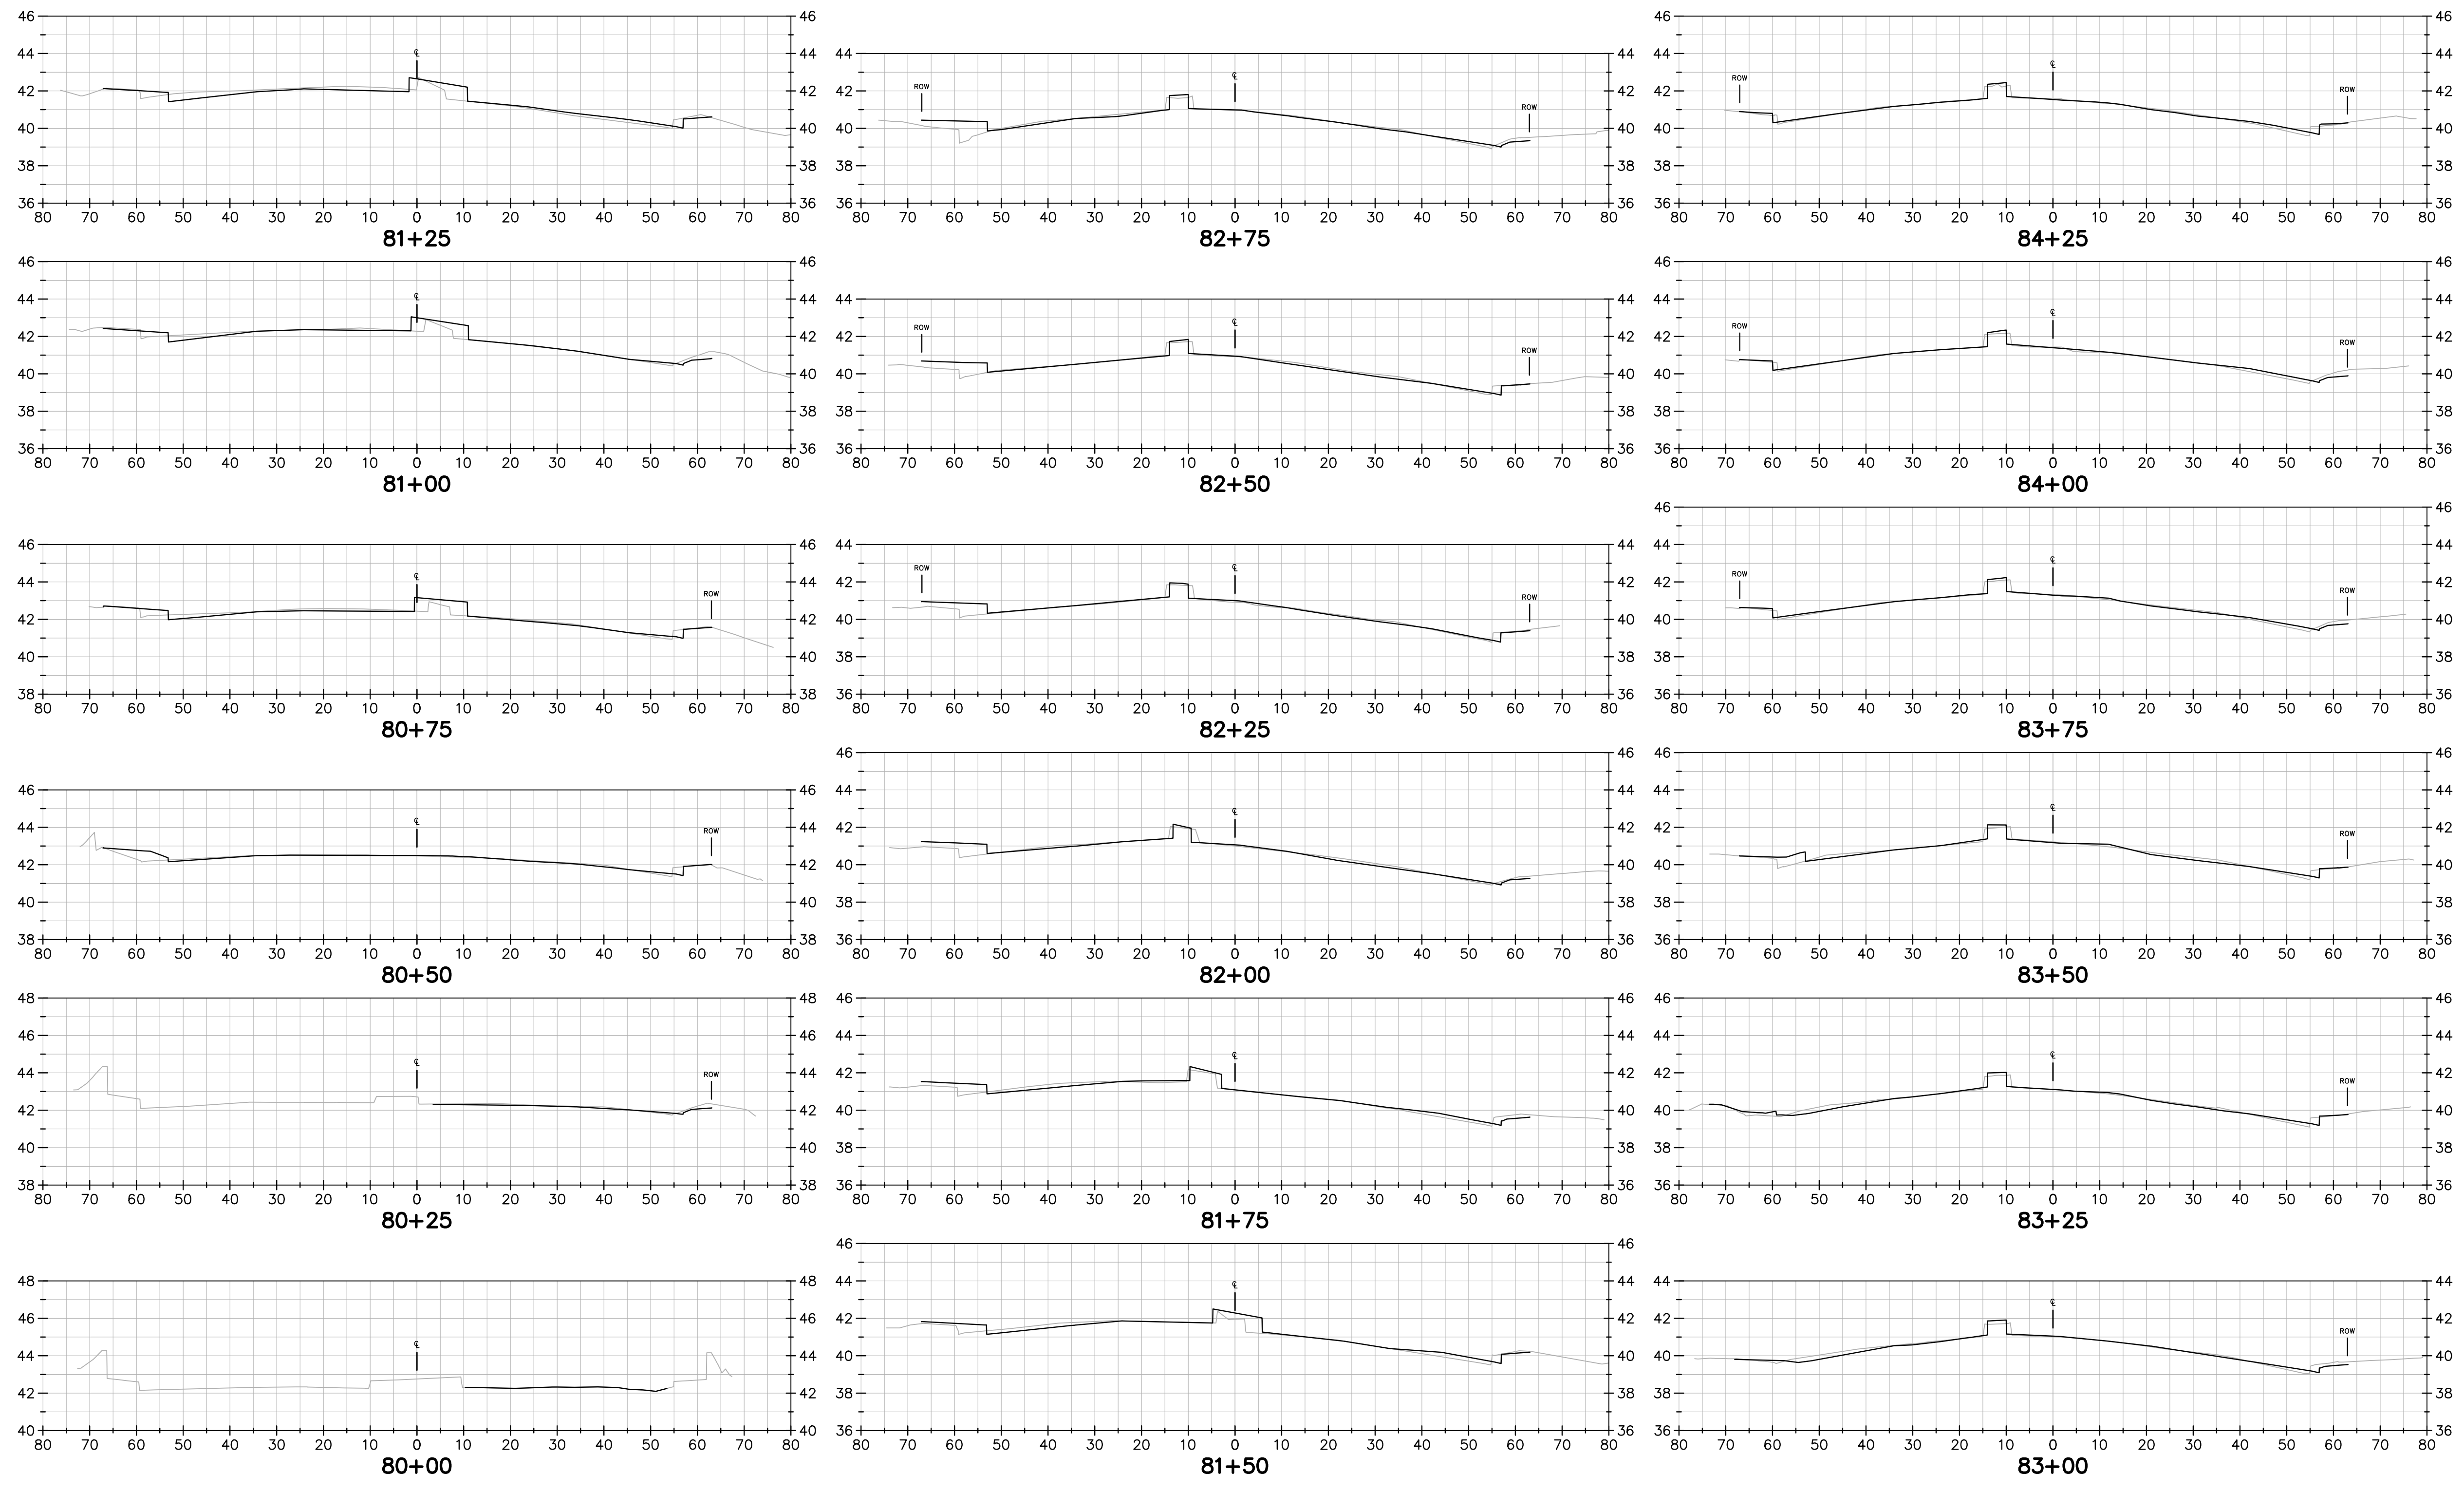

FOR INFORMATION ONLY

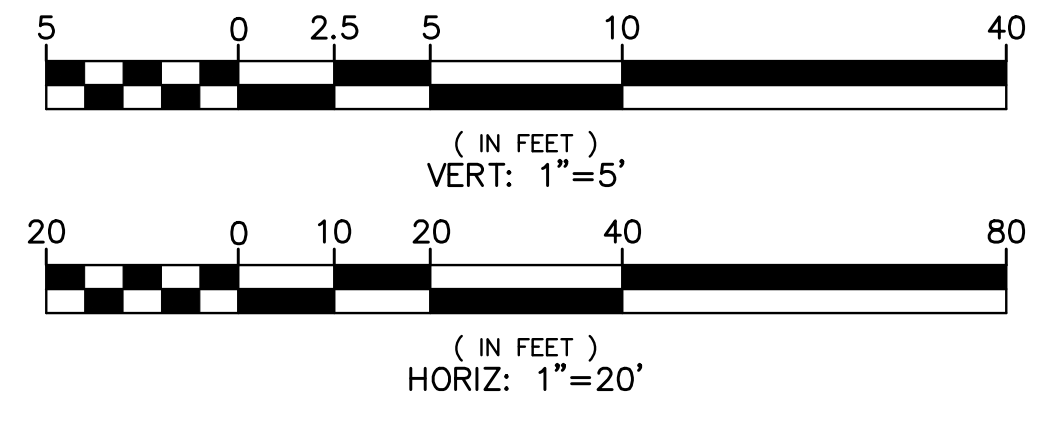

SHEET REF. NO. **XS-01**

REVISIONS	NO.	DESCRIPTION	BY	DATE	APPV'D

APPROVED FOR INFORMATION ONLY
APPROVAL DATE: _____

1648 N CALIFORNIA BLVD
SUITE 400
SAN ANTONIO, TEXAS 78201
925-940-2200 (TEL)
925-940-2200 (TEL)

BKF
ENGINEERS / SURVEYORS / PLANNERS

CHECKED: _____
DATE: _____

DRAWN: _____
DATE: _____

APPROVED: _____
DATE: _____

COUNTY OF ALAMEDA ☆ PUBLIC WORKS AGENCY

REVIEWED: _____
DATE: _____

DESIGNED: _____
DATE: _____


APPROVAL RECOMMENDED: _____
DATE: _____

APPROVAL RECOMMENDED: _____
DATE: _____


**HESPERIAN BOULEVARD
CORRIDOR IMPROVEMENT PROJECT
FROM EMBERS WAY TO WEST A STREET
CROSS SECTIONS 01**

DATE	SCALE
MAR. 2019	AS SHOWN
WORK ORDER NO.	R32095
SPECIFICATION NO.	2385
SHEET NO.	01 OF 18
FILE NO.	U-84-19

REVIEWED BY:	DATE:	REVIEWED BY:	DATE:
CONSTRUCTION		SURVEY	
MAINTENANCE		TRAFFIC	
REAL ESTATE		ENVIRONMENTAL	

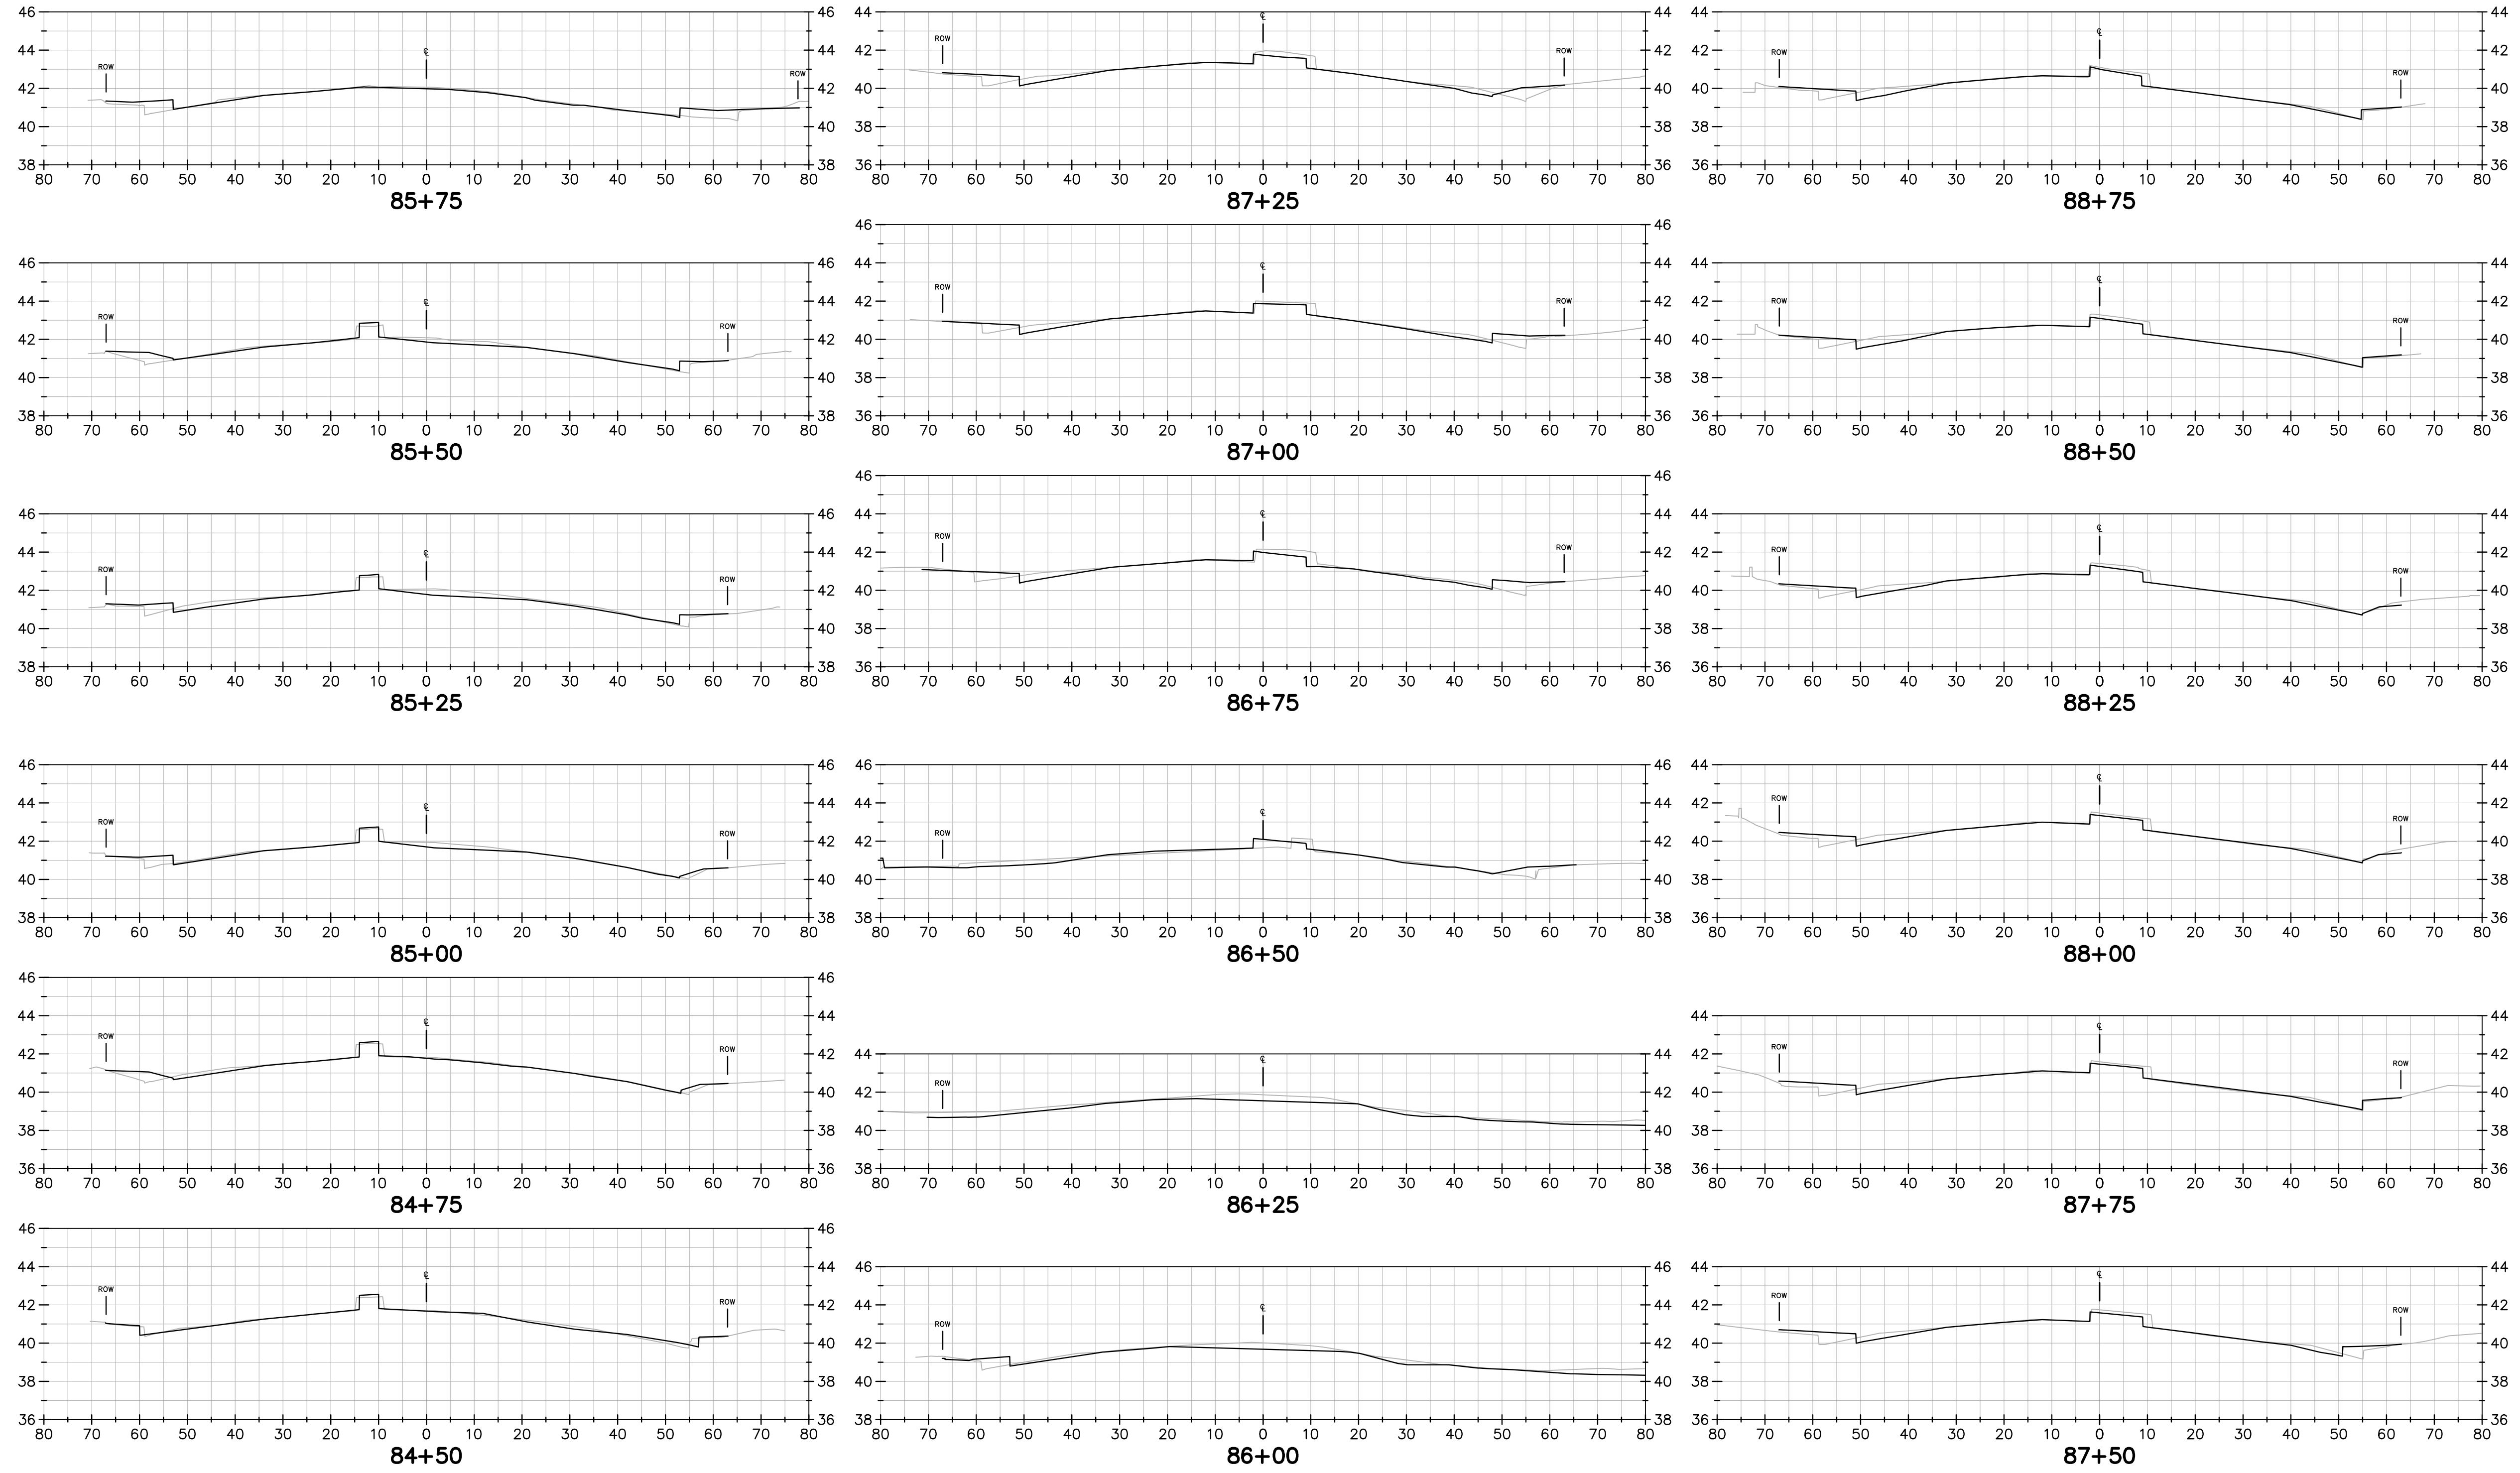

FOR INFORMATION ONLY

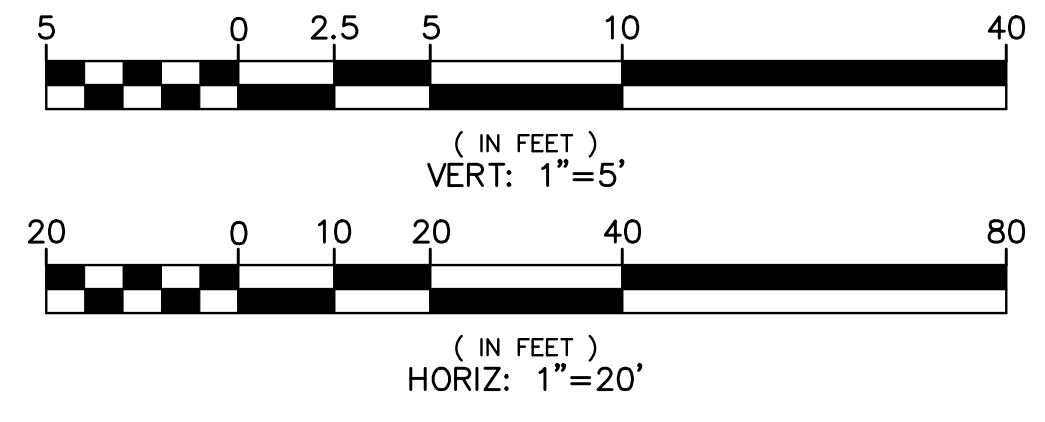

SHEET REF. NO. **XS-02**

c:\Temp\AcPublish_4232\00-XSections-01.dwg 2-28-20 02:04:38 PM croa

FOR REDUCED ENGLISH PLANS ORIGINAL SCALE IS IN INCHES

<p>APPROVED FOR INFORMATION ONLY</p>		<p>APPROVAL DATE: _____</p>
<p>1648 N CALIFORNIA BLVD SUITE 400 SAN JOSE, CA 94597 925-940-2288 (TEL) 925-940-2200 (TEL)</p>		<p>CHECKED: _____ BMR</p>
<p>BKF ENGINEERS / SURVEYORS / PLANNERS</p>		<p>APPROVED: _____ DSS</p>
<p>COUNTY OF ALAMEDA ☆ PUBLIC WORKS AGENCY</p>		<p>DESIGNED: _____ BKF</p>
<p>HESPERIAN BOULEVARD CORRIDOR IMPROVEMENT PROJECT FROM EMBERS WAY TO WEST A STREET</p>		<p>APPROVAL RECOMMENDED: _____</p>
<p>CROSS SECTIONS 02</p>		<p>APPROVAL RECOMMENDED: _____</p>
DATE	SCALE	
MAR. 2019	AS SHOWN	
WORK ORDER NO.		
R32095		
SPECIFICATION NO.		
2385		
SHEET NO.		
02	OF 18	
FILE NO.		
U-84-19		

REVISIONS

NO.


DESCRIPTION

BY


DATE

APPROVED

REVIEWED BY:	DATE:	REVIEWED BY:	DATE:
CONSTRUCTION		SURVEY	
MAINTENANCE		TRAFFIC	
REAL ESTATE		ENVIRONMENTAL	

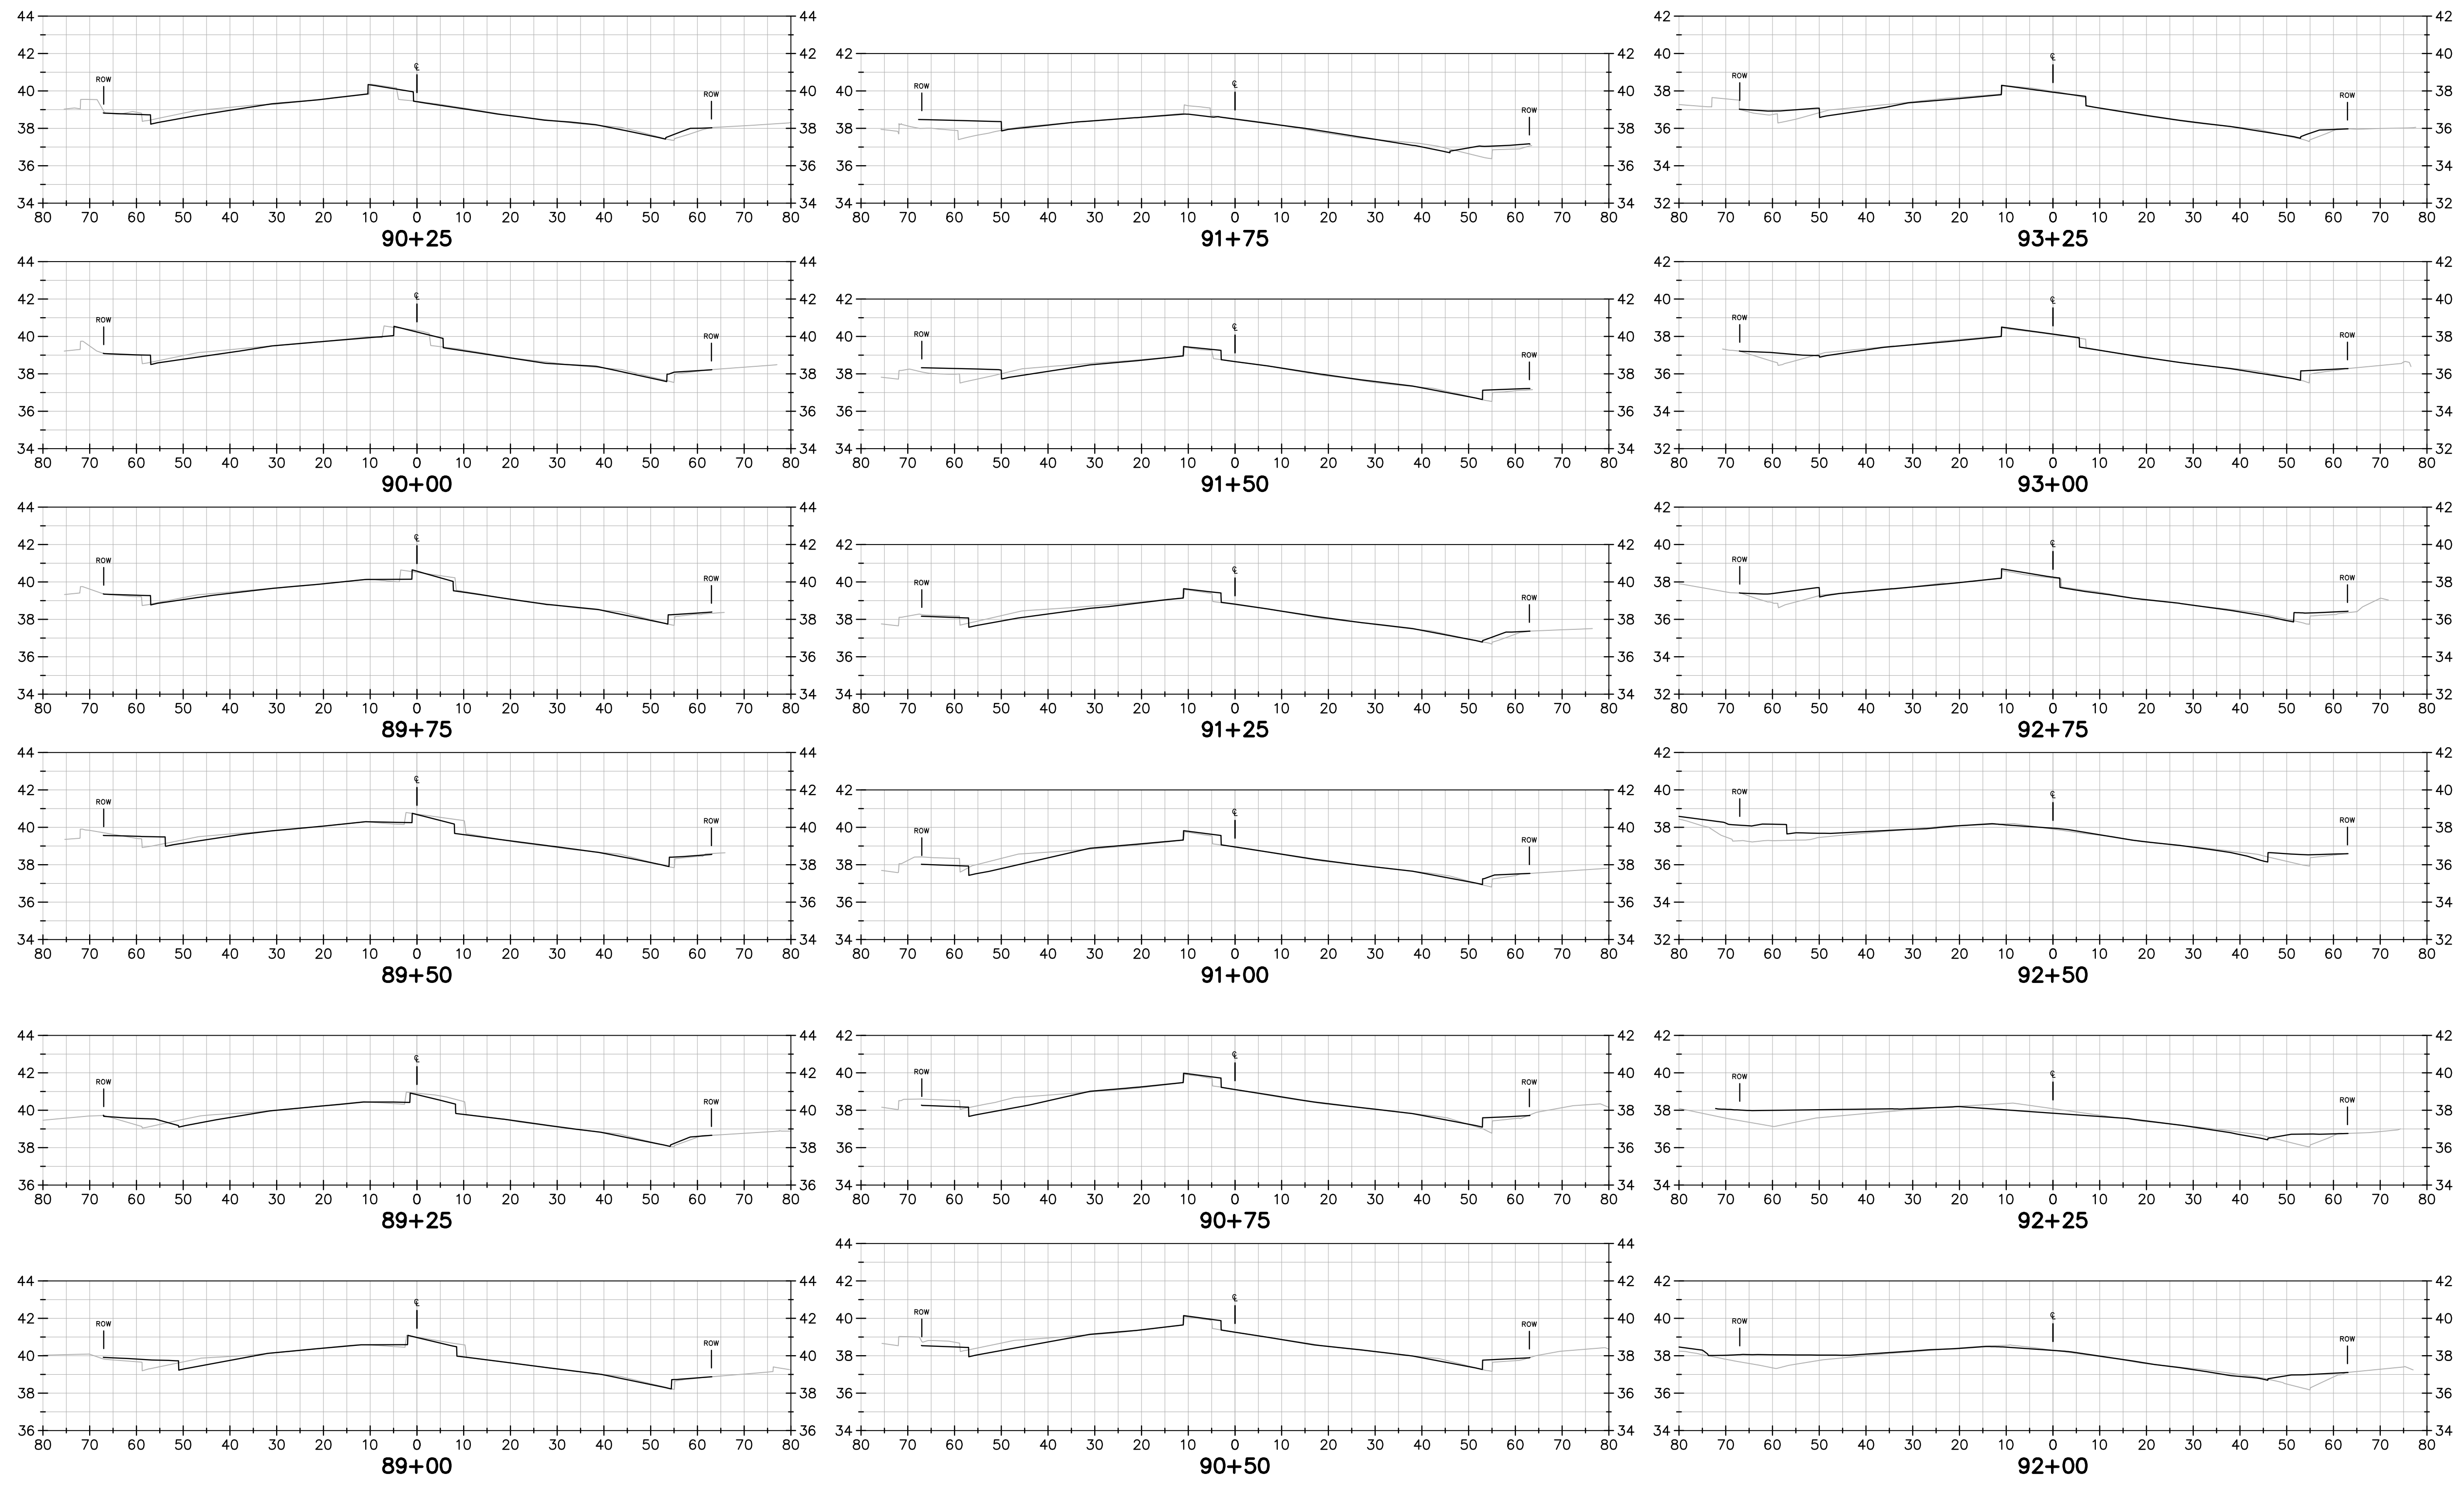

FOR INFORMATION ONLY

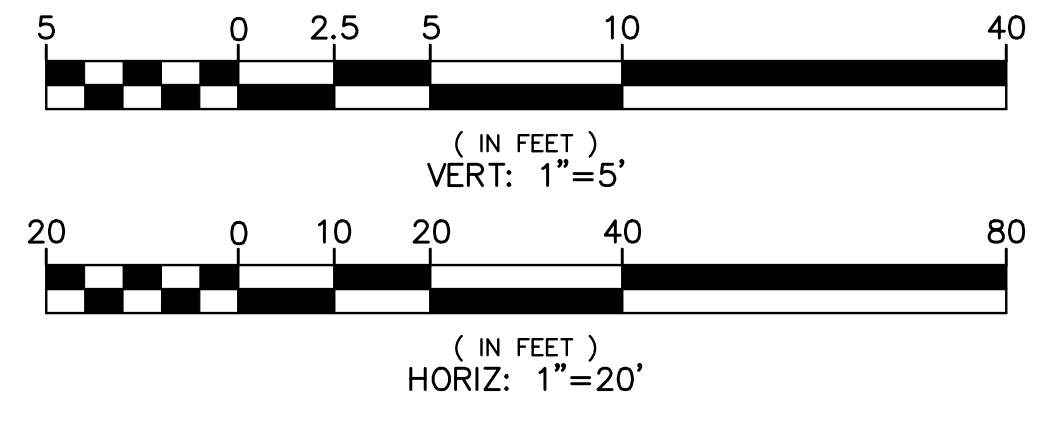

FOR REDUCED ENGLISH PLANS
ORIGINAL SCALE IS IN INCHES

NO.	DESCRIPTION	BY	DATE	APPV'D

APPROVED FOR INFORMATION ONLY
APPROVAL DATE: _____

1648 N CALIFORNIA BLVD
SUITE 400
SAN ANTONIO, TEXAS 78201
925-940-2200 (TEL)
925-940-2200 (FAX)

BKF
ENGINEERS / SURVEYORS / PLANNERS

DRAWN: BKF
DESIGNED: BKF
CHECKED: BKF
APPROVED: BKF


APPROVAL RECOMMENDED:	APPROVAL RECOMMENDED:

COUNTY OF ALAMEDA ☆ PUBLIC WORKS AGENCY
HESPERIAN BOULEVARD
CORRIDOR IMPROVEMENT PROJECT
FROM EMBERS WAY TO WEST A STREET
CROSS SECTIONS 03


DATE: MAR. 2019	SCALE: AS SHOWN
WORK ORDER NO.: R32095	
SPECIFICATION NO.: 2385	
SHEET NO.: 03	OF 18
FILE NO.: U-84-19	

SHEET REF. NO.: XS-03

REVIEWED BY:	DATE:	REVIEWED BY:	DATE:
CONSTRUCTION		SURVEY	
MAINTENANCE		TRAFFIC	
REAL ESTATE		ENVIRONMENTAL	

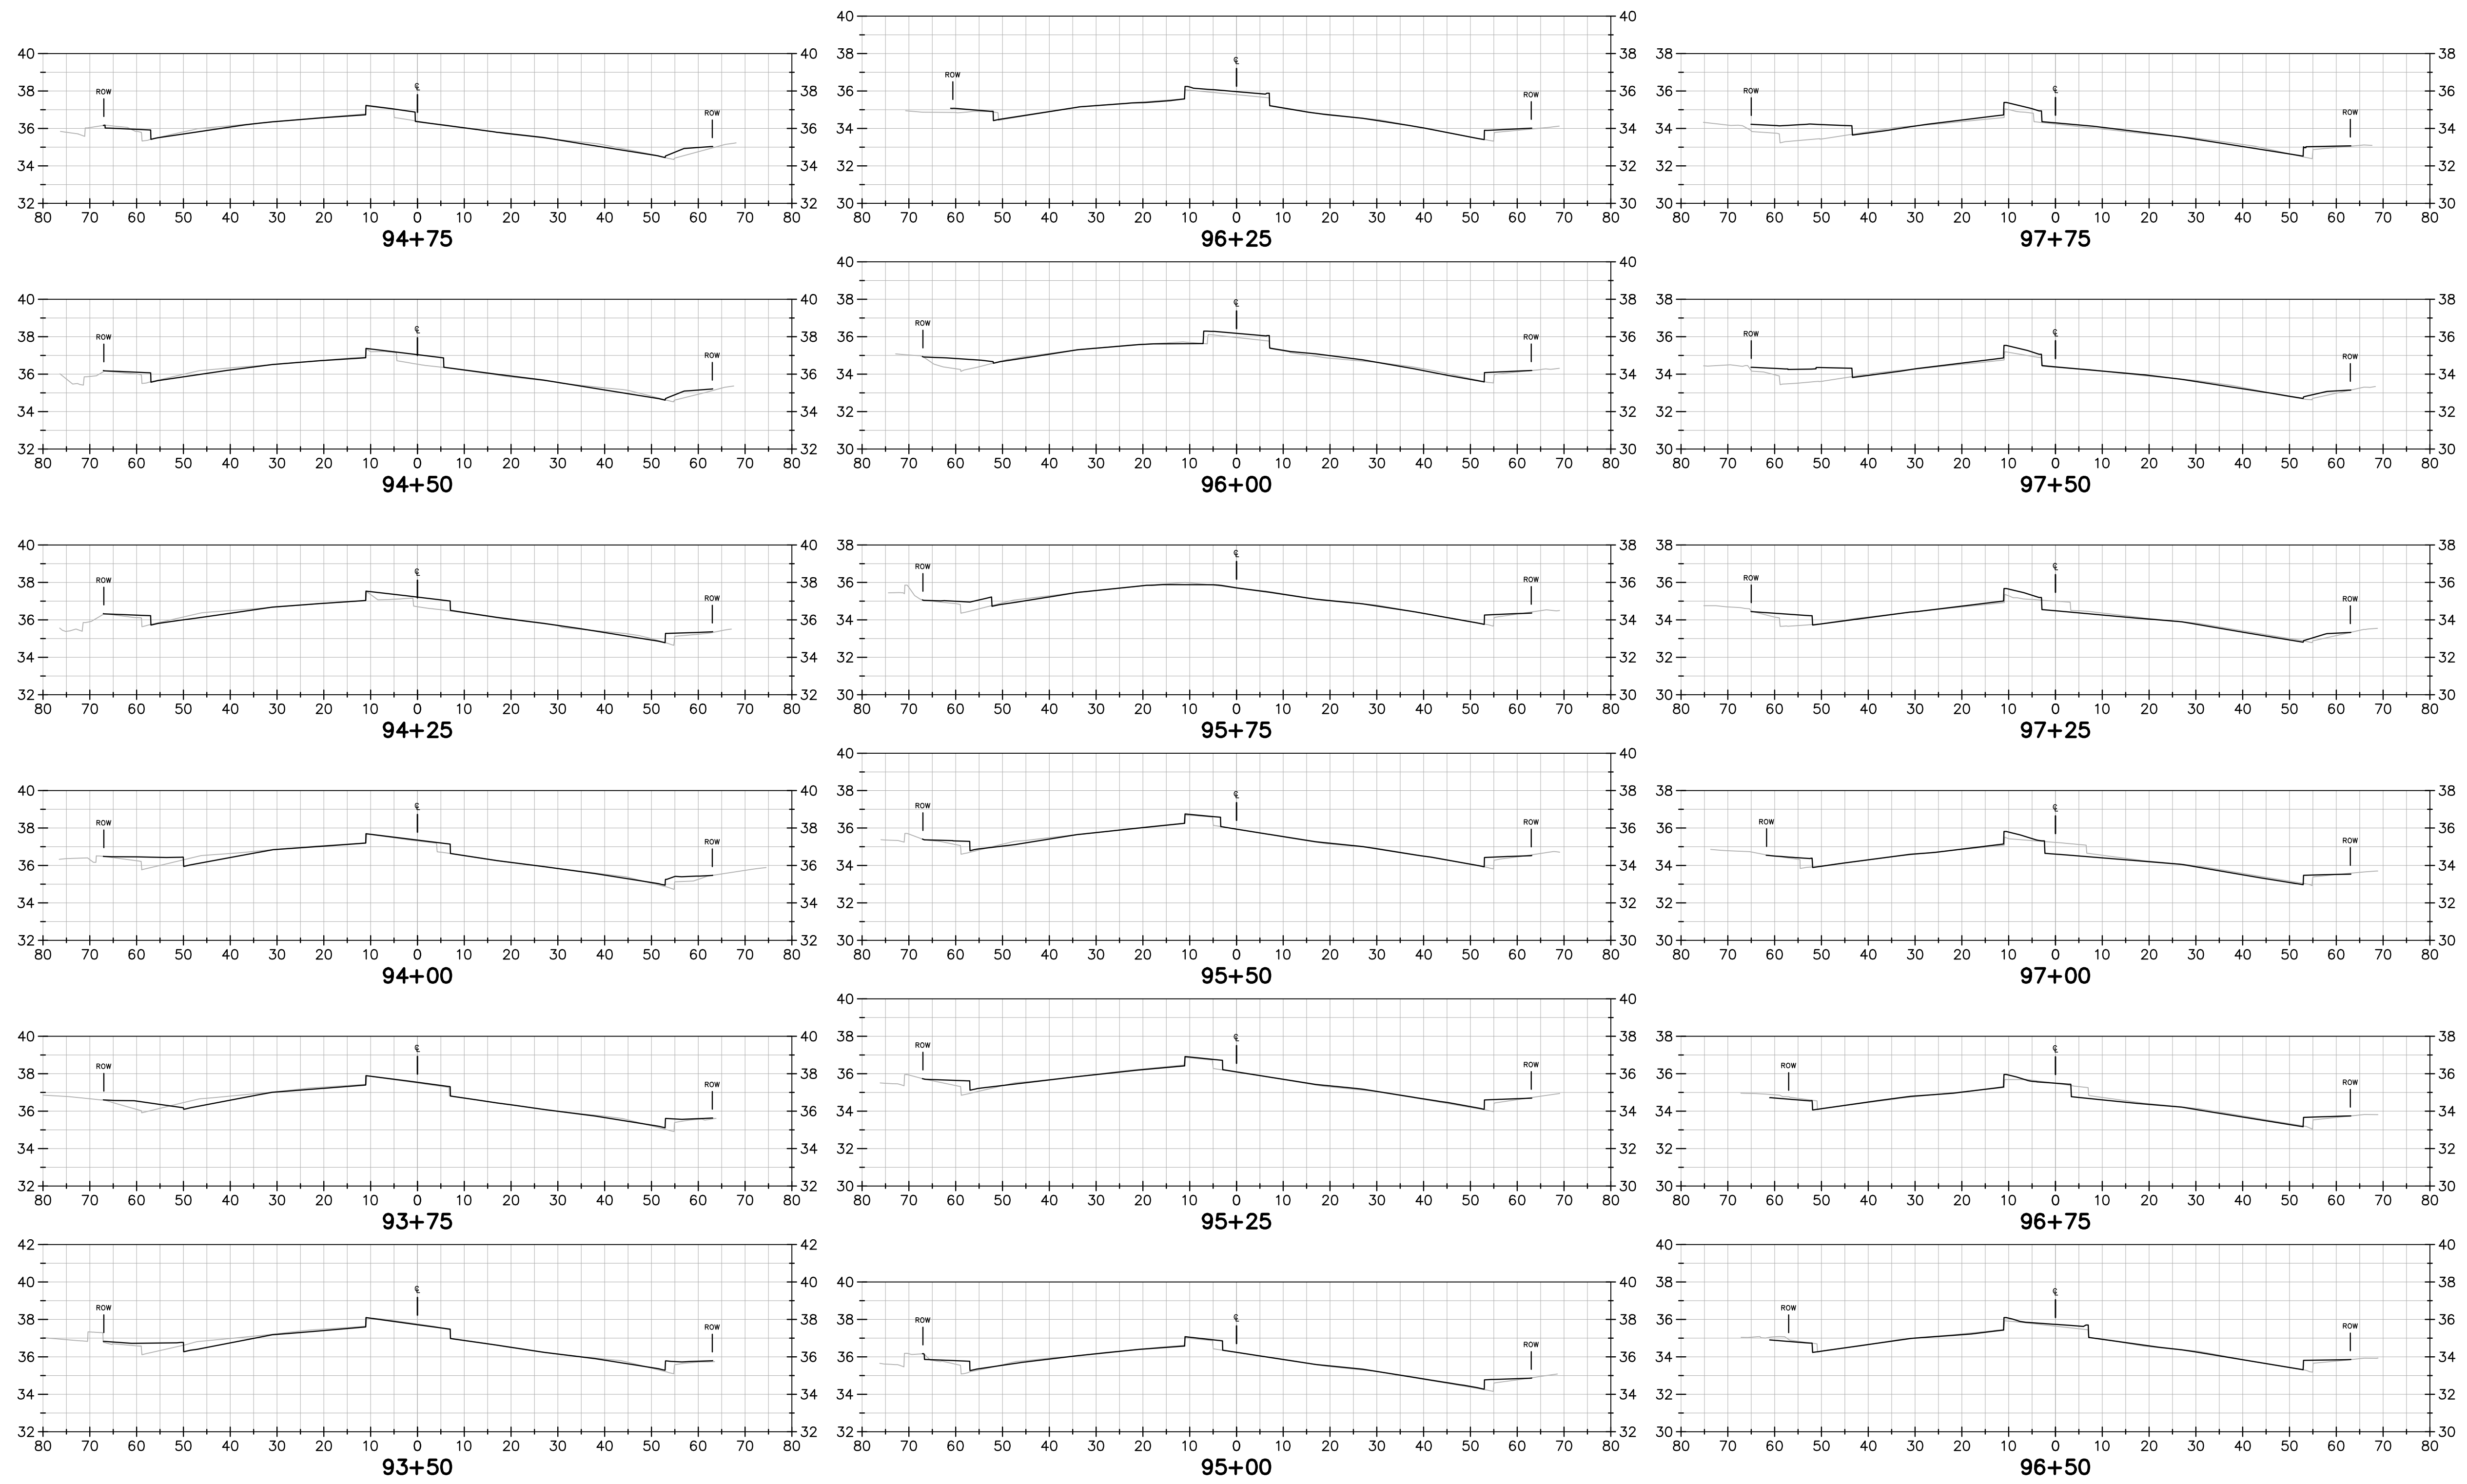

FOR INFORMATION ONLY

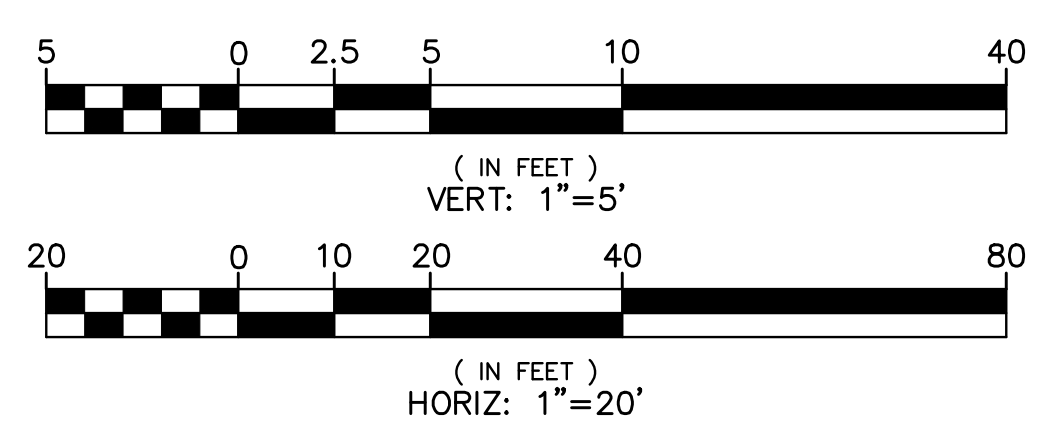

SHEET REF. NO. **XS-04**

DATE	SCALE
MAR. 2019	AS SHOWN
WORK ORDER NO.	R32095
SPECIFICATION NO.	2385
SHEET NO.	04 OF 18
FILE NO.	U-84-19

COUNTY OF ALAMEDA ☆ **PUBLIC WORKS AGENCY**
HESPERIAN BOULEVARD
CORRIDOR IMPROVEMENT PROJECT
FROM EMBERS WAY TO WEST A STREET
CROSS SECTIONS 04













DESIGNED BY	DESIGNED BY	DESIGNED BY
CHKD BY	CHKD BY	CHKD BY
APP'D BY	APP'D BY	APP'D BY
DATE	DATE	DATE

APPROVED FOR INFORMATION ONLY


NO.	DESCRIPTION	BY	DATE	APP'D

REVIEWED BY:	DATE:	REVIEWED BY:	DATE:
CONSTRUCTION		SURVEY	
MAINTENANCE		TRAFFIC	
REAL ESTATE		ENVIRONMENTAL	

c:\Temp\AcPublish_4232\00-XSections-01.dwg 2-28-20 02:06:17 PM croa

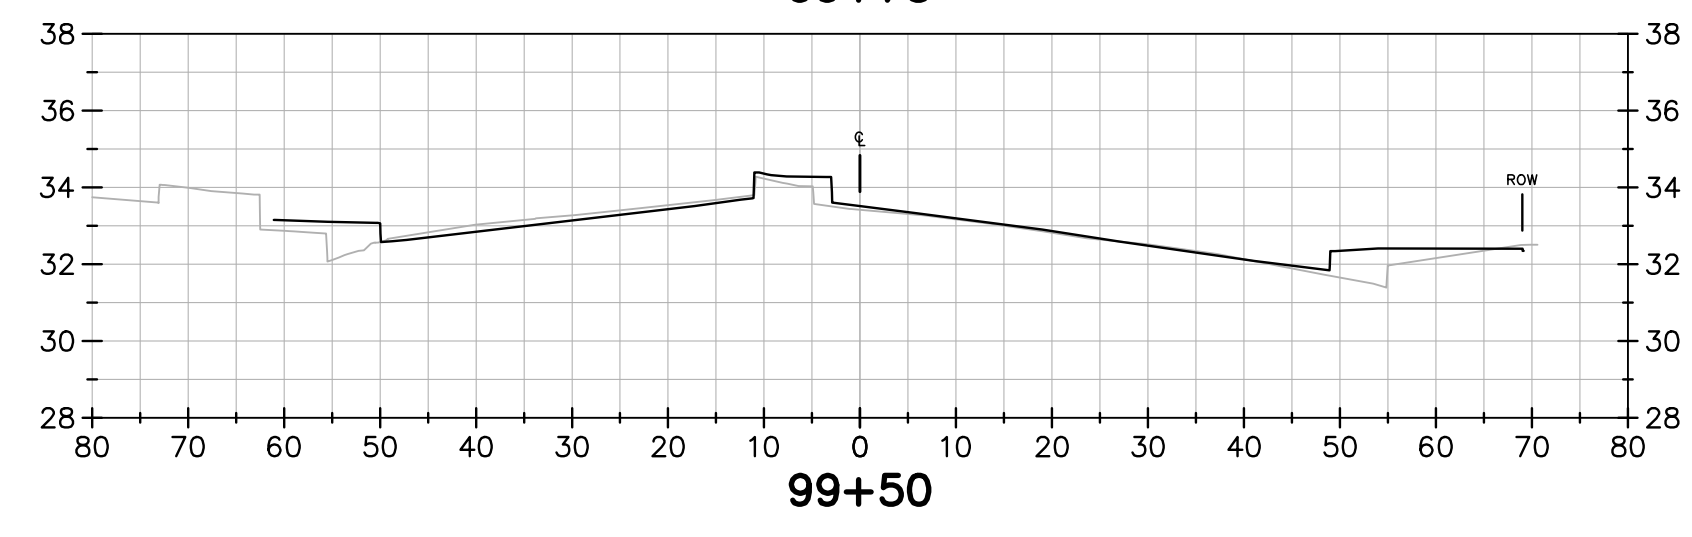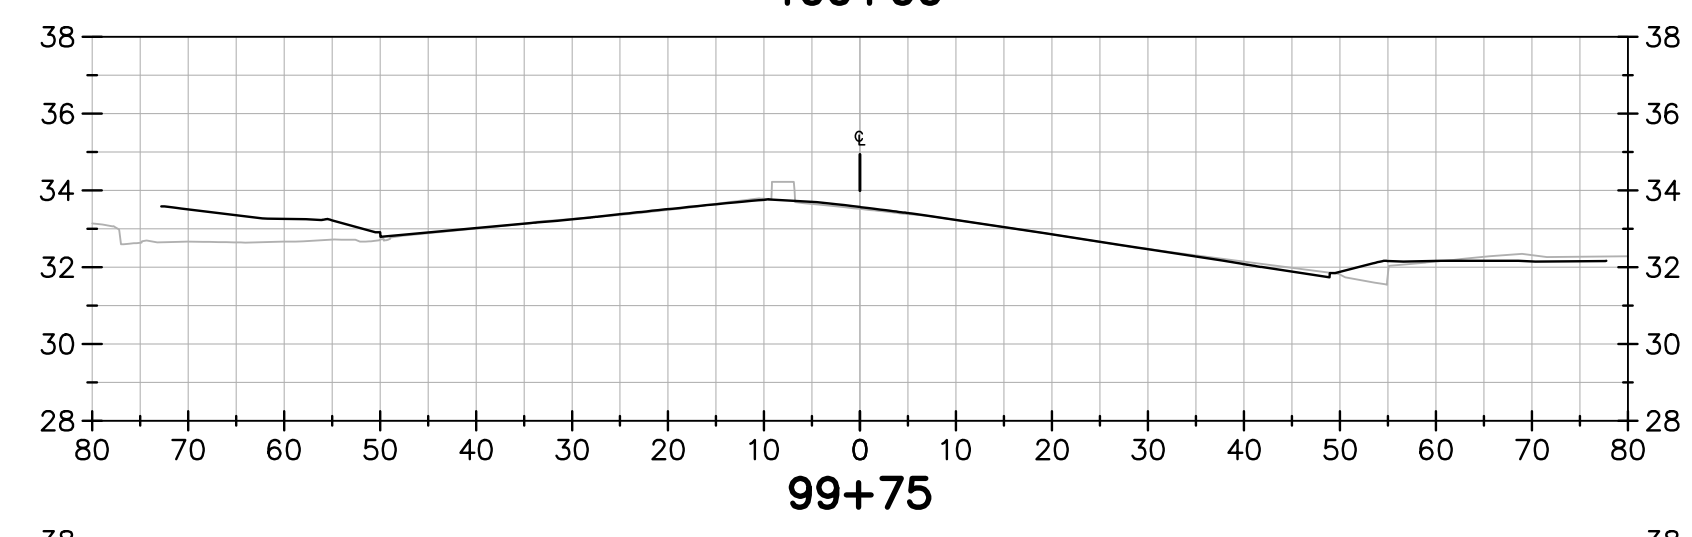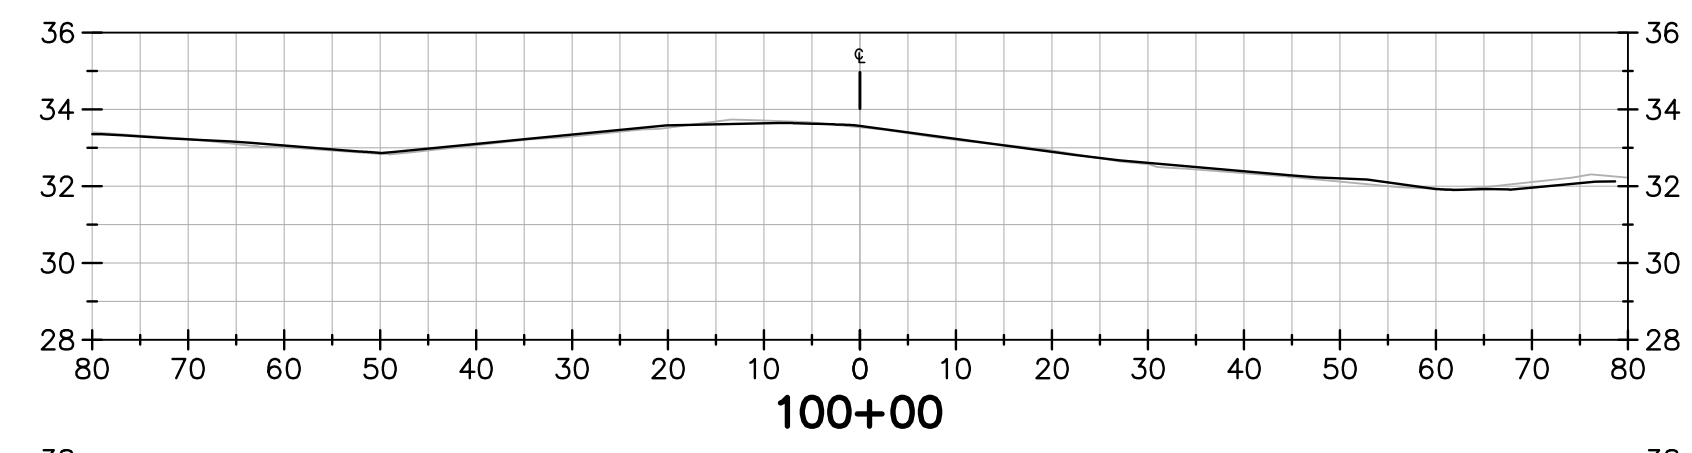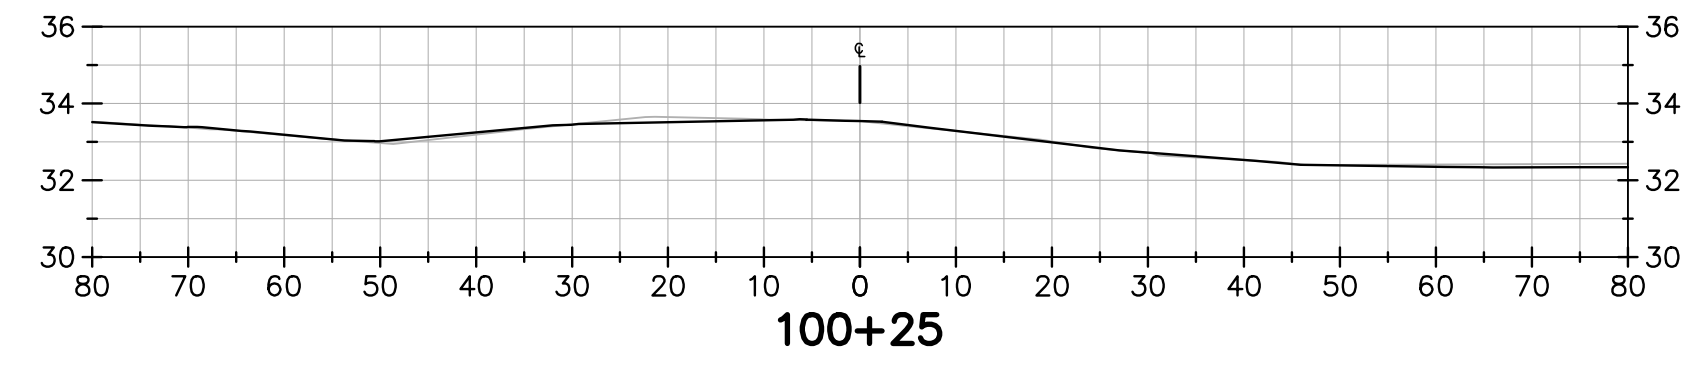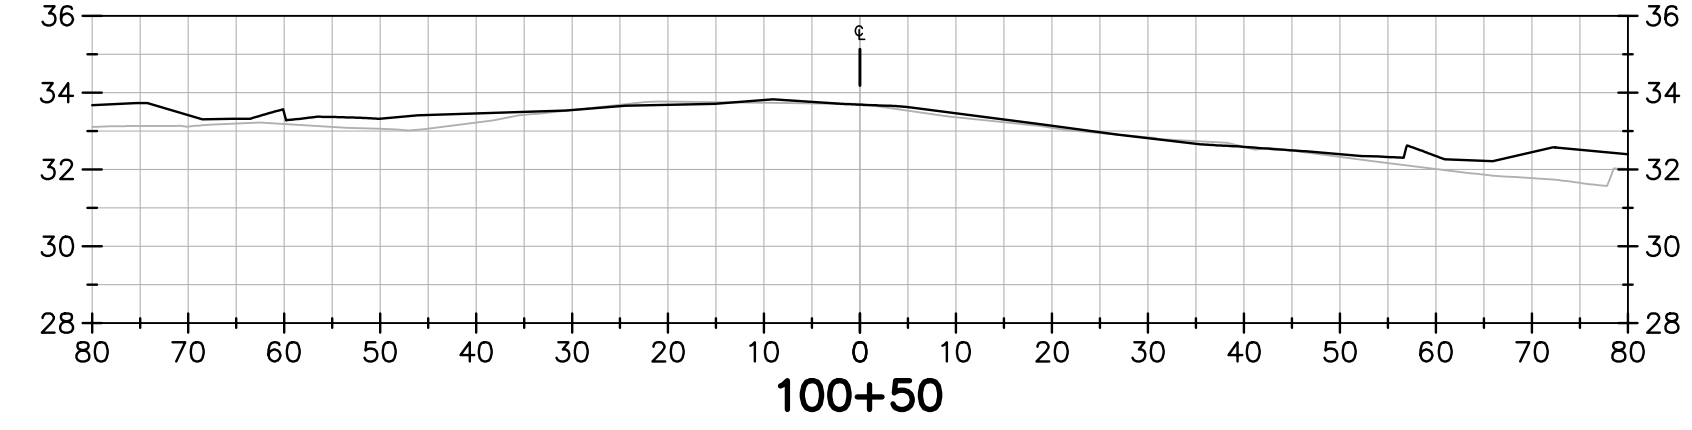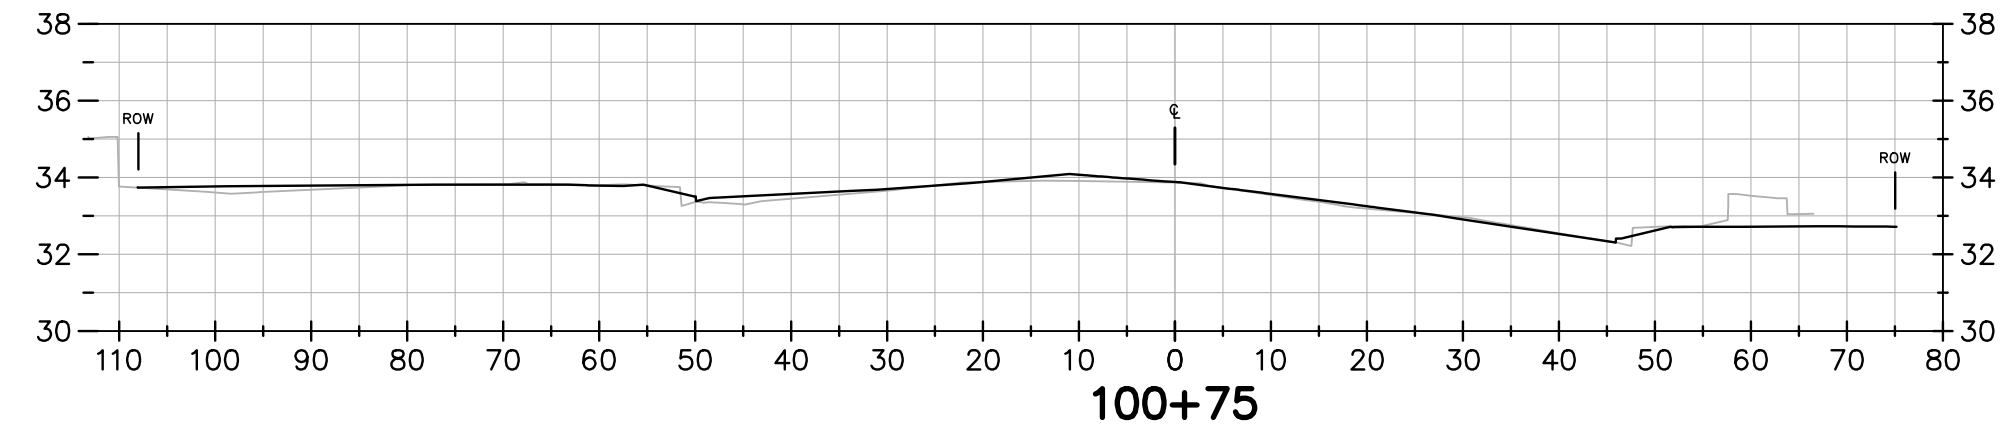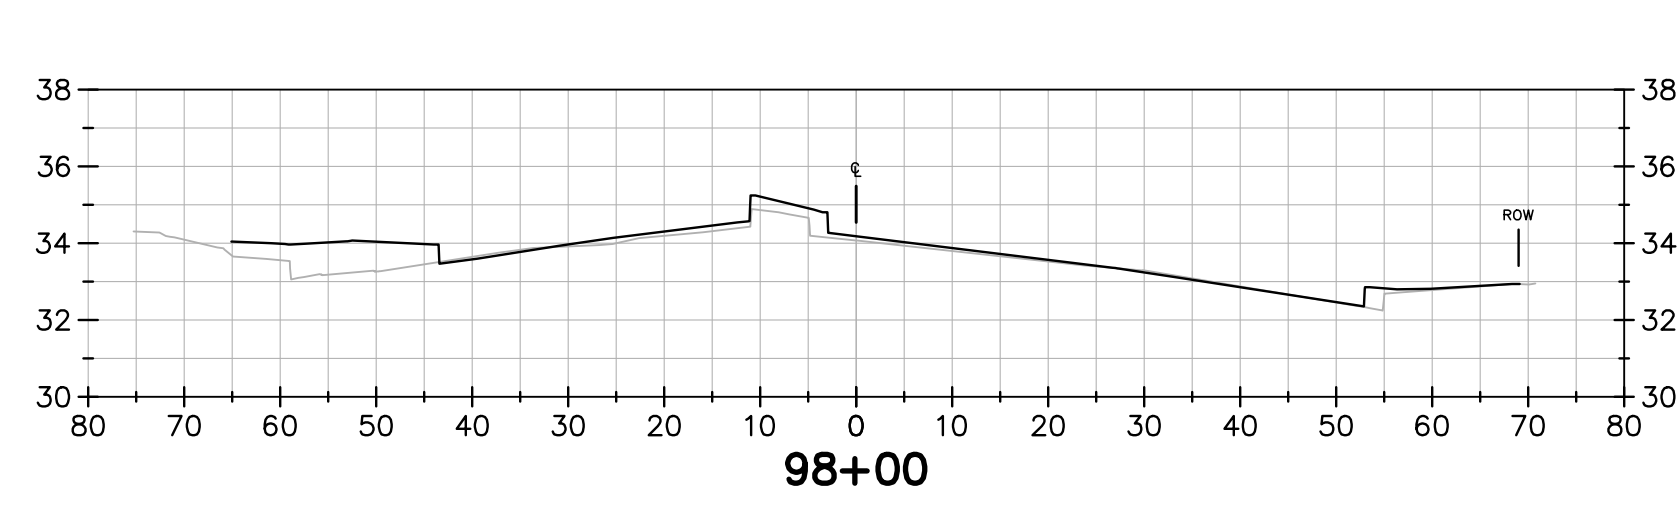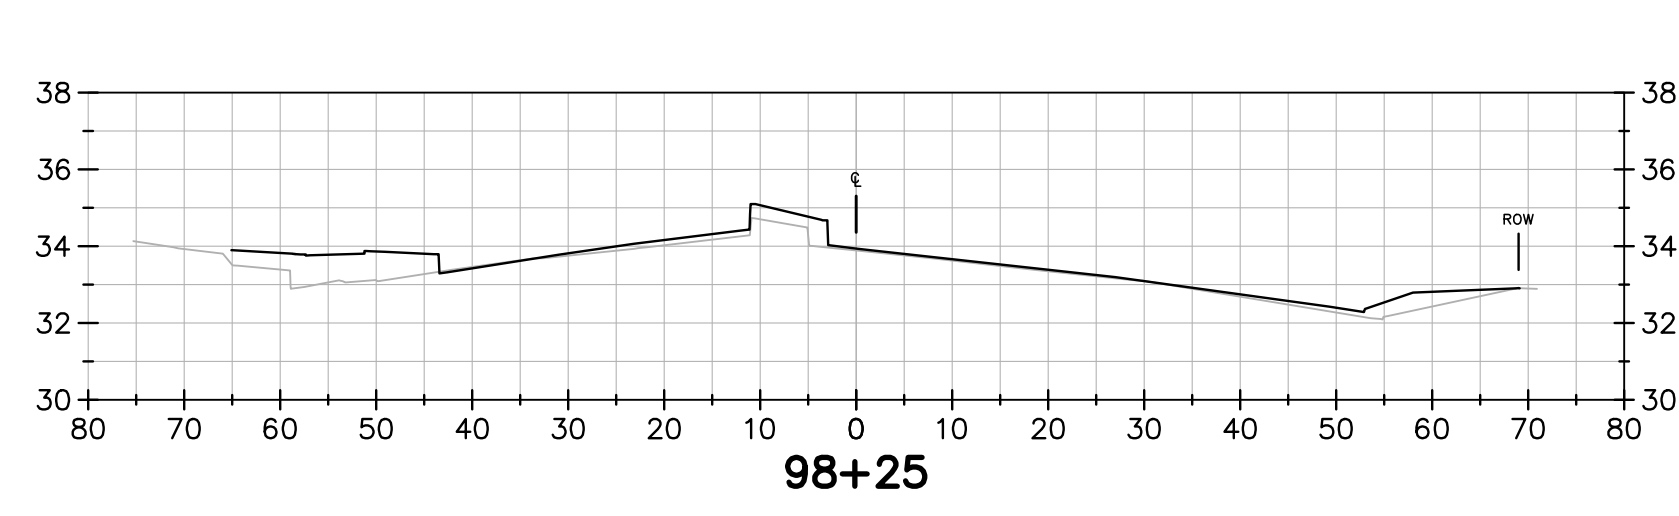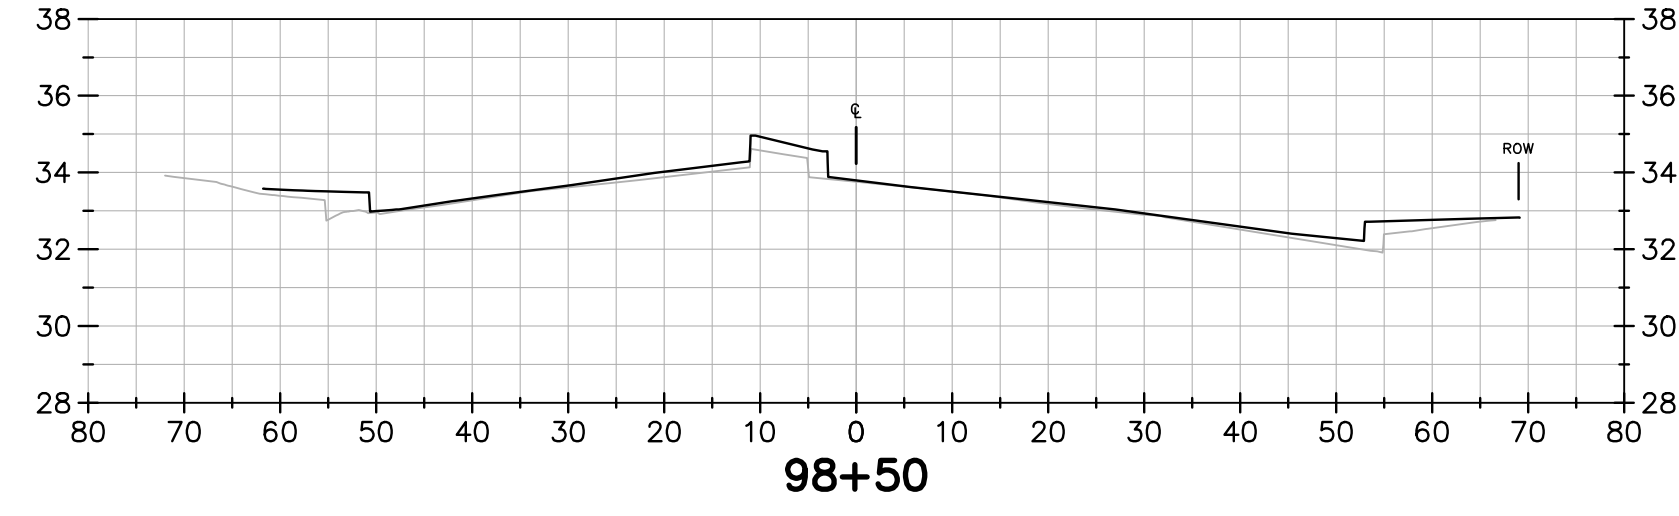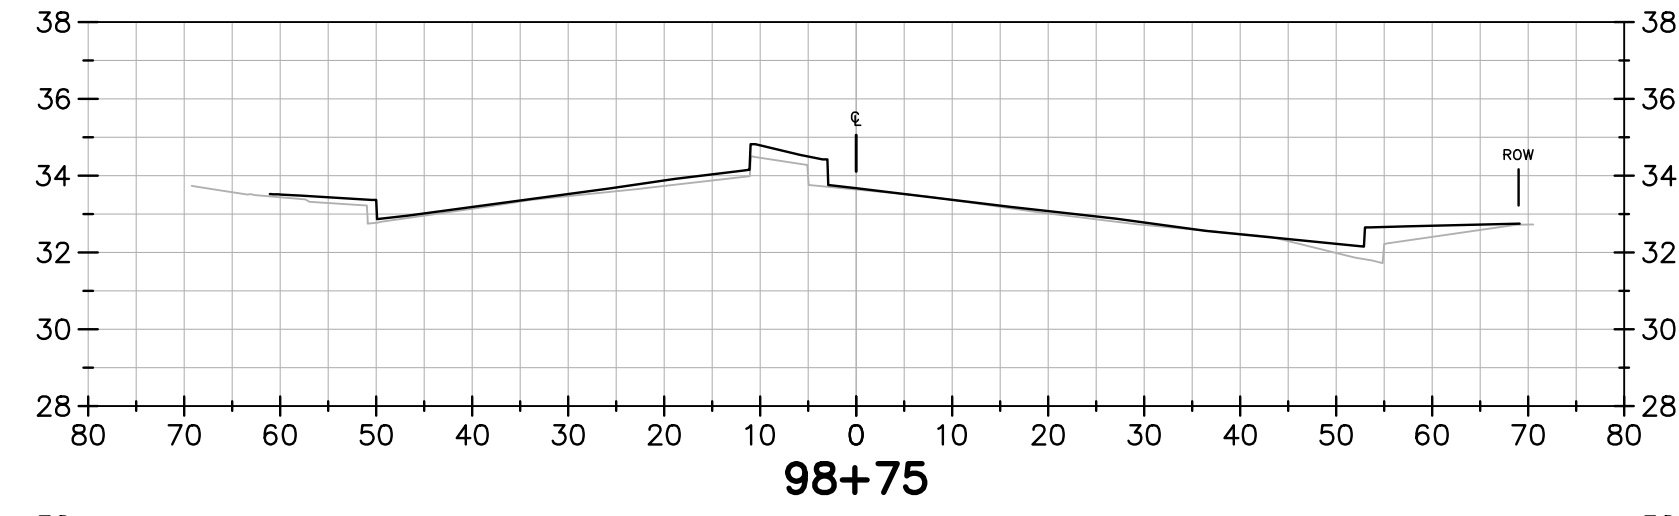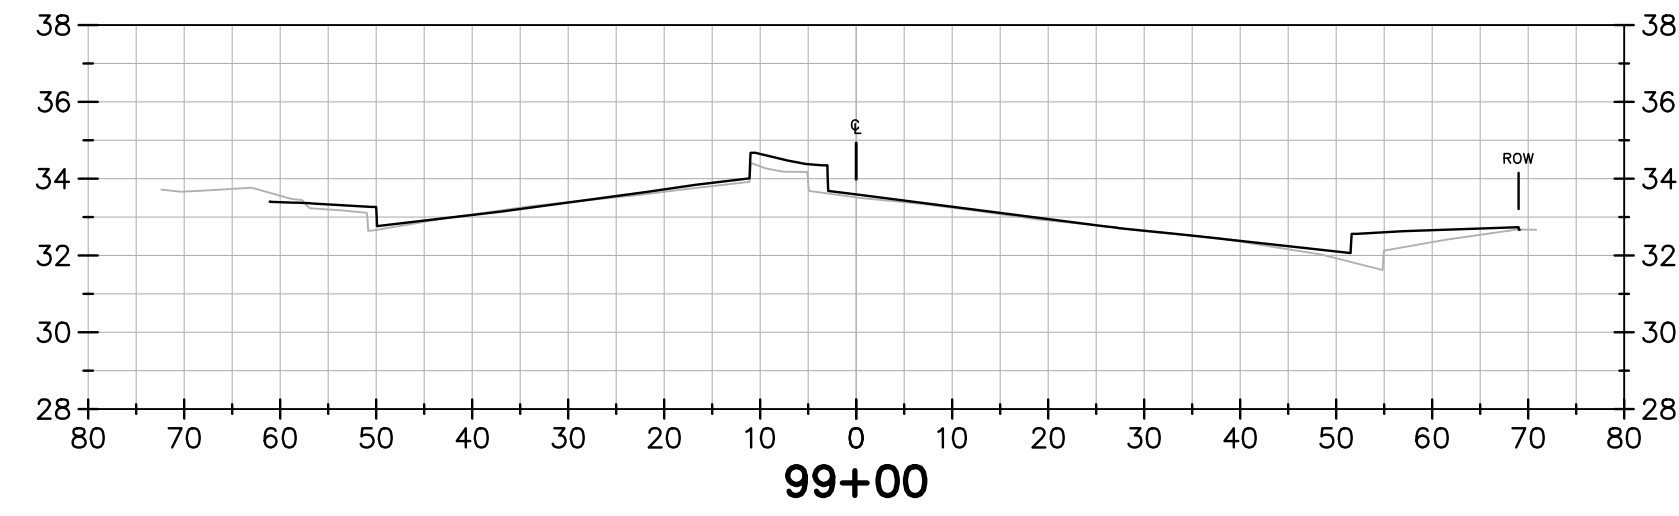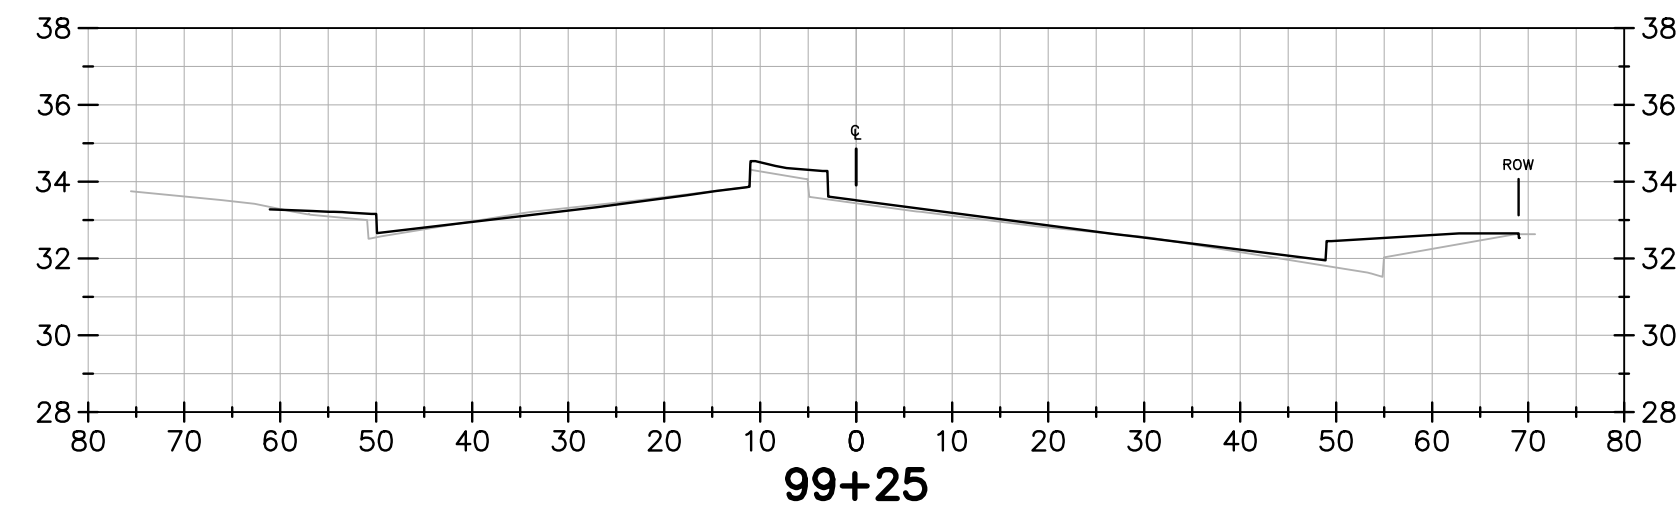

FOR INFORMATION ONLY

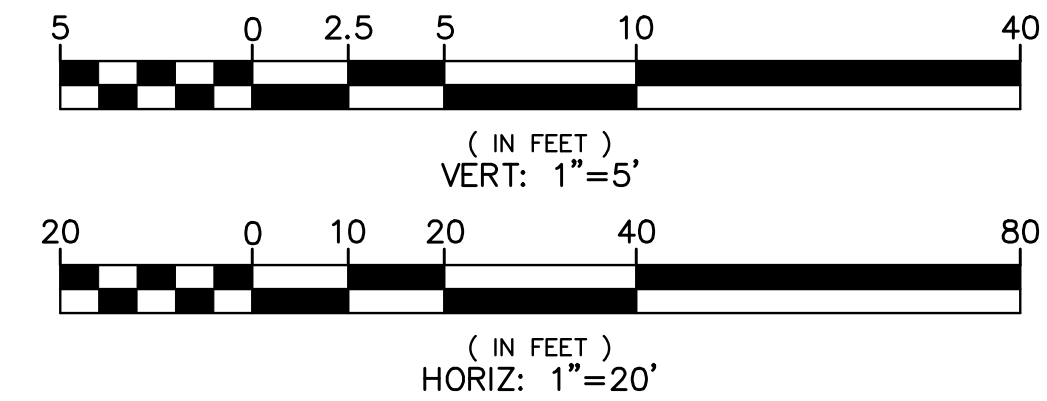

FOR REDUCED ENGLISH PLANS
ORIGINAL SCALE IS IN INCHES

NO.	DESCRIPTION	BY	DATE	APPV'D

APPROVED FOR INFORMATION ONLY
APPROVAL DATE: _____

1648 N CALIFORNIA BLVD
SUITE 400, BOSTON, CA 94607
925-940-2280 (TEL)
925-940-2280 (TEL)

BKF
ENGINEERS / SURVEYORS / PLANNERS

DRAWN: BKF
CHECKED: BKF
APPROVED: BKF

REVIEWED:	DATE:
APPROVAL RECOMMENDED:	DATE:
DESIGNED:	DATE:
APPROVAL RECOMMENDED:	DATE:

COUNTY OF ALAMEDA ☆ PUBLIC WORKS AGENCY



**HESPERIAN BOULEVARD
CORRIDOR IMPROVEMENT PROJECT
FROM EMBERS WAY TO WEST A STREET
CROSS SECTIONS 05**

DATE:	SCALE:
MAR. 2019	AS SHOWN
WORK ORDER NO.:	
R32095	
SPECIFICATION NO.:	
2385	
SHEET NO.:	
05	OF 18
FILE NO.:	
U-84-19	


SHEET REF. NO.
XS-05

REVIEWED BY:	DATE:	REVIEWED BY:	DATE:
CONSTRUCTION		SURVEY	
MAINTENANCE		TRAFFIC	
REAL ESTATE		ENVIRONMENTAL	

c:\Temp\AcPublish_4232\00-XSections-01.dwg 2-28-20 02:06:53 PM croa

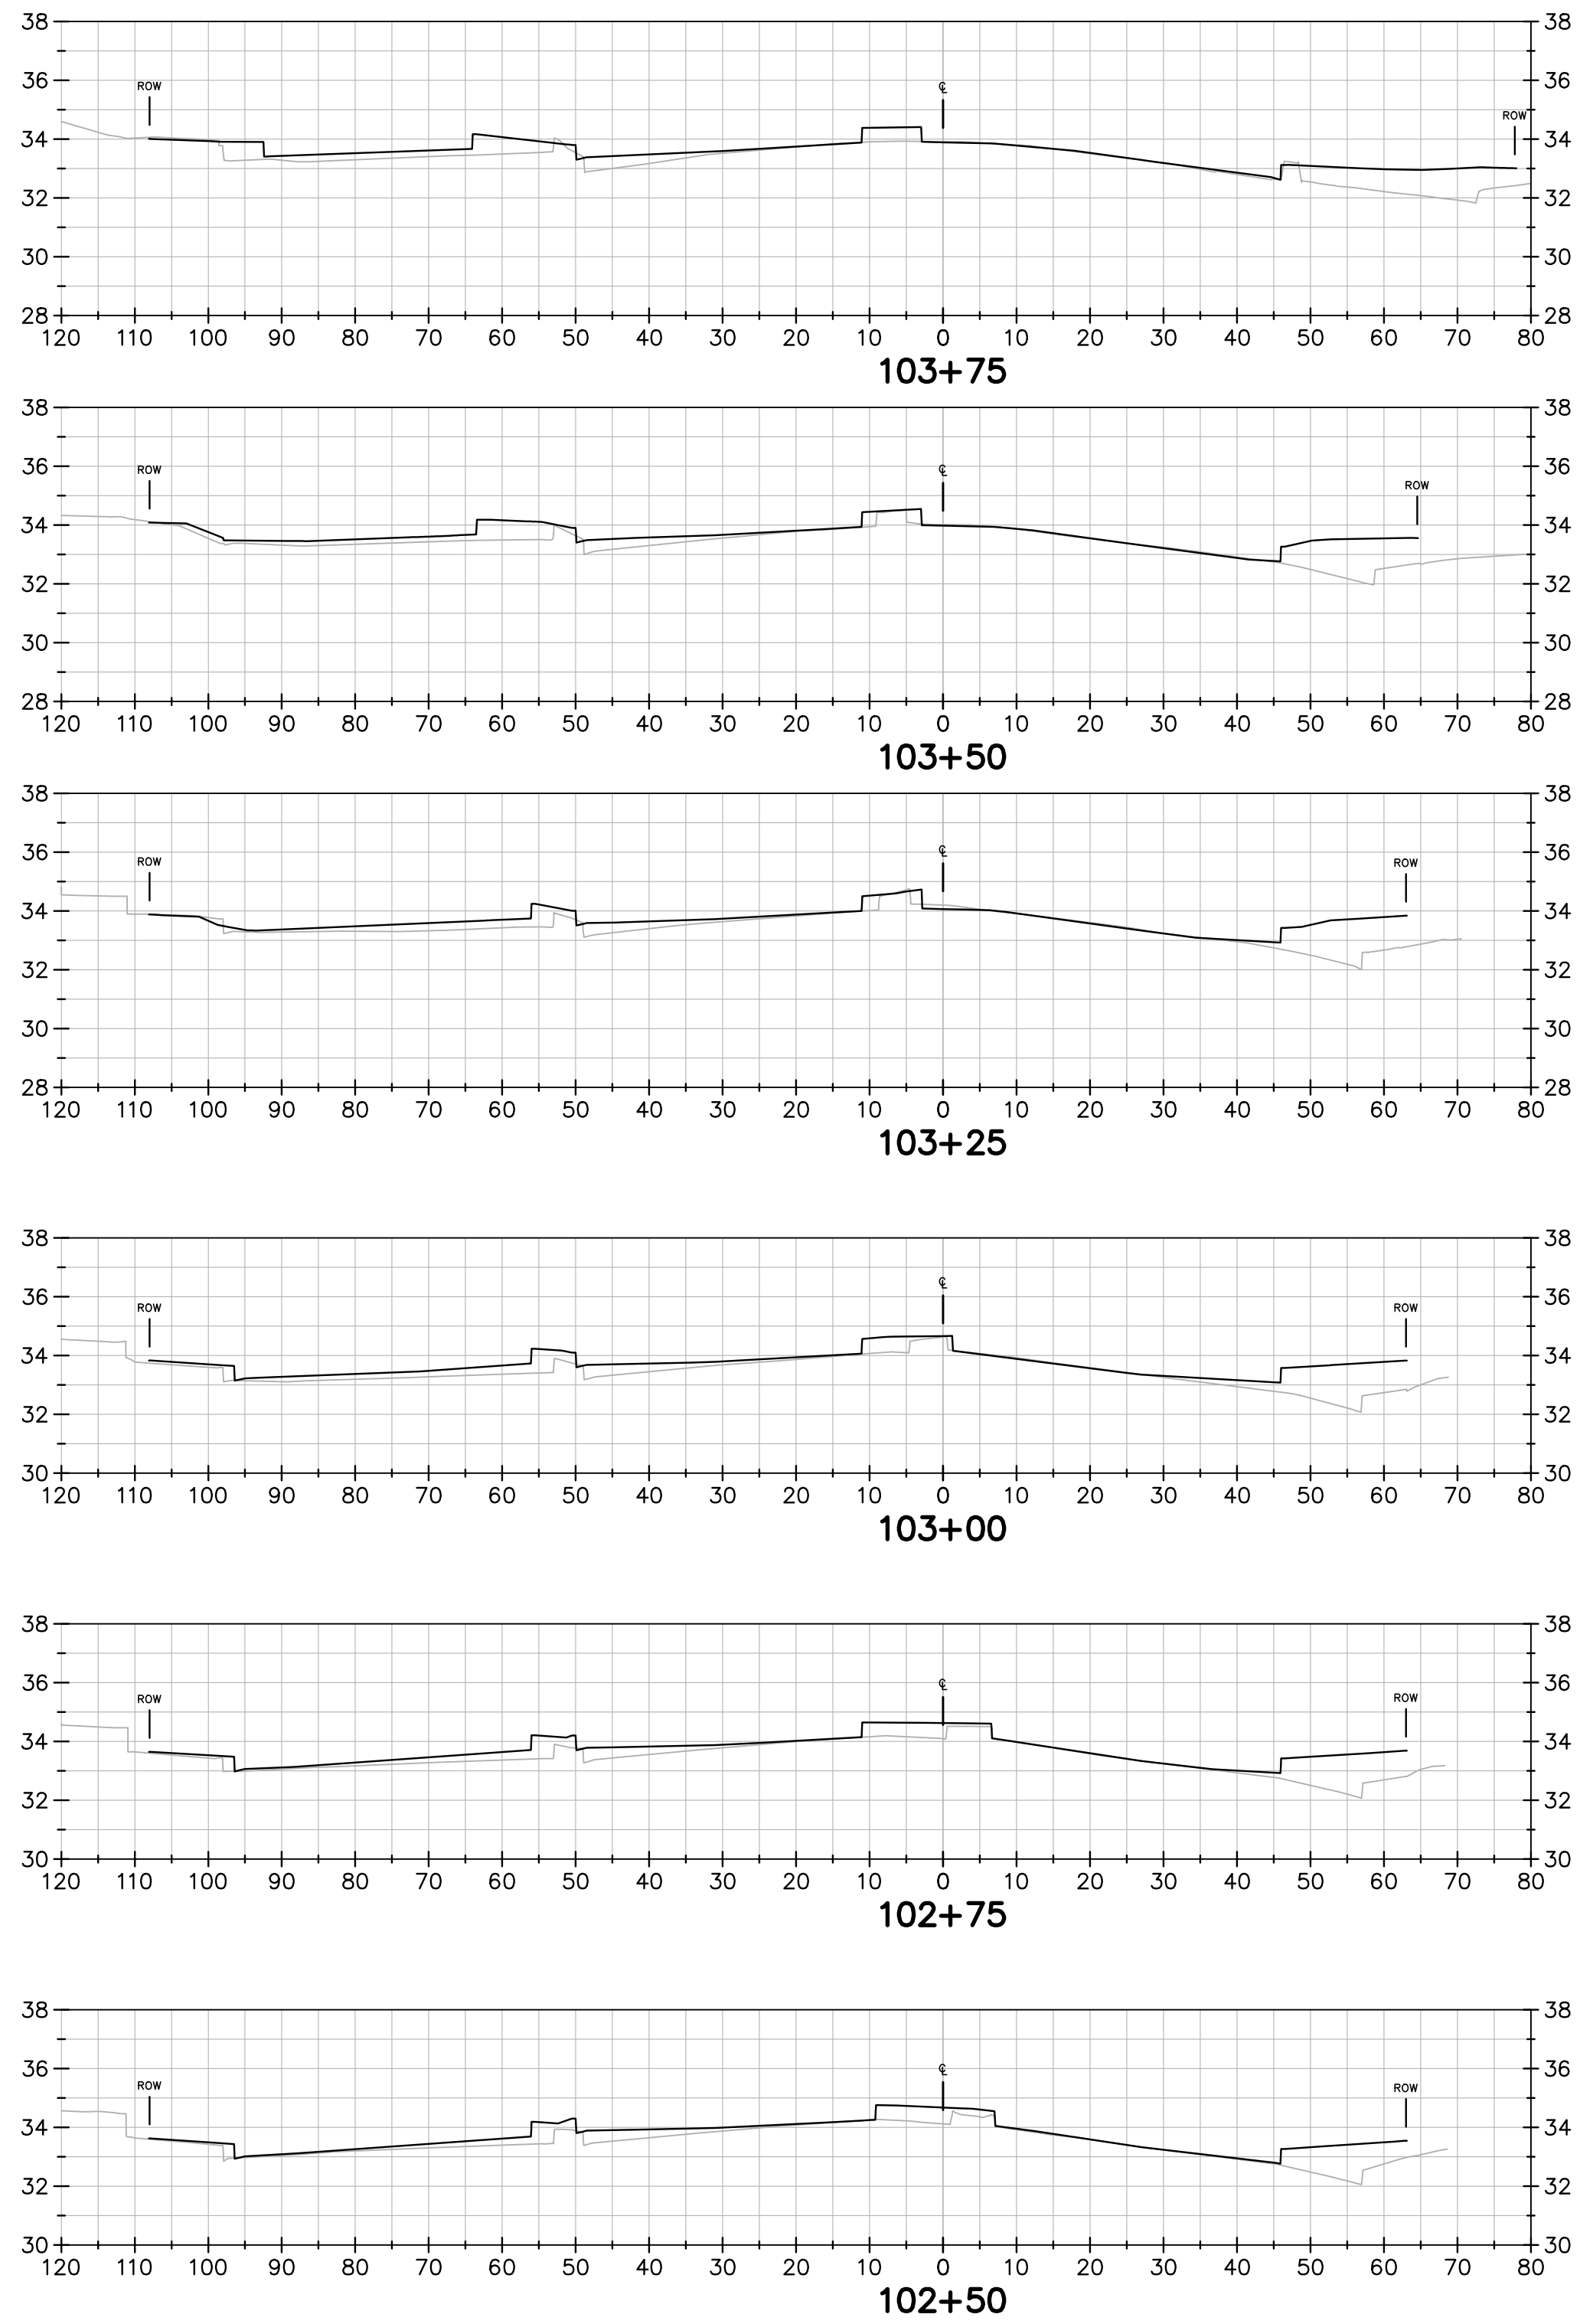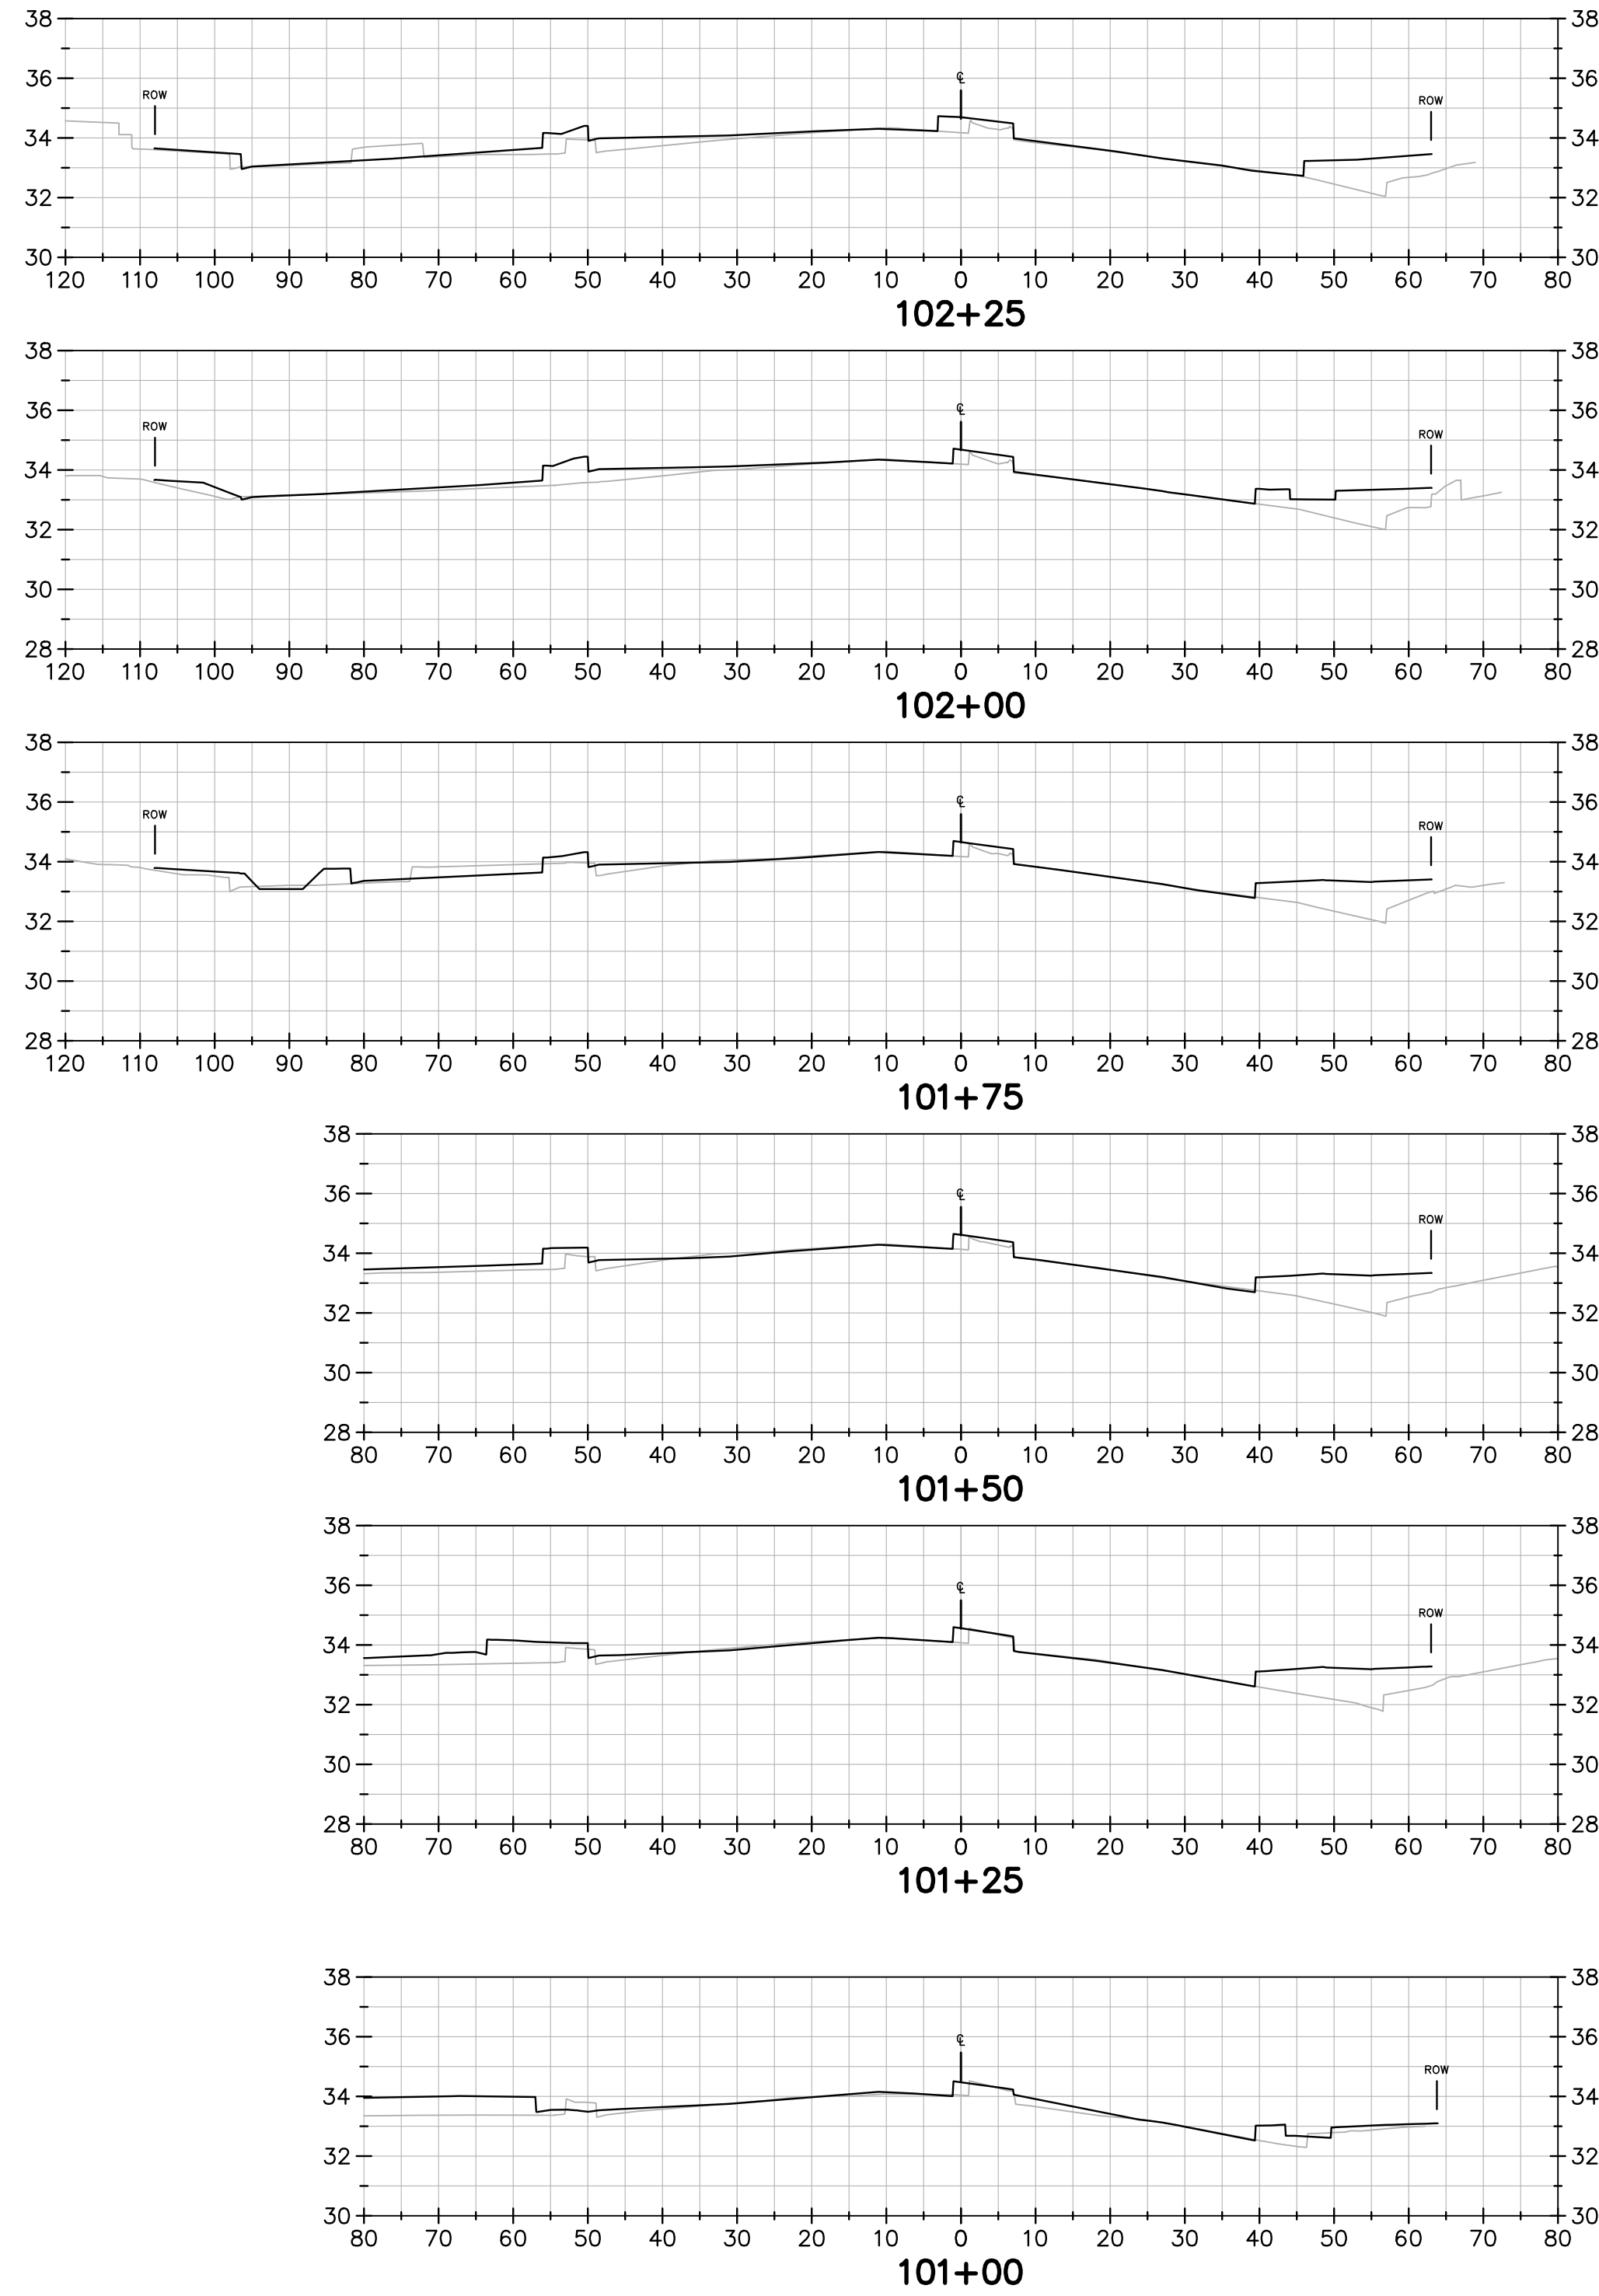

FOR INFORMATION ONLY

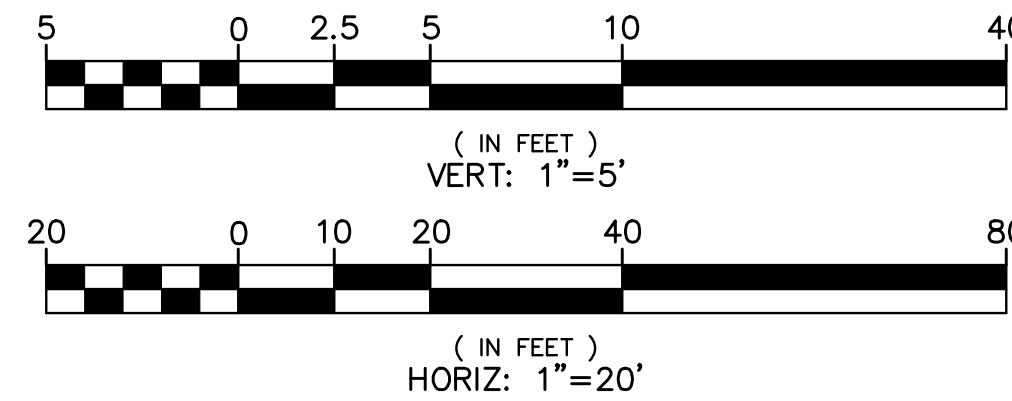


FOR REDUCED ENGLISH PLANS ORIGINAL SCALE IS IN INCHES


<p>APPROVED FOR INFORMATION ONLY</p> <p>APPROVAL DATE: _____</p>		<p>NO.</p>	<p>DESCRIPTION</p>	<p>BY</p>	<p>DATE</p>	<p>APPVD</p>
<p>1648 N CALIFORNIA BLVD SUITE 400 SAN JOSE, CA 94577 925-840-2288 (TEL) 925-840-2200 (TEL)</p>		<p>ENGINEERS / SURVEYORS / PLANNERS</p>	<p>DESIGNED: BKF</p>	<p>CHECKED: BKF</p>	<p>APPROVED: BKF</p>	<p>DSS</p>
<p>COUNTY OF ALAMEDA ☆ PUBLIC WORKS AGENCY</p>		<p>HESPERIAN BOULEVARD CORRIDOR IMPROVEMENT PROJECT FROM EMBERS WAY TO WEST A STREET</p>		<p>CROSS SECTIONS 06</p>		
<p>DATE: MAR. 2019</p>	<p>SCALE: AS SHOWN</p>	<p>WORK ORDER NO.: R32095</p>		<p>SPECIFICATION NO.: 2385</p>		
<p>SHEET NO.: 06 OF 18</p>		<p>FILE NO.: U-84-19</p>				
<p>SHEET REF. NO.: XS-06</p>						

REVIEWED BY:	DATE:	REVIEWED BY:	DATE:
CONSTRUCTION		SURVEY	
MAINTENANCE		TRAFFIC	
REAL ESTATE		ENVIRONMENTAL	

c:\Temp\AcPublish_4232\00-XSections-01.dwg 2-28-20 02:07:27 PM croo

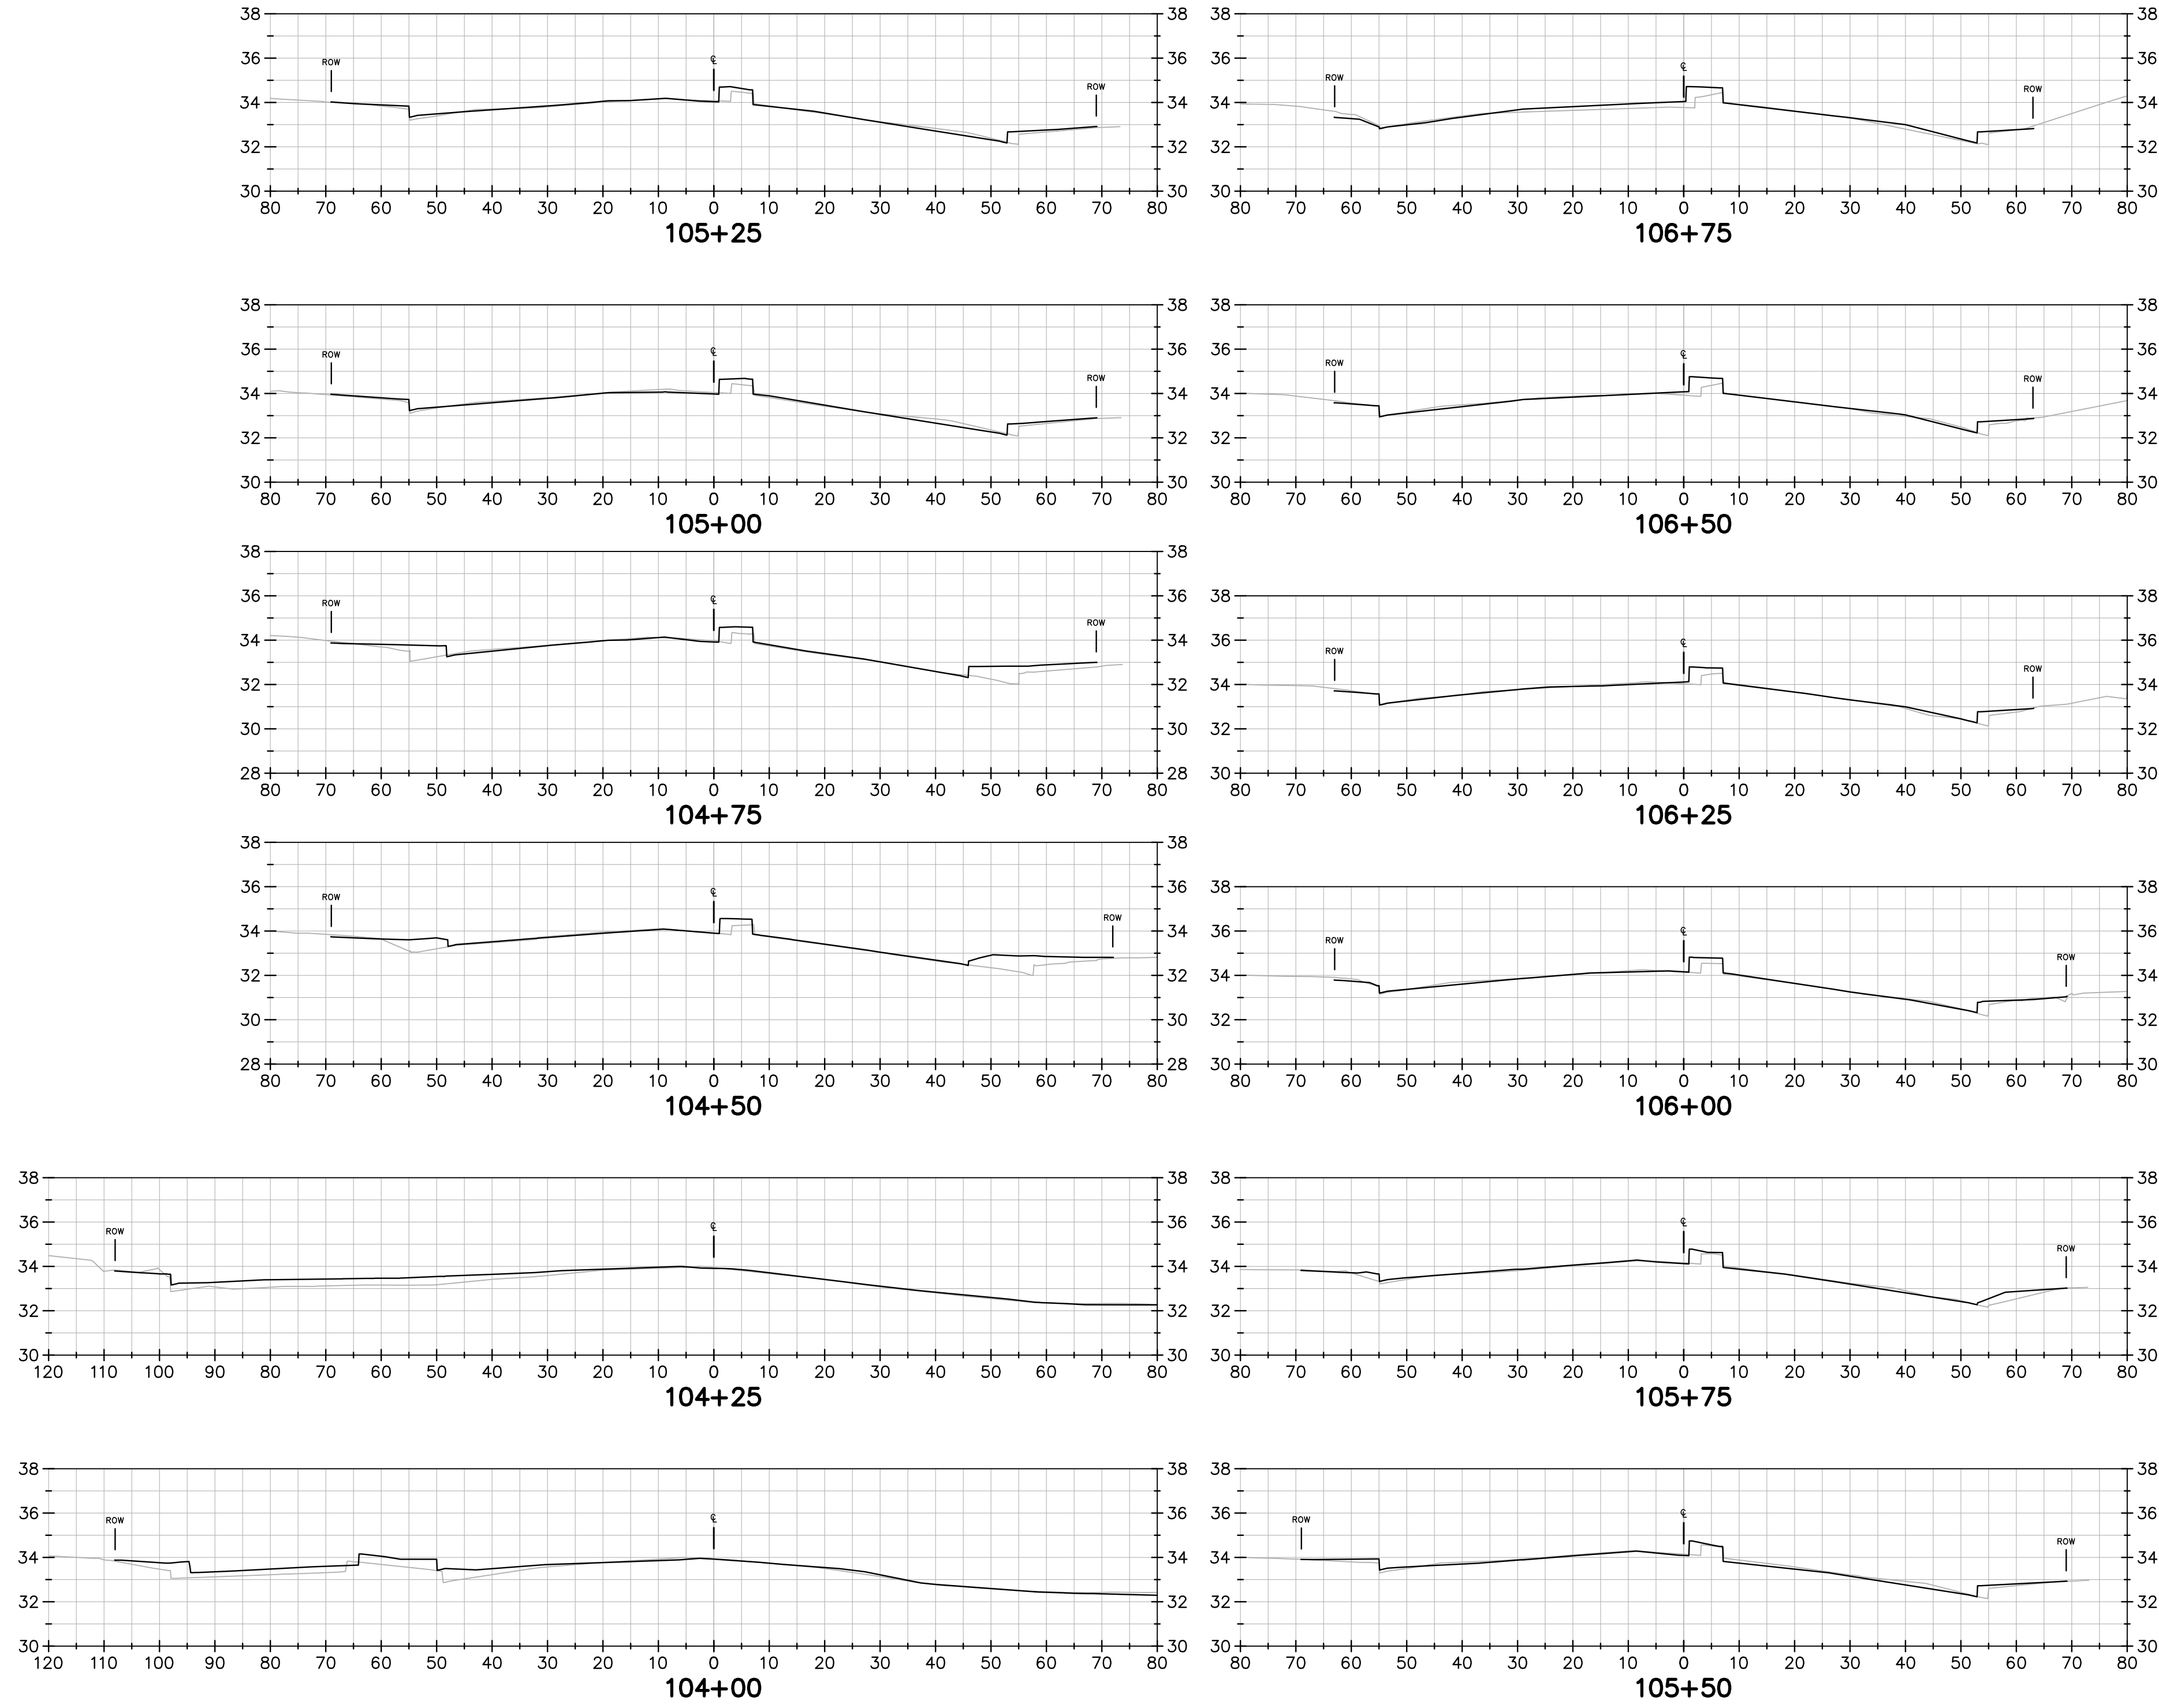

FOR INFORMATION ONLY

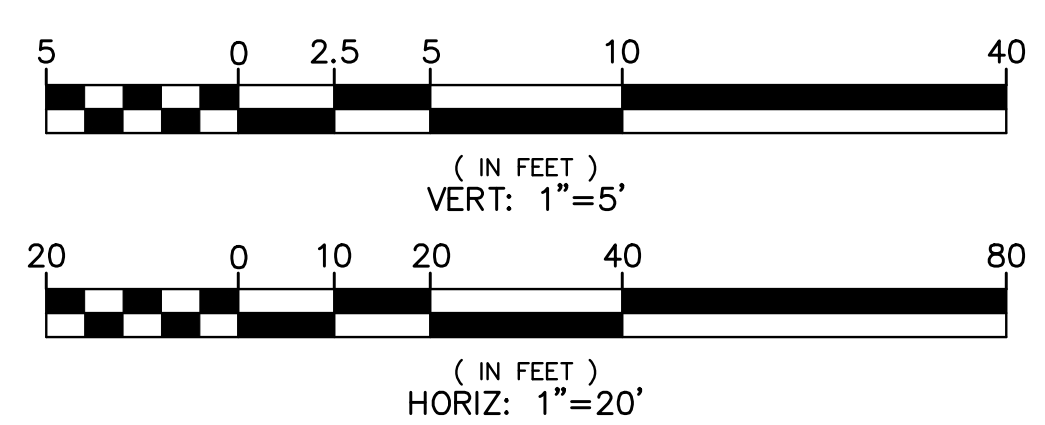

SHEET REF. NO. **XS-07**

DATE	SCALE
MAR. 2019	AS SHOWN
WORK ORDER NO.	R32095
SPECIFICATION NO.	2385
SHEET NO.	07 OF 18
FILE NO.	U-84-19

COUNTY OF ALAMEDA ☆ PUBLIC WORKS AGENCY
HESPERIAN BOULEVARD
CORRIDOR IMPROVEMENT PROJECT
FROM EMBERS WAY TO WEST A STREET
CROSS SECTIONS 07

1648 N CALIFORNIA BLVD
 SUITE 400, BERKELEY, CA 94697
 (925) 840-2288 (TEL)
 (925) 840-2200 (TEL)

BKF
 ENGINEERS / SURVEYORS / PLANNERS


DRAWN: BKF
 CHECKED: BKF
 APPROVED: BKF

APPROVED FOR INFORMATION ONLY
 APPROVAL DATE:


NO.	DESCRIPTION	BY	DATE	APPVD

FOR REDUCED ENGLISH PLANS
 ORIGINAL SCALE IS IN INCHES

REVIEWED BY:	DATE:	REVIEWED BY:	DATE:
CONSTRUCTION		SURVEY	
MAINTENANCE		TRAFFIC	
REAL ESTATE		ENVIRONMENTAL	

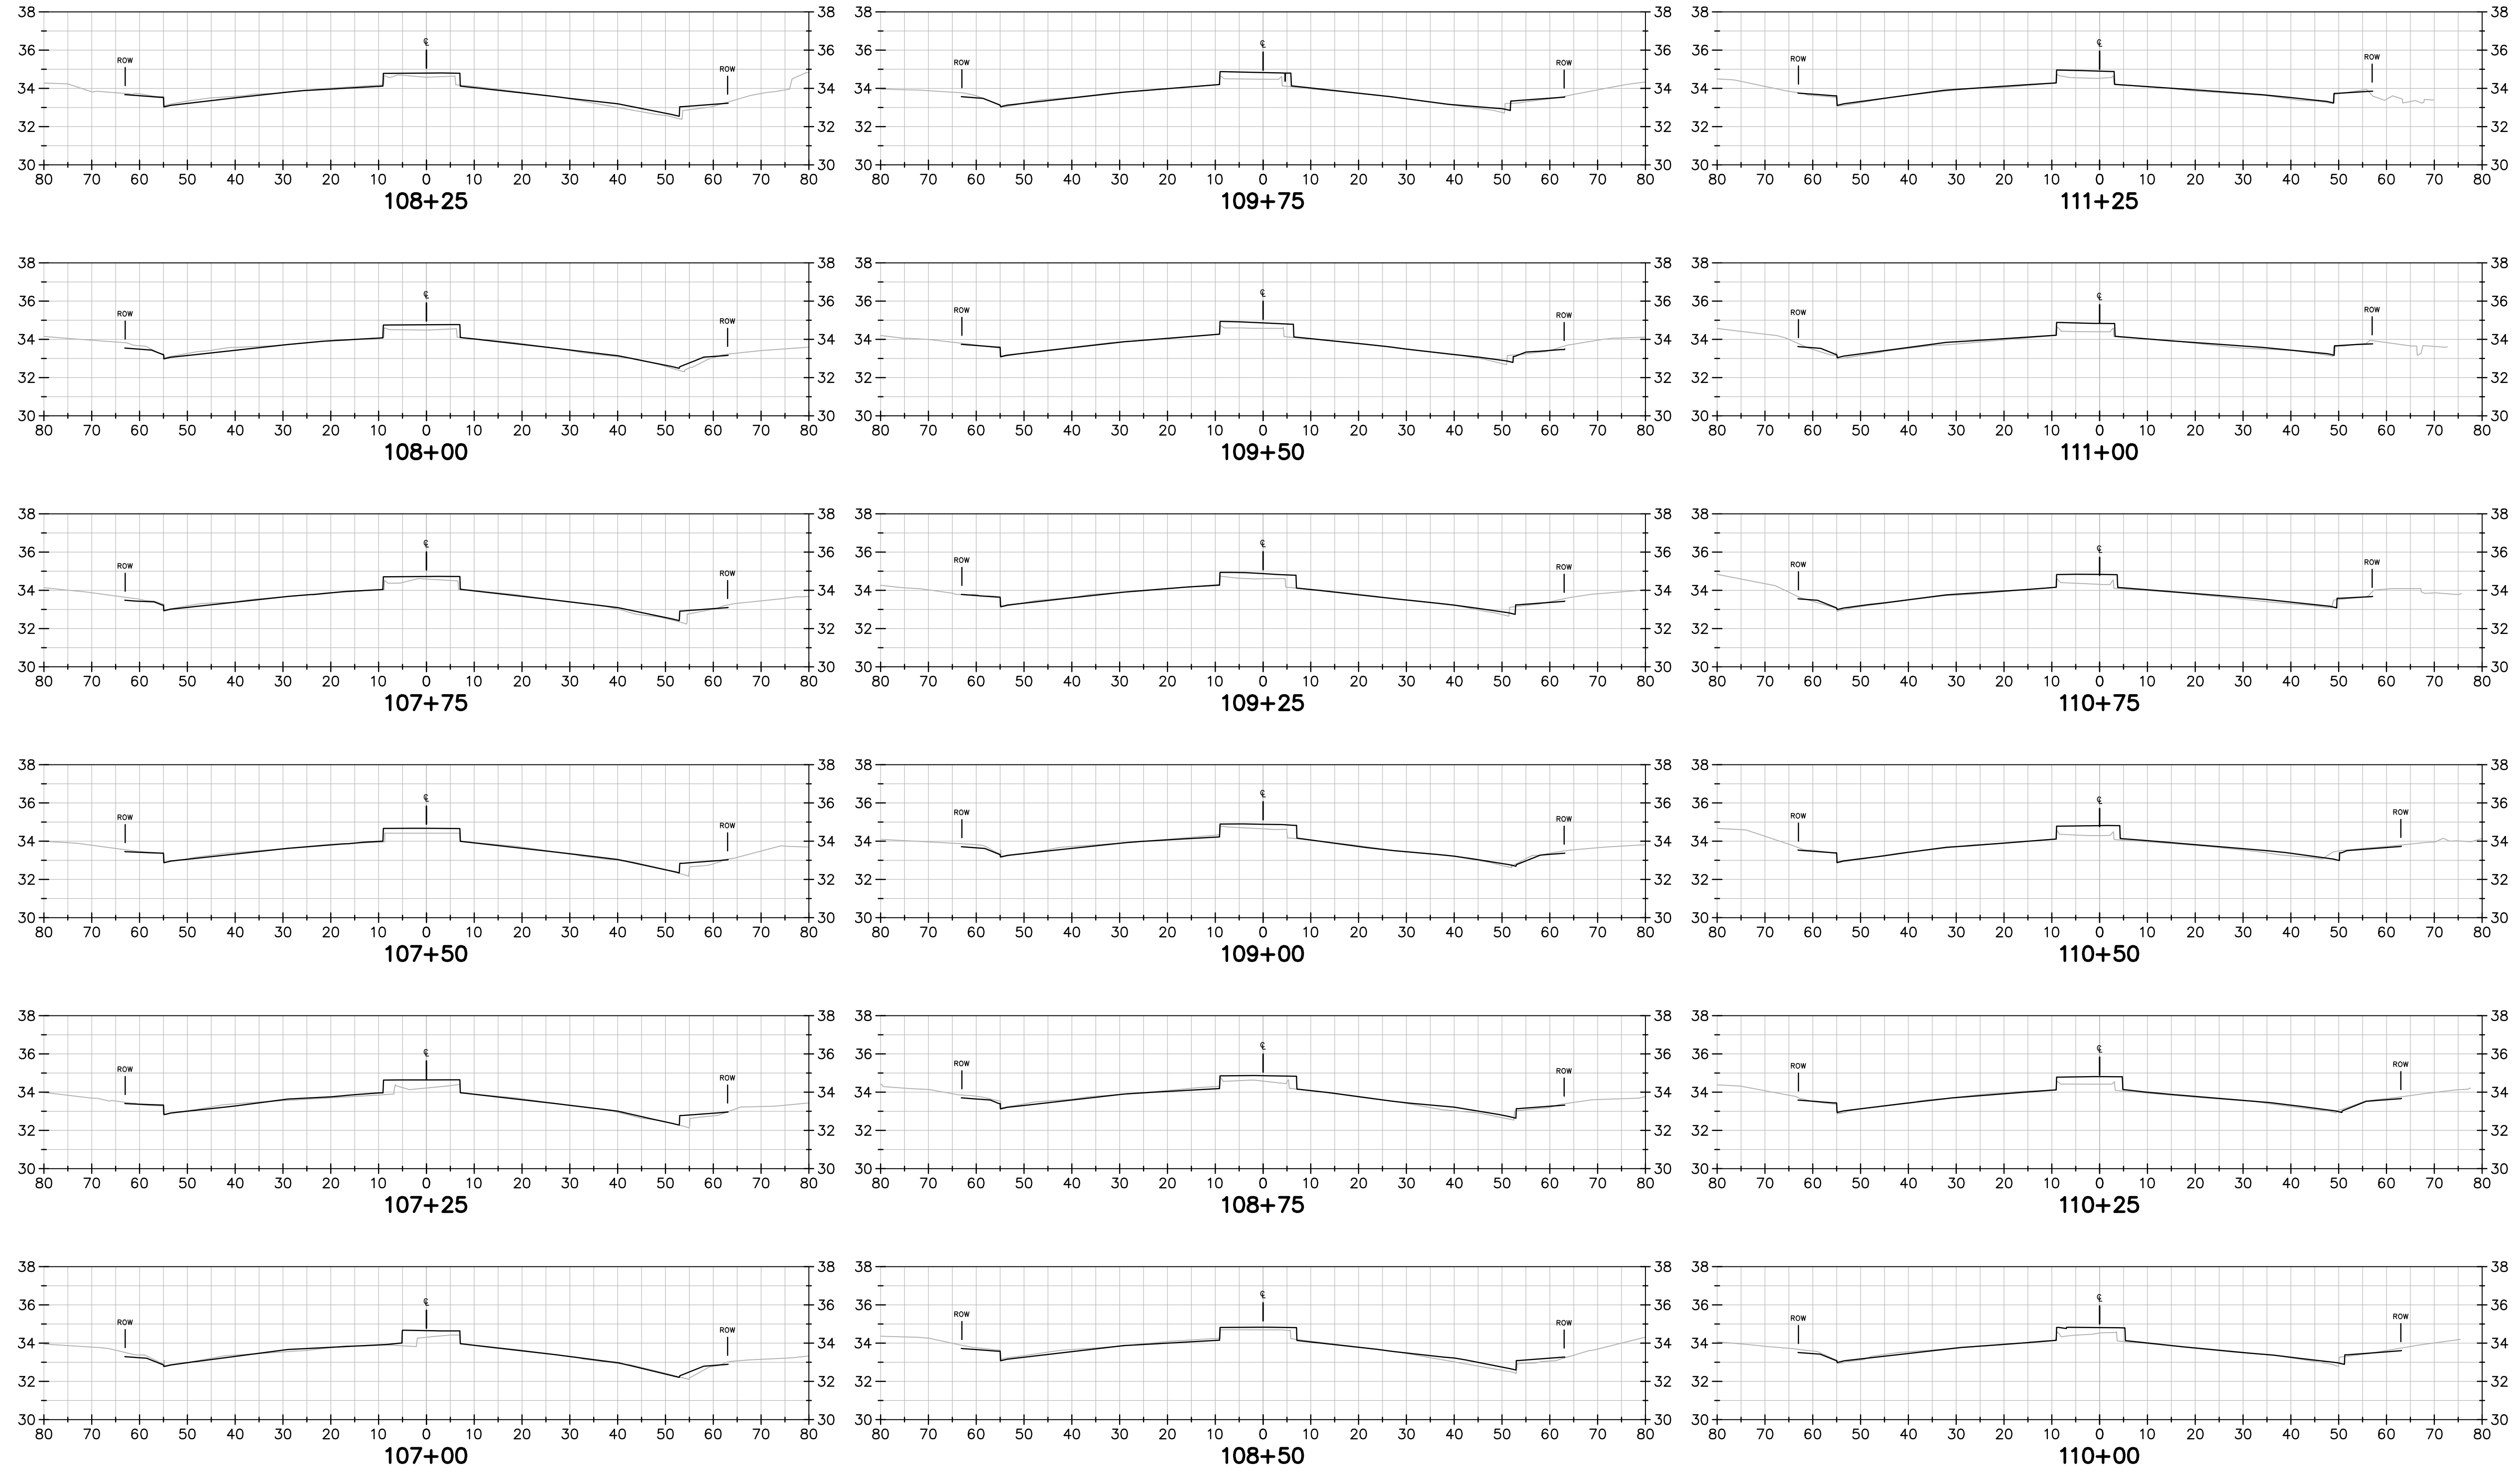

FOR INFORMATION ONLY

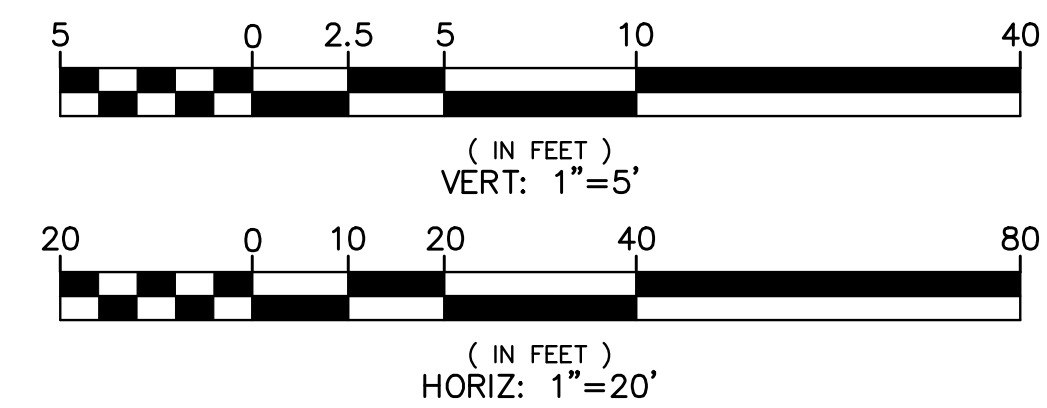

SHEET REF. NO.
XS-08

REVISIONS					
NO.				DESCRIPTION	
BY					DATE
APPROVED					APPROVED

FOR INFORMATION ONLY

1648 N CALIFORNIA BLVD
SUITE 400
DUBLIN, CA 94568
925-840-2288 (TEL)
925-840-2200 (TEL)


BKF
ENGINEERS / SURVEYORS / PLANNERS

COUNTY OF ALAMEDA ★ PUBLIC WORKS AGENCY


HESPERIAN BOULEVARD
CORRIDOR IMPROVEMENT PROJECT
FROM EMBERS WAY TO WEST A STREET
CROSS SECTIONS 08

DATE: MAR. 2019
SCALE: AS SHOWN
WORK ORDER NO.: R32095
SPECIFICATION NO.: 2385
SHEET NO.: **08 OF 18**
FILE NO.: **U-84-19**

REVIEWED BY:	DATE:	REVIEWED BY:	DATE:
CONSTRUCTION		SURVEY	
MAINTENANCE		TRAFFIC	
REAL ESTATE		ENVIRONMENTAL	

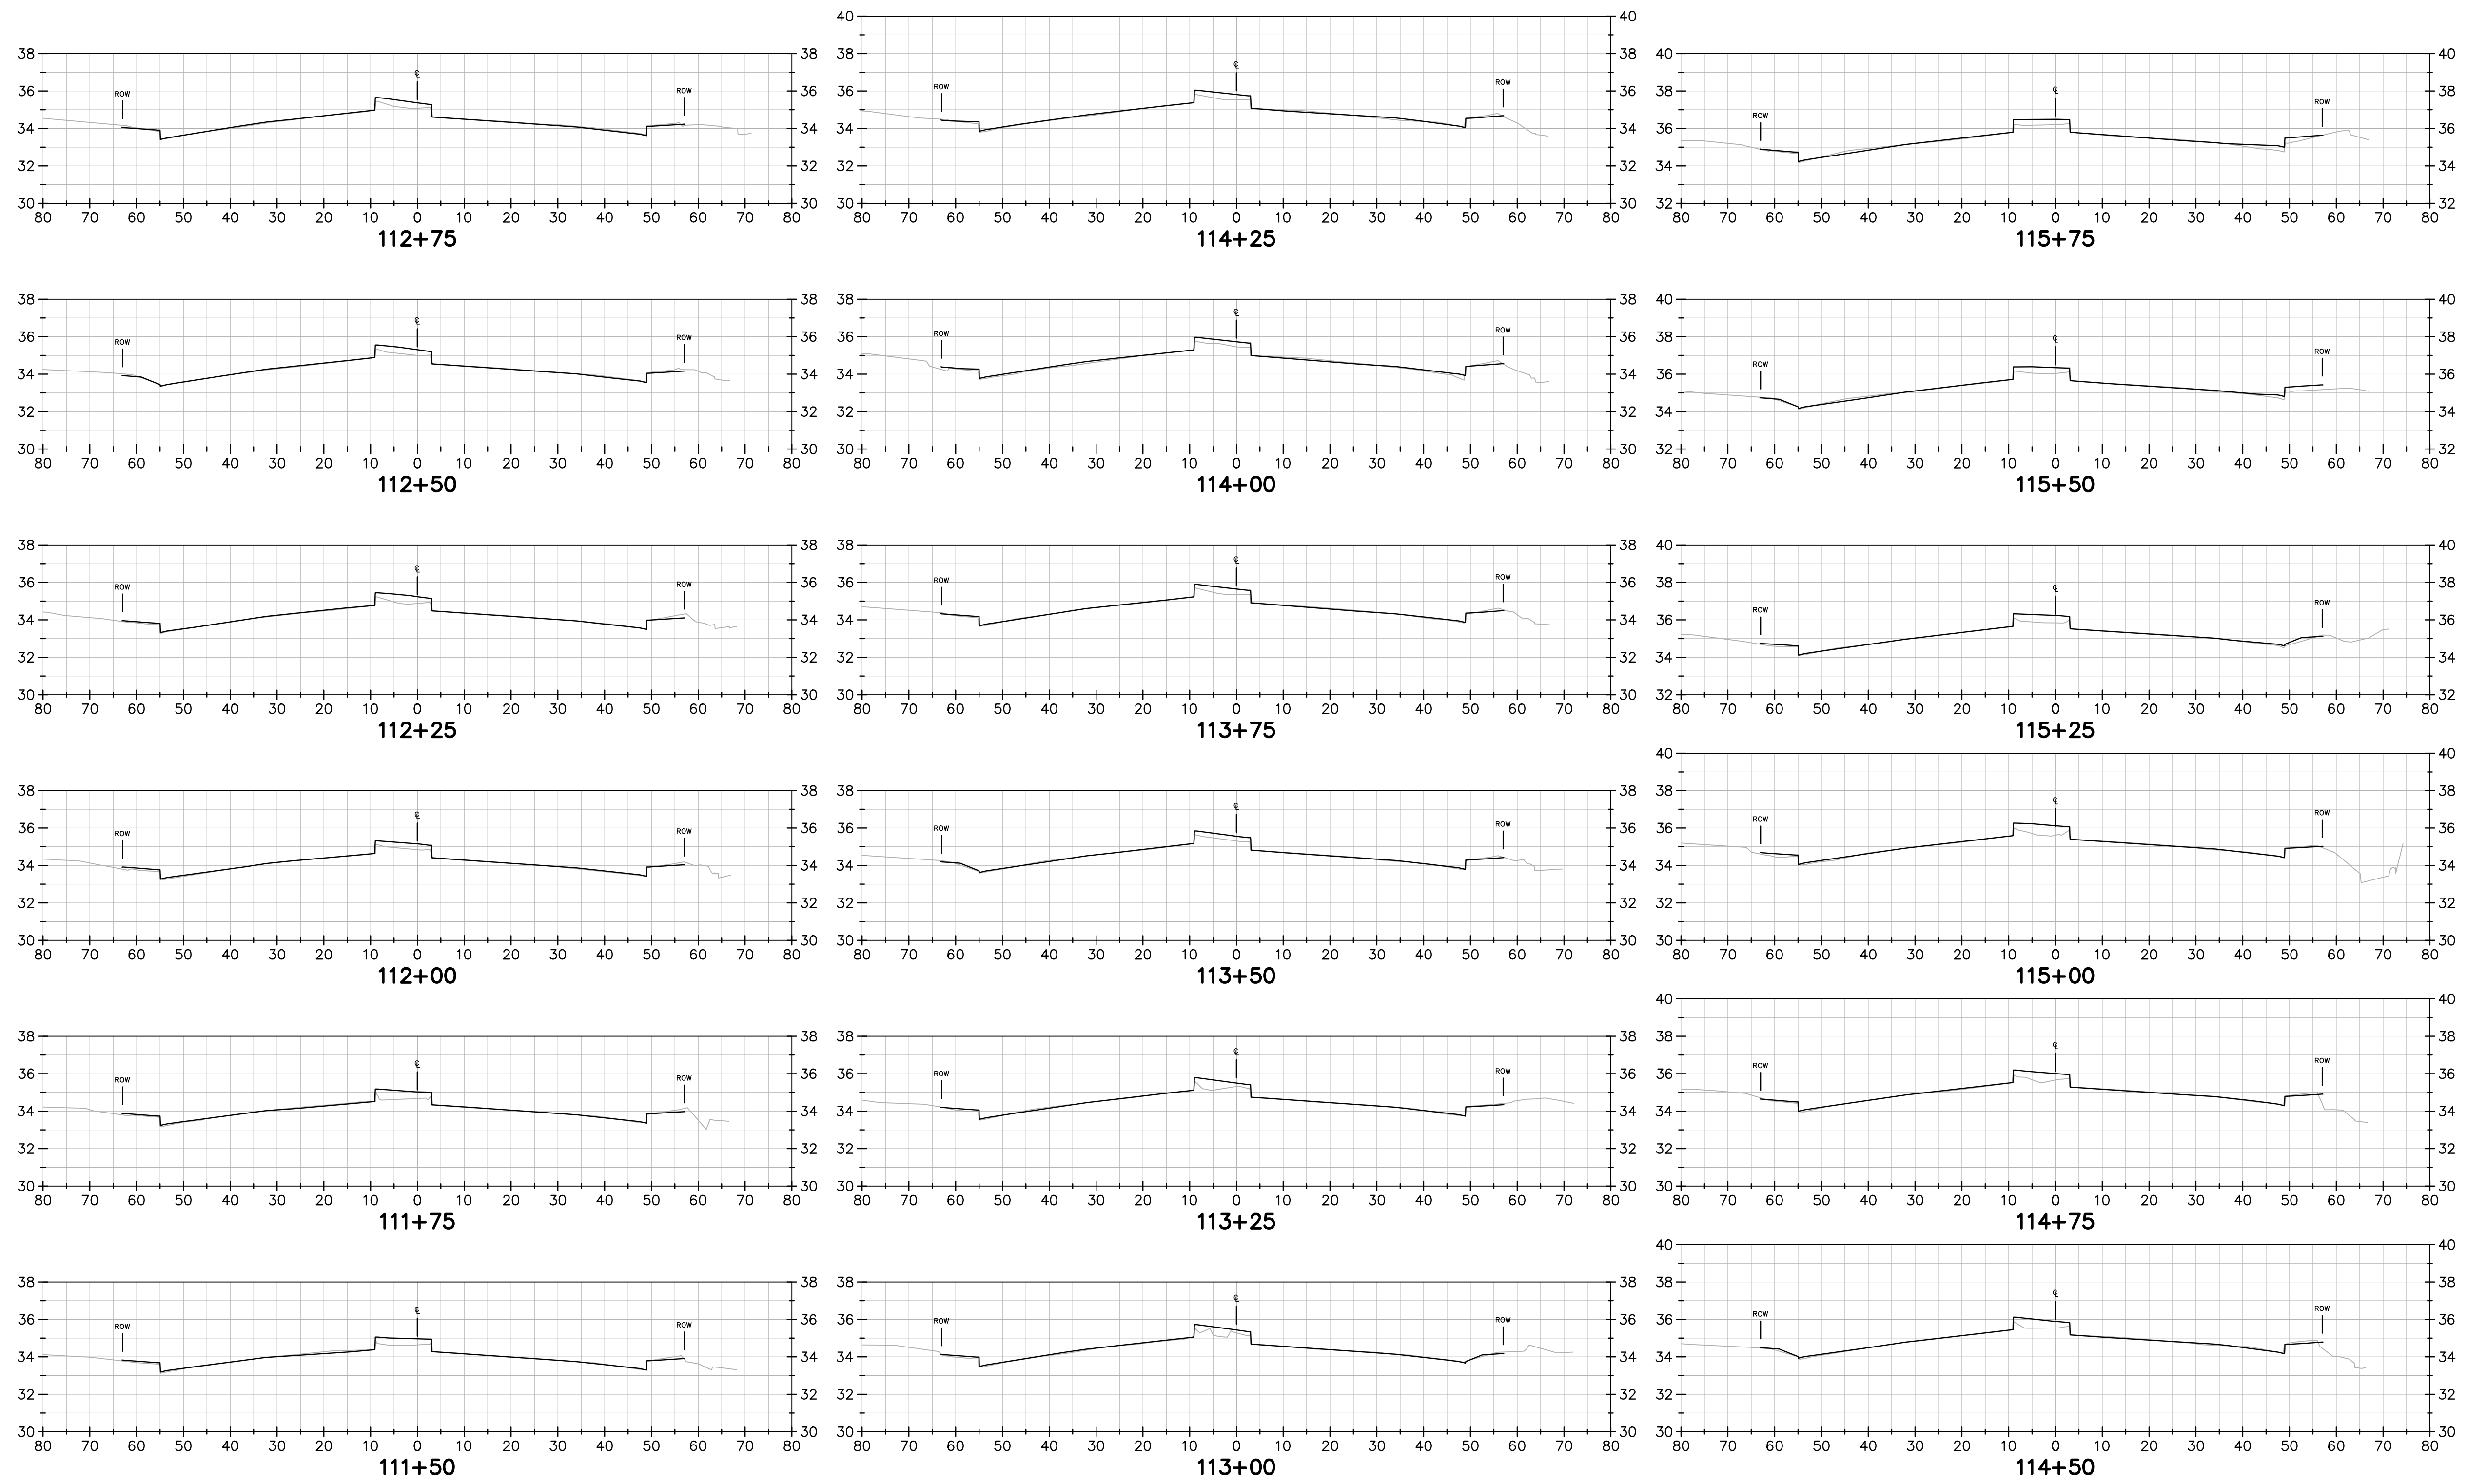

FOR INFORMATION ONLY

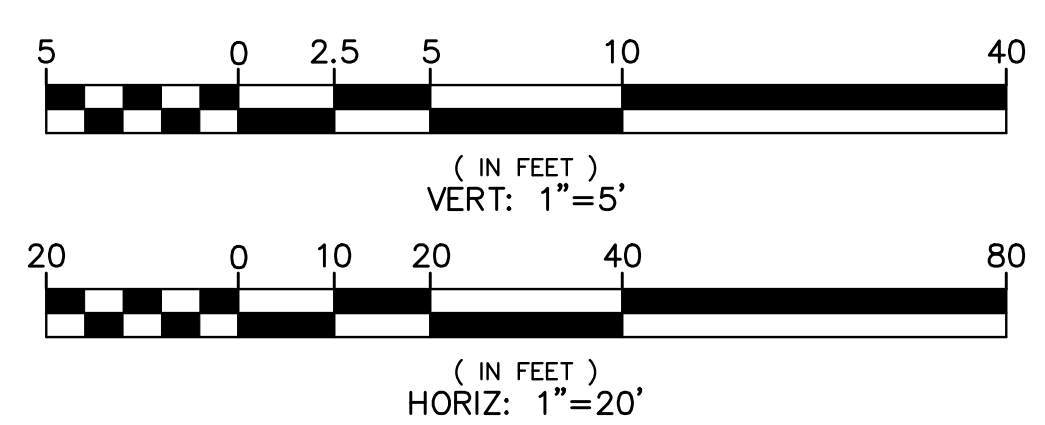


SHEET REF. NO. **XS-09**

<p>APPROVED FOR INFORMATION ONLY</p>		<p>APPROVAL DATE: _____</p>										
<p>1648 N CALIFORNIA BLVD SUITE 400 SAN JOSE, CA 94197 925-940-2288 (TEL) 925-940-2200 (TEL)</p>		<p>CHECKED: _____ BMR</p>										
<p>BKF ENGINEERS / SURVEYORS / PLANNERS</p>		<p>DESIGNED: _____ BKF</p>										
<p>COUNTY OF ALAMEDA ☆ PUBLIC WORKS AGENCY</p>		<p>APPROVAL RECOMMENDED: _____ BKF</p>										
<p>HESPERIAN BOULEVARD CORRIDOR IMPROVEMENT PROJECT FROM EMBERS WAY TO WEST A STREET</p>		<p>APPROVAL RECOMMENDED: _____ BKF</p>										
<p>DATE: MAR. 2019</p>	<p>SCALE: AS SHOWN</p>	<p>WORK ORDER NO. R32095</p>										
<p>SPECIFICATION NO. 2385</p>		<p>SHEET NO. 09 OF 18</p>										
<p>FILE NO. U-84-19</p>		<p>REVISIONS</p> <table border="1"> <tr> <th>NO.</th> <th>DESCRIPTION</th> <th>BY</th> <th>DATE</th> <th>APPV'D</th> </tr> <tr> <td> </td> <td> </td> <td> </td> <td> </td> <td> </td> </tr> </table>	NO.	DESCRIPTION	BY	DATE	APPV'D					
NO.	DESCRIPTION	BY	DATE	APPV'D								


c:\Temp\AcPublish_4232\00-XSections-01.dwg 2-28-20 02:08:39 PM croa

FOR REDUCED ENGLISH PLANS ORIGINAL SCALE IS IN INCHES

REVIEWED BY:	DATE:	REVIEWED BY:	DATE:
CONSTRUCTION		SURVEY	
MAINTENANCE		TRAFFIC	
REAL ESTATE		ENVIRONMENTAL	

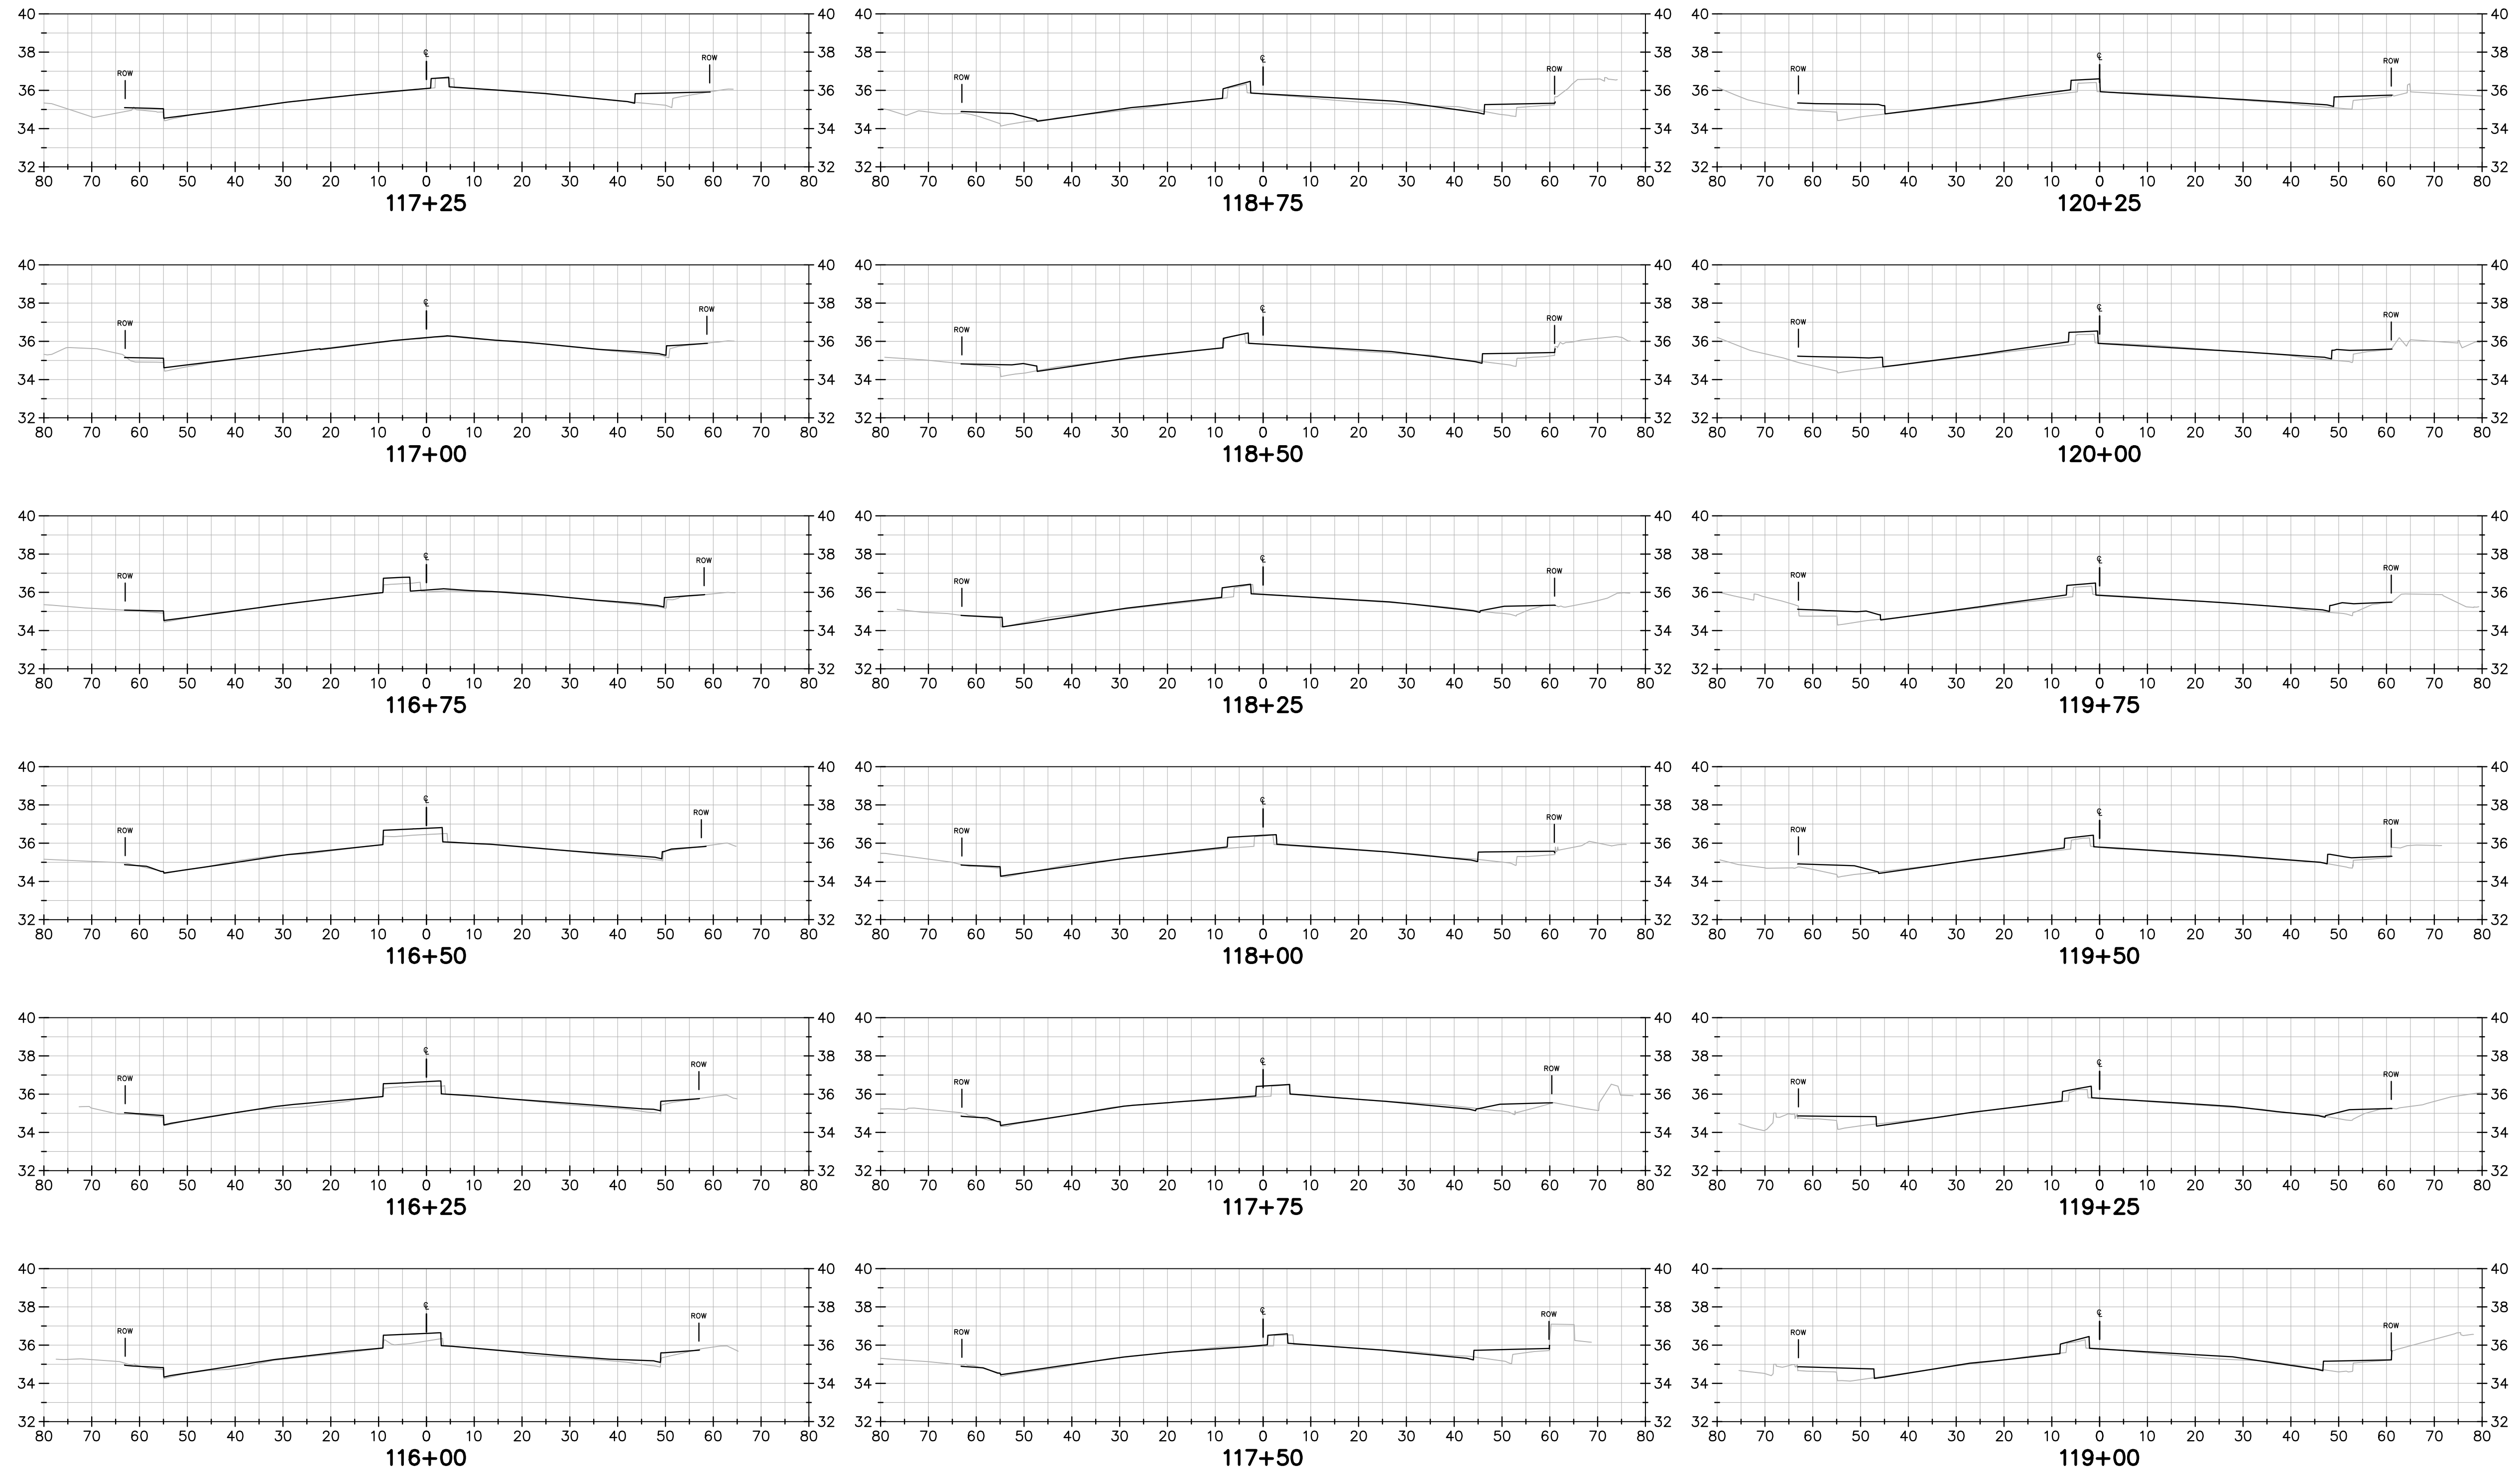

FOR INFORMATION ONLY

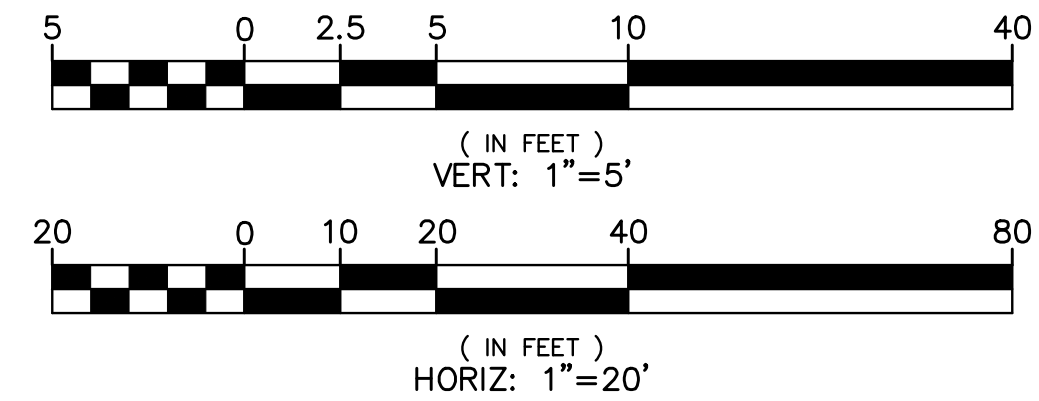

SHEET REF. NO. **XS-10**

DATE	SCALE
MAR. 2019	AS SHOWN
WORK ORDER NO.	R32095
SPECIFICATION NO.	2385
SHEET NO.	10 OF 18
FILE NO.	U-84-19


COUNTY OF ALAMEDA ☆ PUBLIC WORKS AGENCY
HESPERIAN BOULEVARD
CORRIDOR IMPROVEMENT PROJECT
FROM EMBERS WAY TO WEST A STREET
CROSS SECTIONS 10

1648 N CALIFORNIA BLVD SUITE 400 EMERYVILLE, CA 94607 925-940-2280 (TEL) 925-940-2200 (TEL)	ENGINEERS / SURVEYORS / PLANNERS	CHECKED: BMR	APPROVED: BMR
BKF	ENGINEERS / SURVEYORS / PLANNERS	CHECKED: BMR	APPROVED: BMR
	ENGINEERS / SURVEYORS / PLANNERS	CHECKED: BMR	APPROVED: BMR


APPROVED FOR INFORMATION ONLY

NO.	DESCRIPTION	BY	DATE	APPV'D

REVIEWED BY:	DATE:	REVIEWED BY:	DATE:
CONSTRUCTION		SURVEY	
MAINTENANCE		TRAFFIC	
REAL ESTATE		ENVIRONMENTAL	

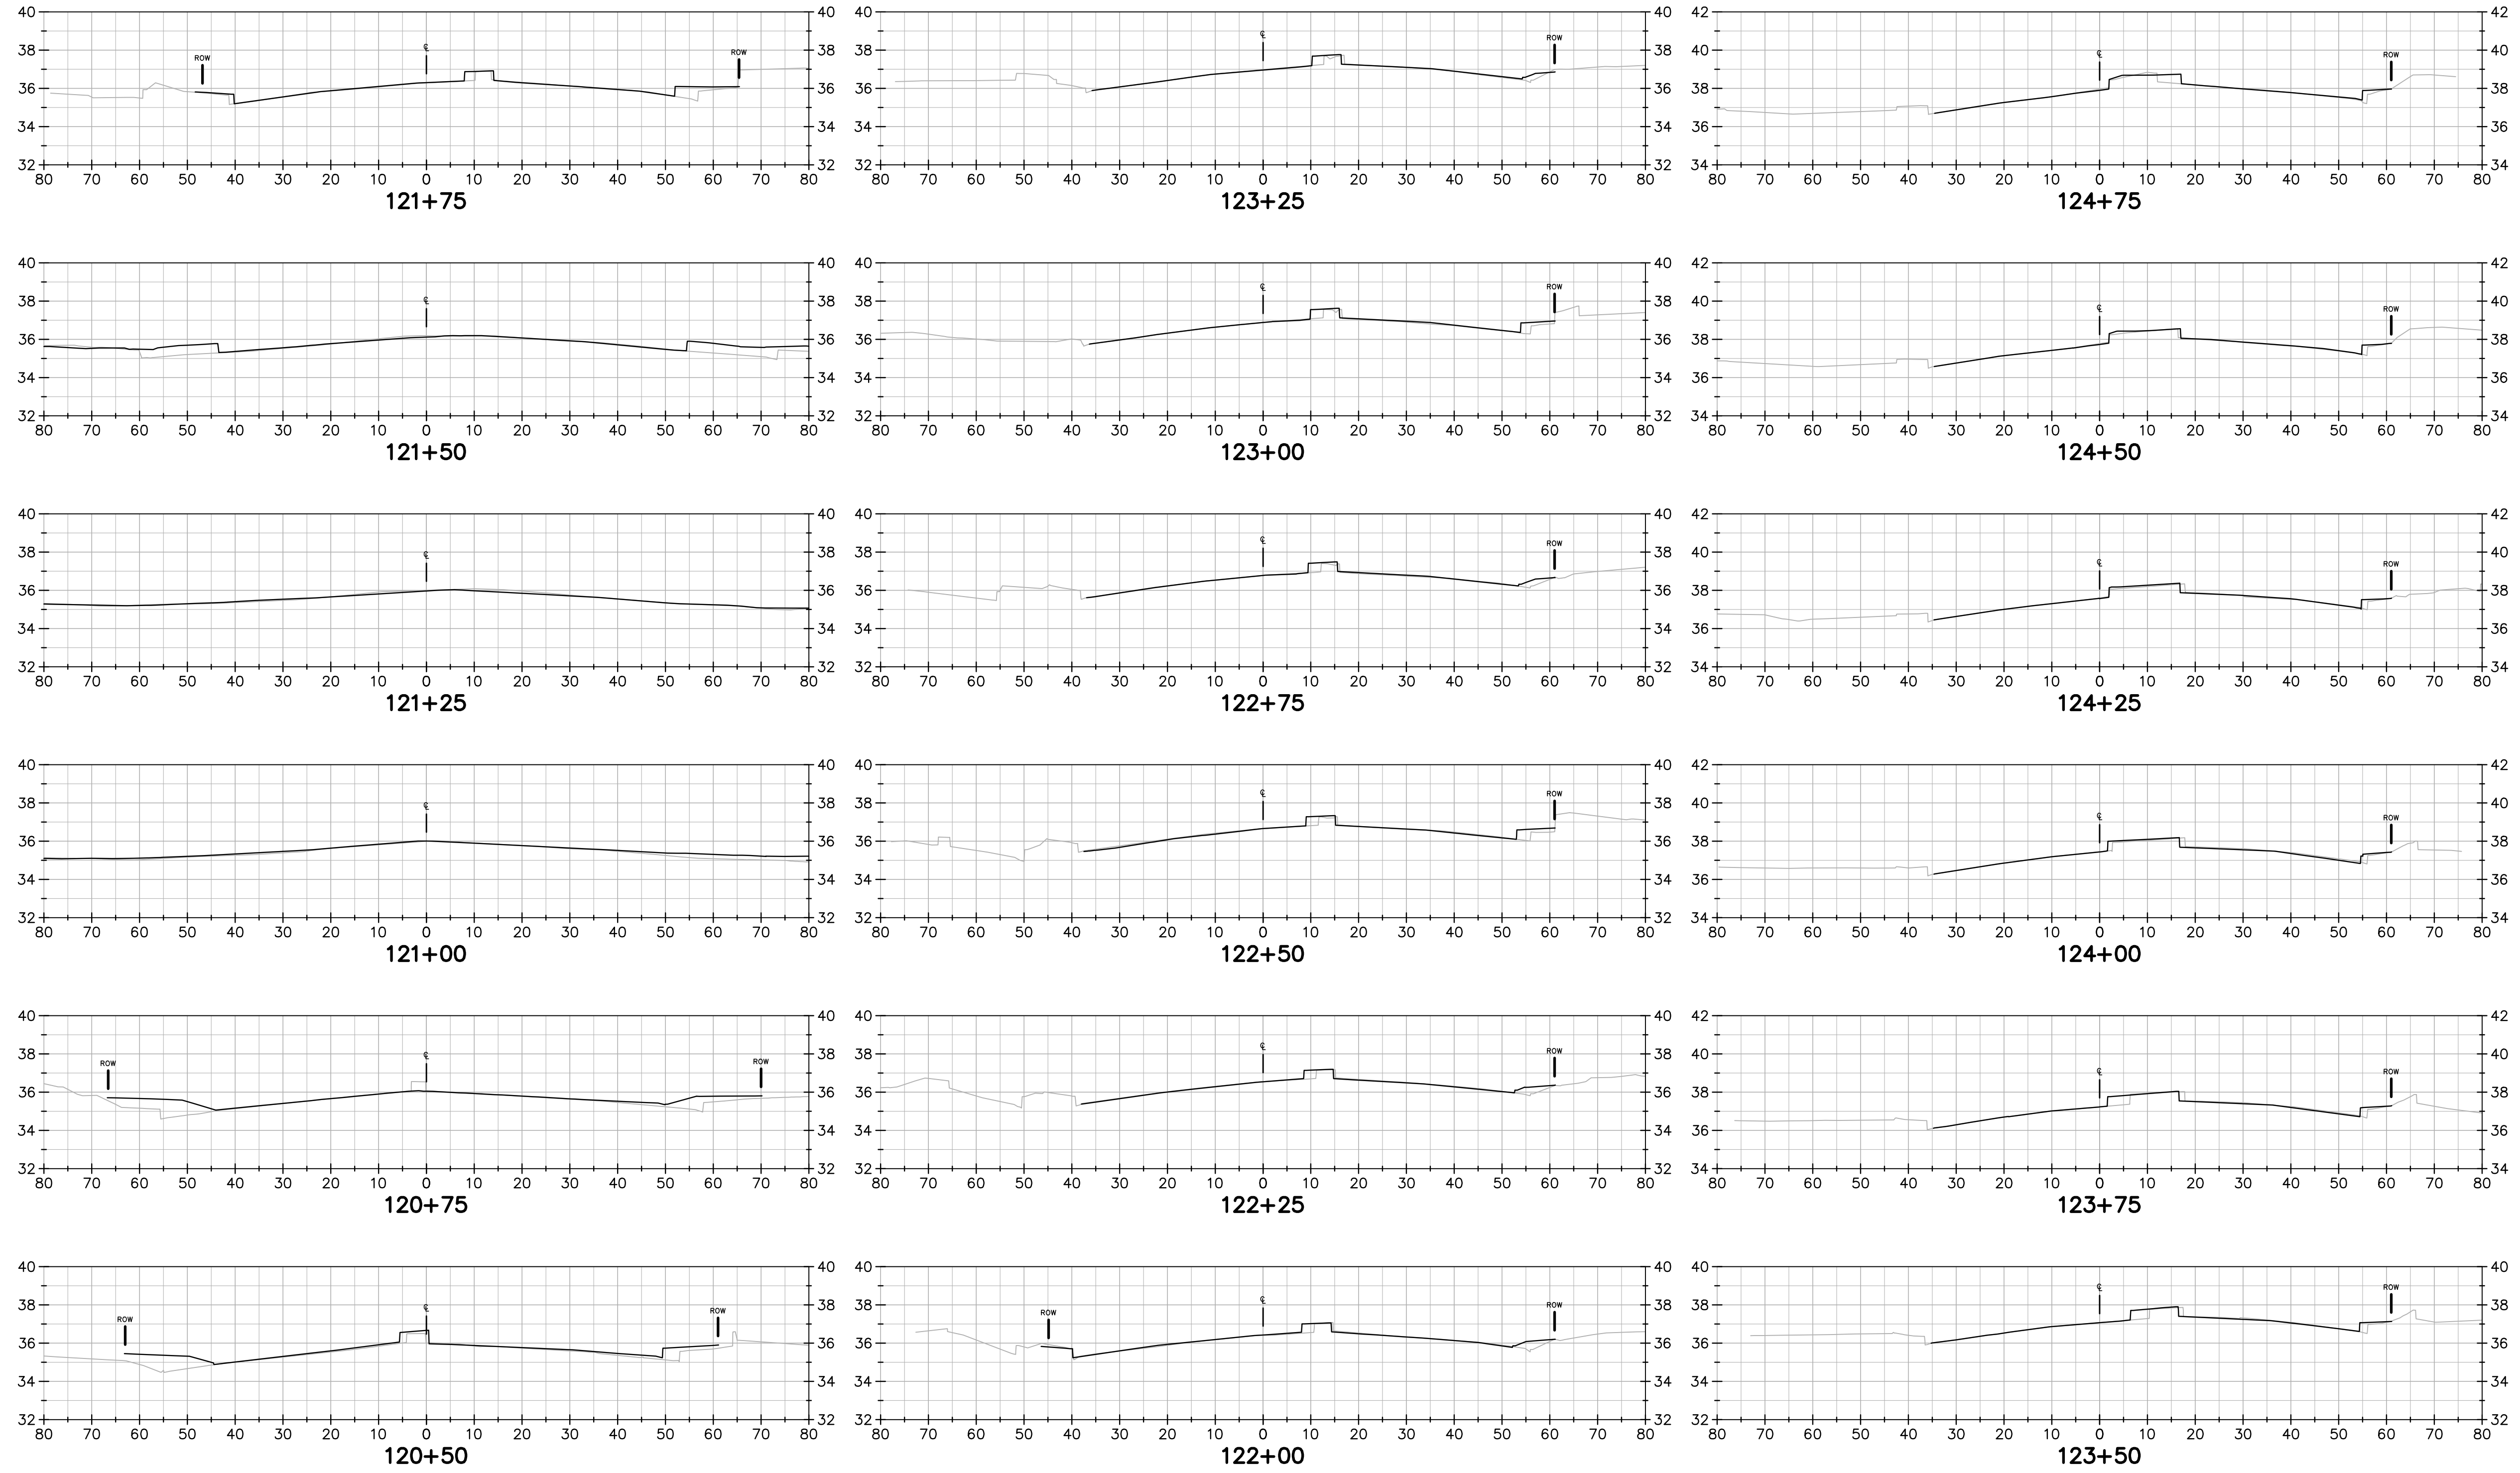

FOR INFORMATION ONLY

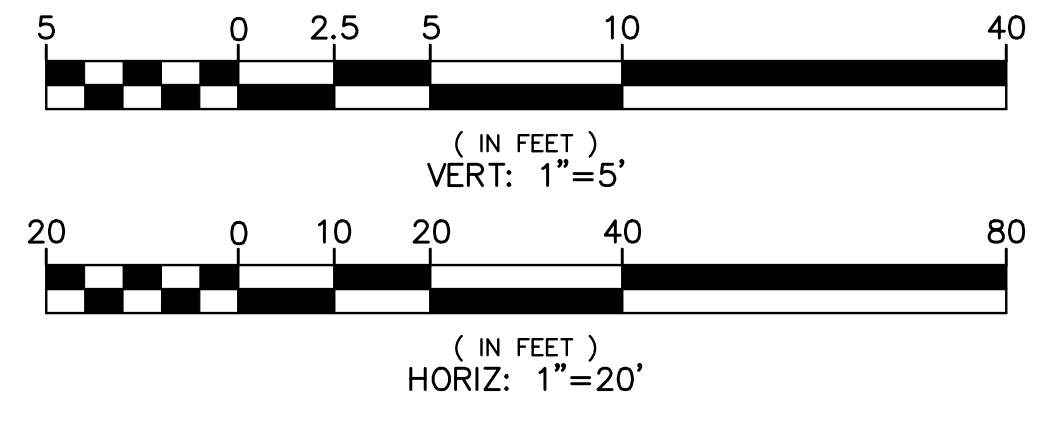

SHEET REF. NO. **XS-11**

REVISIONS	NO.	DESCRIPTION	BY	DATE	APPV'D

APPROVED FOR INFORMATION ONLY
APPROVAL DATE: _____

1648 N CALIFORNIA BLVD
SUITE 400
SAN JOSE, CA 94197
925-940-2288 (TEL)
925-940-2200 (TEL)

BKF
ENGINEERS / SURVEYORS / PLANNERS

CHECKED: _____
DATE: _____

DRAWN: _____
DATE: _____

DESIGNED: _____
DATE: _____

APPROVED: _____
DATE: _____

COUNTY OF ALAMEDA ☆ PUBLIC WORKS AGENCY

REVIEWED: _____
DATE: _____

REVIEWED: _____
DATE: _____


APPROVAL RECOMMENDED: _____
DATE: _____

APPROVAL RECOMMENDED: _____
DATE: _____


**HESPERIAN BOULEVARD
CORRIDOR IMPROVEMENT PROJECT
FROM EMBERS WAY TO WEST A STREET
CROSS SECTIONS 10**

DATE	SCALE
MAR. 2019	AS SHOWN
WORK ORDER NO.	R32095
SPECIFICATION NO.	2385
SHEET NO.	10 OF 18
FILE NO.	U-84-19

REVIEWED BY:	DATE:	REVIEWED BY:	DATE:
CONSTRUCTION		SURVEY	
MAINTENANCE		TRAFFIC	
REAL ESTATE		ENVIRONMENTAL	

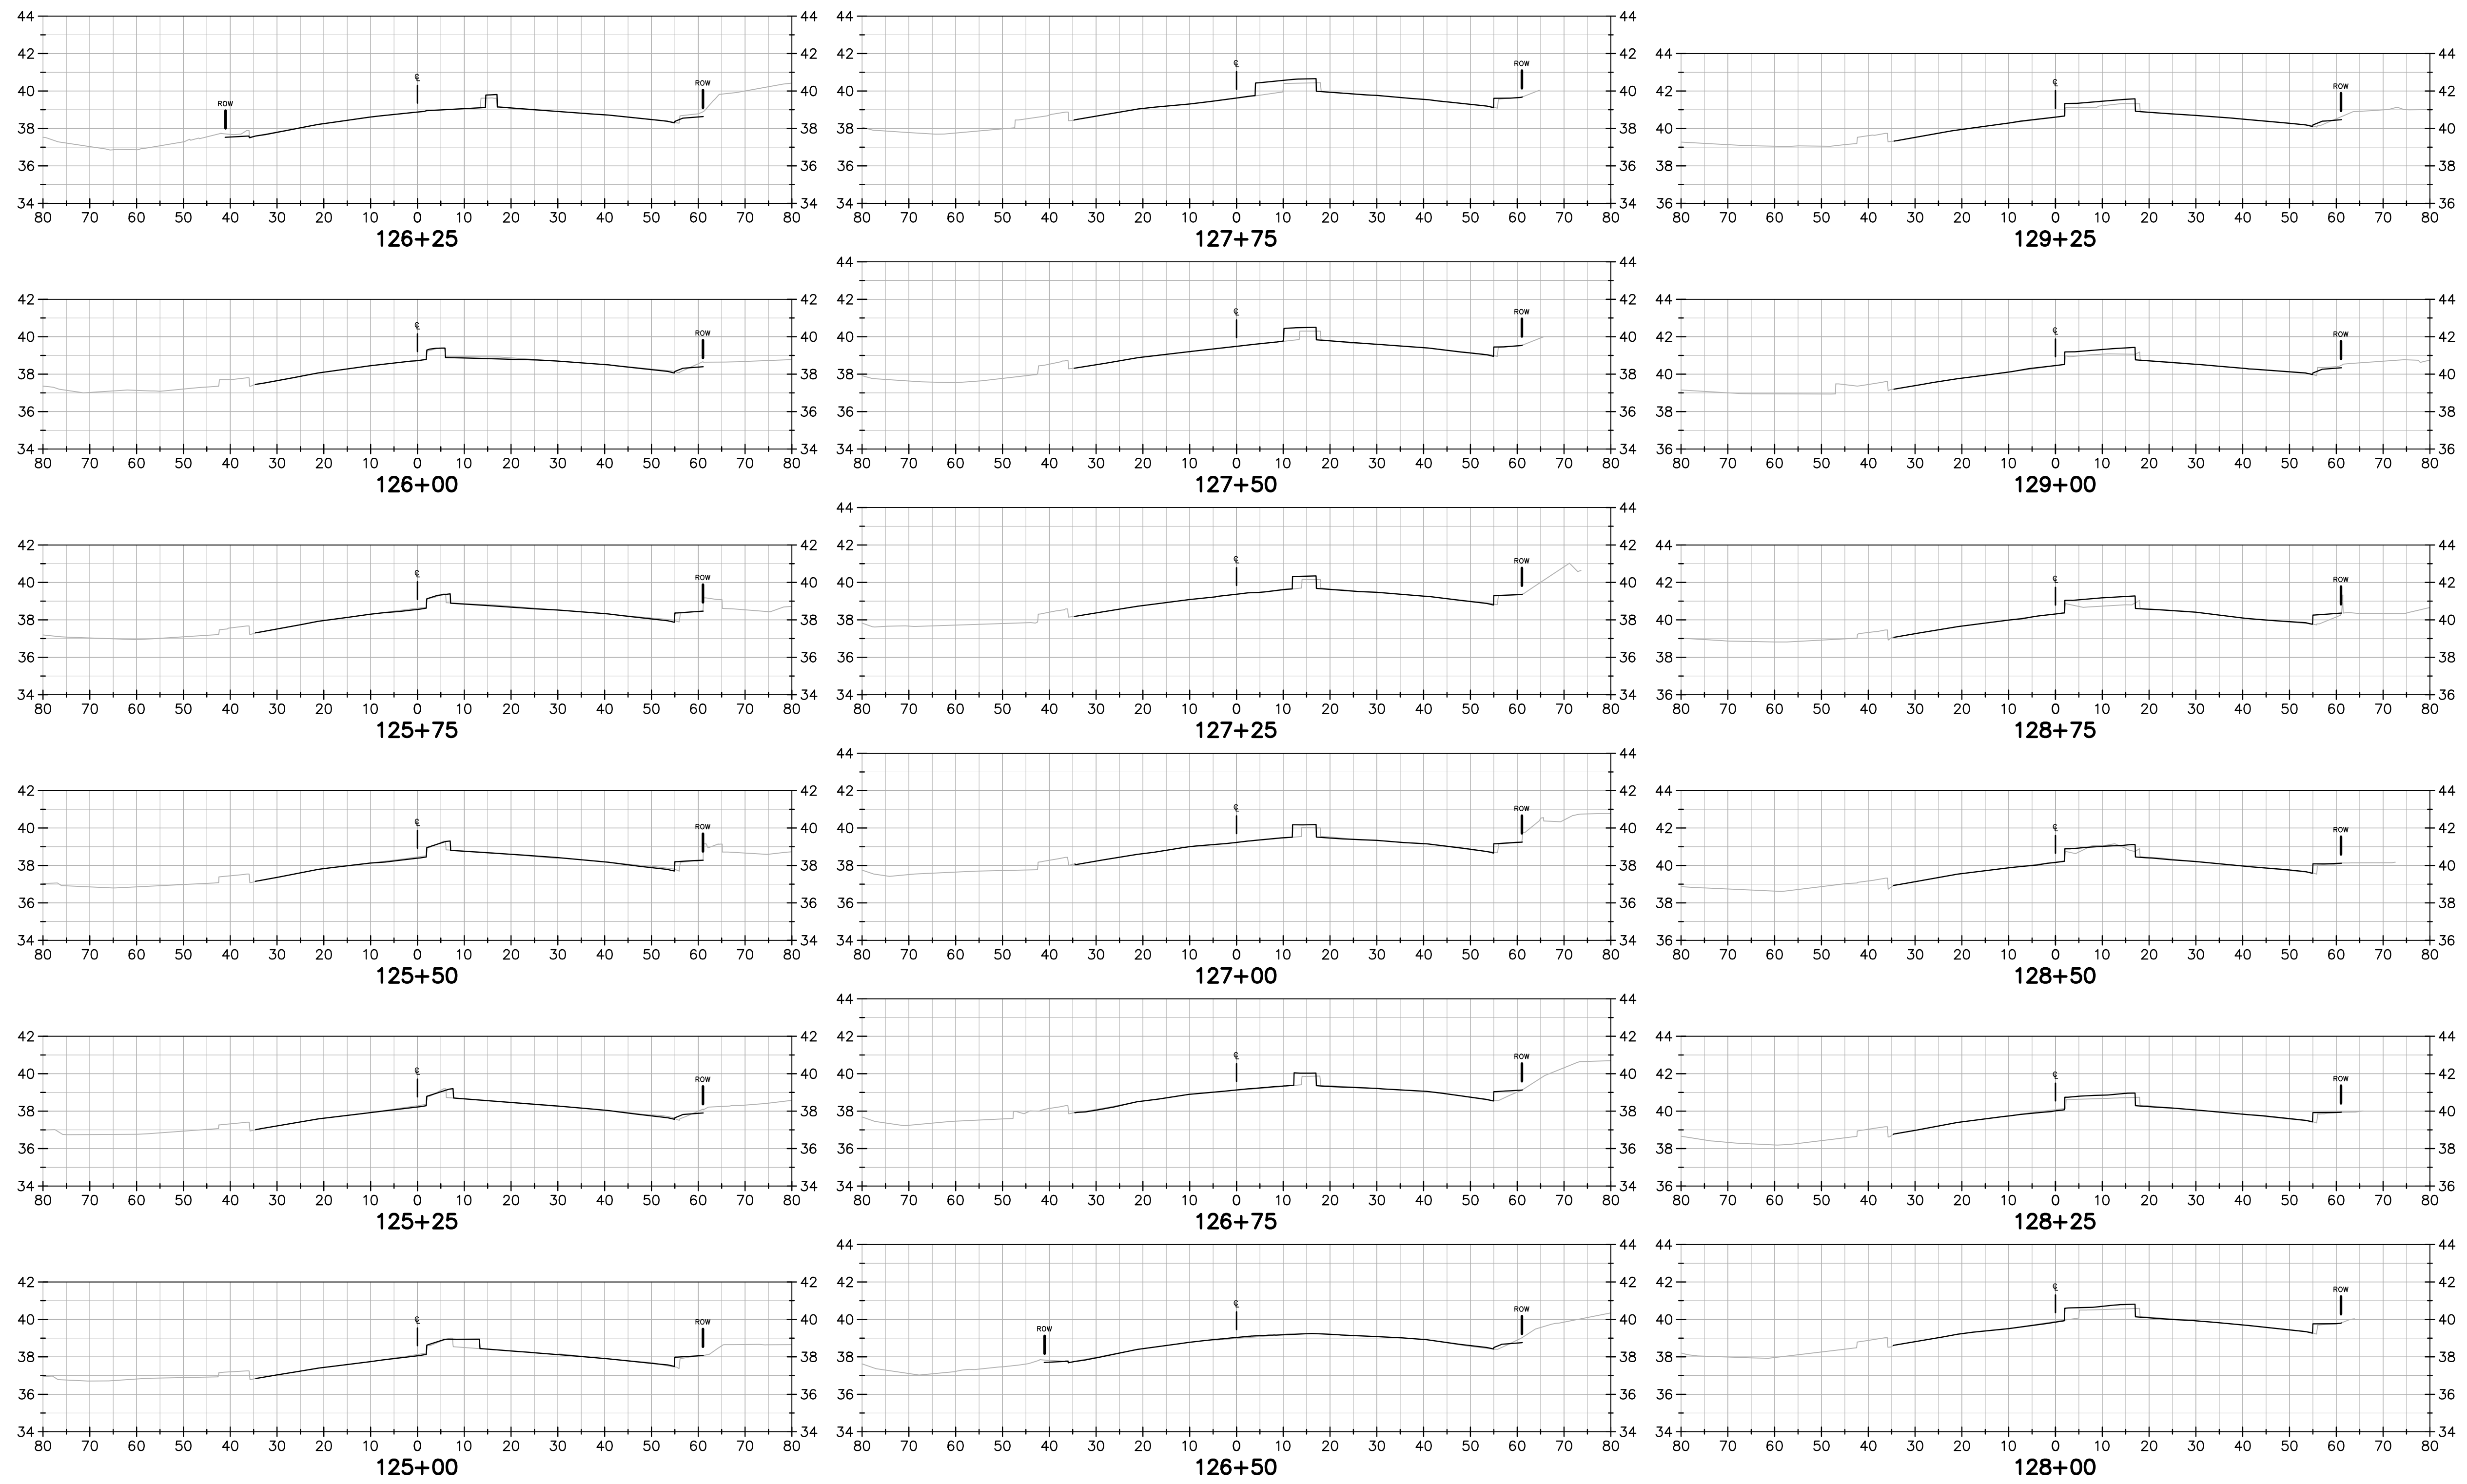

FOR INFORMATION ONLY

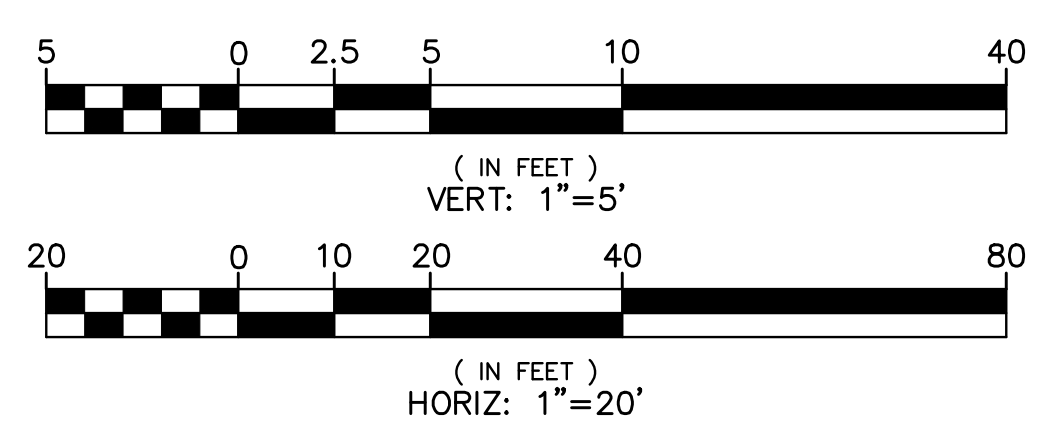


SHEET REF. NO. **XS-12**

COUNTY OF ALAMEDA ☆ PUBLIC WORKS AGENCY HESPERIAN BOULEVARD CORRIDOR IMPROVEMENT PROJECT FROM EMBERS WAY TO WEST A STREET CROSS SECTIONS 10		DATE: MAR. 2019 SCALE: AS SHOWN WORK ORDER NO.: R32095 SPECIFICATION NO.: 2385 SHEET NO.: 10 OF 18 FILE NO.: U-84-19
BKF ENGINEERS / SURVEYORS / PLANNERS 1648 N CALIFORNIA BLVD SUITE 400 OAKLAND, CA 94612 925-840-2288 (TEL) 925-840-2200 (TEL)		CHECKED: BNF APPROVED: BNF DESIGNED: BNF APPROVED: BNF
APPROVED FOR INFORMATION ONLY		APPROVAL DATE:
REVISIONS		NO. DESCRIPTION BY DATE APPV'D


c:\Temp\AcPublish_4232\00-XSections-02.dwg 2-28-20 01:58:13 PM croa

FOR REDUCED ENGLISH PLANS ORIGINAL SCALE IS IN INCHES

REVIEWED BY:	DATE:	REVIEWED BY:	DATE:
CONSTRUCTION		SURVEY	
MAINTENANCE		TRAFFIC	
REAL ESTATE		ENVIRONMENTAL	

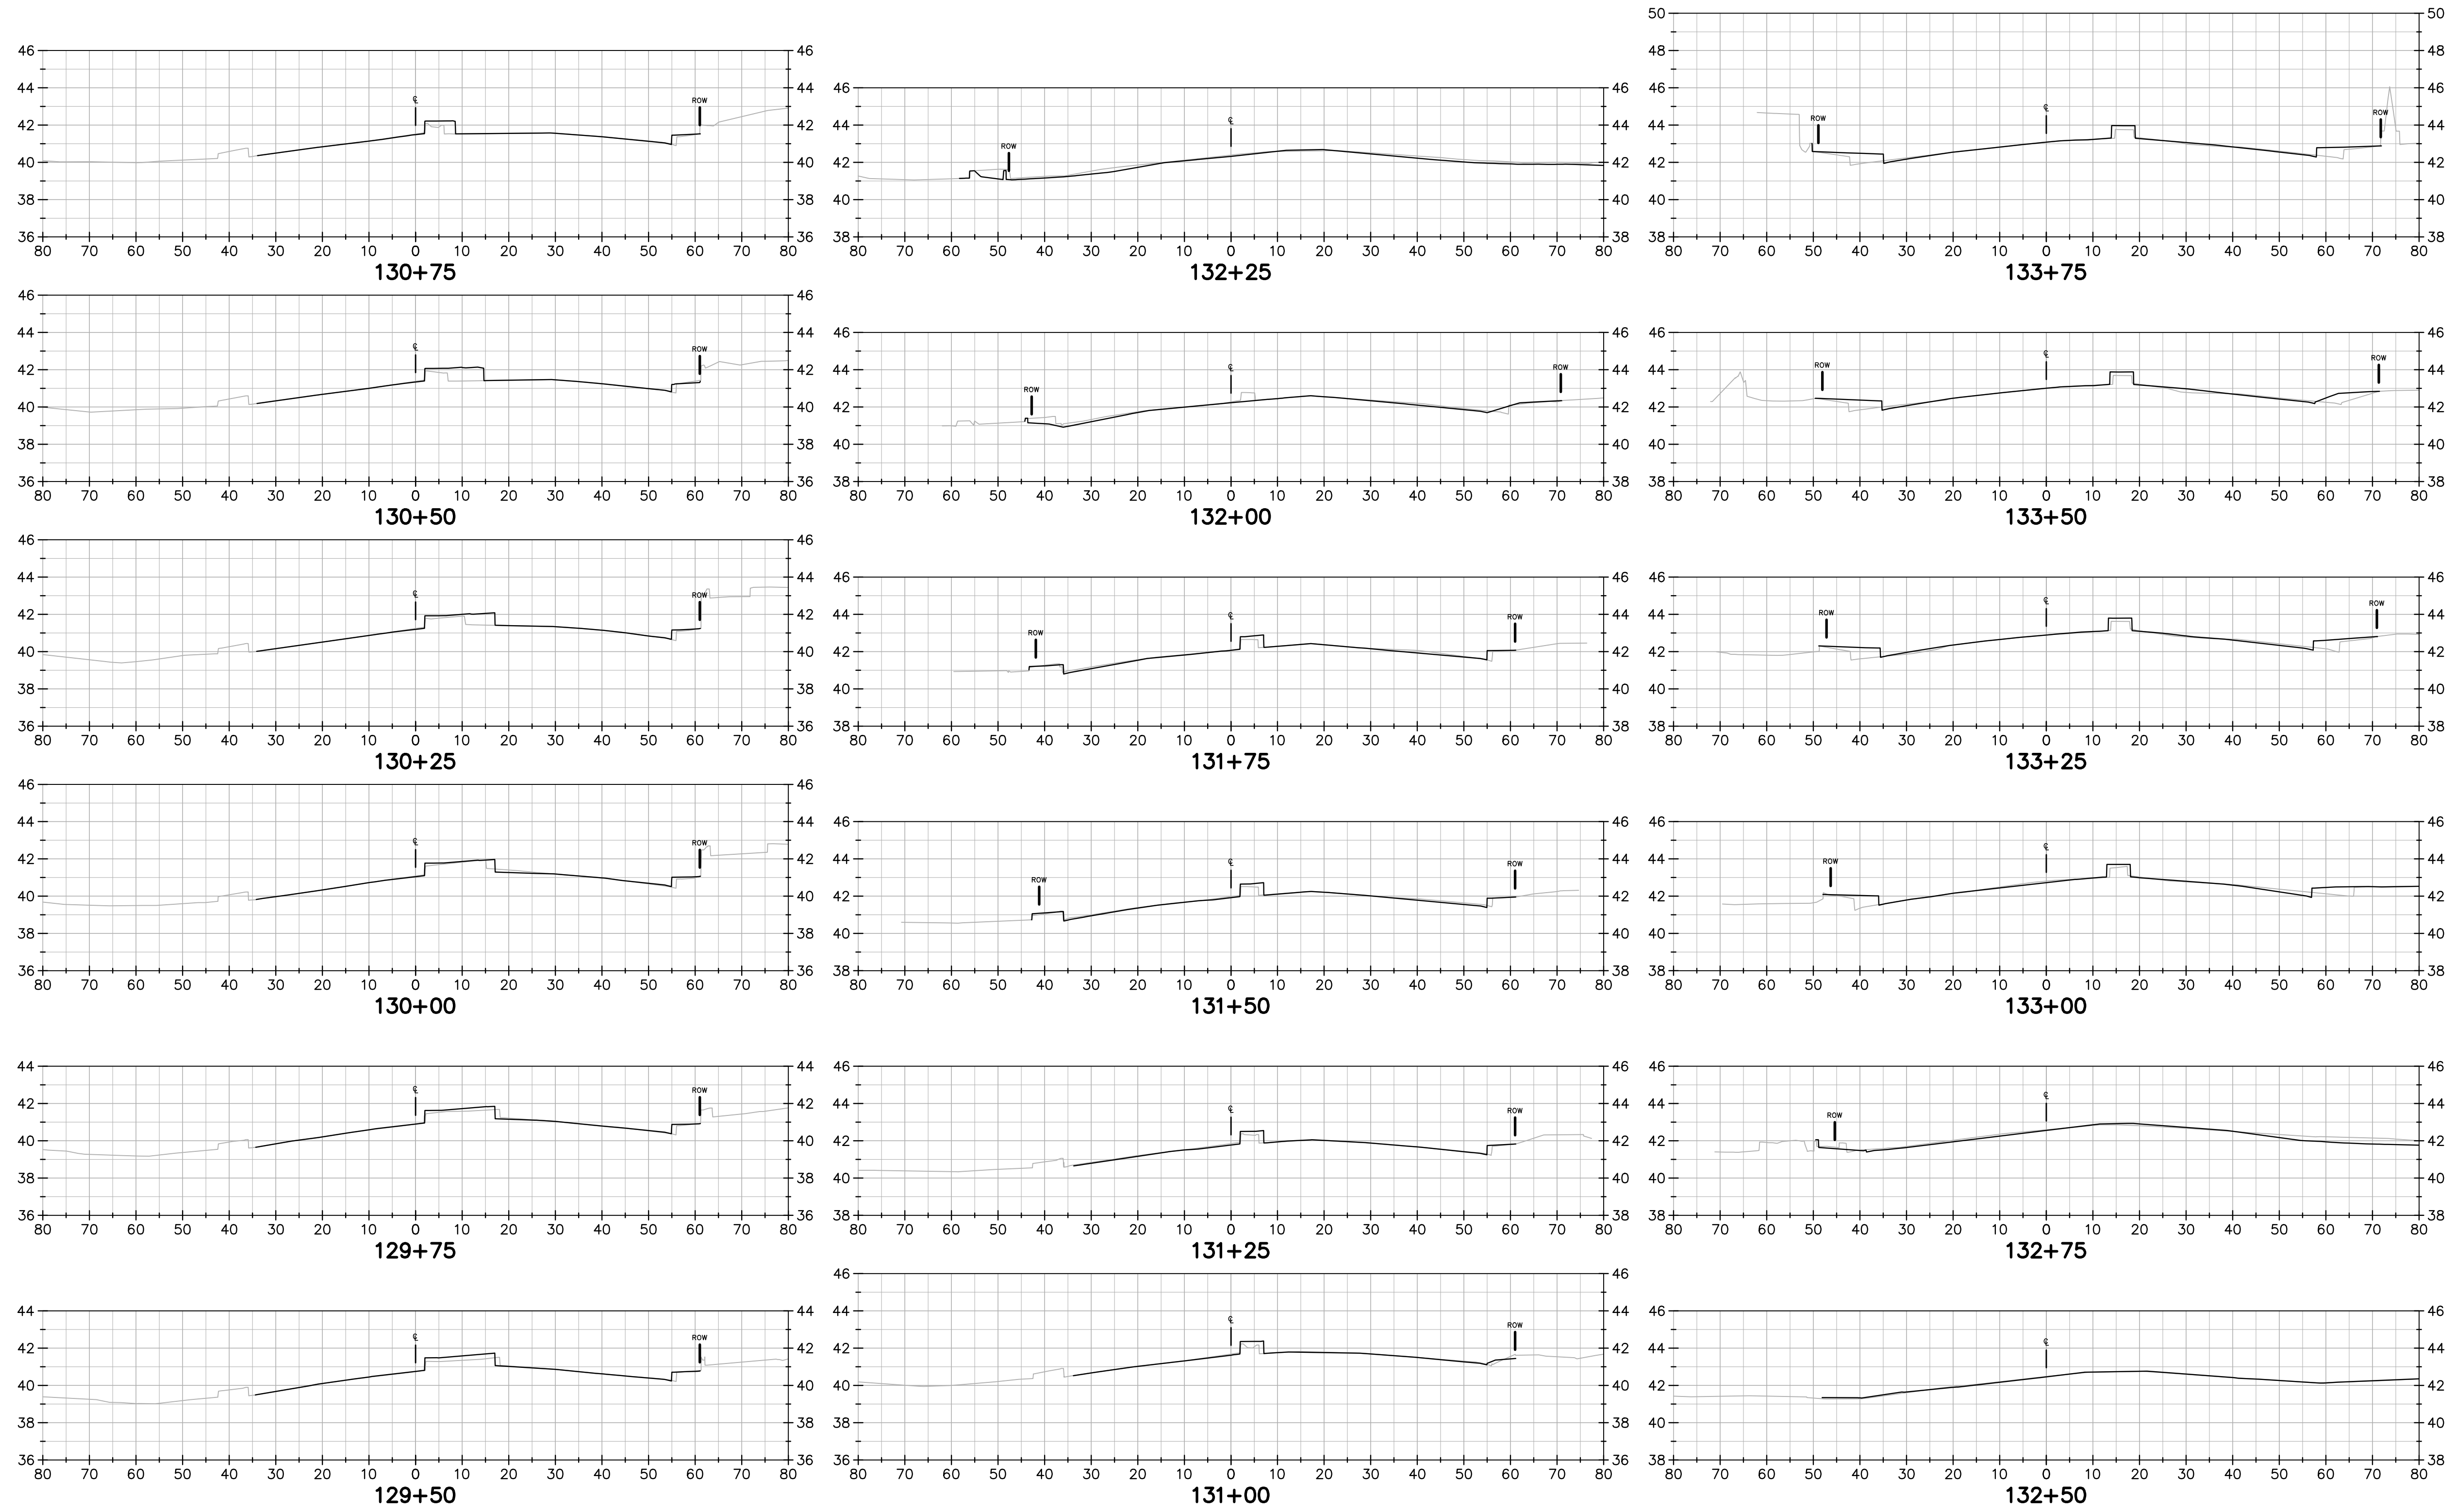

FOR INFORMATION ONLY

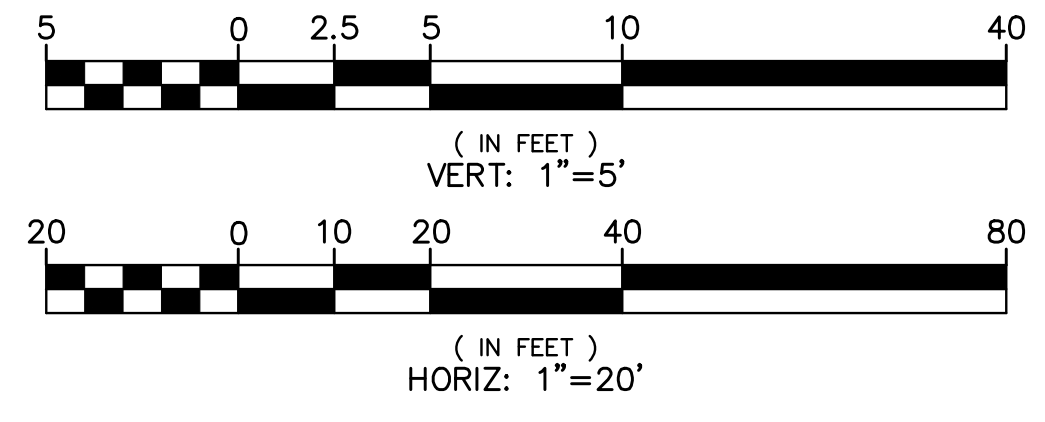

FOR REDUCED ENGLISH PLANS
ORIGINAL SCALE IS IN INCHES

REVISIONS		BY	DATE	APPROVED

APPROVED FOR INFORMATION ONLY

1648 N CALIFORNIA BLVD
SUITE 400
SAN JOSE, CA 94107
925-440-2288 (TEL)
925-440-2200 (TEL)

BKF
ENGINEERS / SURVEYORS / PLANNERS

DRAWN: BKF
CHECKED: BKF
DESIGNED: BKF
APPROVED: BKF

COUNTY OF ALAMEDA ☆ PUBLIC WORKS AGENCY

REVIEWED:
REVIEWED:
APPROVAL RECOMMENDED:
APPROVAL RECOMMENDED:


HESPERIAN BOULEVARD
CORRIDOR IMPROVEMENT PROJECT
FROM EMBERS WAY TO WEST A STREET

CROSS SECTIONS 10

DATE	SCALE
MAR. 2019	AS SHOWN
WORK ORDER NO.	R32095
SPECIFICATION NO.	2385
SHEET NO.	10 OF 18
FILE NO.	U-84-19


SHEET REF. NO. XS-13

REVIEWED BY:	DATE:	REVIEWED BY:	DATE:
CONSTRUCTION		SURVEY	
MAINTENANCE		TRAFFIC	
REAL ESTATE		ENVIRONMENTAL	

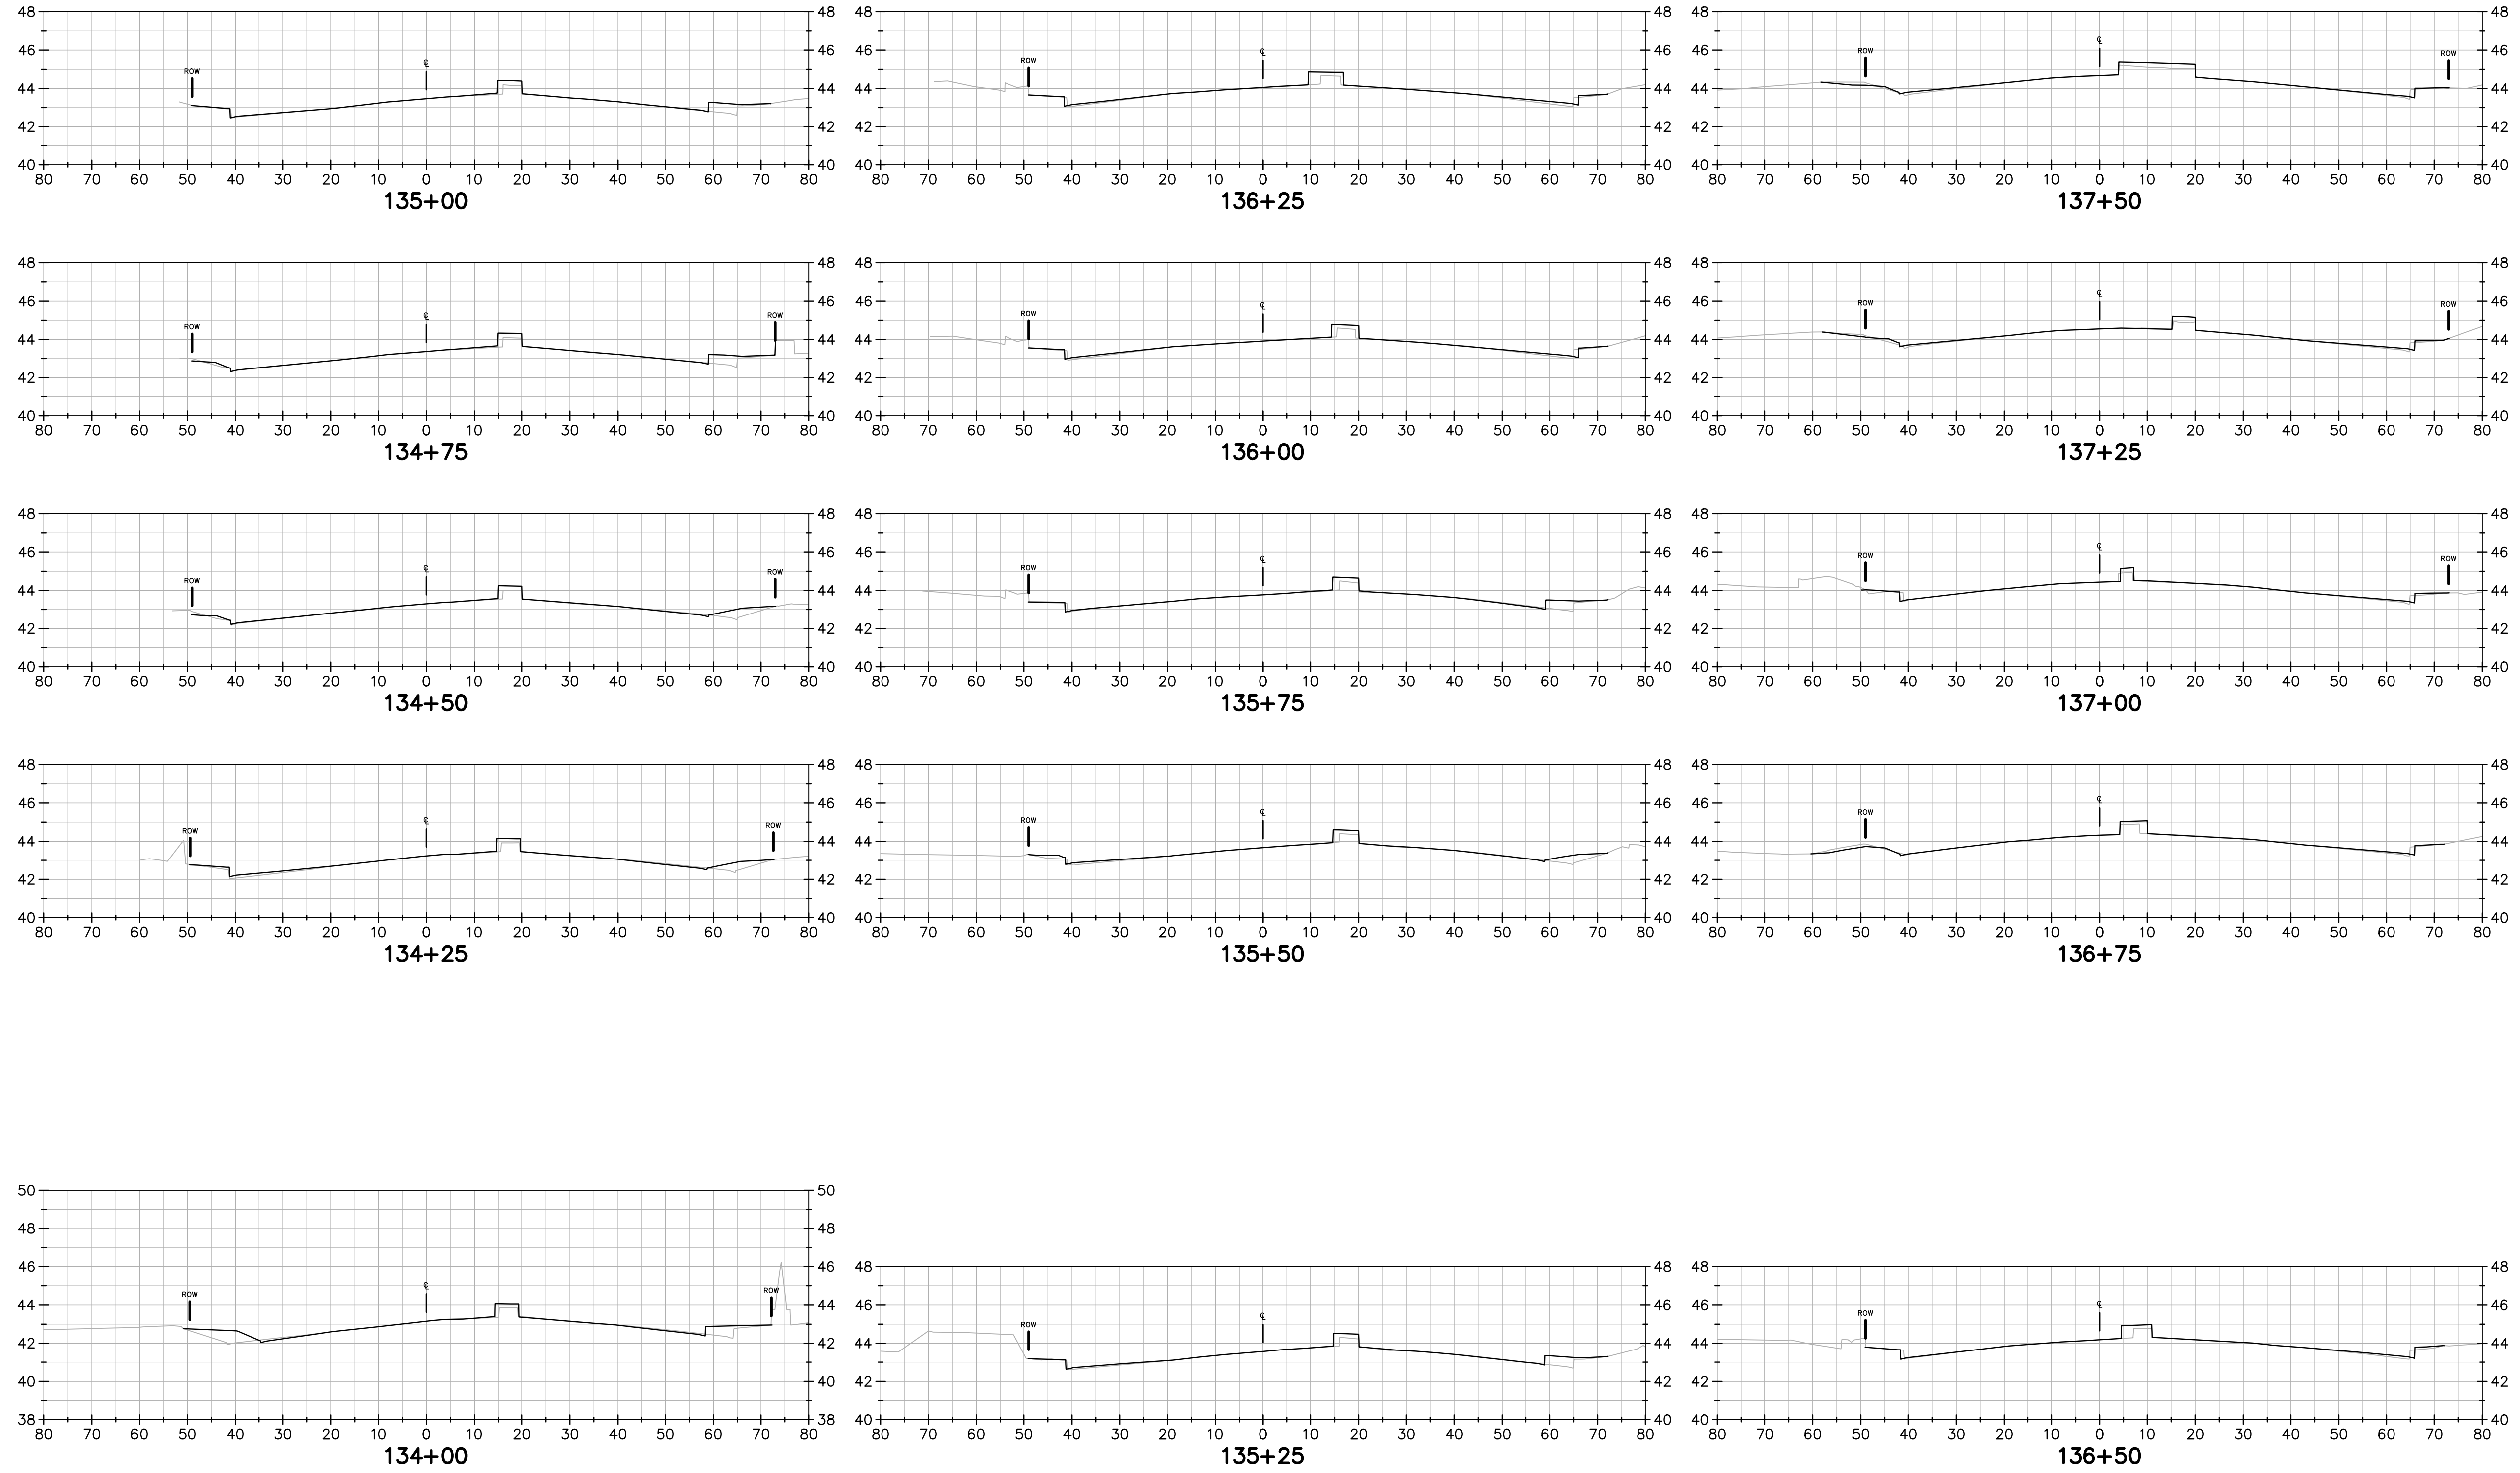

c:\Temp\AcPublish_4232\00-XSections-02.dwg 2--28--20 01:59:21 PM croa

FOR INFORMATION ONLY

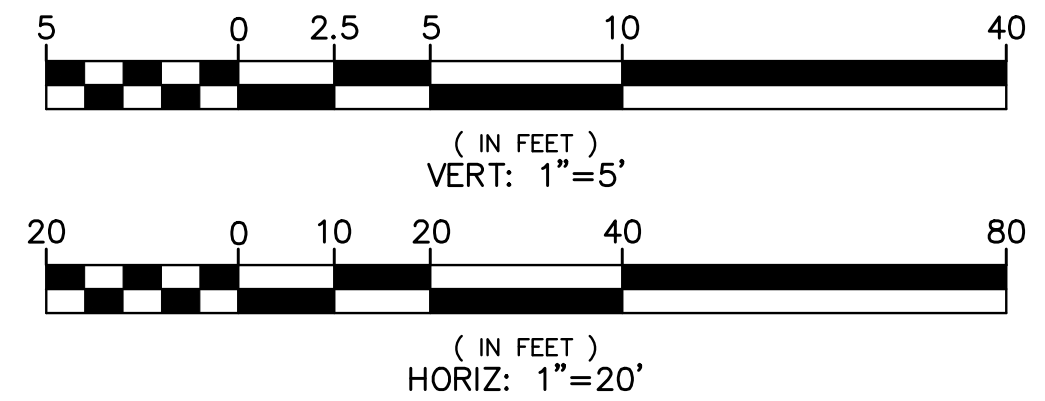


SHEET REF. NO. **XS-14**


FOR REDUCED ENGLISH PLANS ORIGINAL SCALE IS IN INCHES

REVISIONS		NO.	DESCRIPTION	BY	DATE	APPVD
APPROVED FOR INFORMATION ONLY						
		1648 N CALIFORNIA BLVD SUITE 400, BERKELEY, CA 94697 (925) 840-2288 (TEL) (925) 840-2200 (TEL)			CHECKED: BKF	APPROVED: DDS
COUNTY OF ALAMEDA ★ PUBLIC WORKS AGENCY HESPERIAN BOULEVARD CORRIDOR IMPROVEMENT PROJECT FROM EMBERS WAY TO WEST A STREET CROSS SECTIONS 10		DRAWN: BKF	DESIGNED: BKF	APPROVAL RECOMMENDED: BKF	APPROVAL RECOMMENDED: BKF	DATE: MAR. 2019
SCALE AS SHOWN		WORK ORDER NO. R32095				
SPECIFICATION NO. 2385		SHEET NO. 10 OF 18				
FILE NO. U-84-19						

REVIEWED BY:	DATE:	REVIEWED BY:	DATE:
CONSTRUCTION		SURVEY	
MAINTENANCE		TRAFFIC	
REAL ESTATE		ENVIRONMENTAL	

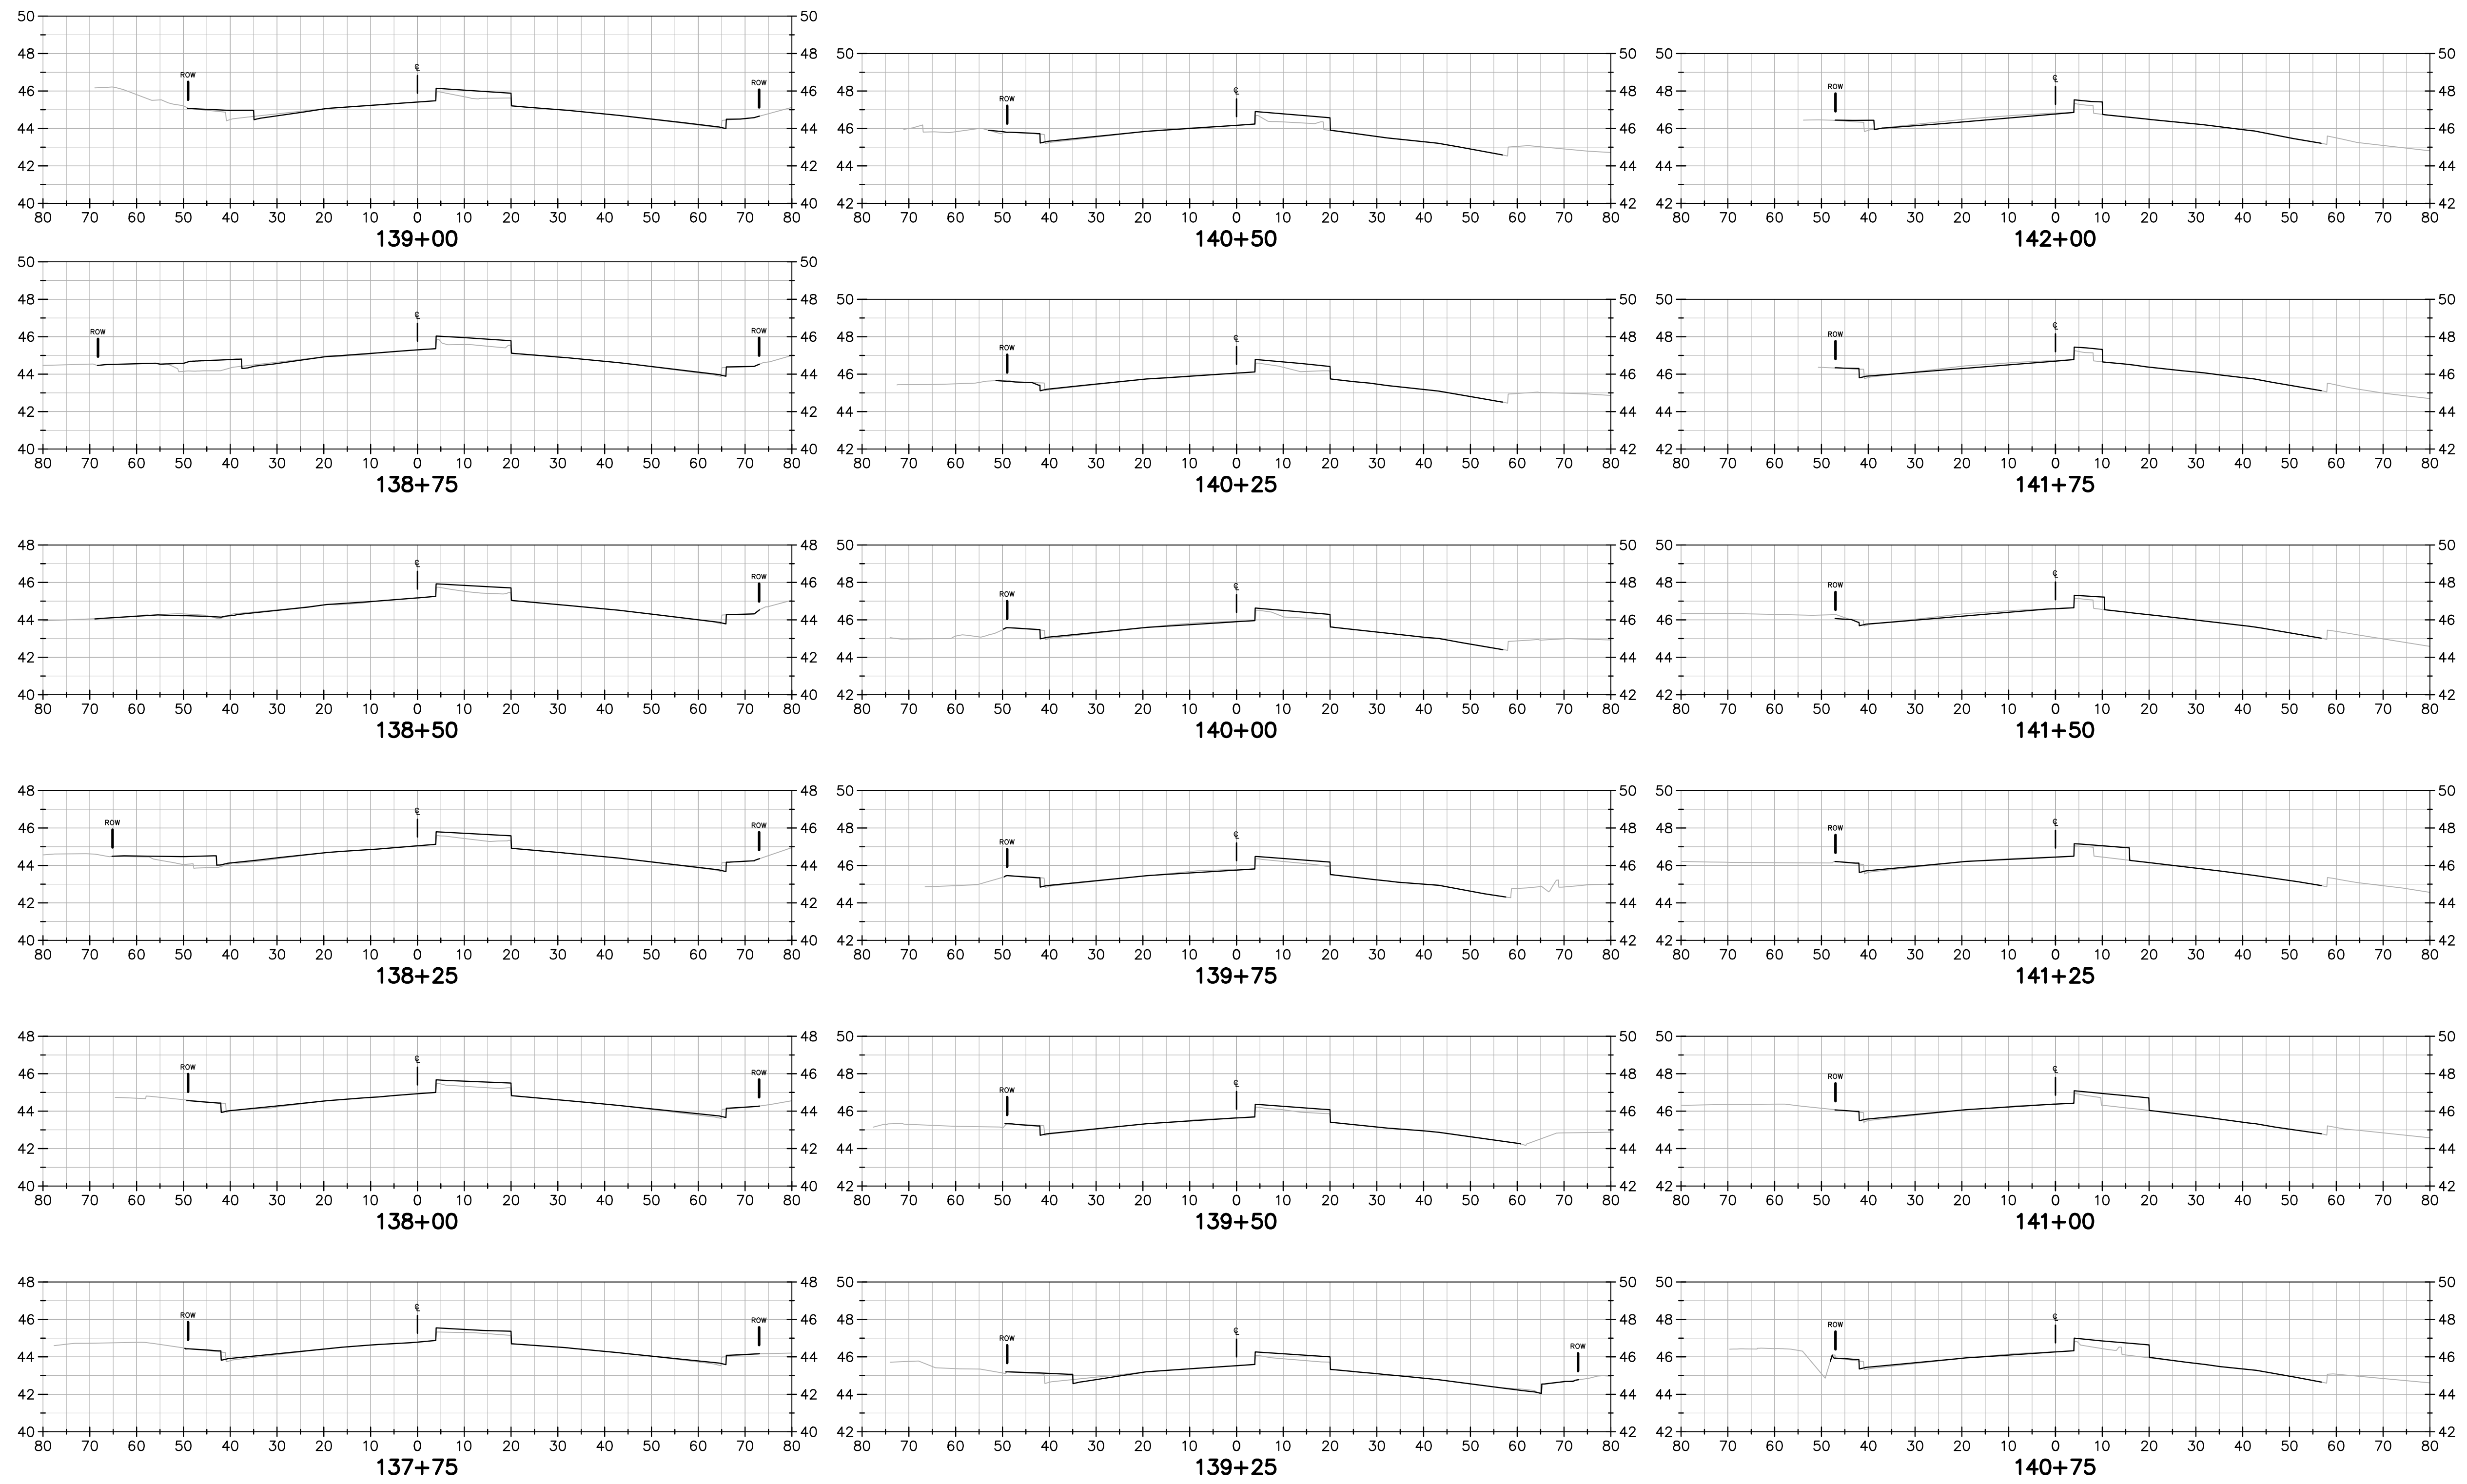

FOR INFORMATION ONLY

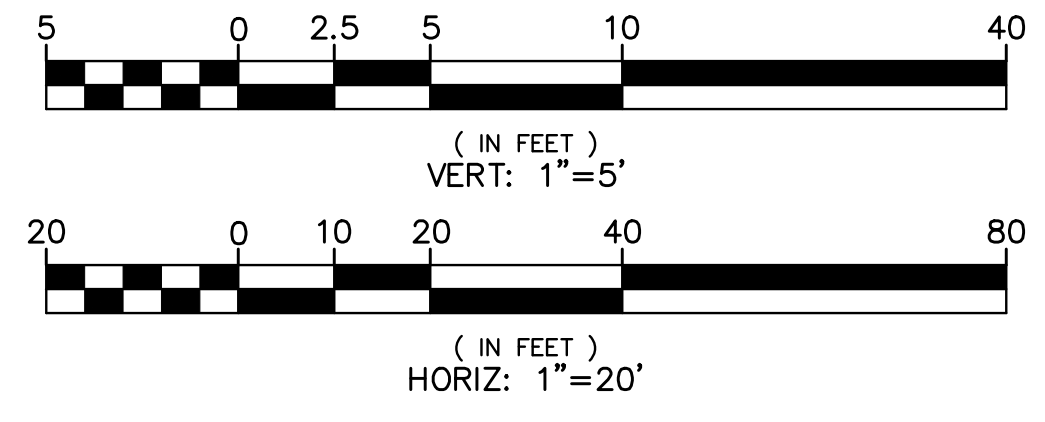

SHEET REF. NO. **XS-15**

DATE	SCALE
MAR. 2019	AS SHOWN
WORK ORDER NO.	R32095
SPECIFICATION NO.	2385
SHEET NO.	10 OF 18
FILE NO.	U-84-19


COUNTY OF ALAMEDA ☆ PUBLIC WORKS AGENCY
HESPERIAN BOULEVARD
CORRIDOR IMPROVEMENT PROJECT
FROM EMBERS WAY TO WEST A STREET
CROSS SECTIONS 10

1648 N CALIFORNIA BLVD SUITE 400 EMERYVILLE, CA 94607 925-940-2288 (TEL) 925-940-2200 (TEL)	ENGINEERS / SURVEYORS / PLANNERS
BKF	
DRAWN: BKF	CHECKED: BKF
DESIGNED: BKF	APPROVED: BKF
APPROVAL RECOMMENDED:	APPROVAL RECOMMENDED:
APPROVAL RECOMMENDED:	APPROVAL RECOMMENDED:


APPROVED FOR INFORMATION ONLY

REVISIONS	NO.	DESCRIPTION	BY	DATE	APPVD

REVIEWED BY:	DATE:	REVIEWED BY:	DATE:
CONSTRUCTION		SURVEY	
MAINTENANCE		TRAFFIC	
REAL ESTATE		ENVIRONMENTAL	

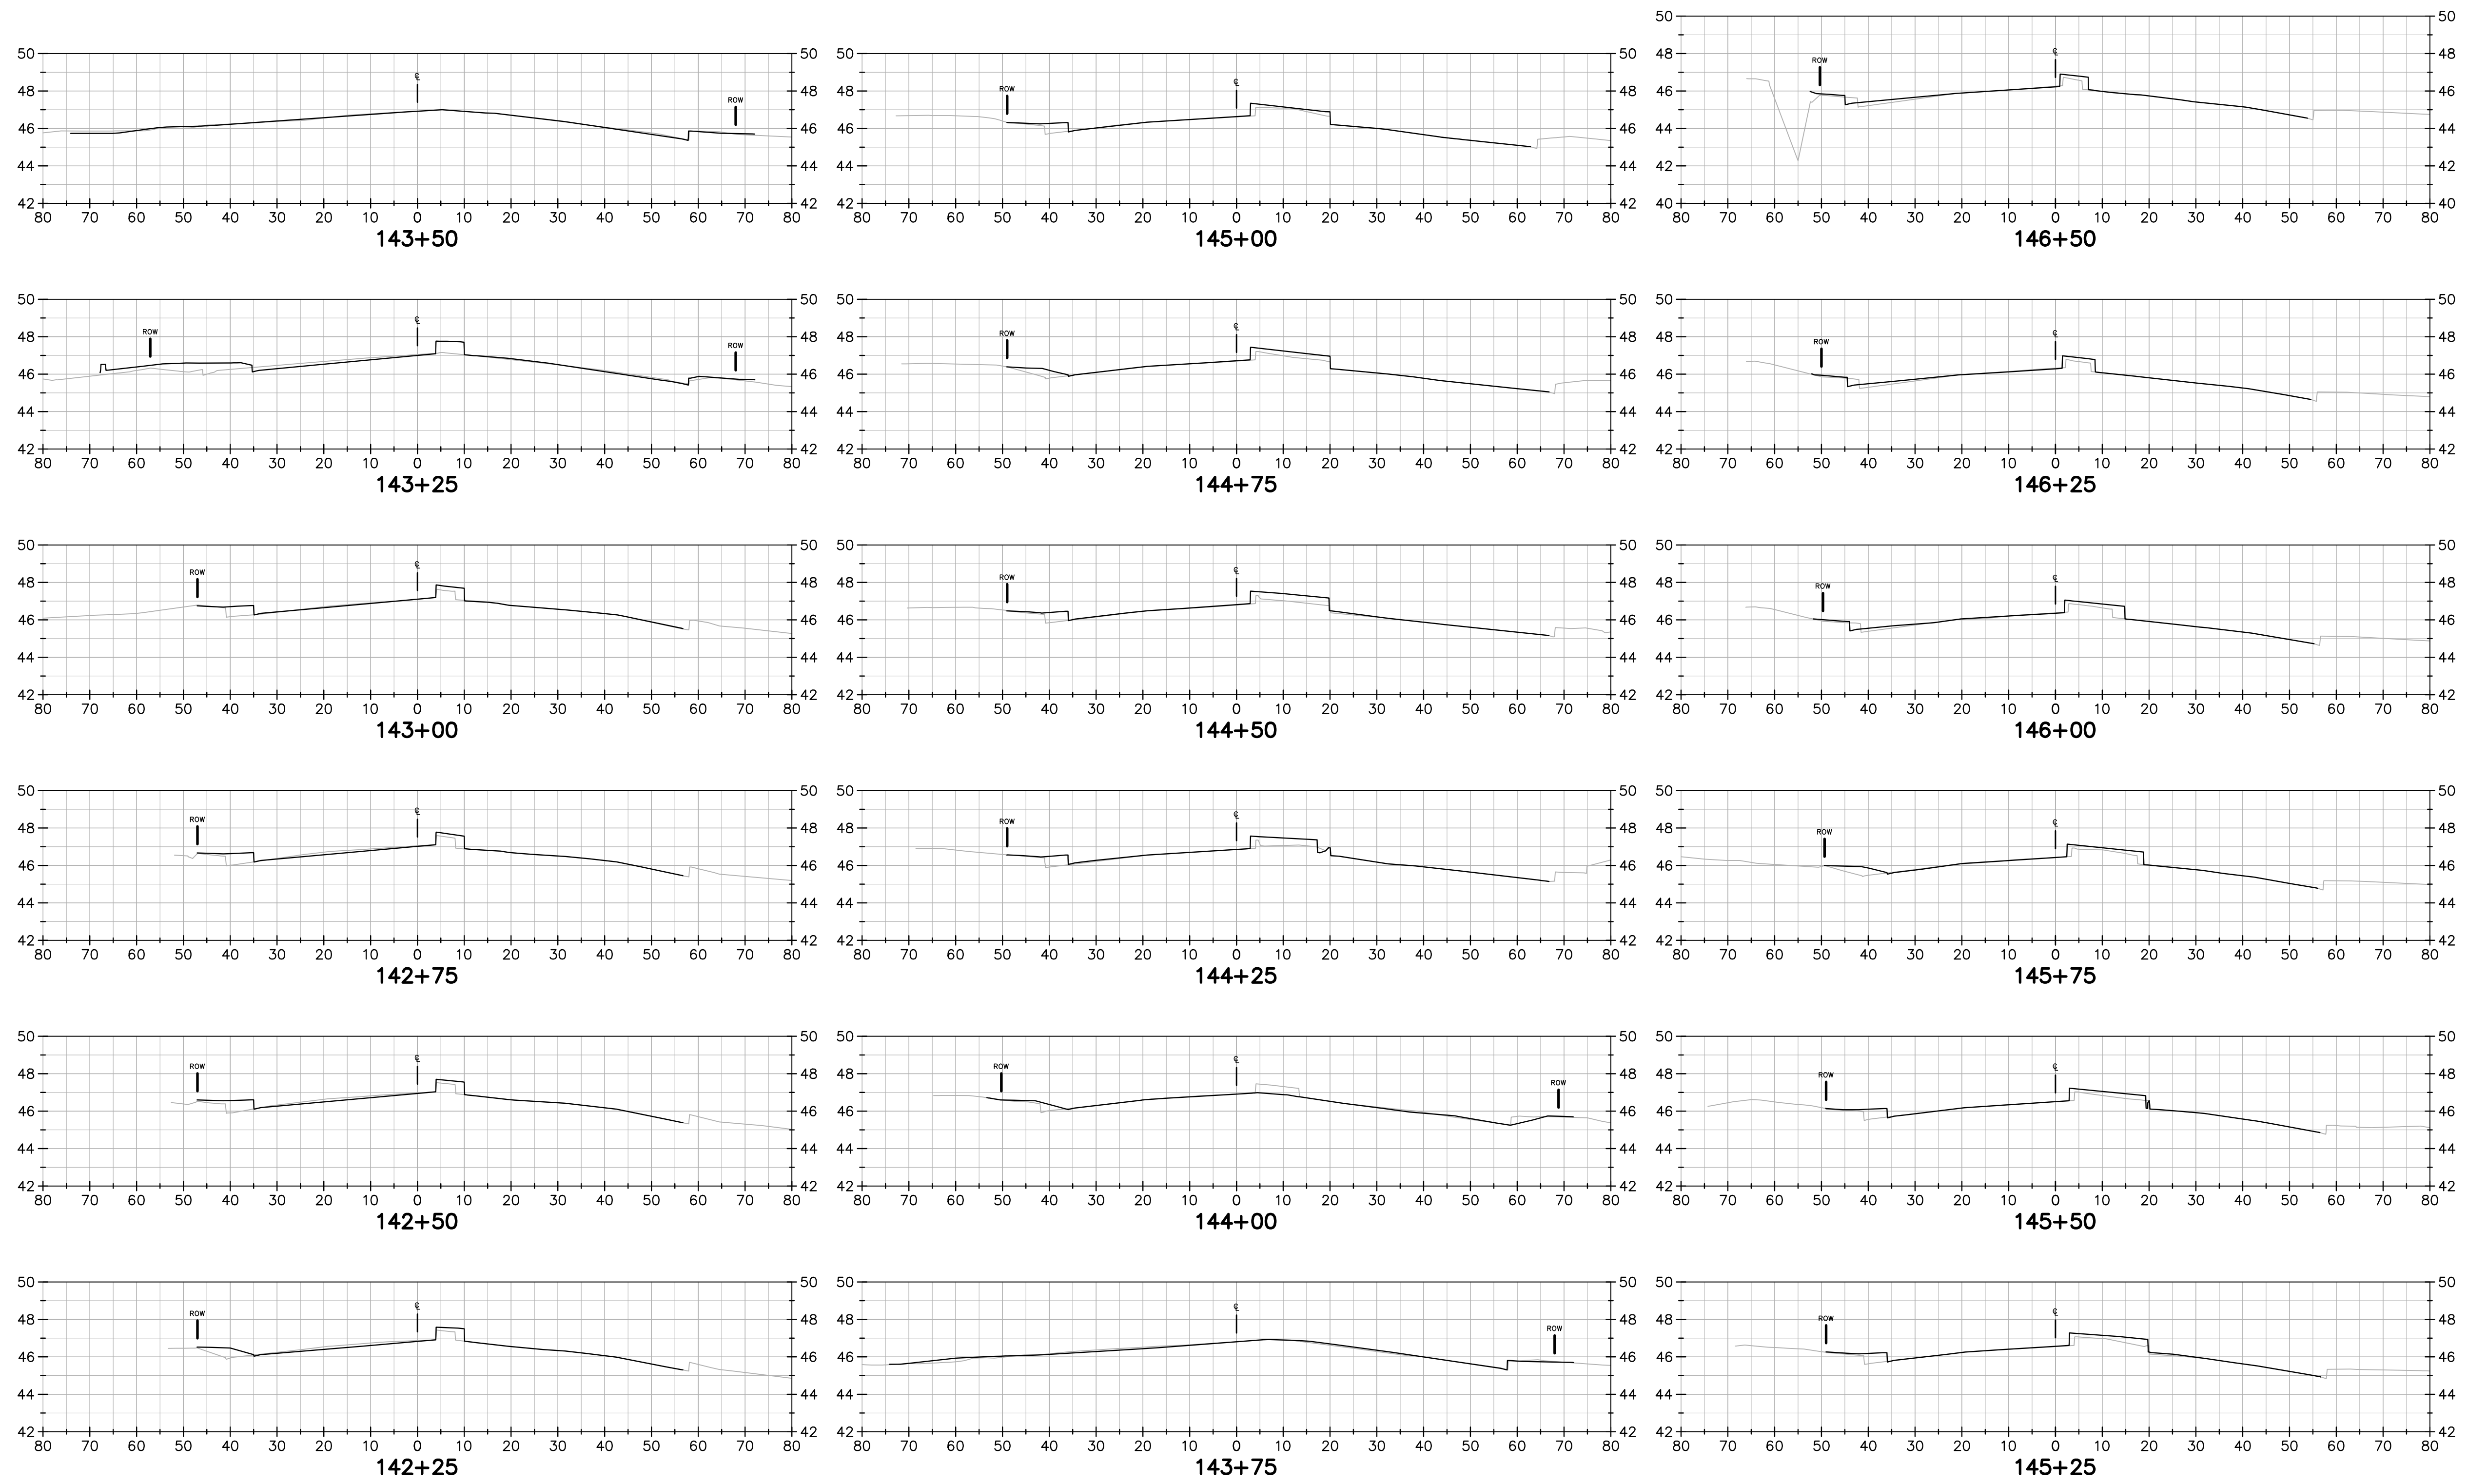

FOR INFORMATION ONLY

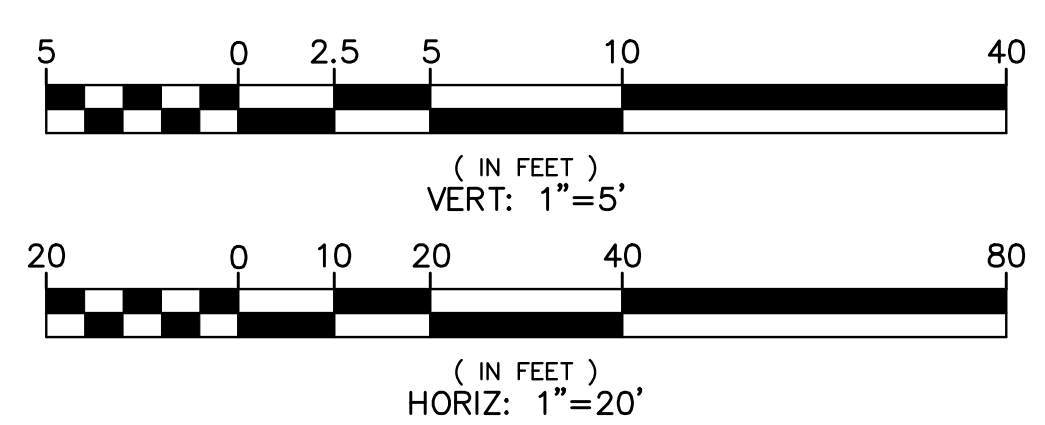

SHEET REF. NO. **XS-16**

REVISIONS	NO.	DESCRIPTION	BY	DATE	APPV'D

APPROVED FOR INFORMATION ONLY
APPROVAL DATE: _____

1648 N CALIFORNIA BLVD
SUITE 400
SAN JOSE, CA 94597
925-940-2288 (TEL)
925-940-2200 (TEL)

BKF
ENGINEERS / SURVEYORS / PLANNERS


DRAWN: BKF
CHECKED: BKF
APPROVED: BKF

COUNTY OF ALAMEDA ☆ PUBLIC WORKS AGENCY	REVIEWED:	APPROVAL RECOMMENDED:
HESPERIAN BOULEVARD	REVIEWED:	APPROVAL RECOMMENDED:
CORRIDOR IMPROVEMENT PROJECT	REVIEWED:	APPROVAL RECOMMENDED:
FROM EMBERS WAY TO WEST A STREET	REVIEWED:	APPROVAL RECOMMENDED:


CROSS SECTIONS 10

DATE	SCALE
MAR. 2019	AS SHOWN
WORK ORDER NO.	R32095
SPECIFICATION NO.	2385
SHEET NO.	10 OF 18
FILE NO.	U-84-19

REVIEWED BY:	DATE:	REVIEWED BY:	DATE:
CONSTRUCTION		SURVEY	
MAINTENANCE		TRAFFIC	
REAL ESTATE		ENVIRONMENTAL	

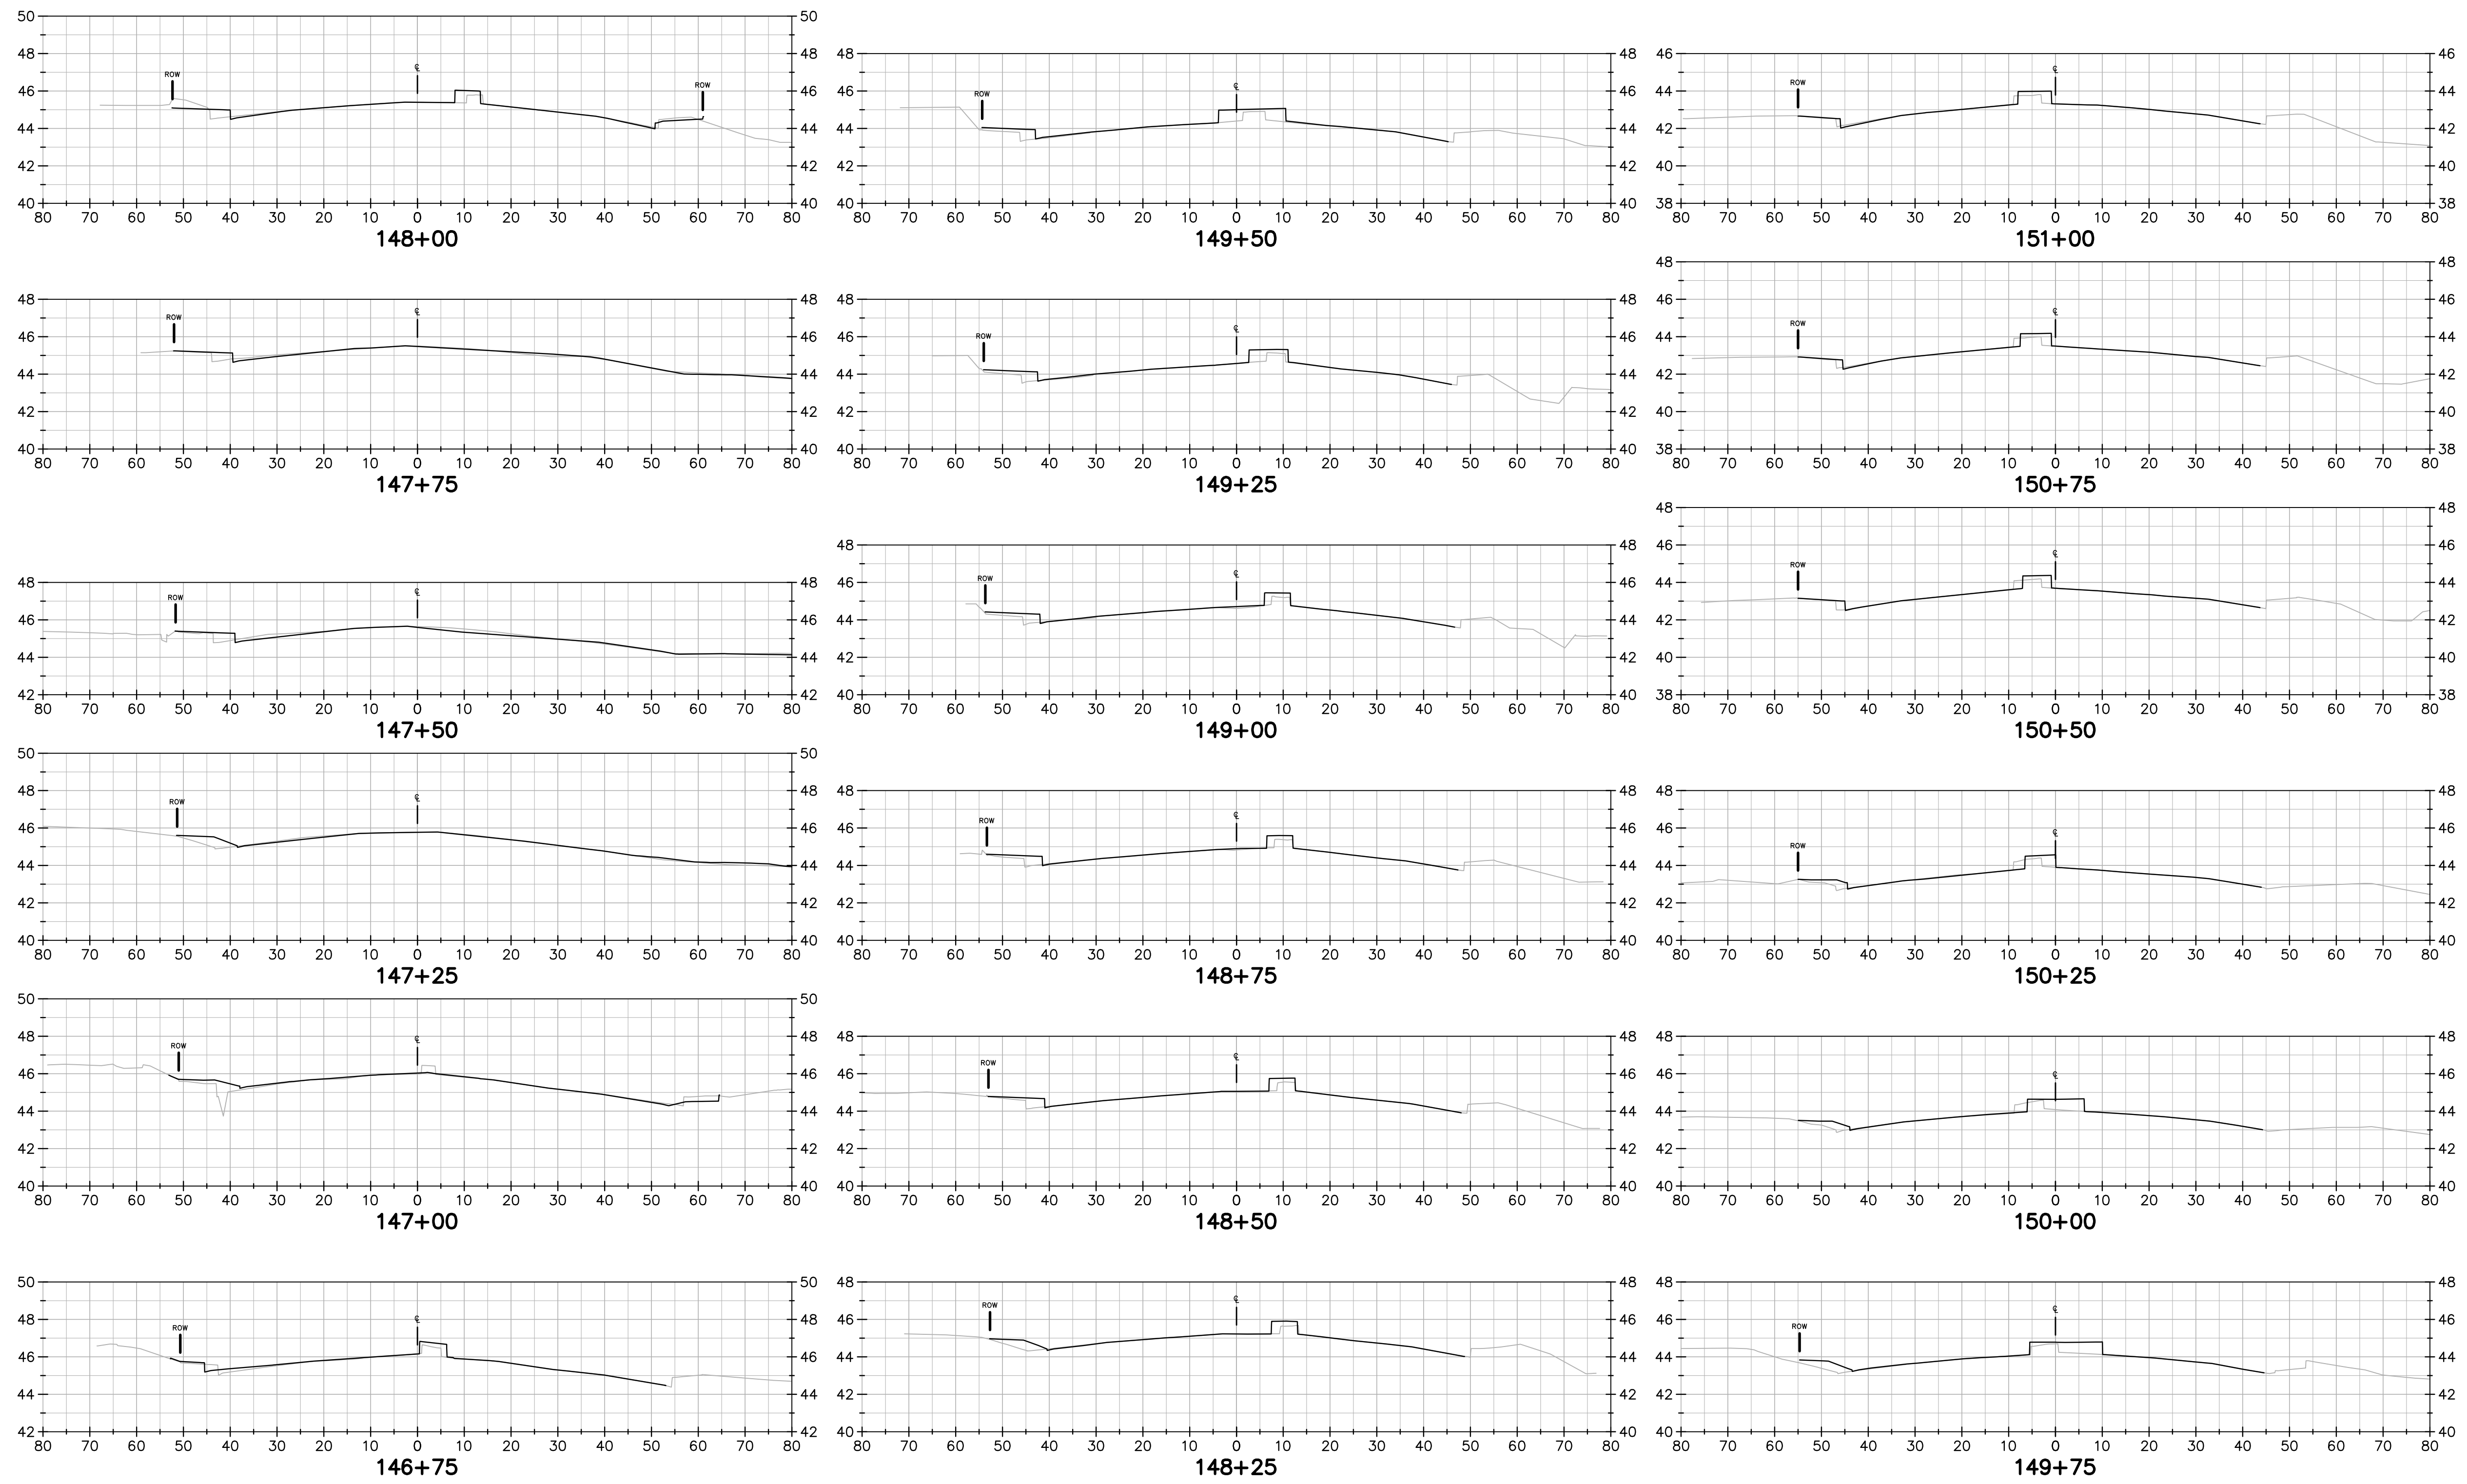

FOR INFORMATION ONLY

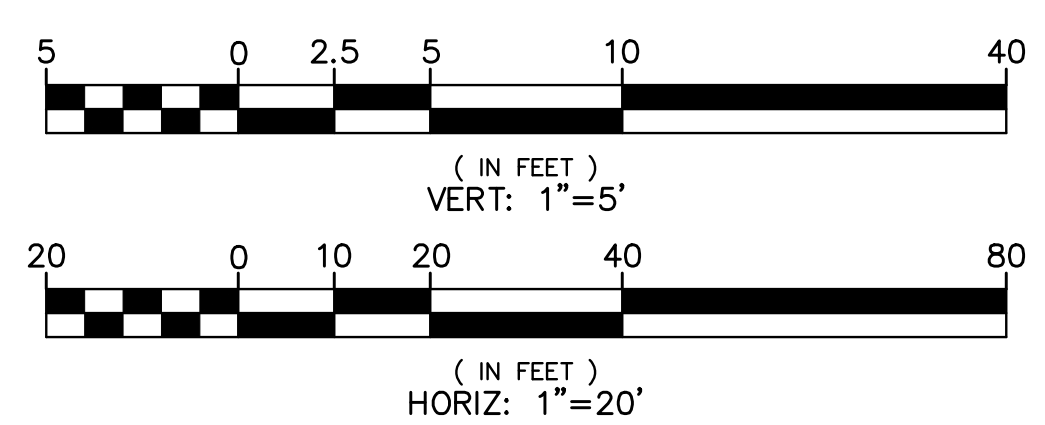


FOR REDUCED ENGLISH PLANS
ORIGINAL SCALE IS IN INCHES


REVISIONS NO. DESCRIPTION BY DATE APPVD	
APPROVED FOR INFORMATION ONLY APPROVAL DATE:	
COUNTY OF ALAMEDA PUBLIC WORKS AGENCY HESPERIAN BOULEVARD CORRIDOR IMPROVEMENT PROJECT FROM EMBERS WAY TO WEST A STREET CROSS SECTIONS 10	1648 N CALIFORNIA BLVD SUITE 400 BERKELEY, CA 94697 (925) 840-2200 (TEL) (925) 840-2200 (TEL)
ENGINEERS / SURVEYORS / PLANNERS BKF BKF BKF	CHECKED: BKF APPROVED: BKF DESIGNED: BKF APPROVED: BKF
REVIEWED: REVIEWED: APPROVAL RECOMMENDED: APPROVAL RECOMMENDED:	DATE: MAR. 2019 SCALE: AS SHOWN WORK ORDER NO.: R32095 SPECIFICATION NO.: 2385 SHEET NO.: 10 OF 18 FILE NO.: U-84-19
SHEET REF. NO.: XS-17	DATE: MAR. 2019 SCALE: AS SHOWN WORK ORDER NO.: R32095 SPECIFICATION NO.: 2385 SHEET NO.: 10 OF 18 FILE NO.: U-84-19

c:\Temp\AcPublish_4232\00-XSections-02.dwg 2-28-20 02:01:06 PM croa

REVIEWED BY:	DATE:	REVIEWED BY:	DATE:
CONSTRUCTION		SURVEY	
MAINTENANCE		TRAFFIC	
REAL ESTATE		ENVIRONMENTAL	

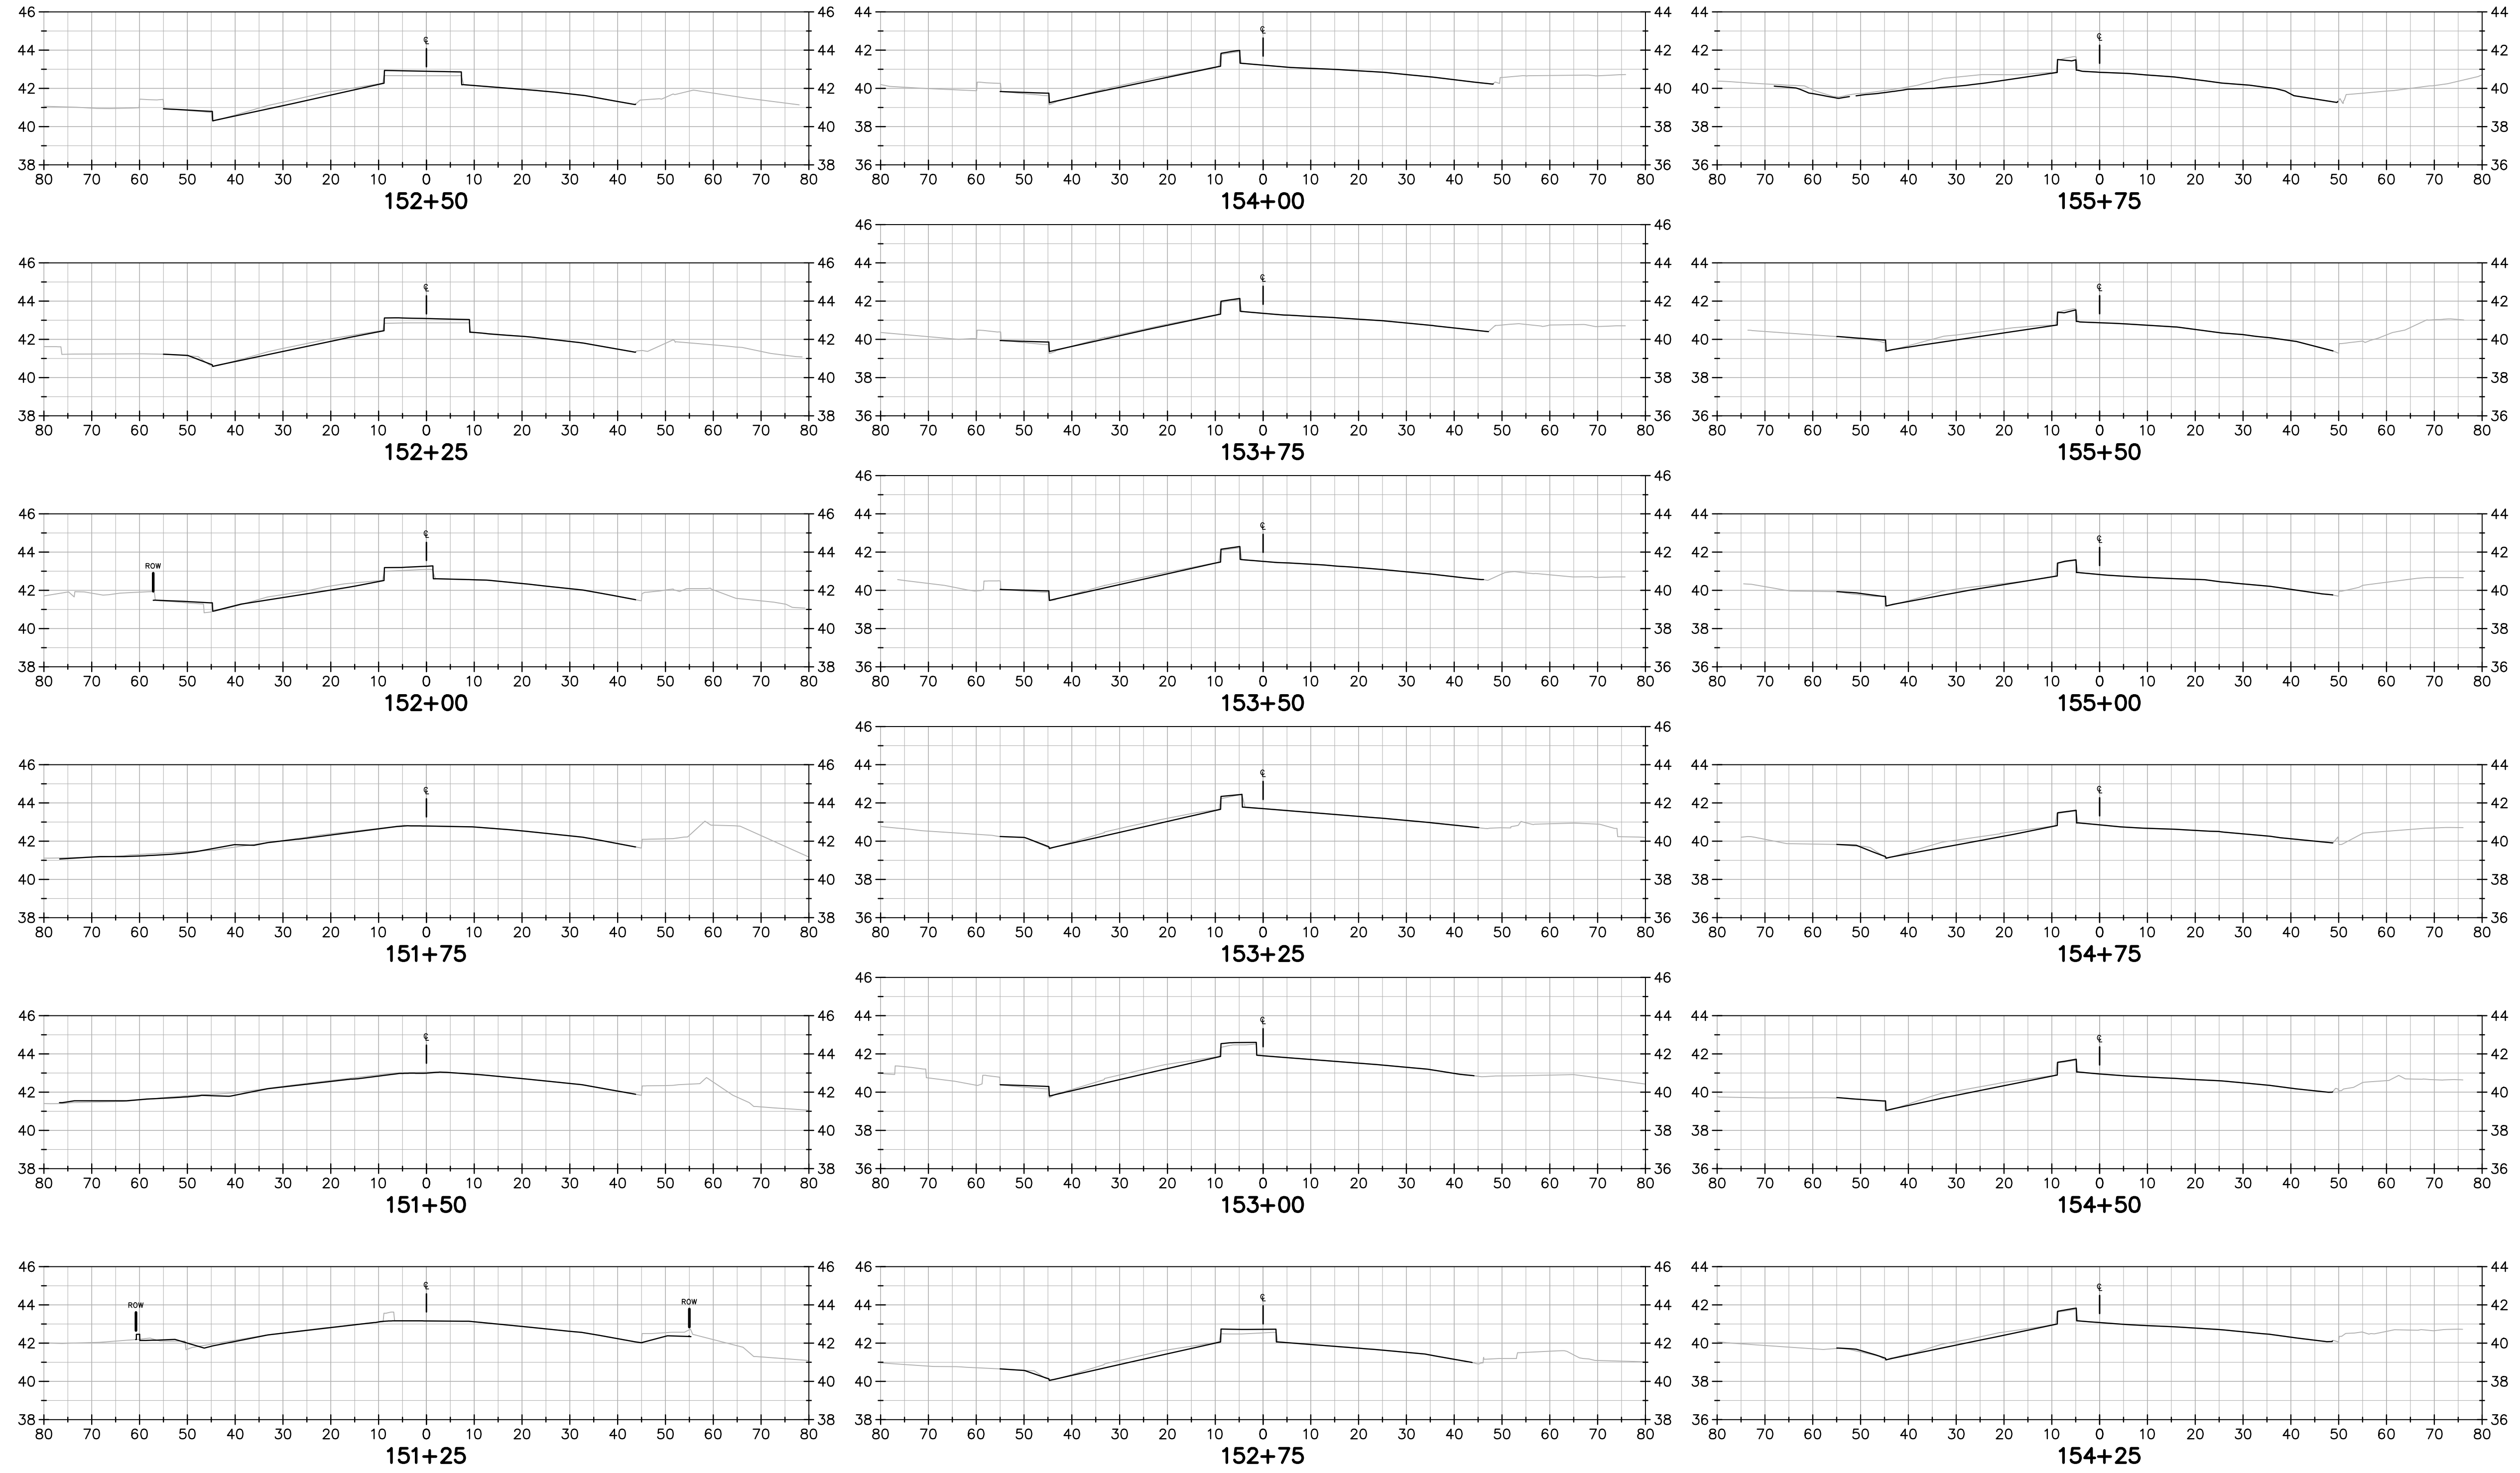

FOR INFORMATION ONLY

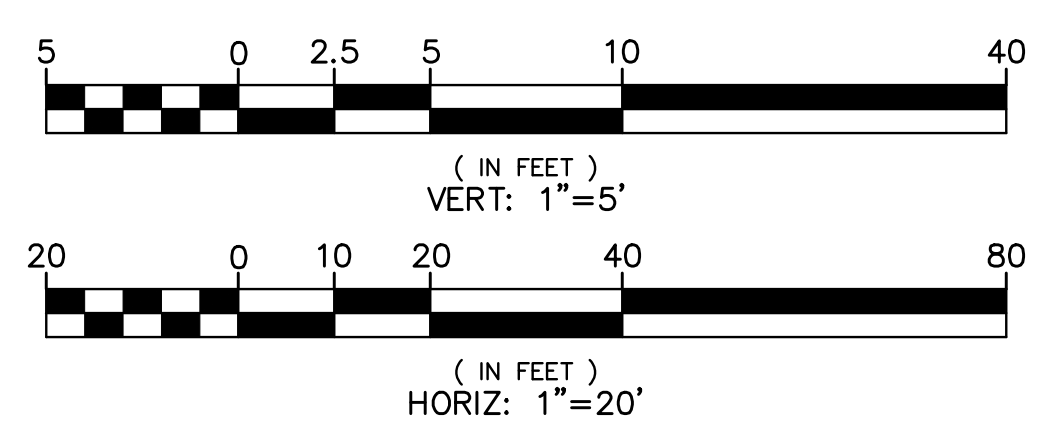

FOR REDUCED ENGLISH PLANS ORIGINAL SCALE IS IN INCHES

REVISIONS	NO.	DESCRIPTION	BY	DATE	APPV'D

APPROVED FOR INFORMATION ONLY

1648 N CALIFORNIA BLVD
SUITE 400
SAN JOSE, CA 95128
925-940-2200 (TEL)
925-940-2200 (TEL)

BKF
ENGINEERS / SURVEYORS / PLANNERS

DRAWN: BKF
CHECKED: BKF
APPROVED: BKF

COUNTY OF ALAMEDA ☆ PUBLIC WORKS AGENCY	REVIEWED:	APPROVAL RECOMMENDED:
HESPERIAN BOULEVARD	REVIEWED:	APPROVAL RECOMMENDED:
CORRIDOR IMPROVEMENT PROJECT	REVIEWED:	APPROVAL RECOMMENDED:
FROM EMBERS WAY TO WEST A STREET	REVIEWED:	APPROVAL RECOMMENDED:

CROSS SECTIONS 10

DATE	SCALE
MAR. 2019	AS SHOWN
WORK ORDER NO.	R32095
SPECIFICATION NO.	2385
SHEET NO.	10 OF 18
FILE NO.	U-84-19

SHEET REF. NO. XS-18